


1 Proposed Section AA
Scale: 1:50 @ A1 & 1:100 @ A3

MANSARD ROOF EXTENSION WITH SLATE FINISH

DORMER WINDOWS WITH LEAD LINED ROOF AND CHEEKS

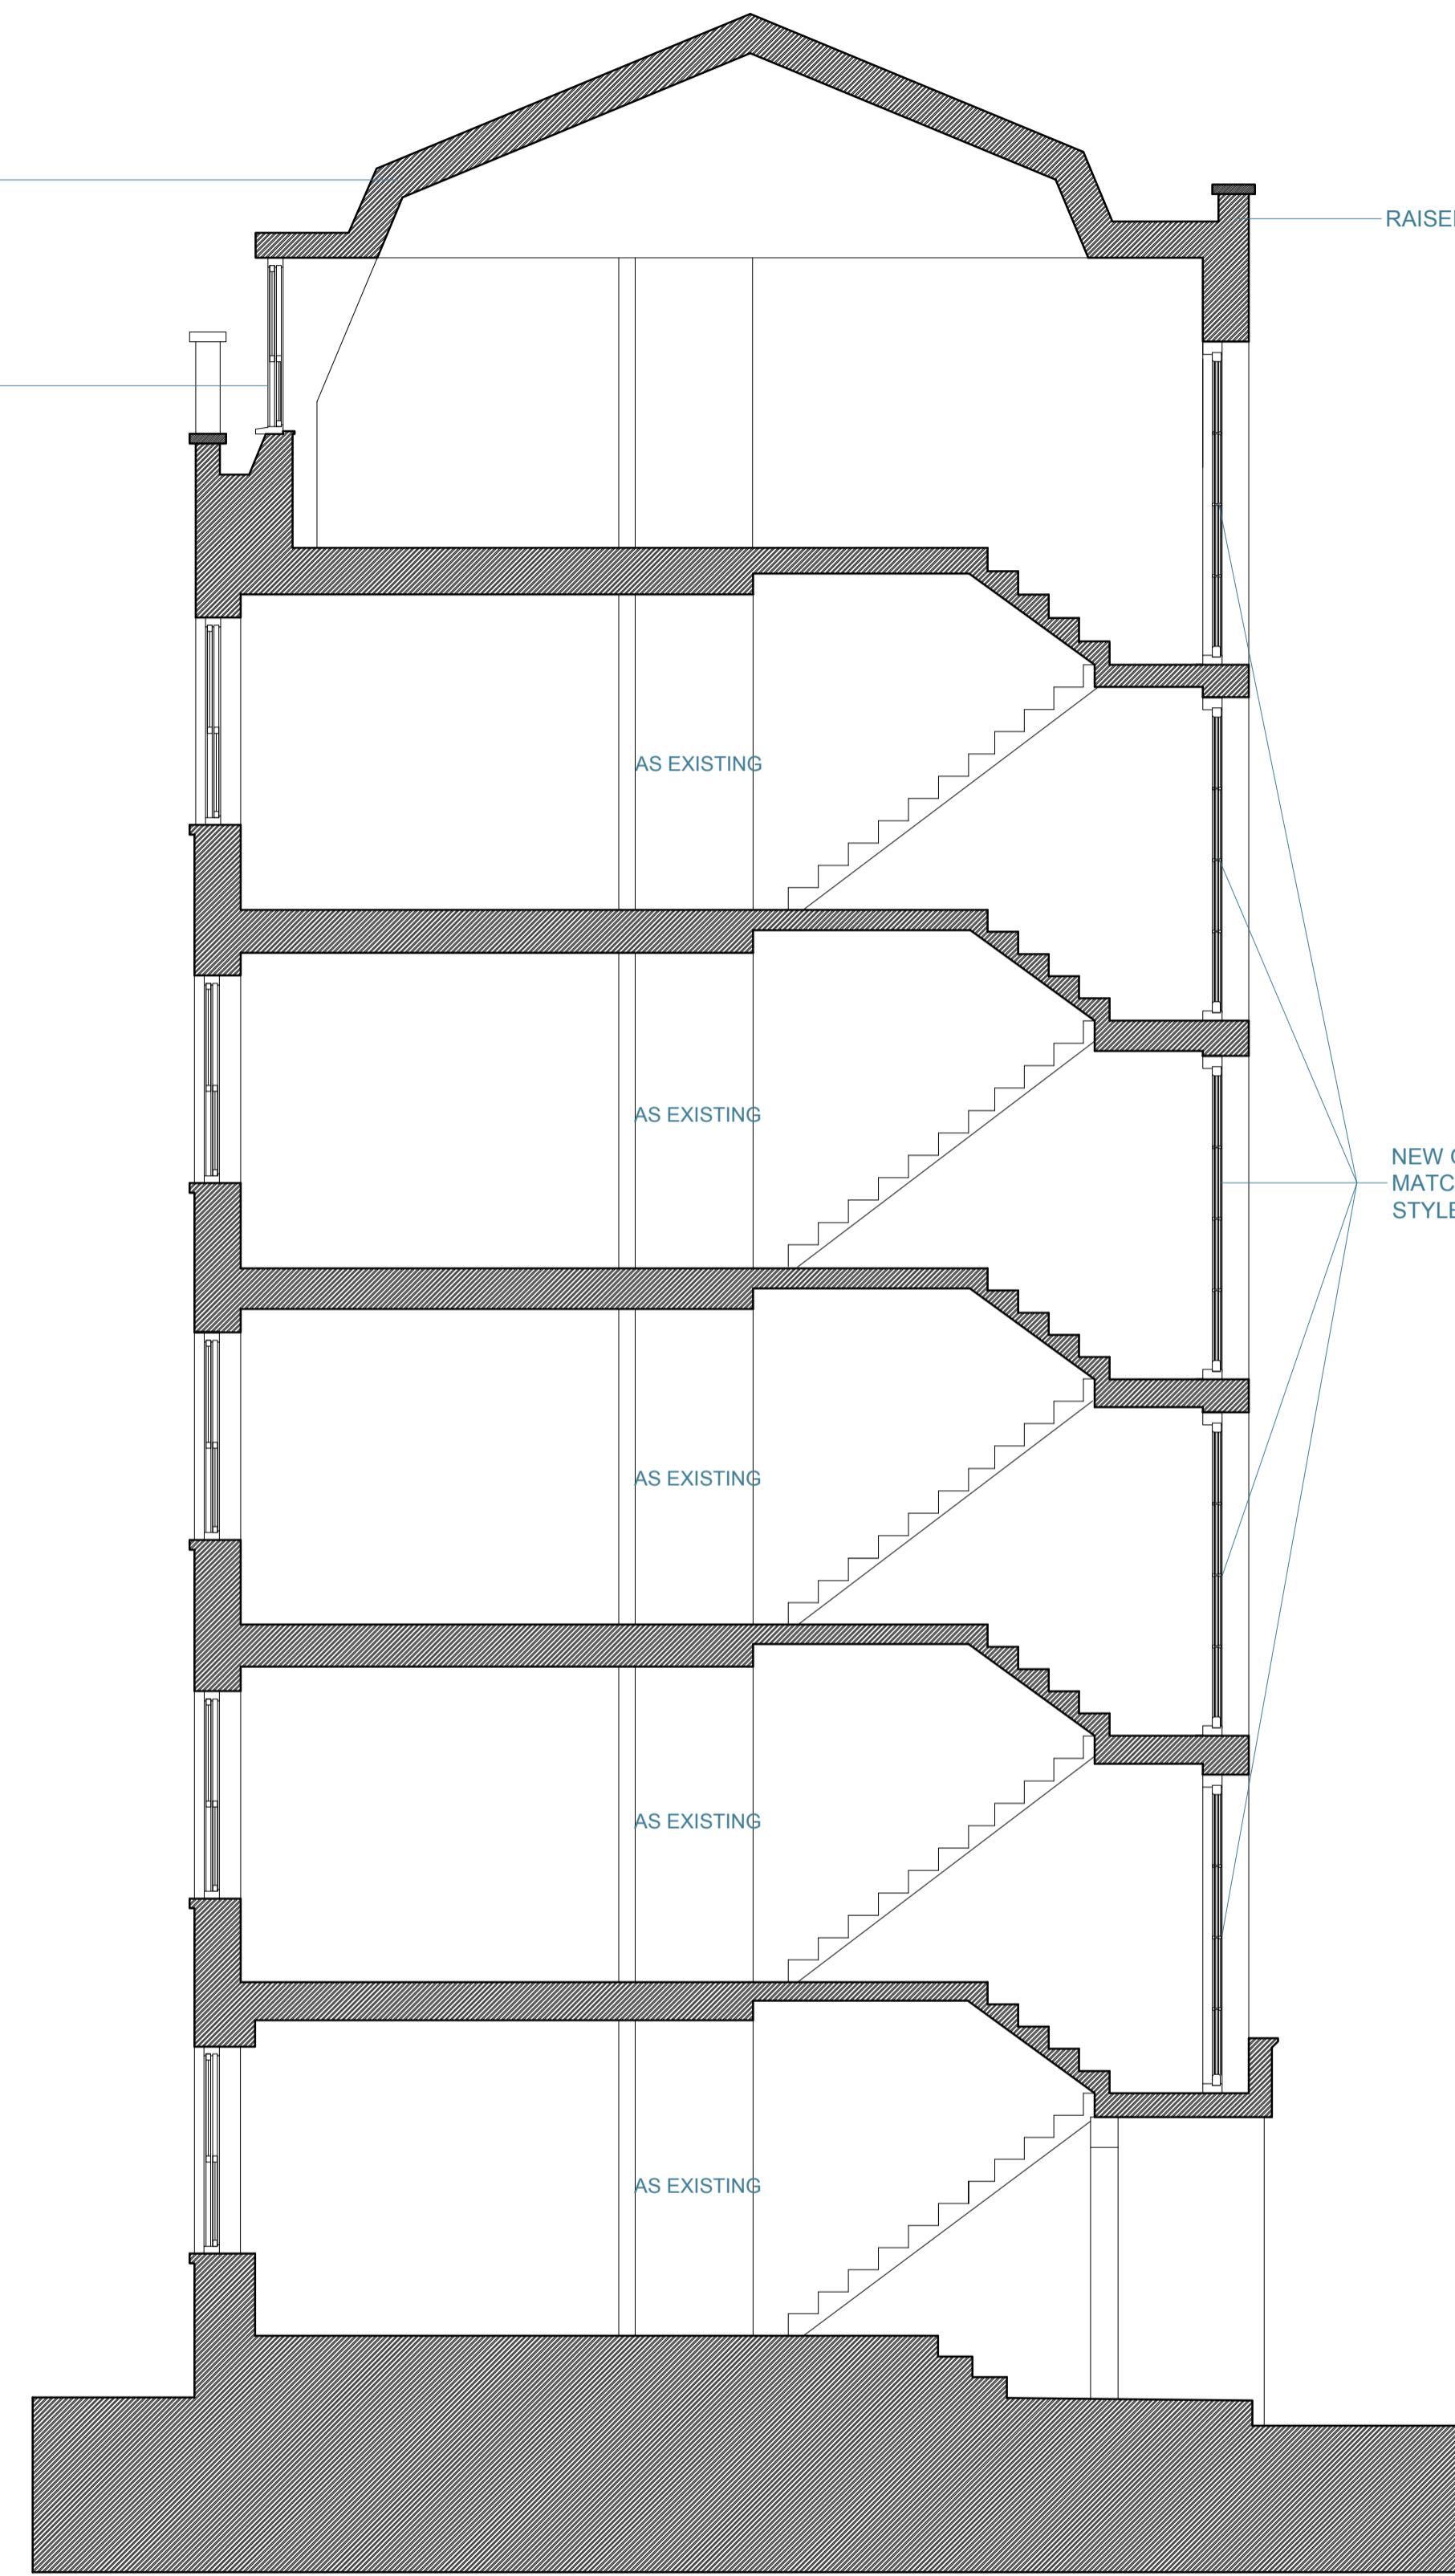


2 Proposed Section BB
Scale: 1:50 @ A1 & 1:100 @ A3

RAISED PARAPET

NEW GLAZING TO MATCH EXISTING IN STYLE AND APPEARANCE

Notes:
Copyright of this drawing and the contents remain with Pennington Phillips Limited.
Do not scale from the drawings. The contractor is to verify dimensions on site prior to the commencement of work. Any discrepancies are to be reported to the designer. If in doubt - seek clarification.

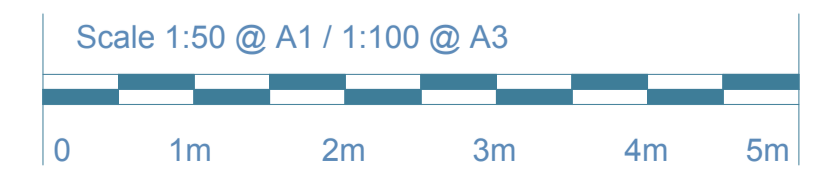

Rev.	Date	Remarks
A	26/08/16	ANNOTATIONS

Client:	5871_14
Project:	Revision: A
Wells Court, Oriel Place	Date: 26/08/16
Drawing:	Status: Planning
Proposed Sections	