



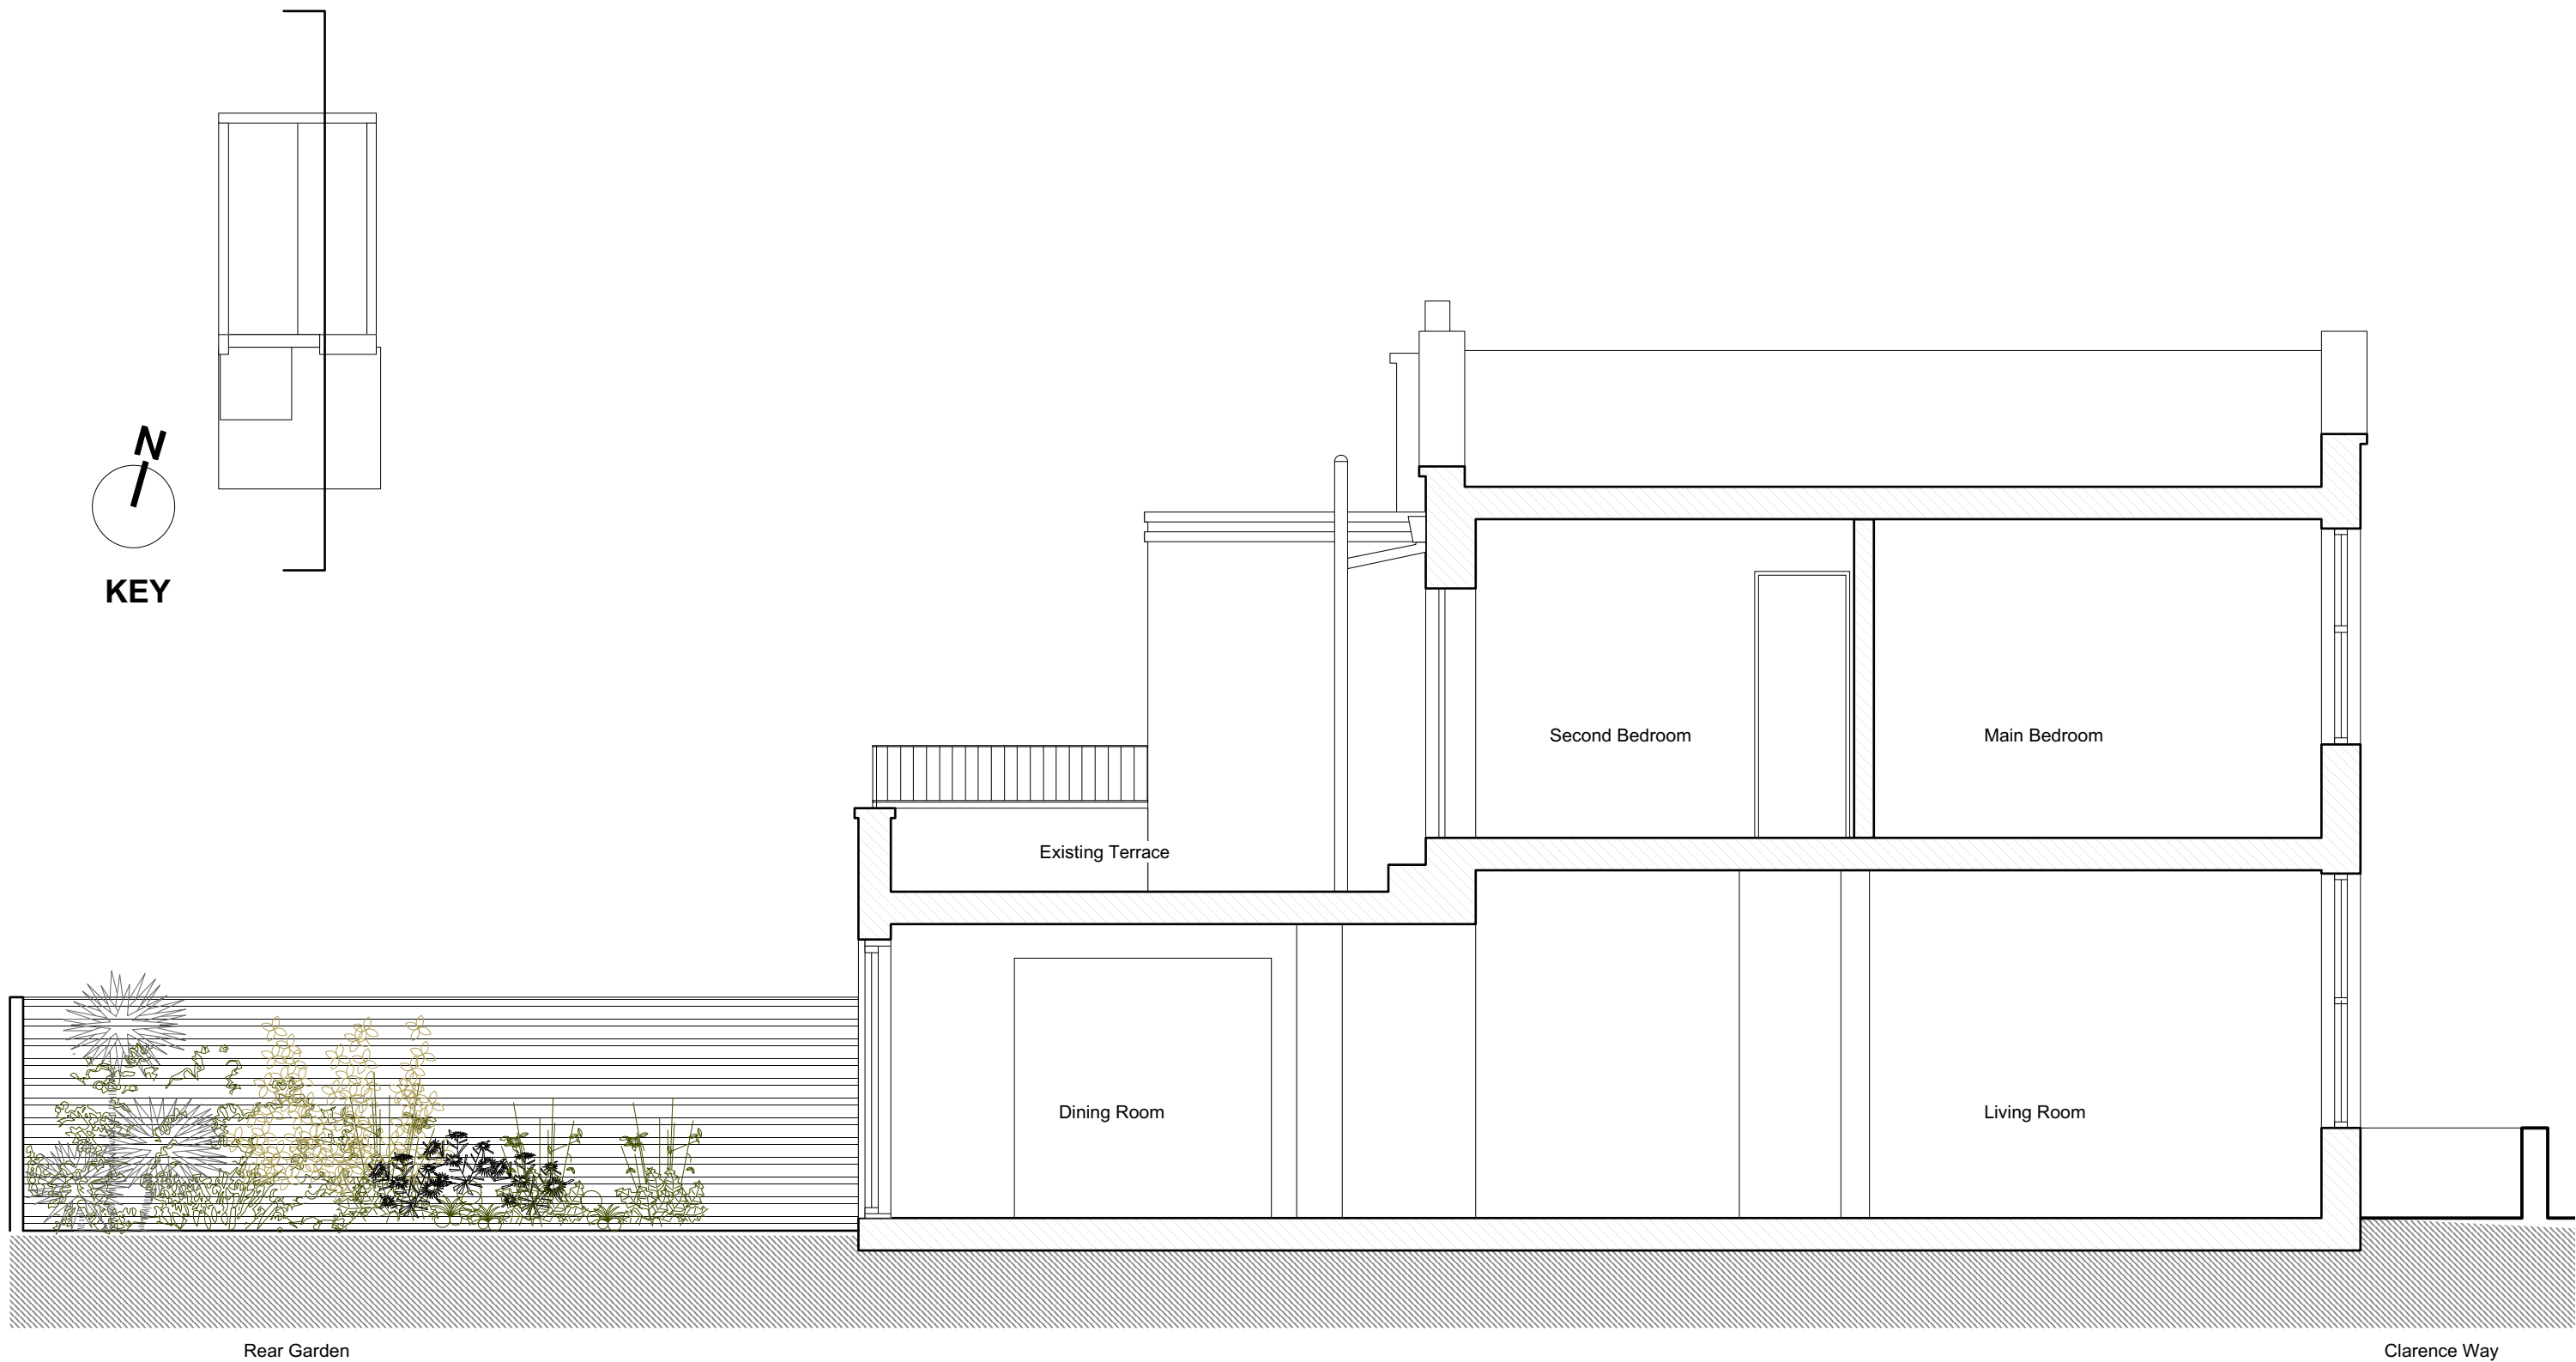

EXISTING SECTION/ ELEVATION

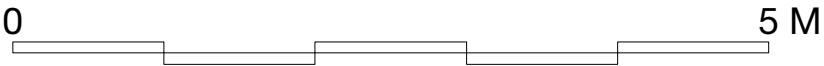

NOTE DO NOT SCALE DRAWINGS COPYRIGHT RESERVED ALL DIMENSIONS TO BE CONFIRMED ON SITE DISCREPANCIES TO BE VERIFIED PRIOR TO COMMENCEMENT OF WORKS						
Issue Date Issued For: Chk		Rev Date Comments D/B Chk				

Client: HONG & EDWARD PARKER		Drawing No.: D104	
Project: 81 CLARENCE WAY, LONDON NW1 8DG		Scale: 1:50 @ A3 1:25 @ A1	
Drawn: TC		Checked: -	Date: AUG 16
Drawing: EXISTING SECTION		hoos architecture & urbanism 11 Portland Place, London, W1B 1EP, UK 020 3674 0146 info@hoosdesigns.com RIBA Chartered Practice 20514203 Registered in England & Wales Company No. 9708870	