




LOCATION PLAN  
(1:1250)

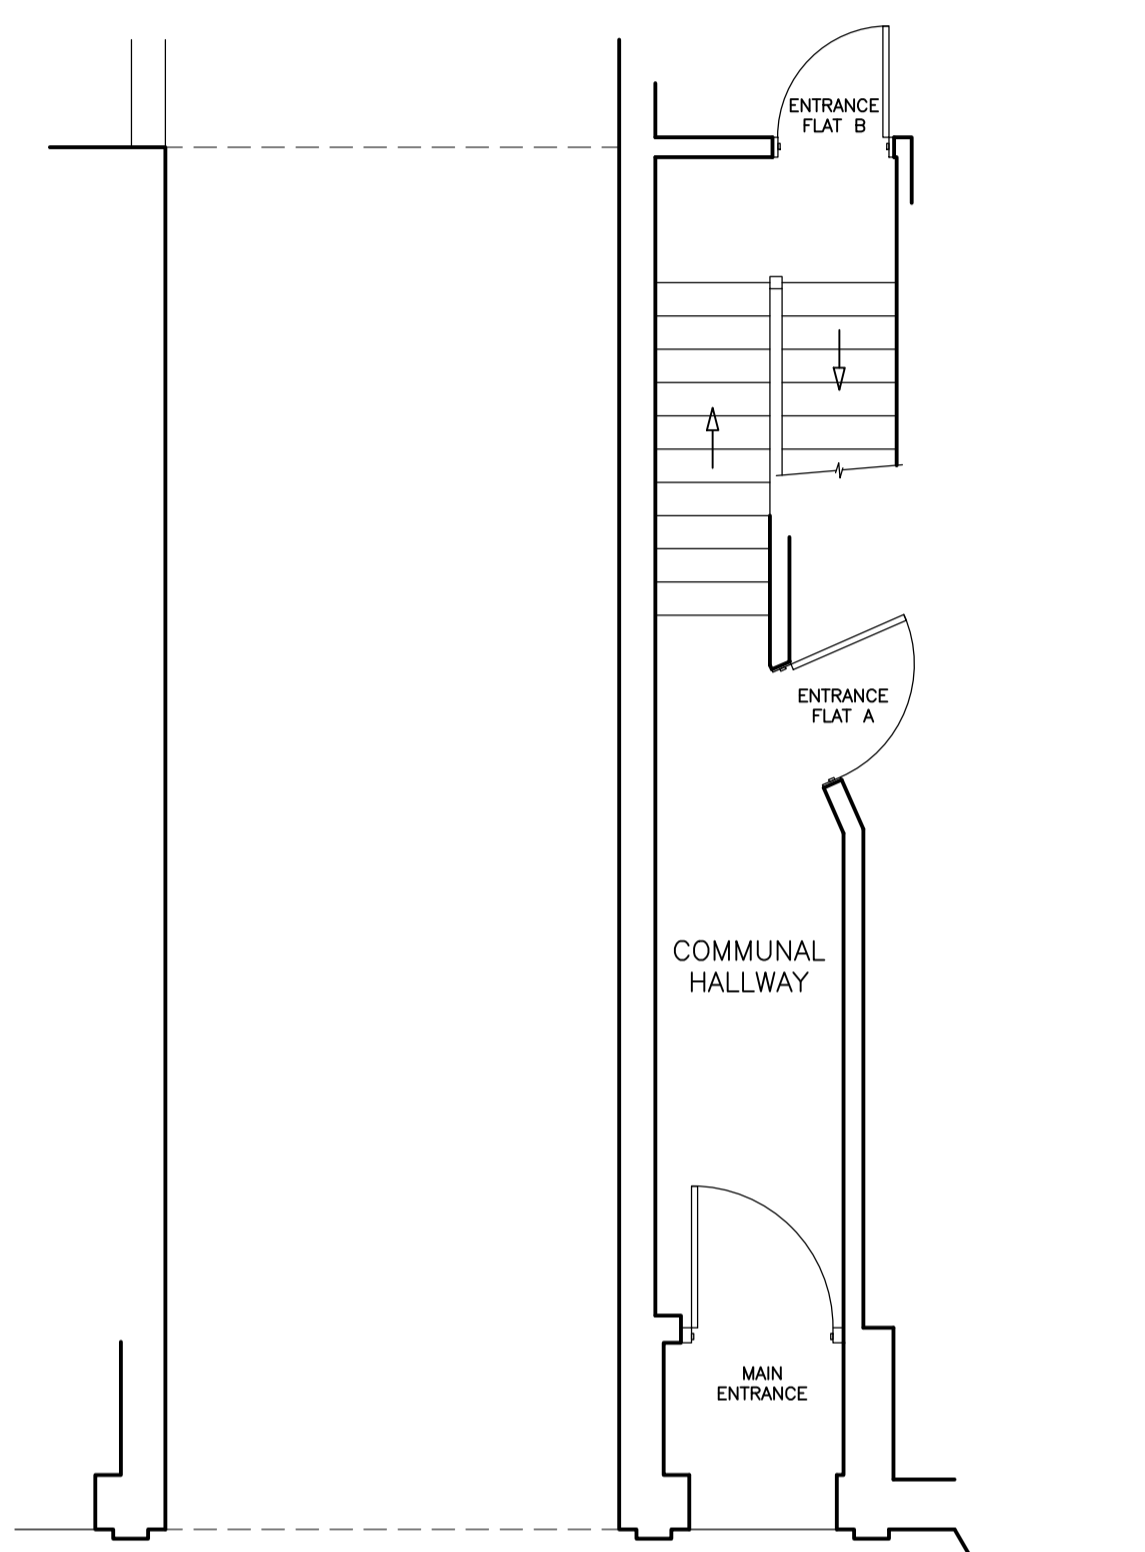

PARTIAL GROUND FLOOR PLAN  
(1:50)

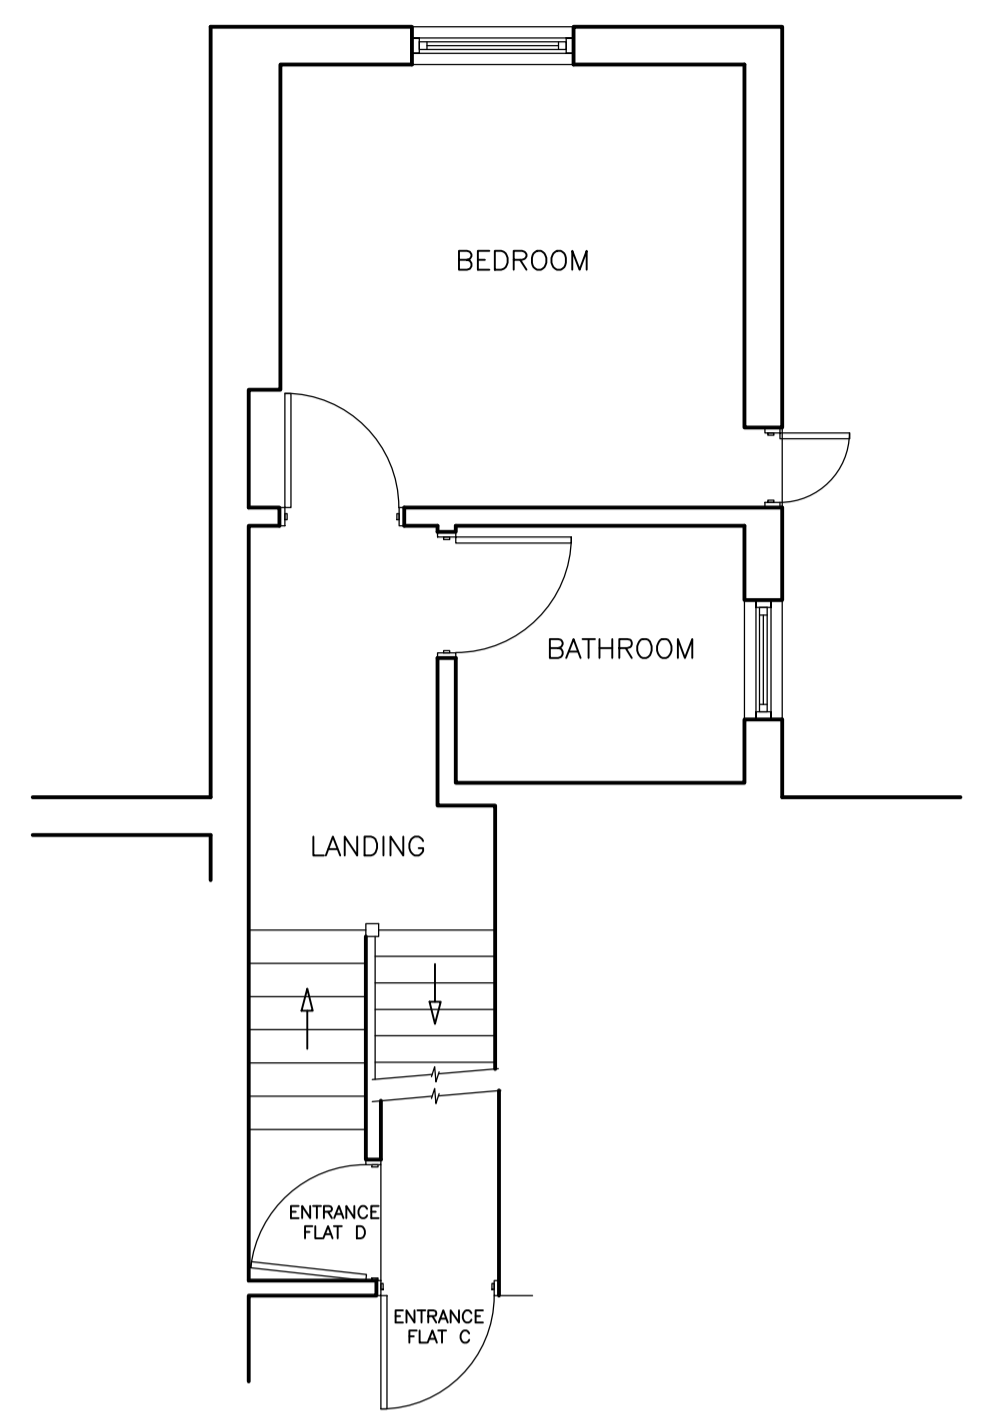


PARTIAL FIRST FLOOR PLAN  
(1:50)

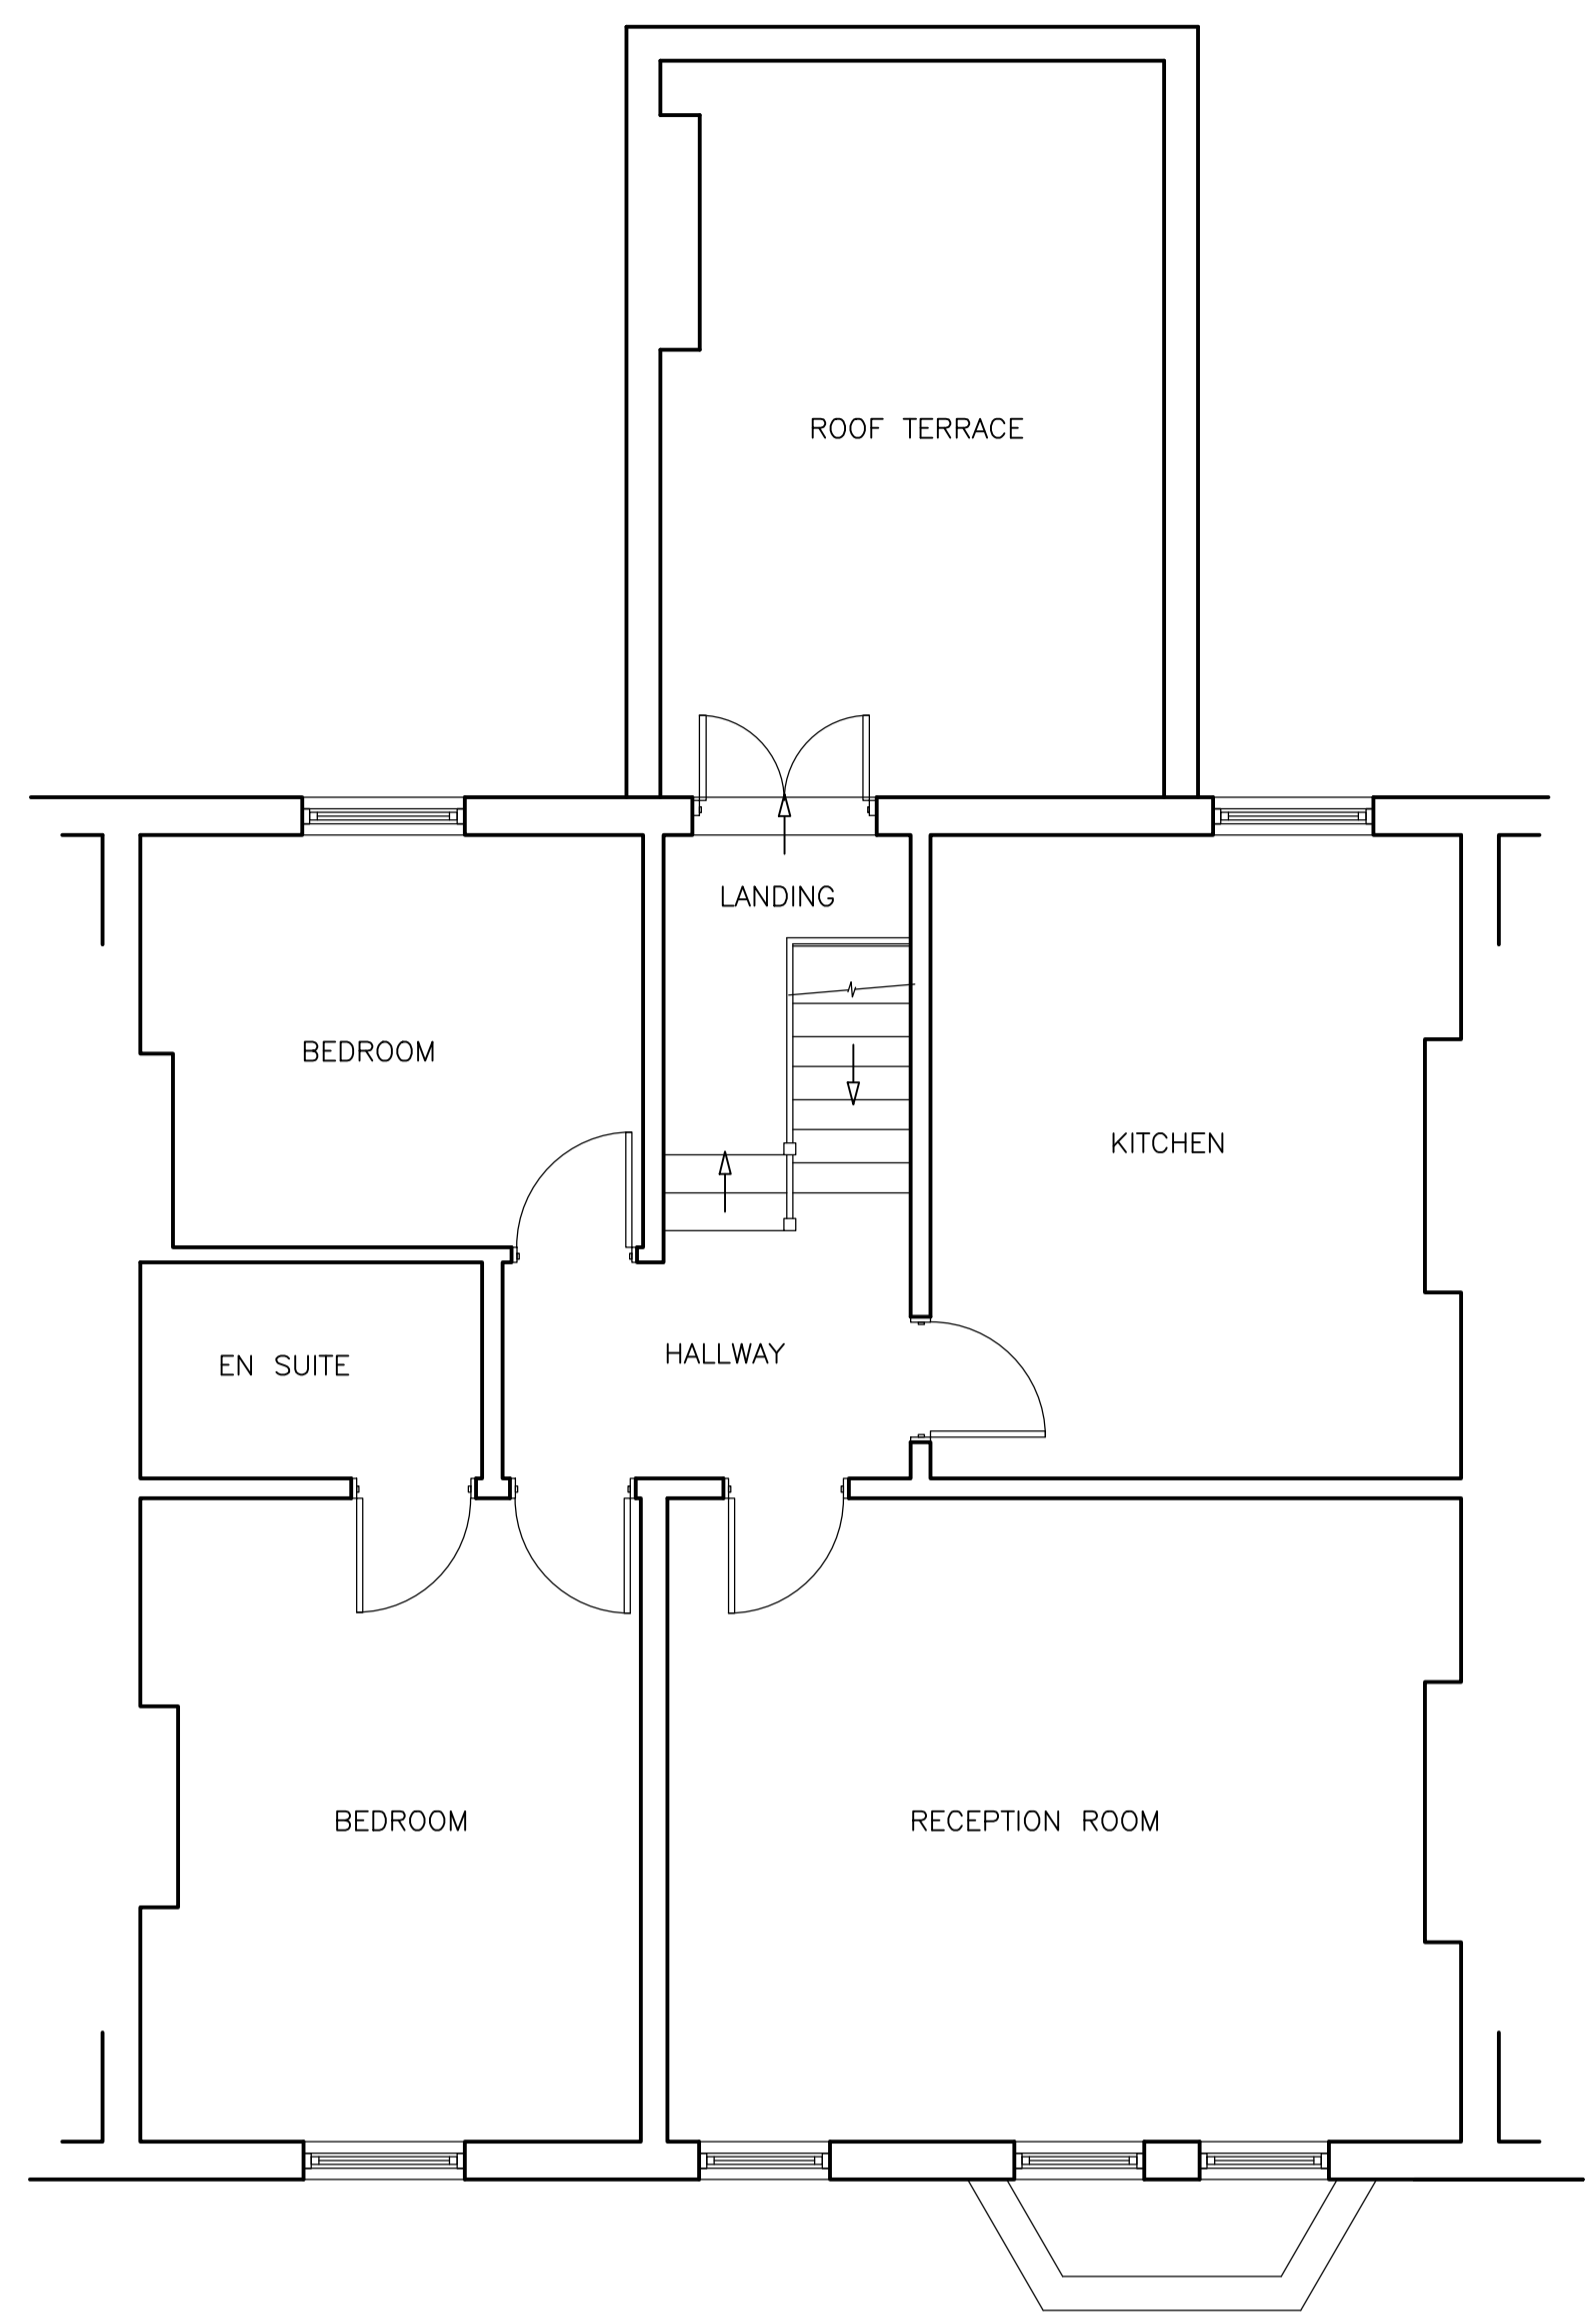


SECOND FLOOR PLAN  
(1:50)




FRONT ELEVATION  
(1:100)

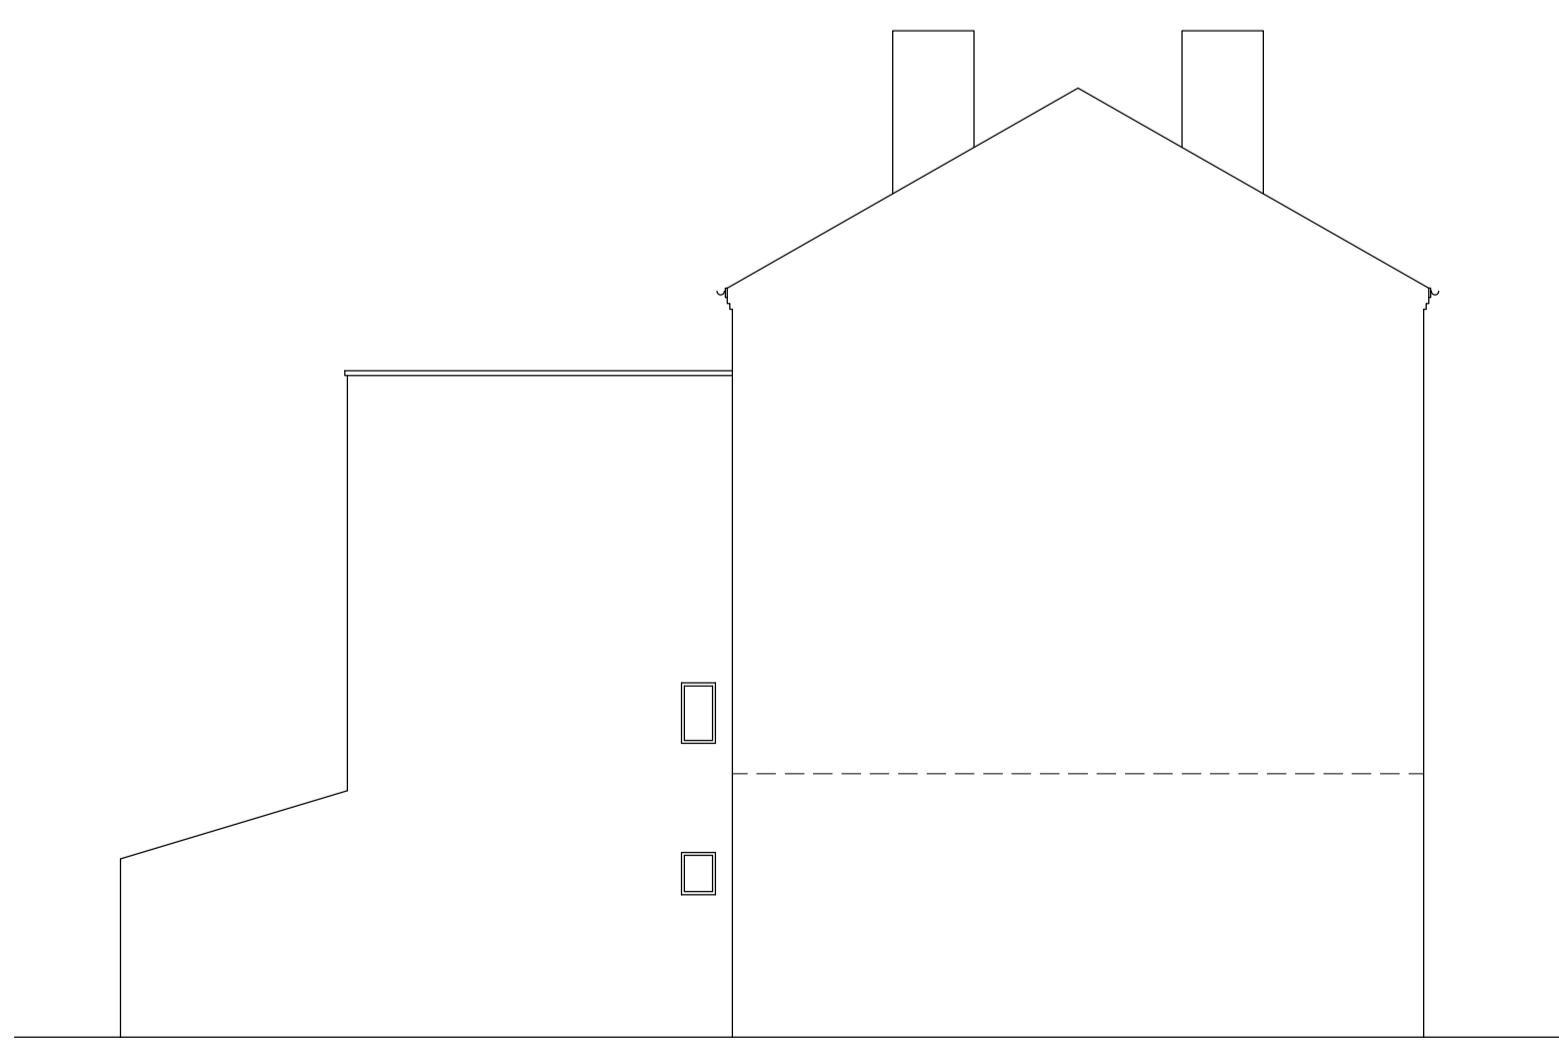


LEFT ELEVATION  
(1:100)

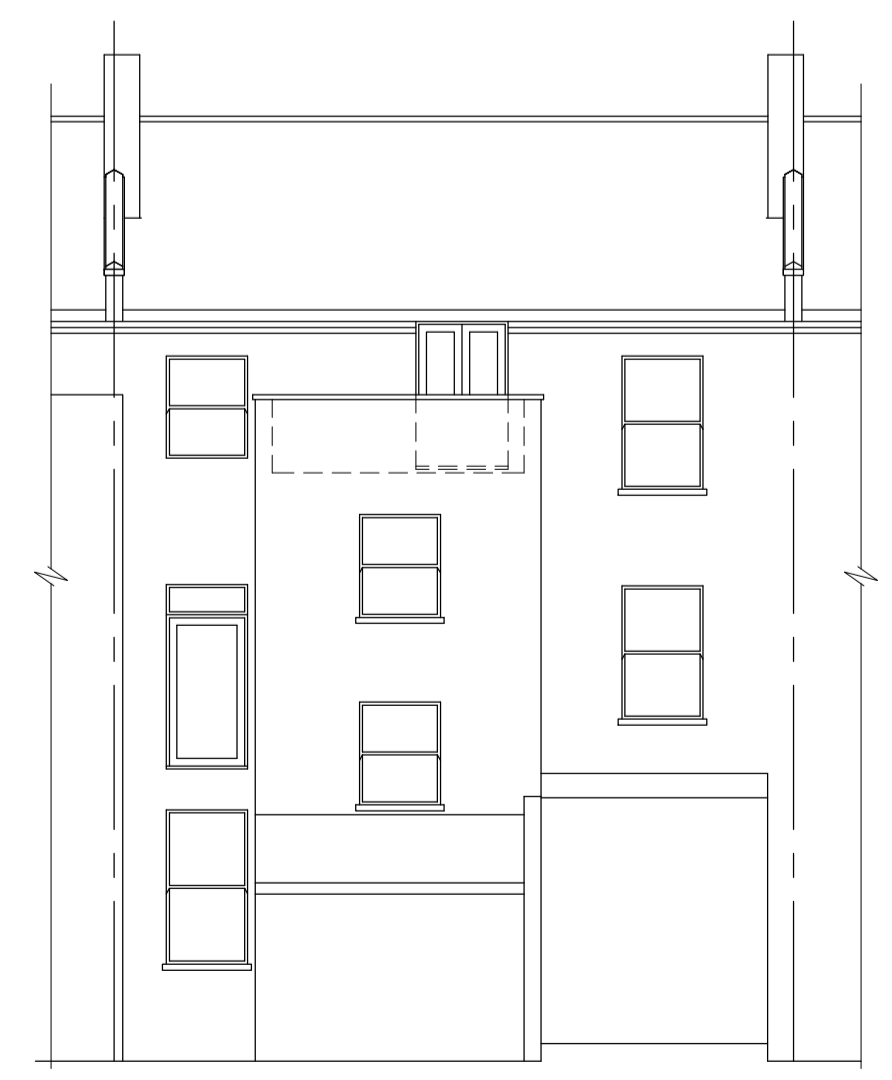

REAR ELEVATION  
(1:100)

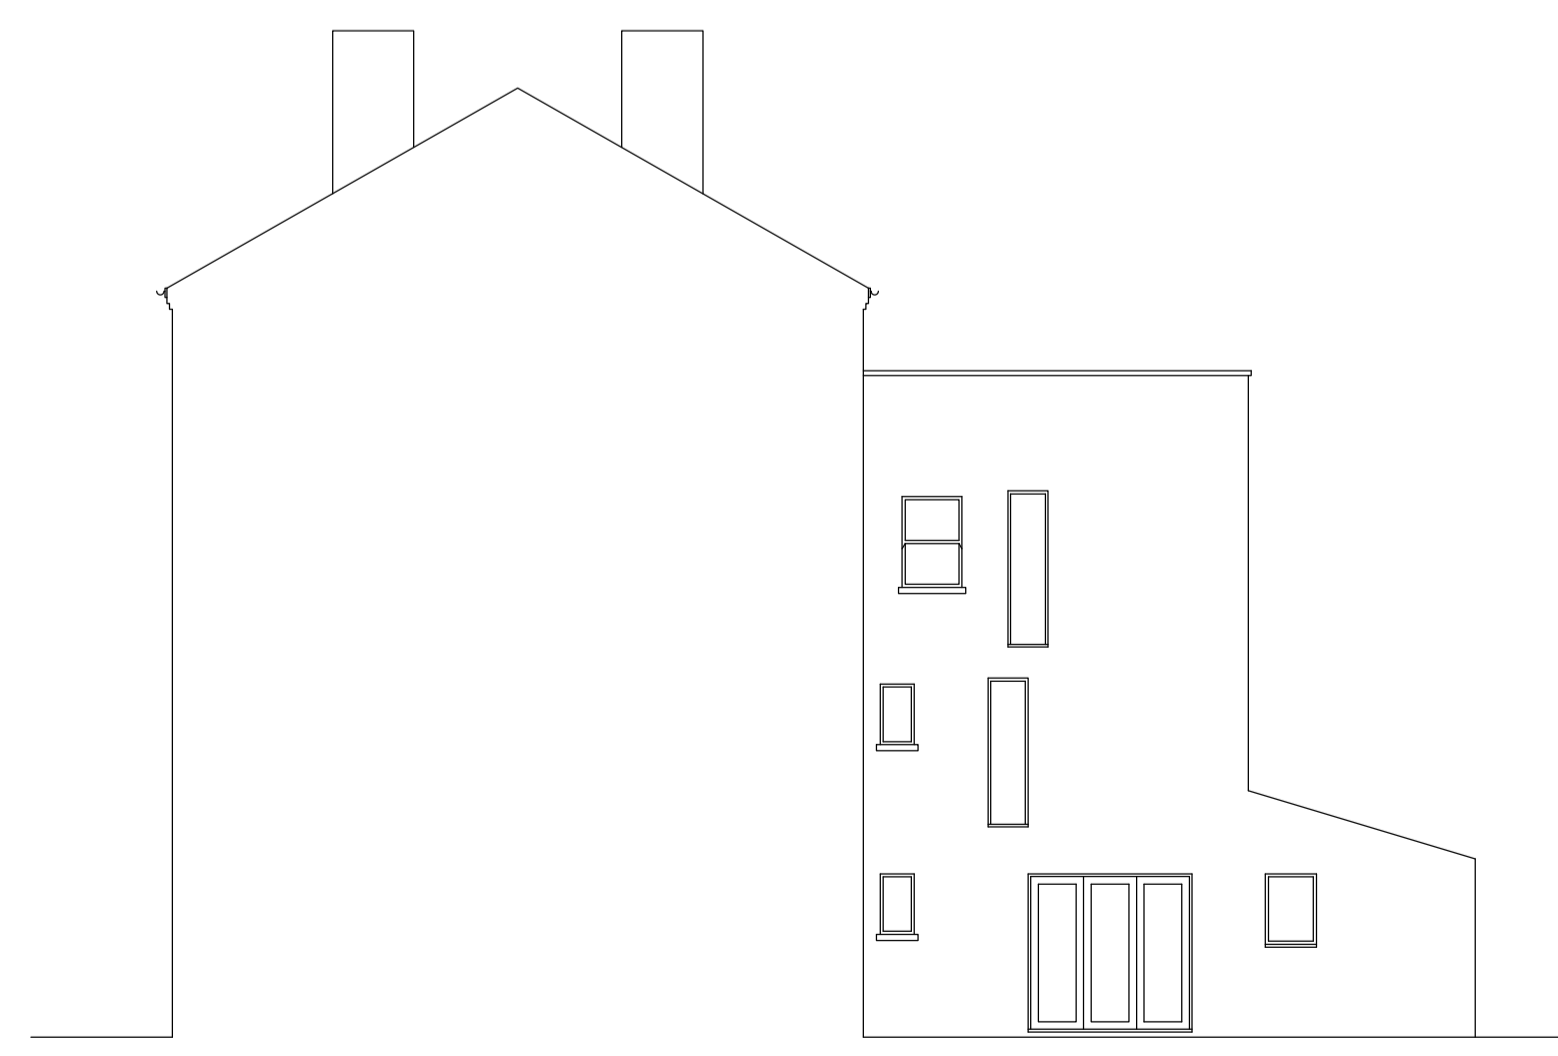

RIGHT ELEVATION  
(1:100)

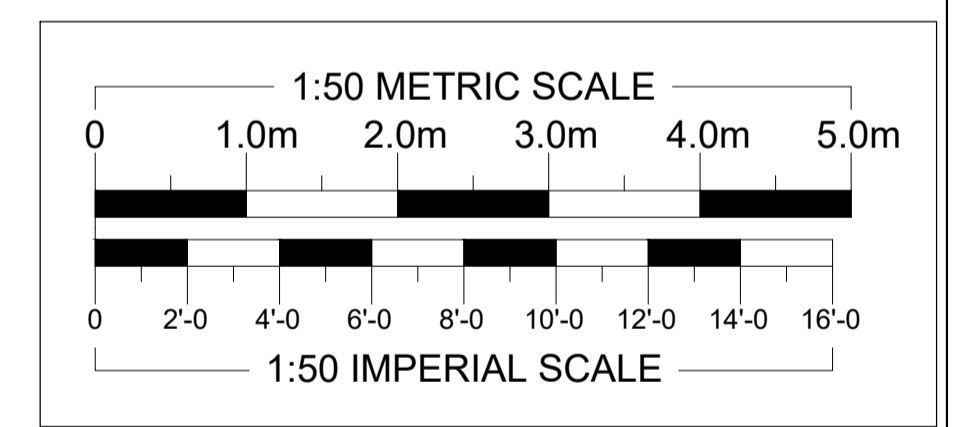

REVISIONS	DATE
<b>ARTHUR J. FERRYMAN &amp; ASSOCIATES</b>	
ARCHITECTURAL CONSULTANTS • SURVEYORS	
128 HIGH STREET • BUSHEY • HERTS • WD23 3DE	
Tel: 020 8950 0508 Email: office@aferryman.co.uk	
TITLE <b>AS EXISTING</b>	
ADDRESS <b>111 Goldhurst Terrace London NW6 3HA</b>	
CLIENT	Mr S Whittaker
SCALE	AS SHOWN @A1
DRAWN	BMc
DATE	07/16
DRAWING	<b>216105/01</b>
REV.	