


GROUND FLOOR - MEWS
28 CUMBERLAND TERRACE MEWS

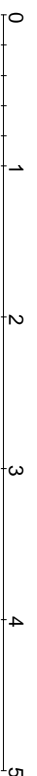

CUMBERLAND TERRACE MEWS

HOUSE NO 27

HOUSE NO 28

28 CUMBERLAND TERRACE MEWS
REAR OF 54 CUMBERLAND TERRACE
LONDON NW1 4HJ

GROUND FLOOR PLAN
as EXISTING


1:50/A3

2016.08.01

CT2-EX1/50

t 020 75869624
m 07985 035333
KasiaWhitfield@gmail.com

KASIA WHITFIELD
design consultant

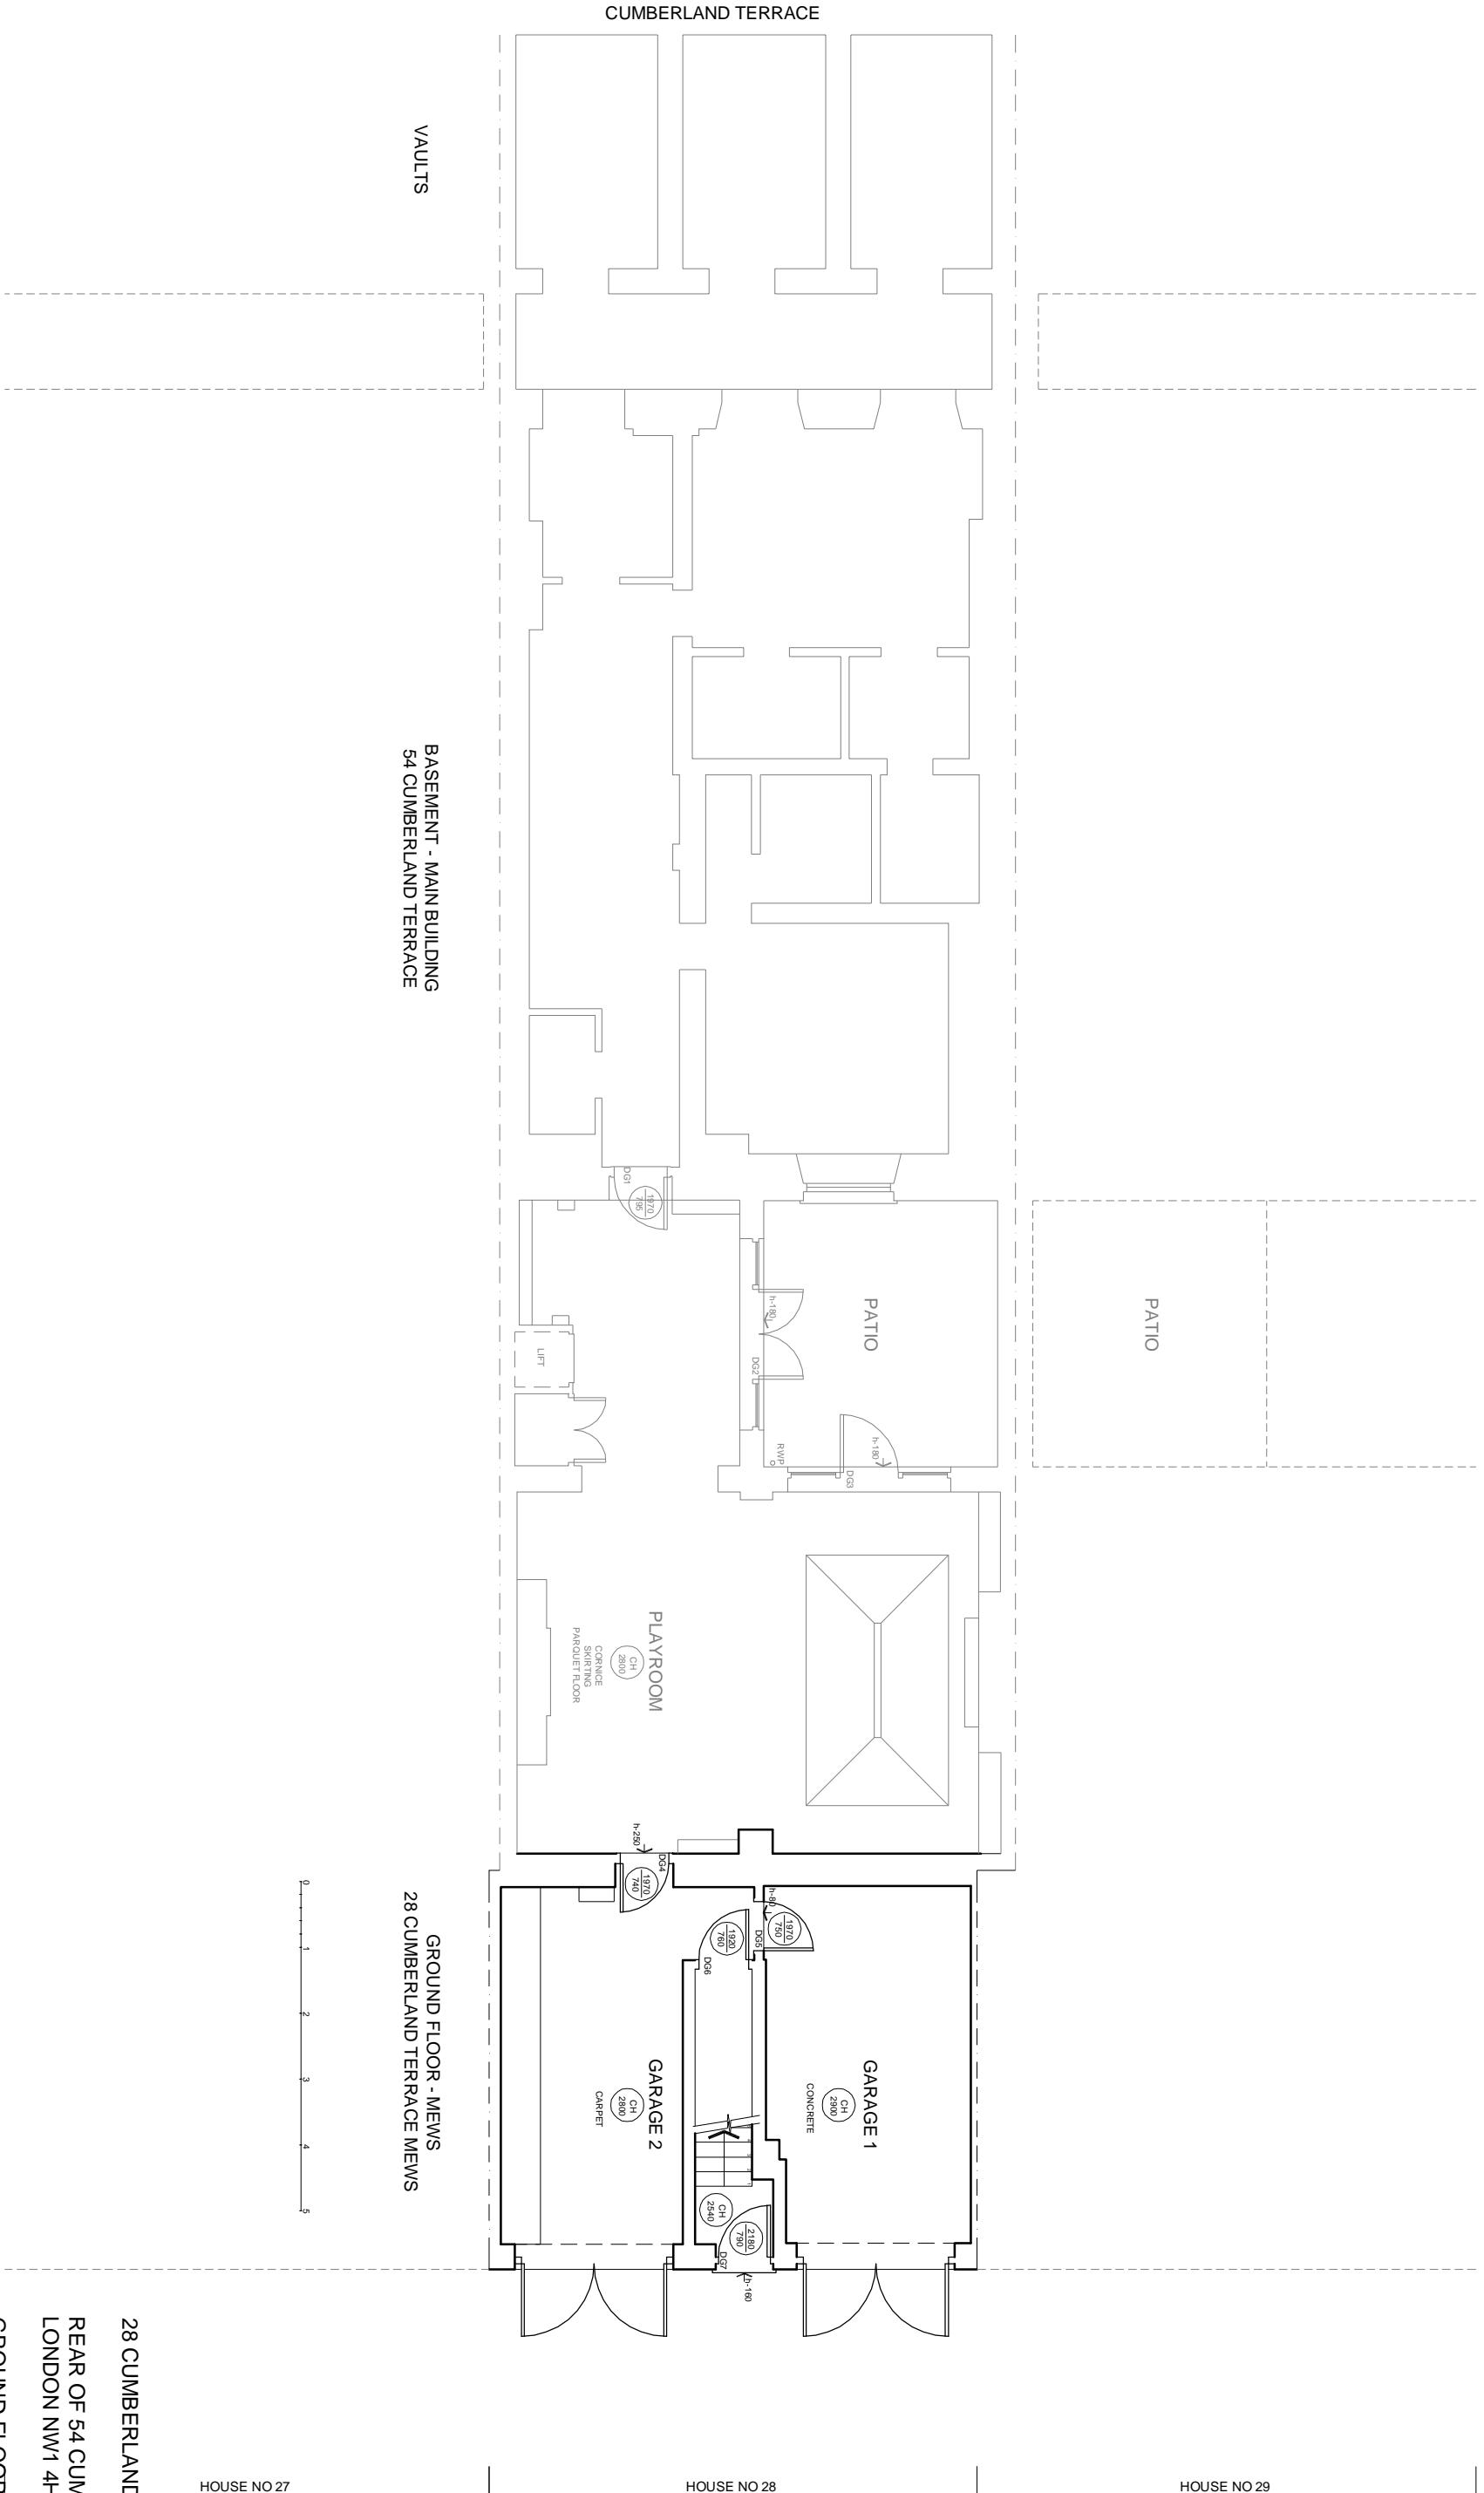

BASEMENT - MAIN BUILDING
54 CUMBERLAND TERRACE

GROUND FLOOR - MEWS
28 CUMBERLAND TERRACE MEWS

28 CUMBERLAND TERRACE MEWS
REAR OF 54 CUMBERLAND TERRACE
LONDON NW1 4HJ
GROUND FLOOR PLAN
as EXISTING


1:100/A3

2016.08.01


CT2-EX1/100

t 020 75869624
m 07985 035333
KasiaWhitfield@gmail.com

KASIA WHITFIELD
design consultant

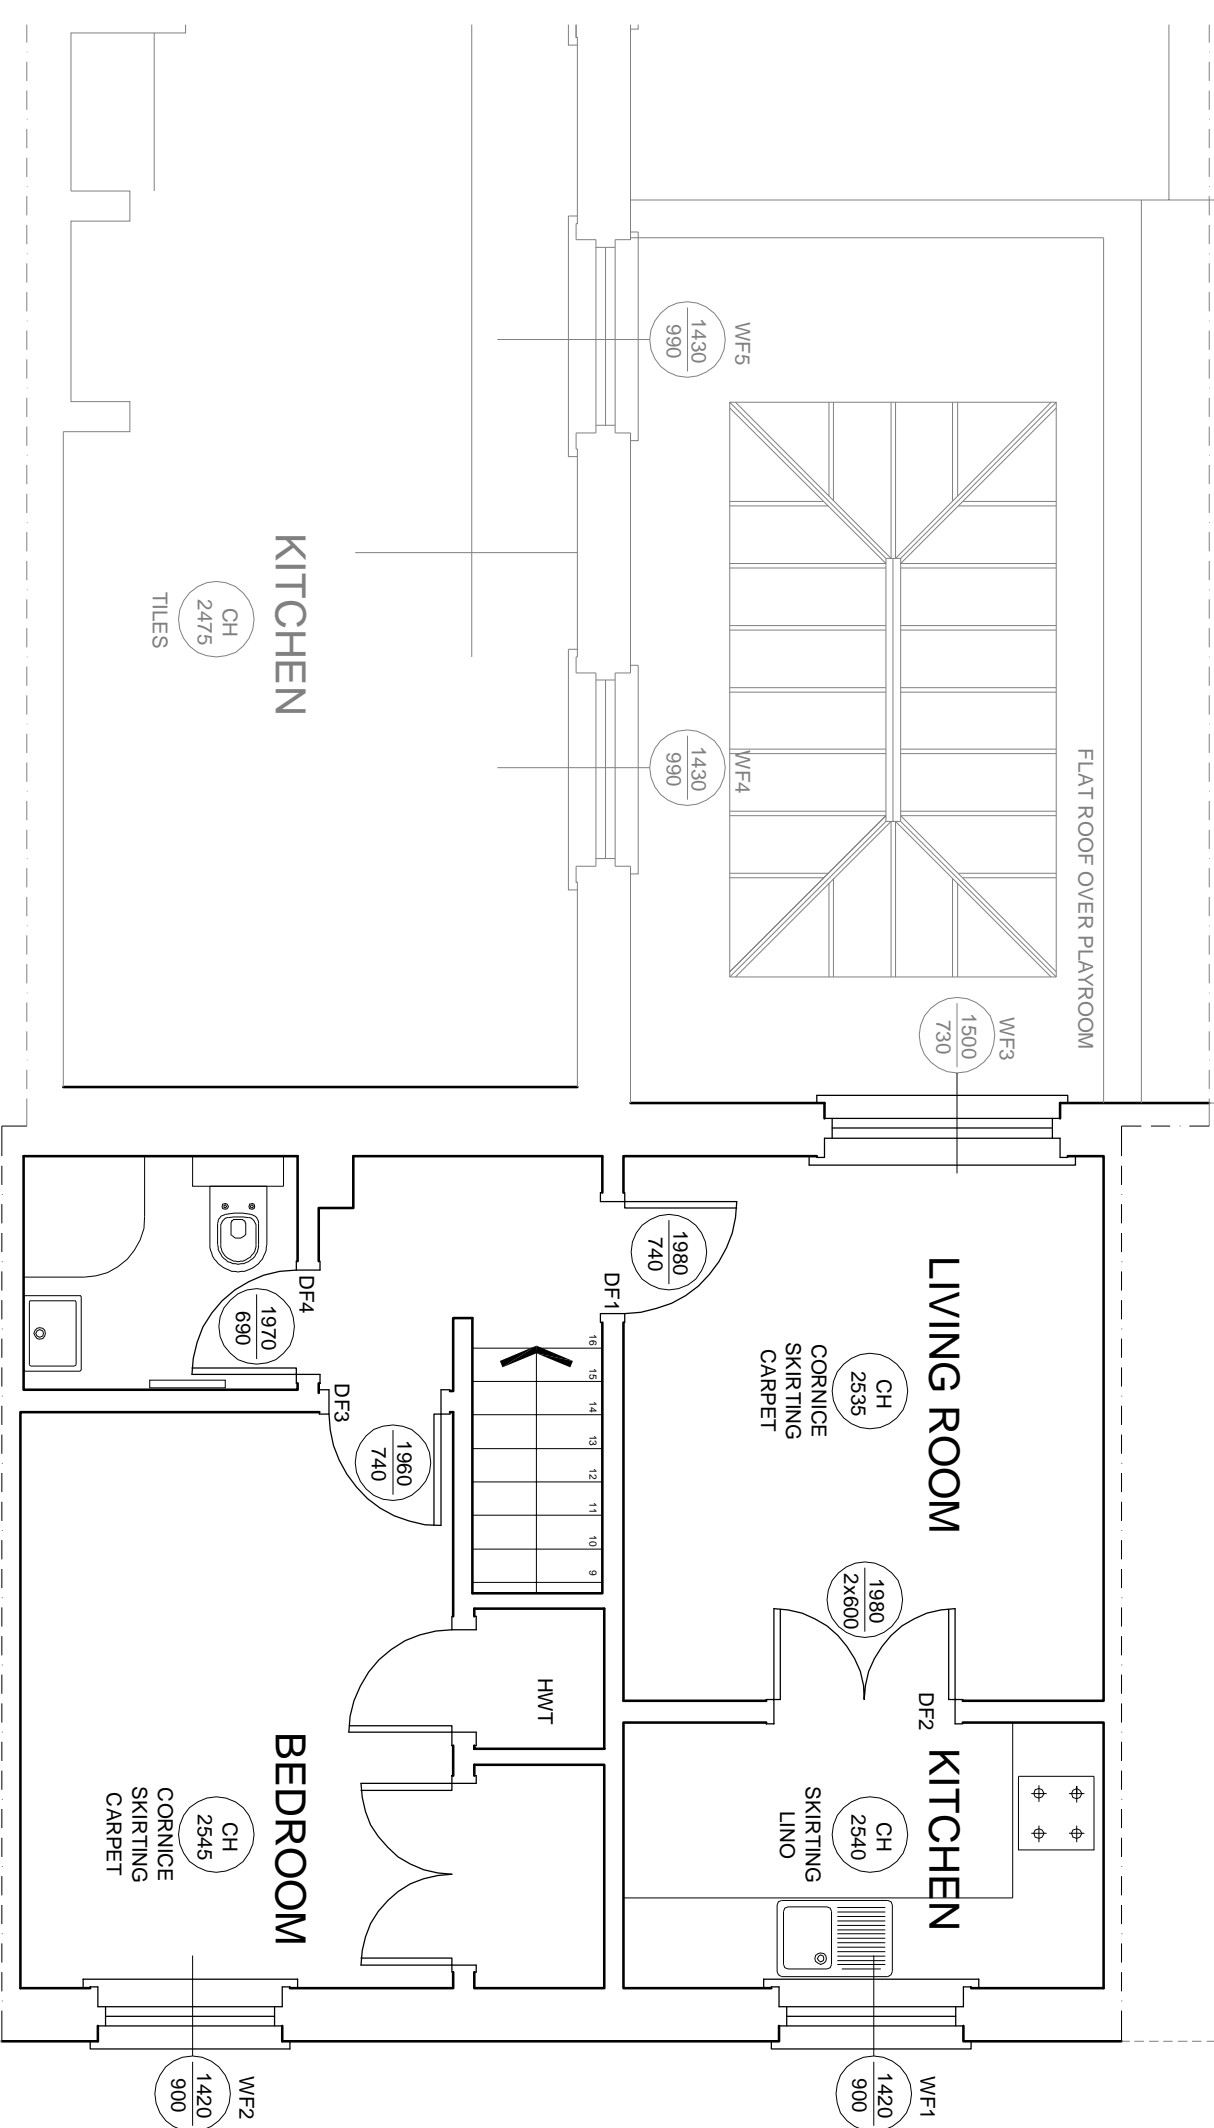

FIRST FLOOR - MEWS
28 CUMBERLAND TERRACE MEWS

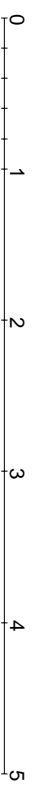

CUMBERLAND TERRACE MEWS

HOUSE NO 27

HOUSE NO 28

28 CUMBERLAND TERRACE MEWS

REAR OF 54 CUMBERLAND TERRACE
LONDON NW1 4HJ

FIRST FLOOR PLAN
as Existing


1:50/A3

2016.08.01

CT2-EX2/50


t 020 75869624
m 07985 035333
KasiaWhitfield@gmail.com

KASIA WHITFIELD
design consultant

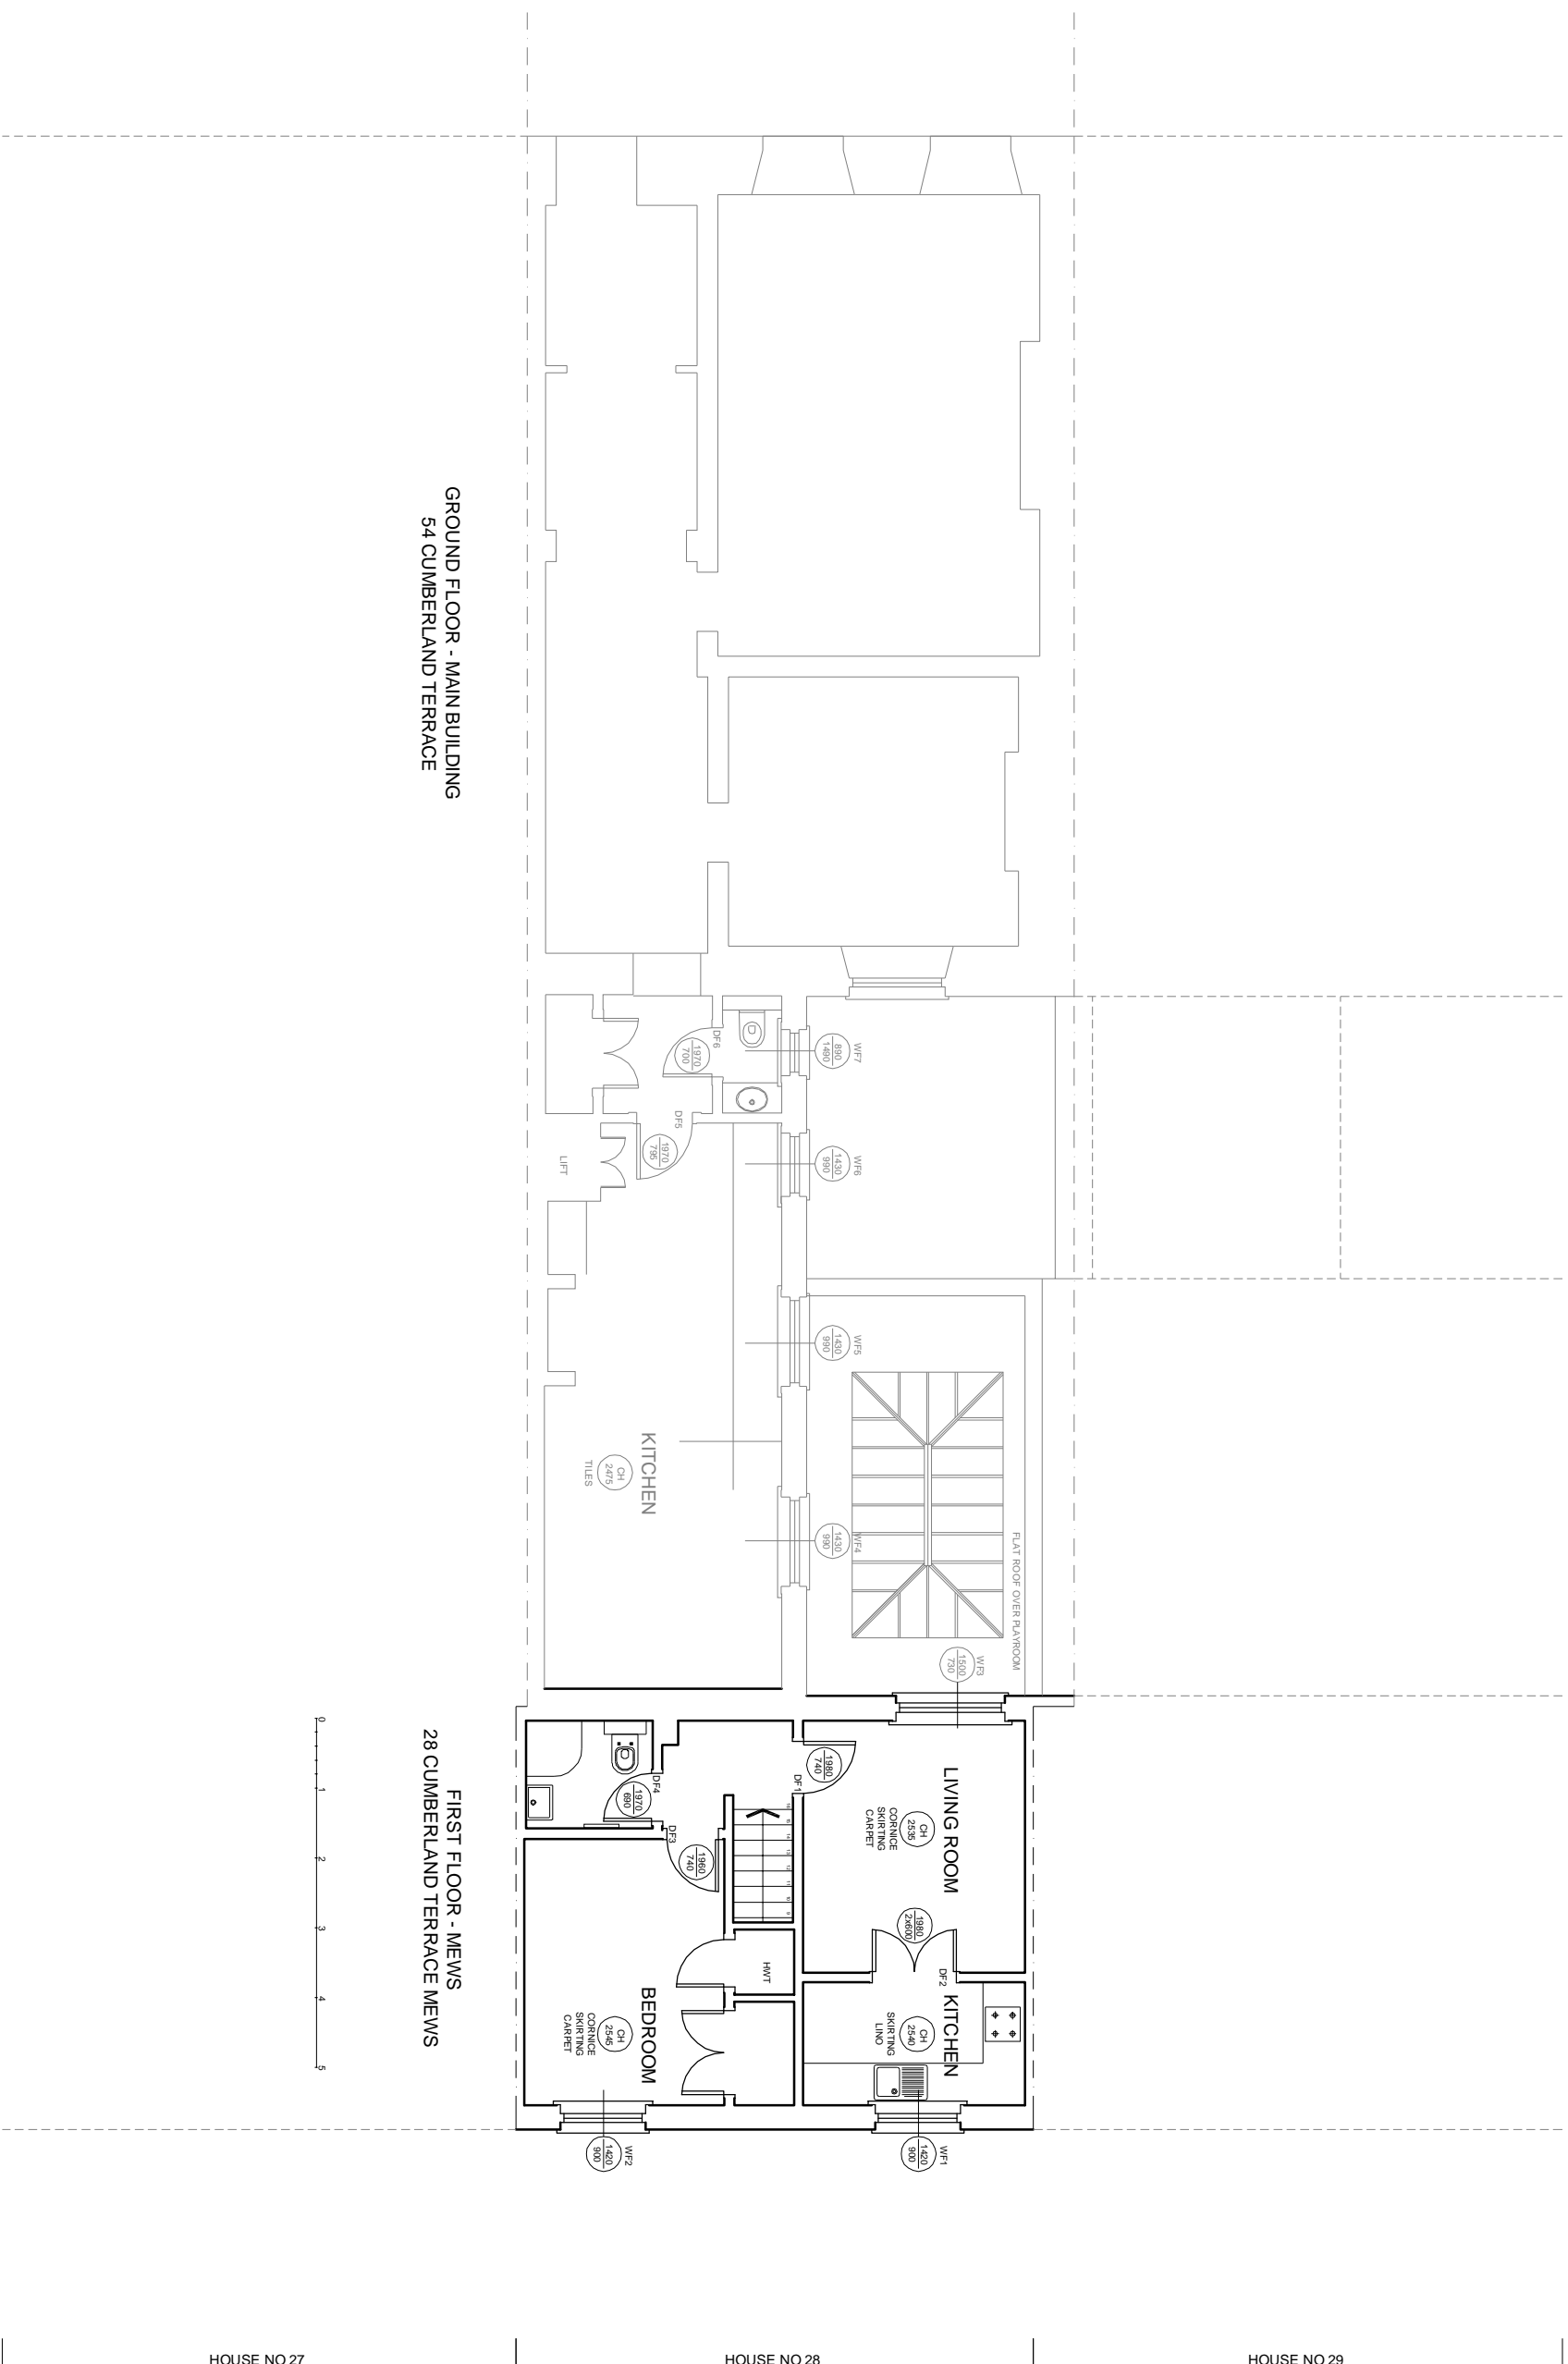

GROUND FLOOR - MAIN BUILDING
54 CUMBERLAND TERRACE

FIRST FLOOR - MEWS
28 CUMBERLAND TERRACE MEWS

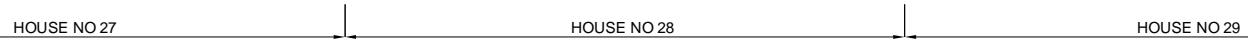

CUMBERLAND TERRACE MEWS

28 CUMBERLAND TERRACE MEWS
REAR OF 54 CUMBERLAND TERRACE
LONDON NW1 4HJ
FIRST FLOOR PLAN
as Existing

1:100/A3


2016.08.01

CT2-EX2/100

t 020 75869624
m 07985 035333
KasiaWhitfield@gmail.com

KASIA WHITFIELD
design consultant



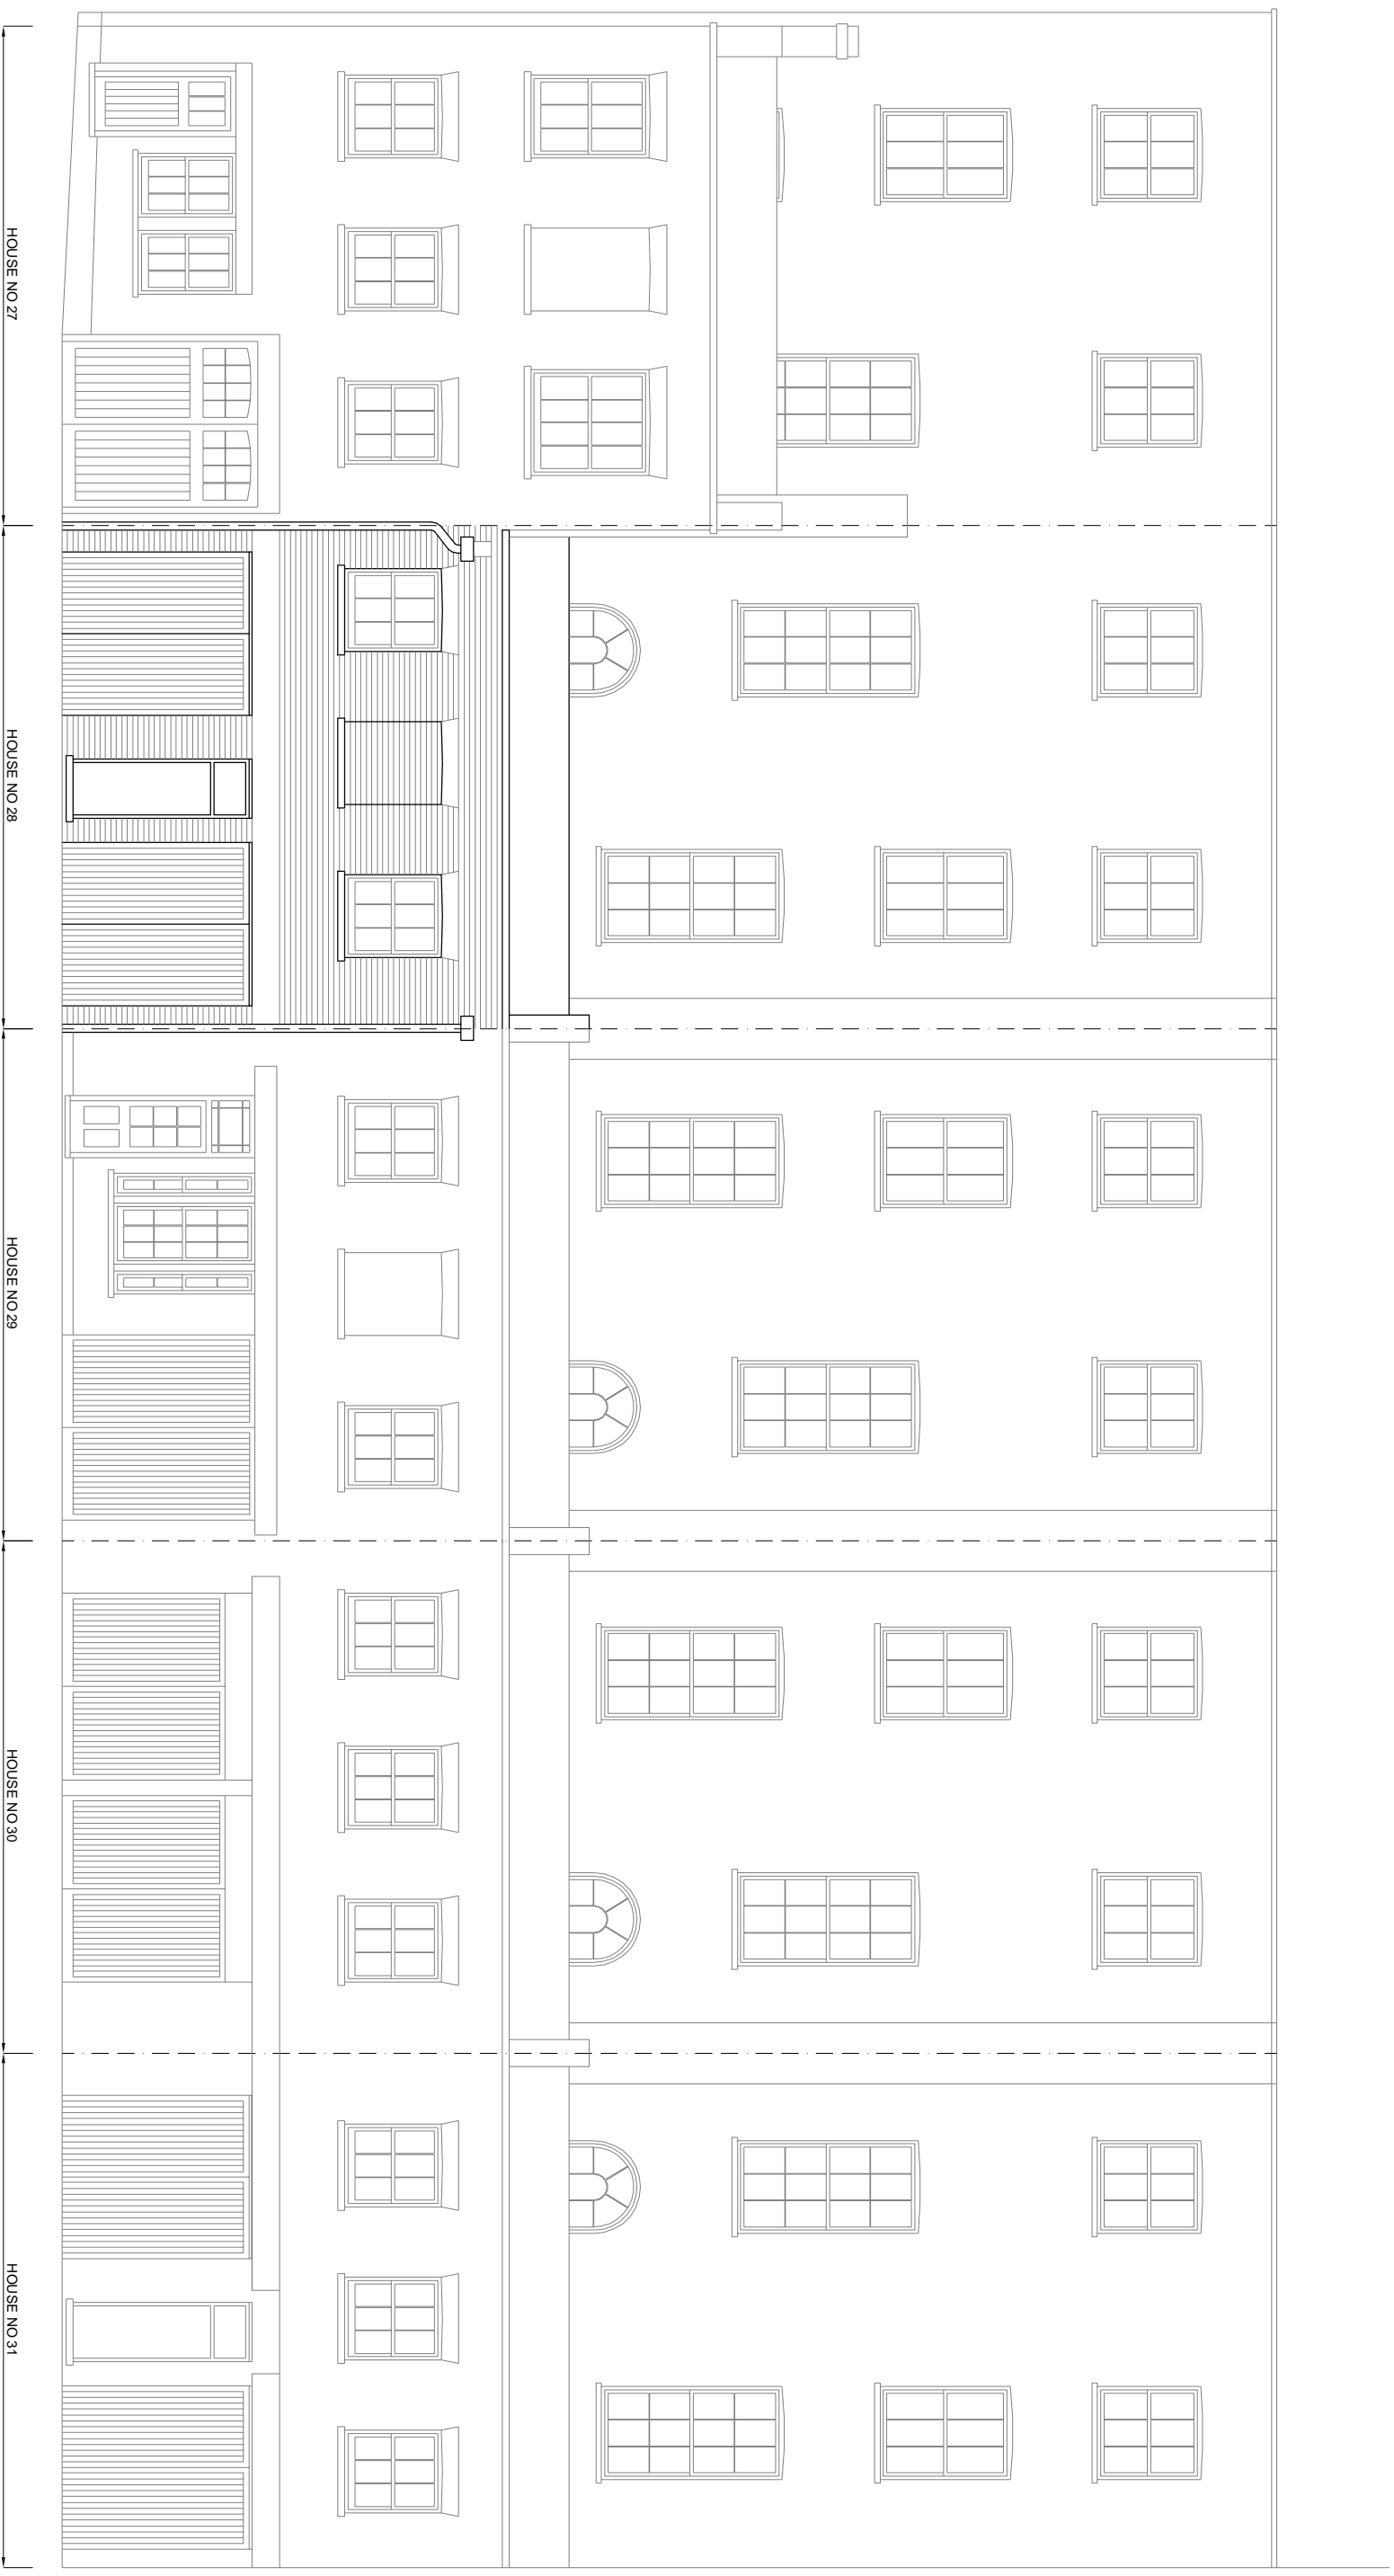

28 CUMBERLAND TERRACE MEWS

REAR OF 54 CUMBERLAND TERRACE
LONDON NW1 4HJ

ELEVATION
as Existing

1:100/A3

2016.08.01

CT2-EX3