

	Unit 1 heronden Road Parkwood Industrial Estate Maidstone Kent Me15 9YR T: 016220862601	SITE ADDRESS THE DUKE 7 ROGER STREET LONDON Wc1 2PB	DRAWING NO.	TD-PT-3396 - SIGN SPEC - REV1	DRAWN BY	CW	SIGNAGE COLOURS
			DATE	20 / 07 / 2016	SCALE	1:20 @ A3	<div><div></div> RAL 8019</div> <div><div></div> BS 08 B 17 - SANDSTONE</div>

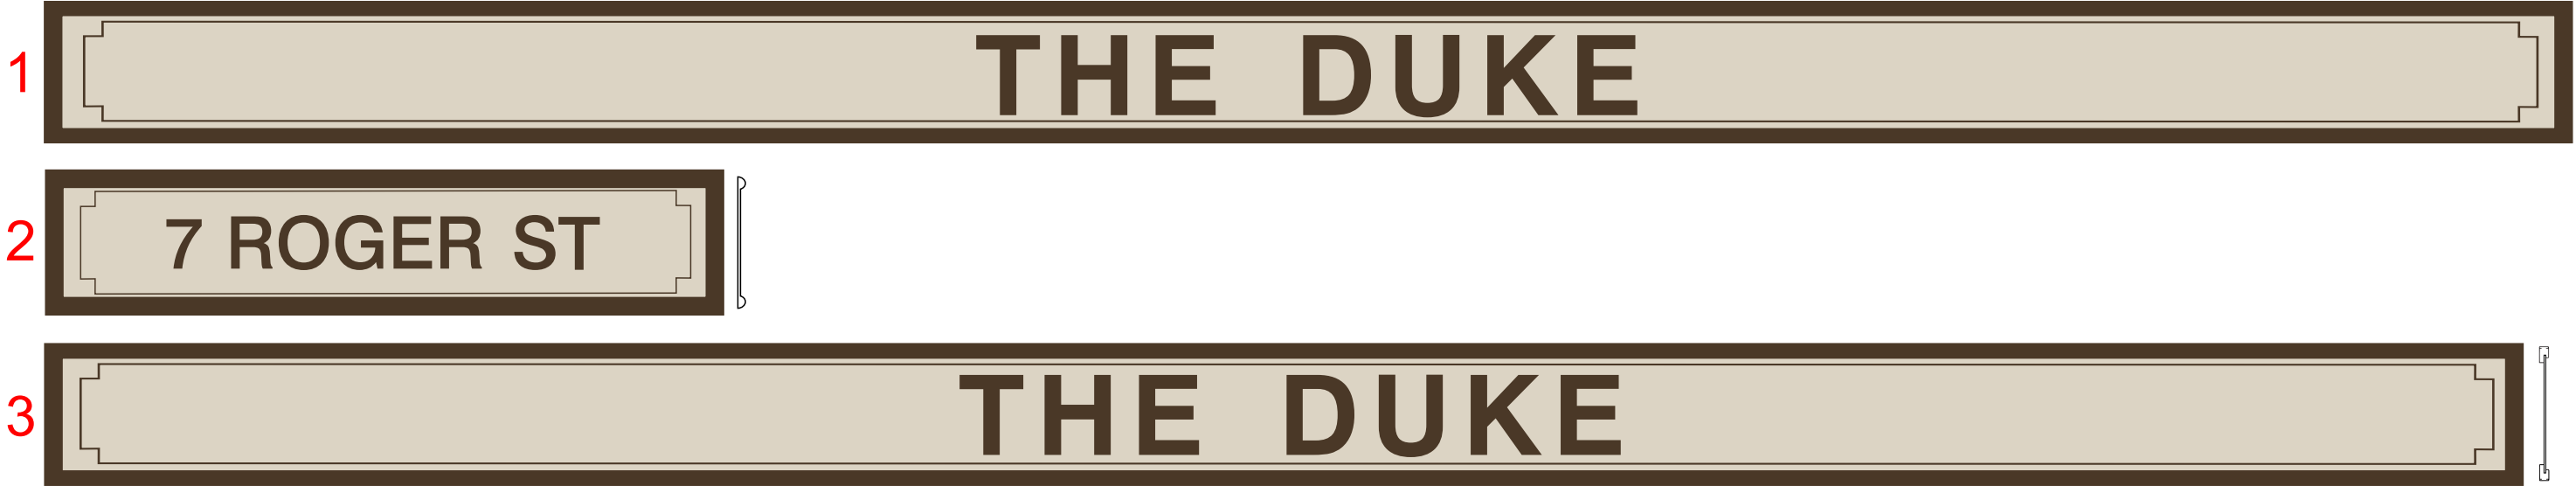

FASCIA SIGNS 1,2 & 3

TYPE : FASCIA SIGNS
QUANTITY : 3 OFF
SIZE : 1. 7600W X 385H X 30 (LETTER HEIGHT 250mm)
2. 2010W X 385H X 30 (LETTER HEIGHT 150mm)
3. 7450W X 385H X 30 (LETTER HEIGHT 250mm)
MATERIALS : SATIN FINISH SPRAYED ALUMINIUM
COLOURS : AS SPEC
LIGHTING : EXISTING LIGHTING FROM LANTERNS (60w 175 CANDELARS m2)
FIXING : TO EXISTING BRACKETS
HEIGHT ABOVE GROUND: 3370mm
MAX PROJECTION: 30mm
NOTES :

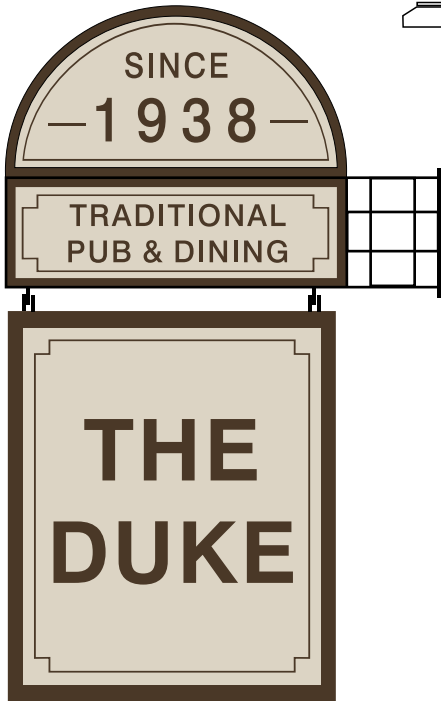


HANGING SIGN

TYPE : HANGING SIGN
QUANTITY : 1 OFF
SIZE : 900w X 1840h x 60d
MATERIALS : SATIN PAINTED ALUMINIUM
COLOURS : AS SPEC
LIGHTING : EXISTING LIGHTS (FROM EXISTING WROUGHT-IRON BRACKET
FIXING :
HEIGHT ABOVE GROUND: 3250mm
MAX PROJECTION: 1250mm
NOTES :



SIGN 4

TYPE : SIGNBOARD
QUANTITY : 1 OFF
SIZE : 900w X 1500h x 30d
MATERIALS : SATIN PAINTED ALUMINIUM
COLOURS : AS SPEC
LIGHTING : EXISTING LIGHTS (175 candelars m2)
FIXING : PLUG & SCREW DIRECT TO WALL
HEIGHT ABOVE GROUND: 4250mm
MAX PROJECTION: 30mm
NOTES :

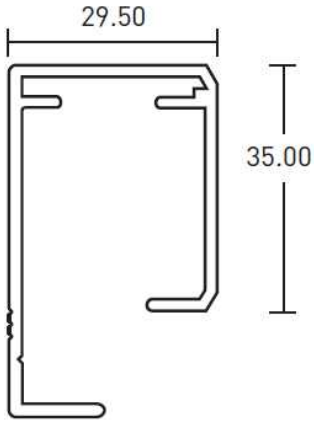

ALUMINIUM FRAME PROFILE
TO BE USED ON ALL SIGNS



SIGN 5

TYPE : ENTRANCE SIGN
QUANTITY : 1 OFF
SIZE : 840w X 285h x 30d
MATERIALS : SATIN PAINTED ALUMINIUM
COLOURS : AS SPEC
LIGHTING : -
FIXING : PLUG & SCREW TO WALL
HEIGHT ABOVE GROUND: 3250mm
MAX PROJECTION: 30mm
NOTES :



4X

SIGN 6

TYPE : AMENITY BOARDS
QUANTITY : 4 OFF
SIZE : 560w X 820h x 30d
MATERIALS : SATIN PAINTED ALUMINIUM
COLOURS : AS SPEC
LIGHTING : -
FIXING : PLUG & SCREW TO WALL
HEIGHT ABOVE GROUND: 1200mm
MAX PROJECTION: 30mm
NOTES :