




This drawing should be read in conjunction with all relevant Architect's /
Engineering drawings and specifications.

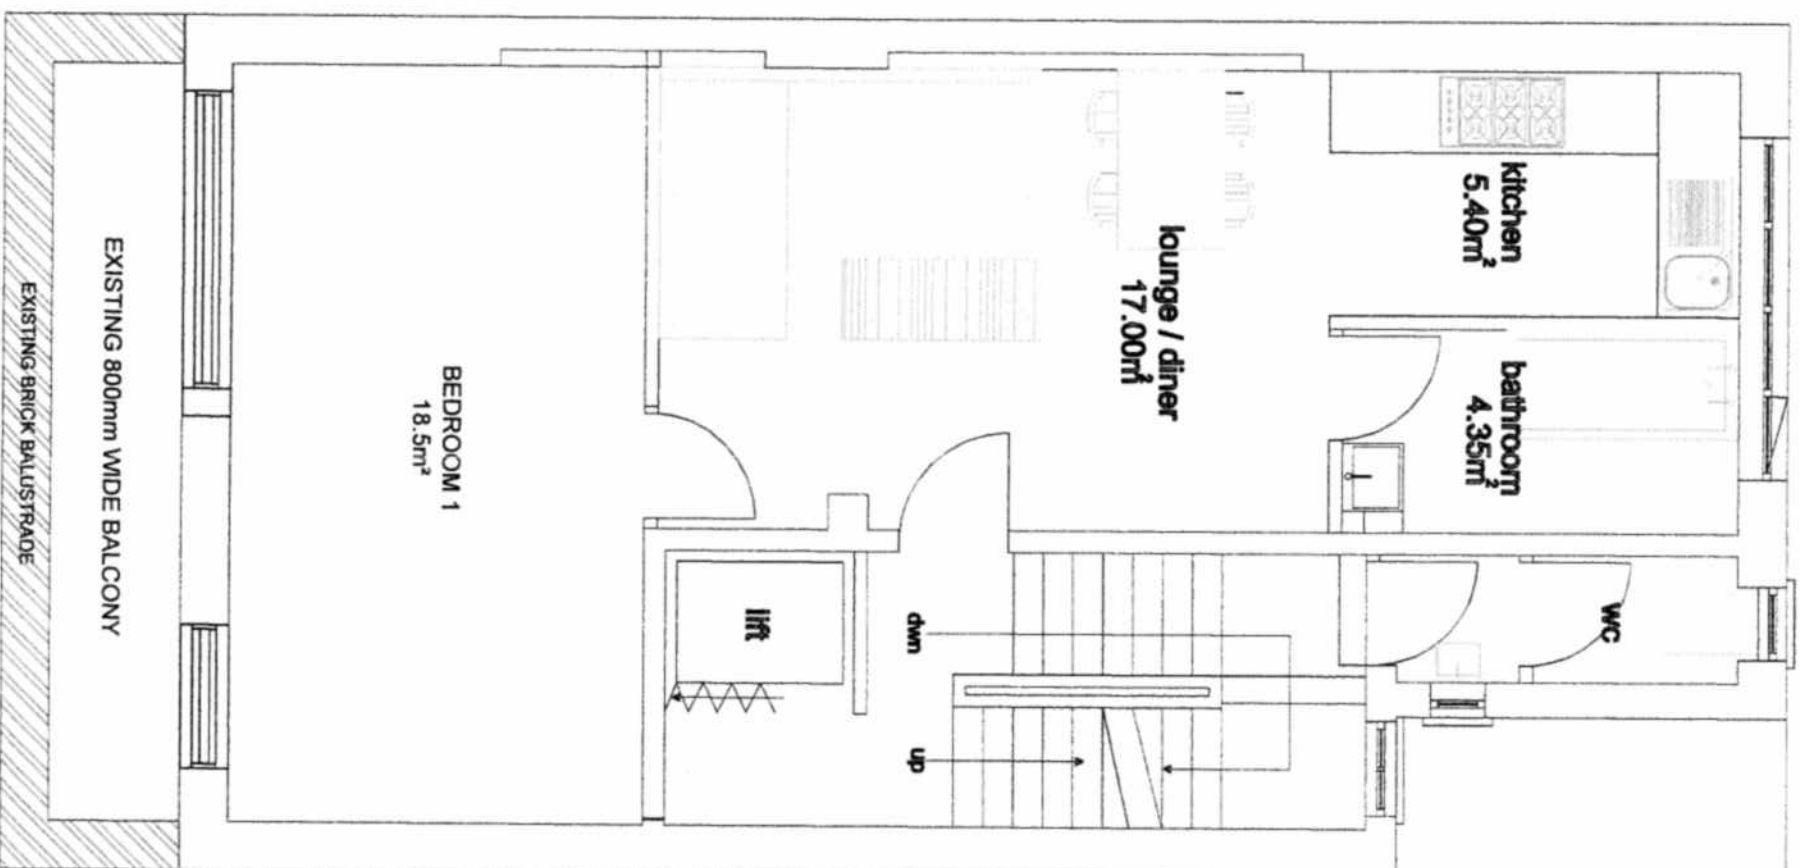

EXISTING LAYOUT
Scale 1:50 - A3

MSB

**BUILDING SERVICES
CONSULTANTS**

76NEAL-4THEXT