


GENERAL NOTES

1. ALL FINISHES ARE TO CONFORM TO THE REQUIRED CHIEF BUILDING REGULATIONS IN THE APPLICABLE COUNTRY (IN A RESTAURANT ALL FINISHES ARE TO BE CLASS 0 (NON-SMOKING)).
2. CONTRACTOR MUST VERIFY ALL SET DIMENSIONS DRAWINGS, DETAILS BEFORE PROCEEDING WITH ANY WORK.
3. ALL REQUESTED DRAWINGS SHOWING FINISHES AND CONSTRUCTION DETAILS ARE REQUIRED TO BE APPROVED BY BLINDEM DESIGN PRIOR TO COMMENCEMENT OF WORK.
4. ALL SPECIFIED ITEMS ARE TO BE INSTALLED IN ACCORDANCE WITH THE MANUFACTURER'S RECOMMENDATIONS.
5. CONTRACTOR TO PROVIDE A WORKING ENVIRONMENT WHICH CONFORMS TO THE CURRENT HEALTH AND SAFETY A WORKS CONDITIONS AND LOCAL AUTHORITY REGULATIONS.
6. ALL FINISHES ARE TO BE CARVED OUT A HIGH STANDARD.
7. ANY DRAWINGS ARE TO BE TAKEN FROM THE SETTING OF PLAN ONLY AND ARE NOT TO BE SCALDED FROM THE DRAWINGS.
8. IT IS THE CONTRACTOR'S RESPONSIBILITY TO USER, TEST AND ASSURE THAT ANY BUILDINGS IS CARRIED OUT UNDER THE LOCAL AUTHORITY REQUIREMENTS.
9. THE CONTRACTOR IS TO CHECK AND PREPARE ALL DESIGN SHOW FILING FOR APPROVAL.
10. THE CONTRACTOR IS TO CHECK AND PREPARE ALL DESIGN SHOW FILING FOR APPROVAL.
11. IN THE EVENT THAT DRAWING INFORMATION IS NOT THE SAME AND IF THE DESIGNER AND OR SUPERVISOR OFFICERS ARE UNAVAILABLE FOR COMMENT, THE PHOTOLOGD PLAN IS TO BE READ IN CONSULTATION WITH THE OTHER RELEVANT CONSULTANTS EXAMINES.
12. THE PHOTOLOGD PLAN IS TO BE REPRODUCED WITH THE OTHER RELEVANT CONSULTANTS EXAMINES.
13. COPYRIGHT OF BLINDEM DESIGN, NOT TO BE REPRODUCED

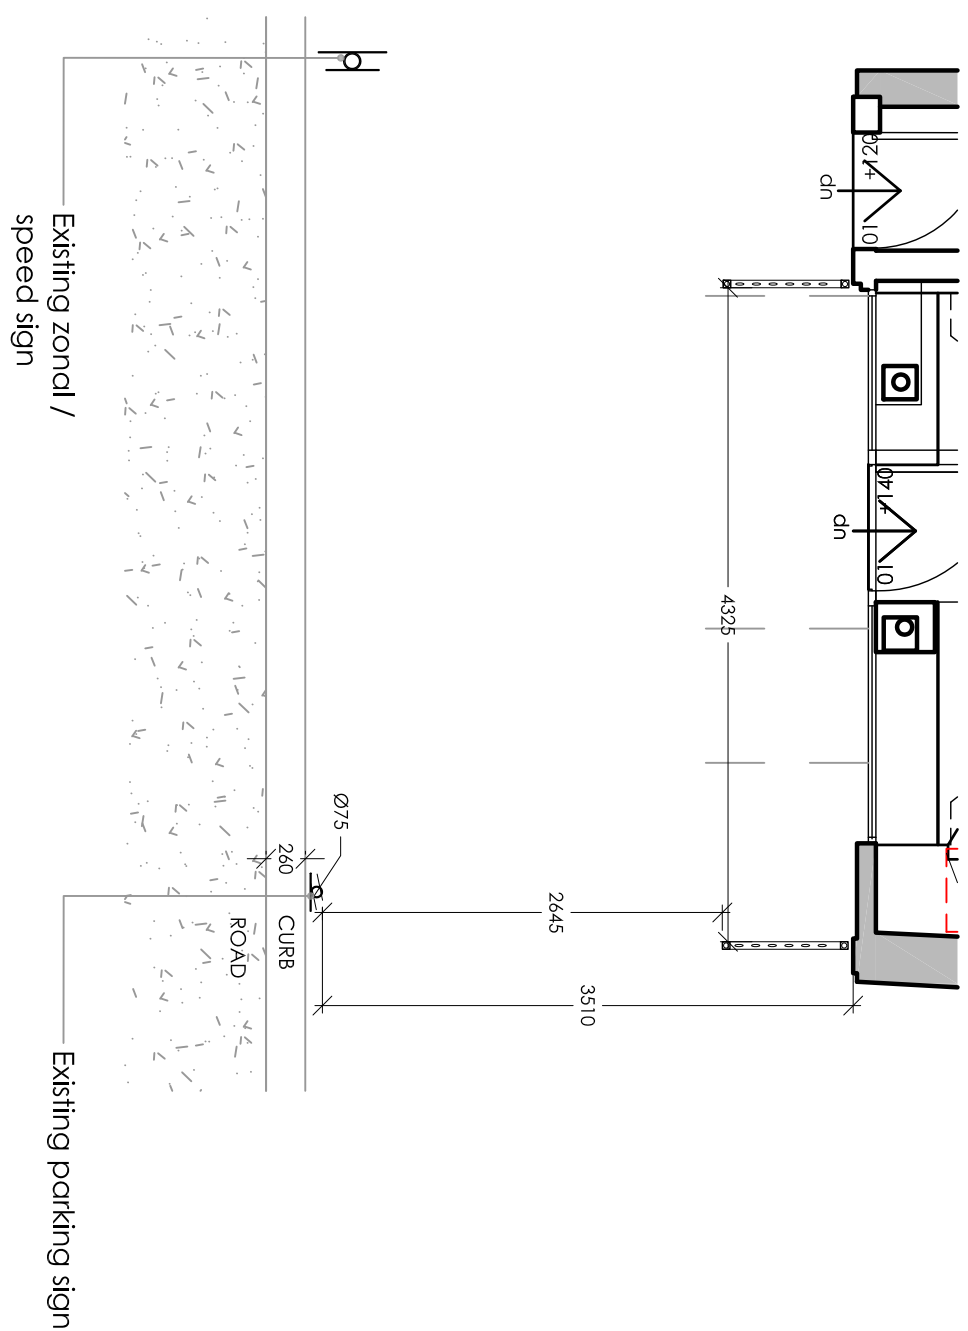


06
09-03

EXISTING EXTERIOR PLAN

Scale: 1:50 @A1, 1:100@A3

Scale: 1:50 @A1, 1:100@A3

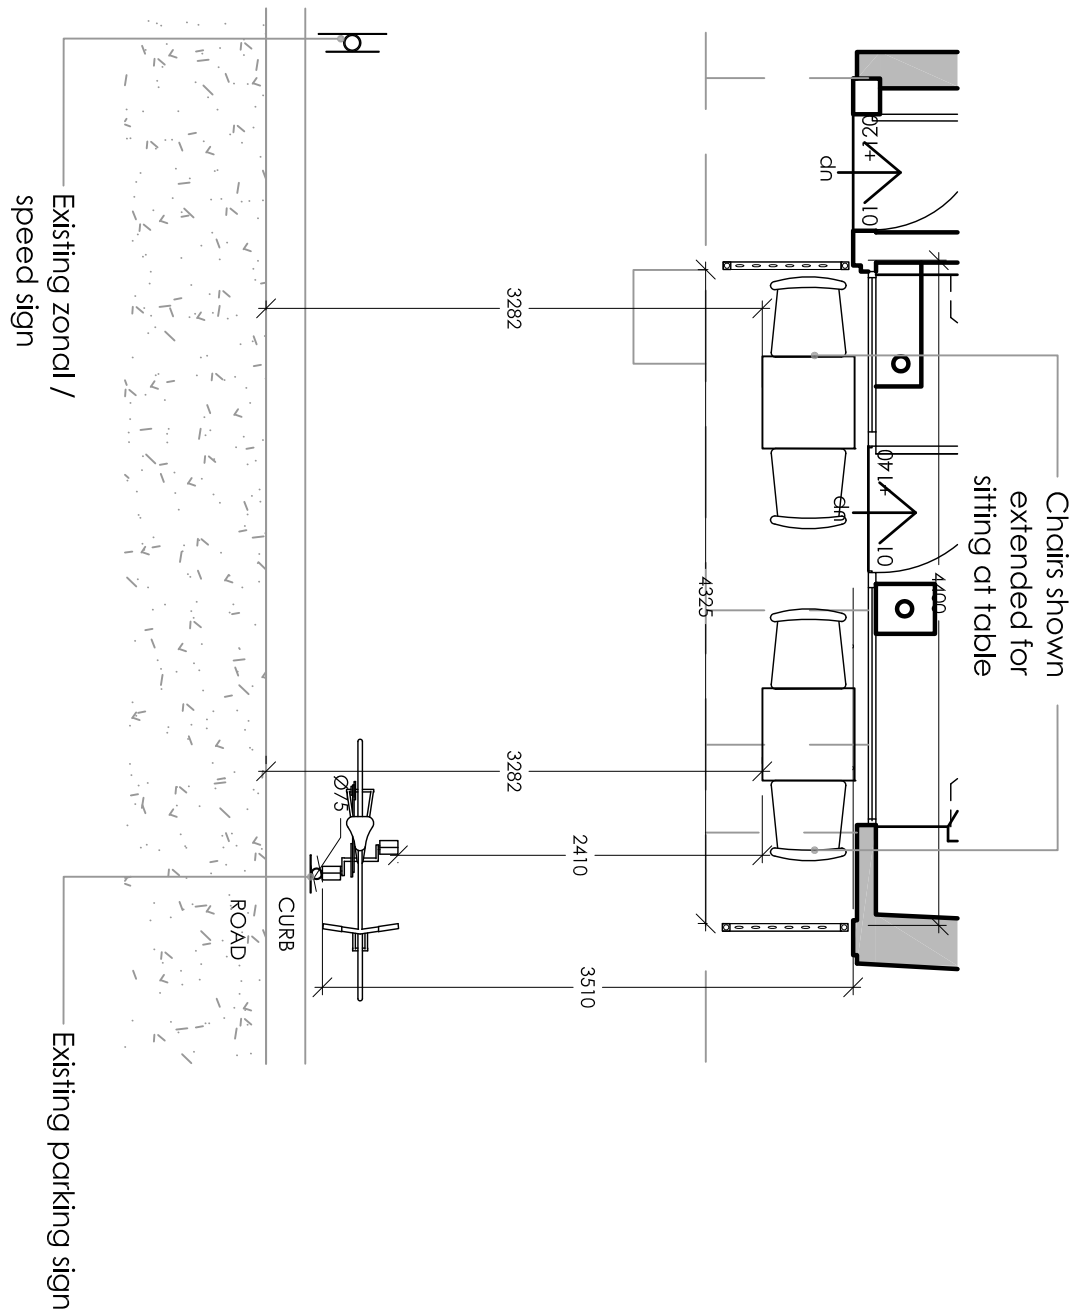

07
09-03

PROPOSED EXTERIOR PLAN

Scale: 1:50 @A1, 1:100@A3

Scale: 1:50 @A1, 1:100@A3

	INFORMATION ONLY
	APPLICATION FOR LOCAL AUTHORITY
	TENDER
	CONSTRUCTION

PROJECT SHORYU
35 GREAT QUEEN STREET, WC2B 5AA

TITLE
1
2
DRAWN	DATE	SCALE	CHECKED
RM	MAY 2016	shown	
PROJECT	NUMBER	REVISION	
BD 1578	09-03	D	

Room 4, 9 Pavilion Parade
Brighton
BN2 1RA
t: 01273 622 438
maja@blenheimdesign.co.uk

BLENNHEIM

DESIGN...