


- 1 - Main Entrance 1500mm
- 2 - Shop Front
- 3 - Customer Eating Area
- 4 - Refuse Storage
- 5 - Counter
- 6 - Kitchen Entrance 800mm
- 7 - Hand Wash Sink 300mm x 250mm
- 8 - Food Display 1500mm x 1000mm
- 9 - Food Prep Table 1500mm x 600mm
- 10 - Cooker/Extractor Hood 4000mm x 1000mm
- 11 - Breeding Table 1000mm x 1000mm
- 12 - Staff Cloakroom/Stock Storage
- 13 - Chest Freezer 1200mm x 600mm
- 14 - Prep/Sink Table 1000mm x 600mm
- 15 - Cold Room Door 700mm
- 16 - Cold Room
- 17 - Commercial Sink 1200mm x 600mm
- 18 - Toilet Door 800mm
- 19 - Toilet
- 20 - Portable Folding Wall 1880mm x 100mm

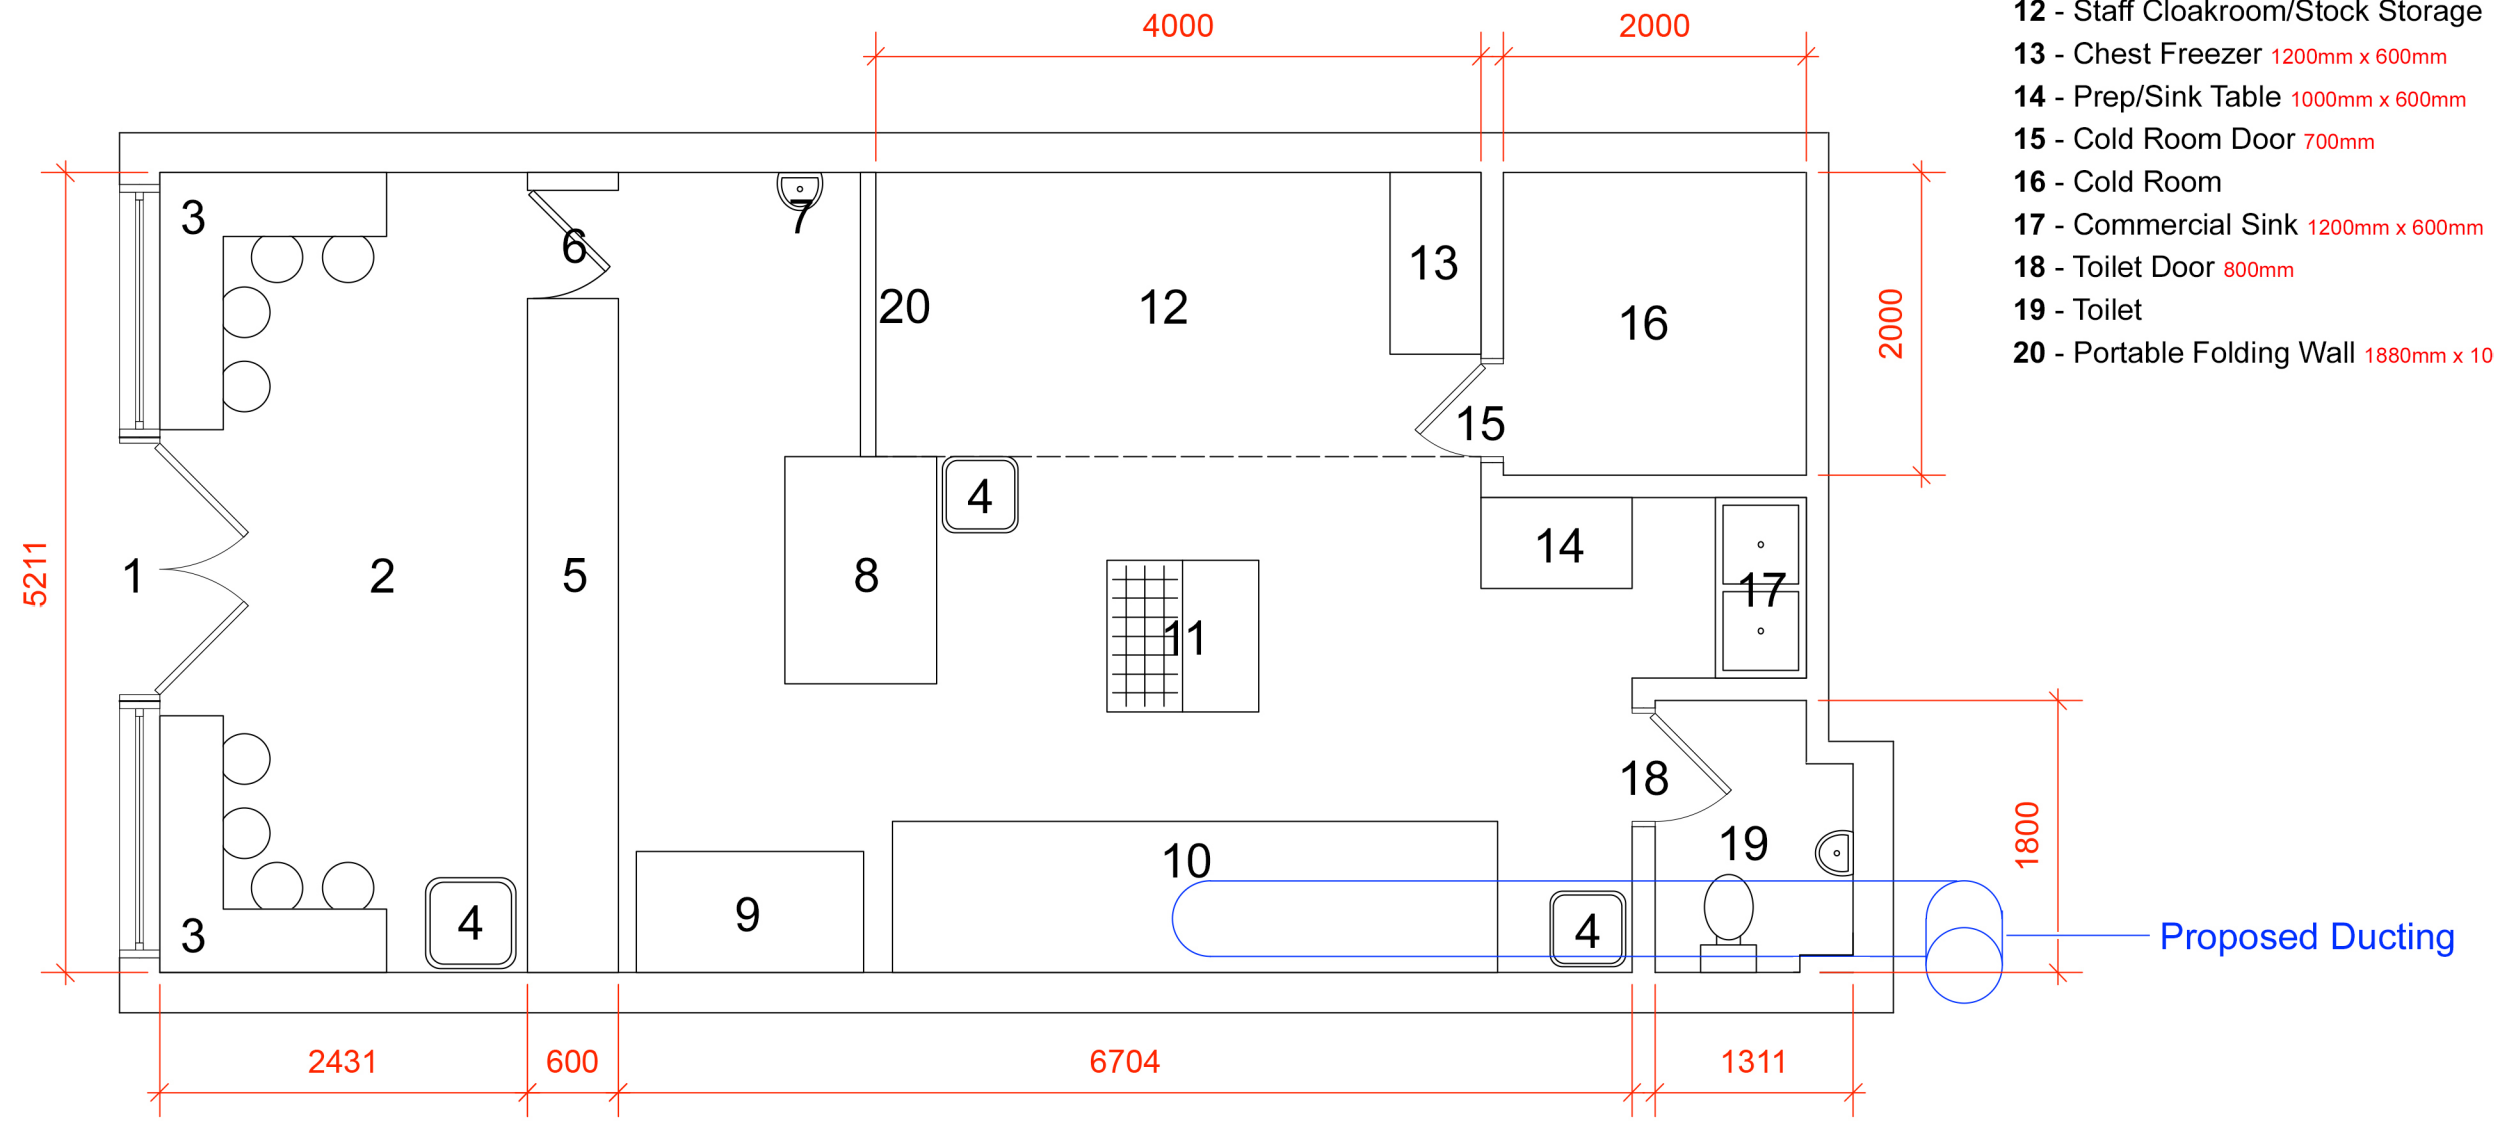

PROPOSED PLAN	
ADDRESS	44 CRICKLEWOOD BROADWAY LONDON NW2 3ET
DRAWING NO	MNQ/2/5
SCALE	1:50 @ A3
DATE	AUGUST 2016
DRAWN BY	SYMBA RESIDENTIAL 07799 260 415