

GENERAL NOTES:

THIS DRAWING HAS BEEN PREPARED FROM CHDP ARCHITECTURE' DRAWINGS (REF. NO.: 1426/303 REV. D) ALL DIMENSIONS IN mm

THIS DRAWING IS TO BE READ IN CONJUNCTION WITH RELEVANT ABBEY PYNFORD DRAWINGS AND CALCS.

ALL SLAB PENETRATIONS TO BE CHECKED AND AGREED ON SITE PRIOR TO POUR.




THIS DRAWING SHOULD NOT BE USED FOR SETTING OUT OF ANY EXISTING OR PROPOSED INCOMING AND OUTGOING BELOW GROUND DRAINAGE AND SERVICES. LOCATION OF ALL EXISTING BELOW GROUND DRAINAGE AND SERVICES SHOULD BE DETERMINED ON SITE PRIOR TO CONSTRUCTION.

SLAB NOTES:

SLAB AREA = 223.50 m²  
SLAB PERIMETER = 60.60 m  
SLAB THICKNESS = 225mm (U.N.O.)  
CONCRETE VOLUME = 60.30m³  
R.C. 35 DESIGNATED CONCRETE MIX

PILE NOTES

ALL PILES TO BE 200Ø CFA.  
CONCRETE TO BE FND2 PILING MIX.

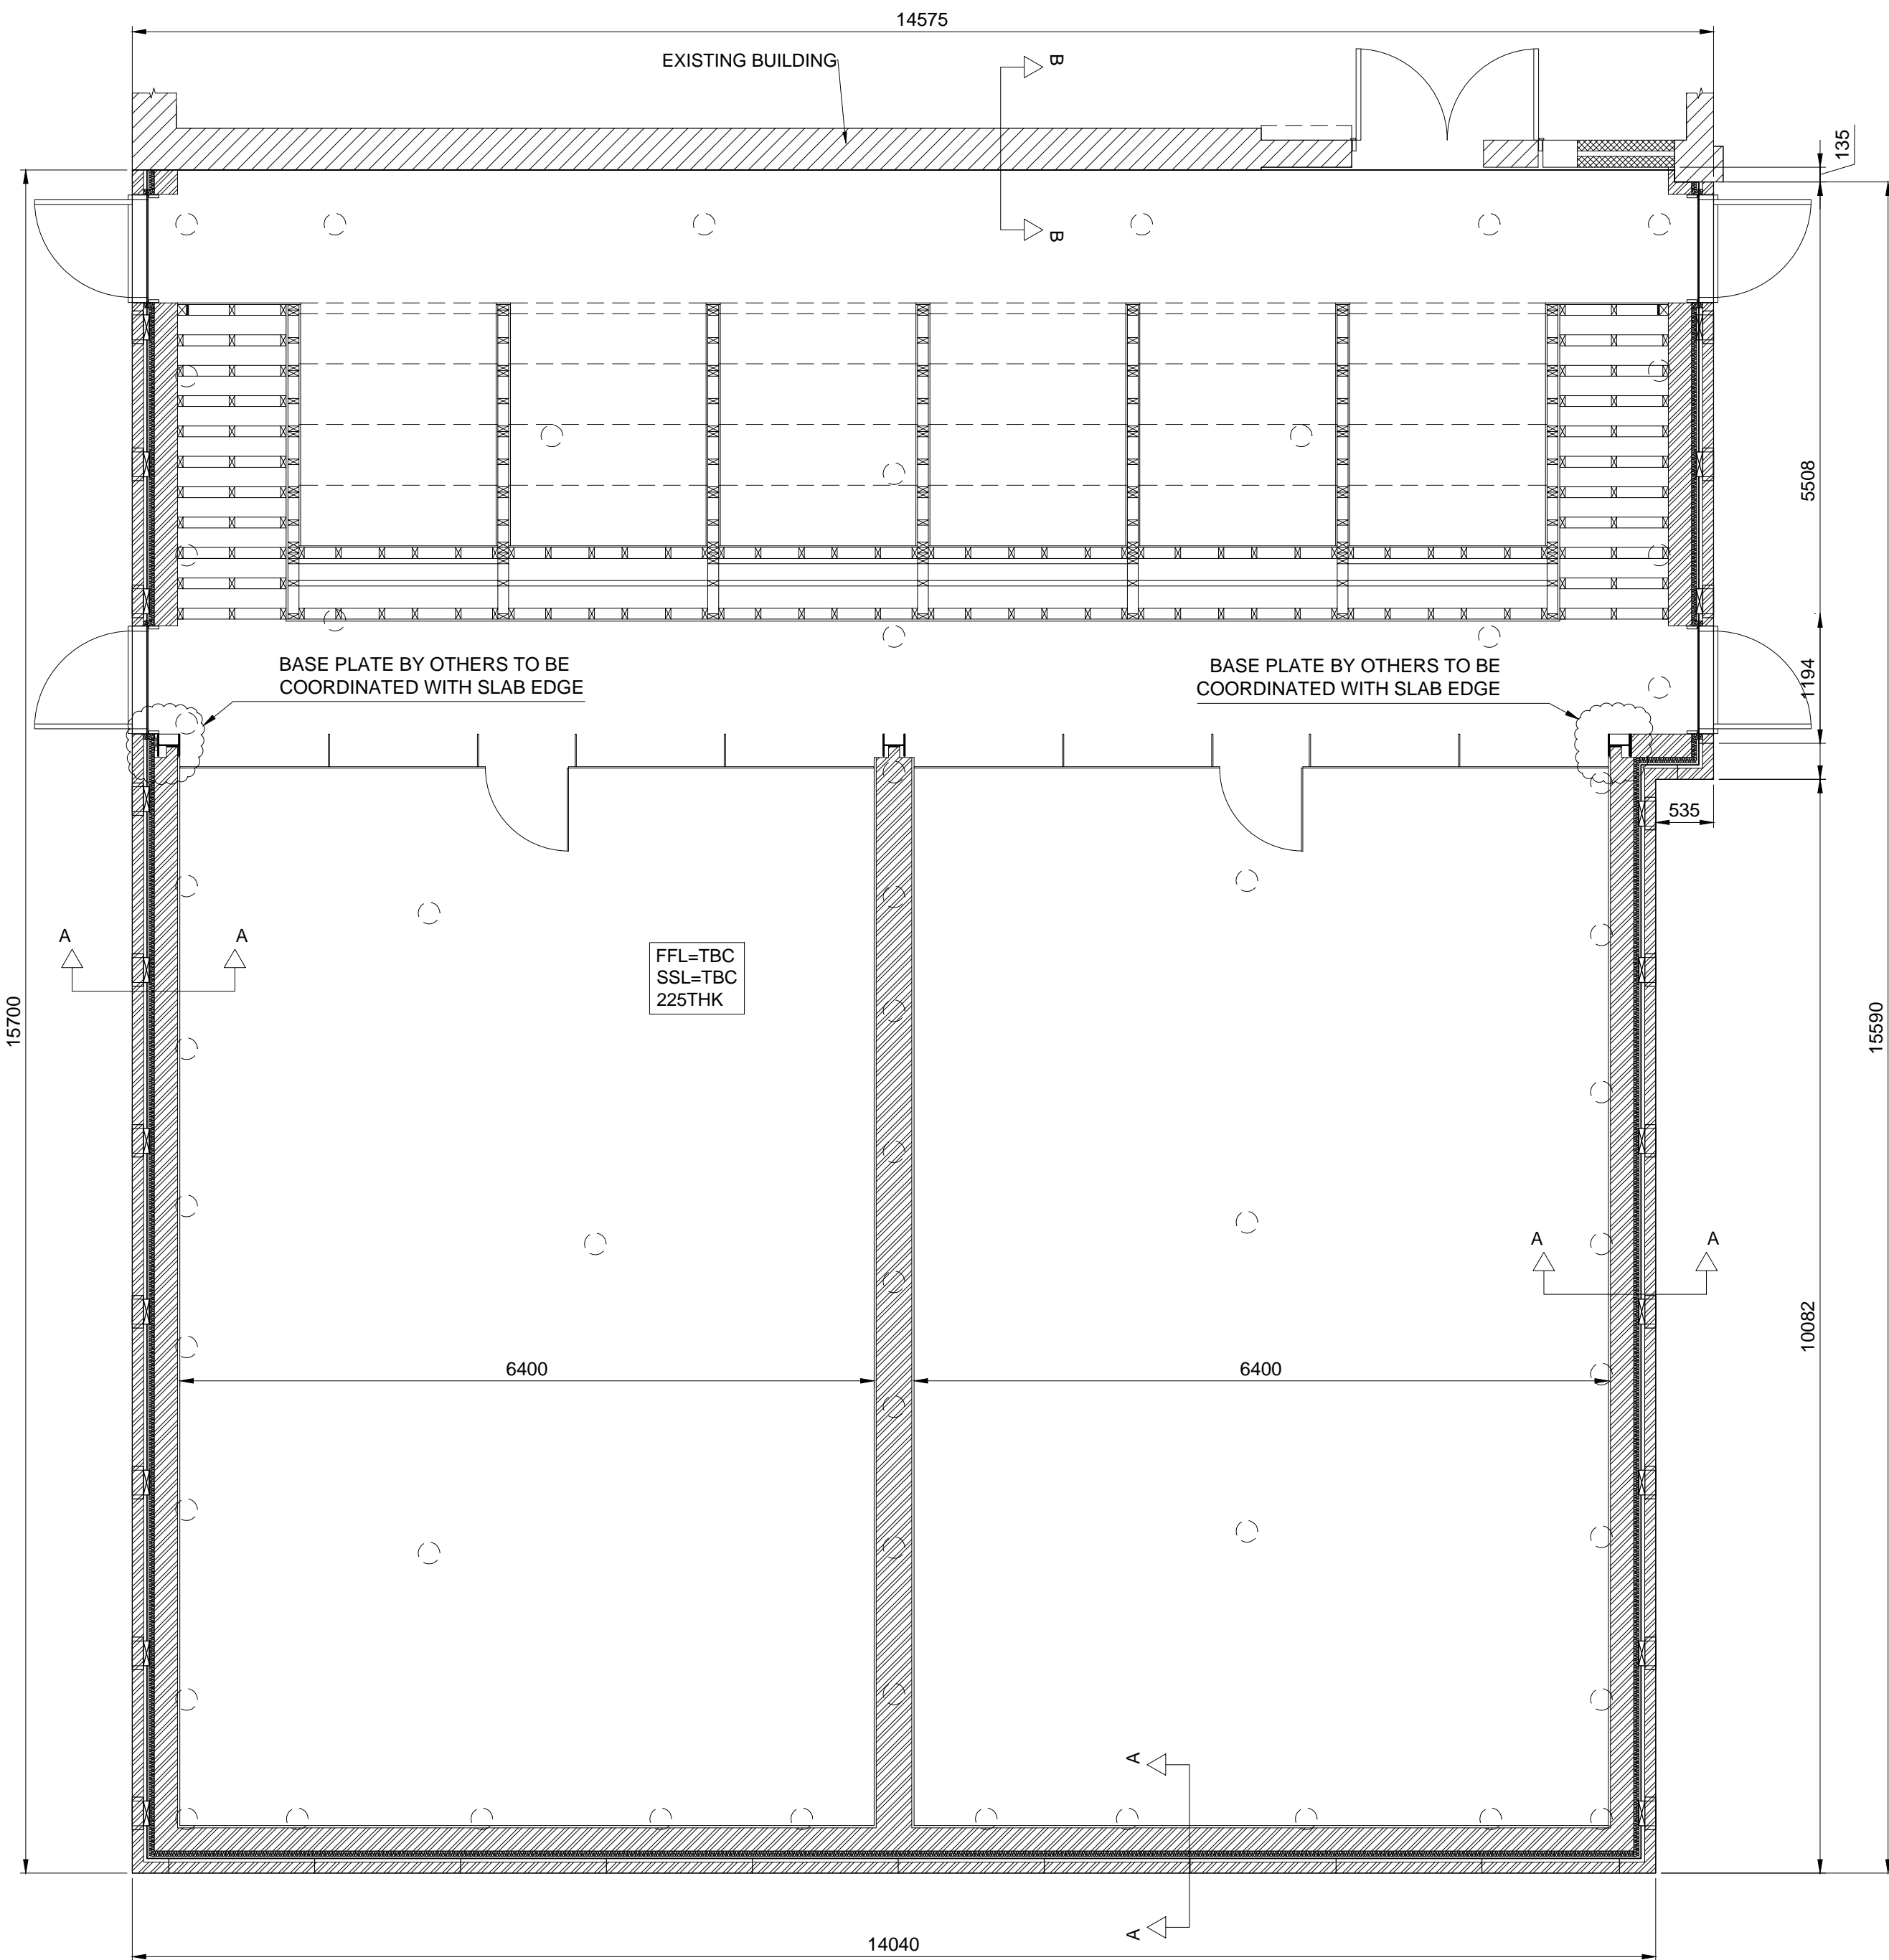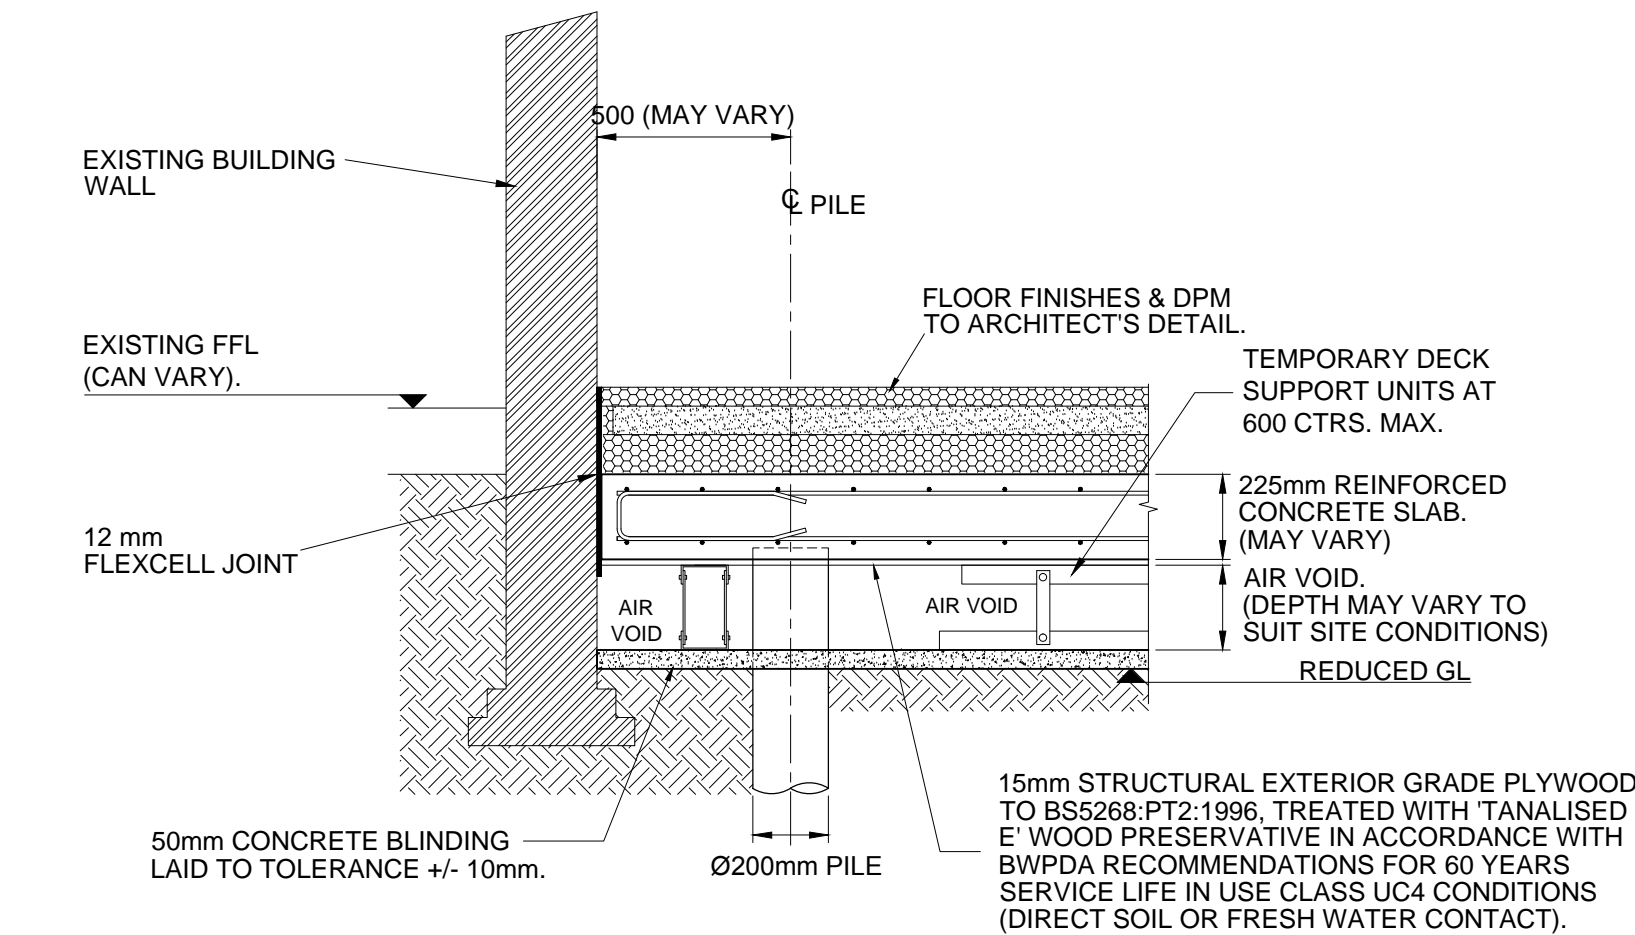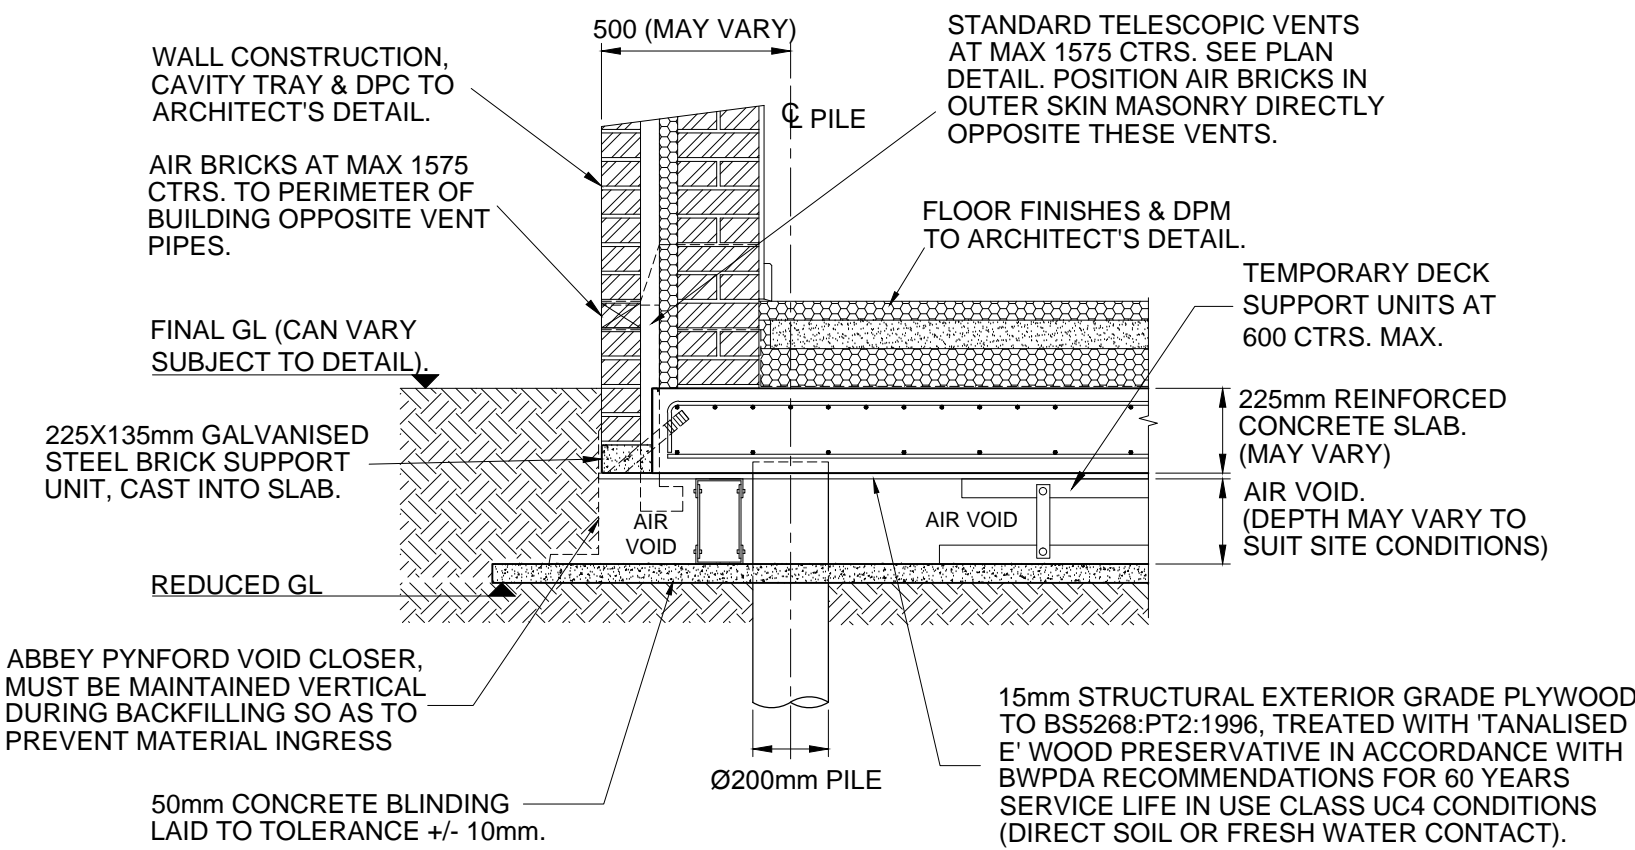

B	ADJUSTMENTS FOR THE GA OF VENTS	CBR	MJ	06.09.16
A	FIRST ISSUE	CBR	MJ	23.08.16
REV	DESCRIPTION	BY	CHK	DATE



PROJECT:  
CUMBERLAND CLUB 25 ALVANLEY GARDENS  
HAMPSTEAD, LONDON  
NW6 1JD  
DRAWING TITLE:  
GENERAL ARRANGEMENT DRAWING SHOWING  
SLAB SETTING OUT

SCALE @ A1 1:50, 1:20	DRAWN BY CBR	DATE 08/2016	CHECKED BY MJ	DATE 08/2016
PROJECT No. GA21264	TYPE UP	DRAWING No. 01	REVISION B	
INFORMATION <input type="checkbox"/>	APPROVAL <input type="checkbox"/>	CONSTRUCTION <input checked="" type="checkbox"/>	AS BUILT <input type="checkbox"/>	

GENERAL NOTES:

THIS DRAWING HAS BEEN PREPARED FROM CHDP ARCHITECTURE' DRAWINGS (REF. NO.: 1426/303 REV. D) ALL DIMENSIONS IN mm

THIS DRAWING IS TO BE READ IN CONJUNCTION WITH RELEVANT ABBEY PYNFORD DRAWINGS AND CALCS.

ALL SLAB PENETRATIONS TO BE CHECKED AND AGREED ON SITE PRIOR TO POUR.


THIS DRAWING SHOULD NOT BE USED FOR SETTING OUT OF ANY EXISTING OR PROPOSED INCOMING AND OUTGOING BELOW GROUND DRAINAGE AND SERVICES. LOCATION OF ALL EXISTING BELOW GROUND DRAINAGE AND SERVICES SHOULD BE DETERMINED ON SITE PRIOR TO CONSTRUCTION.

SLAB NOTES:

SLAB AREA = 223.50 m²  
SLAB PERIMETER = 60.60 m  
SLAB THICKNESS = 225mm (U.N.O.)  
CONCRETE VOLUME = 50.30m³  
R.C. 35 DESIGNATED CONCRETE MIX

PILE NOTES

ALL PILES TO BE 200Ø CFA.  
CONCRETE TO BE FND2 PILING MIX.

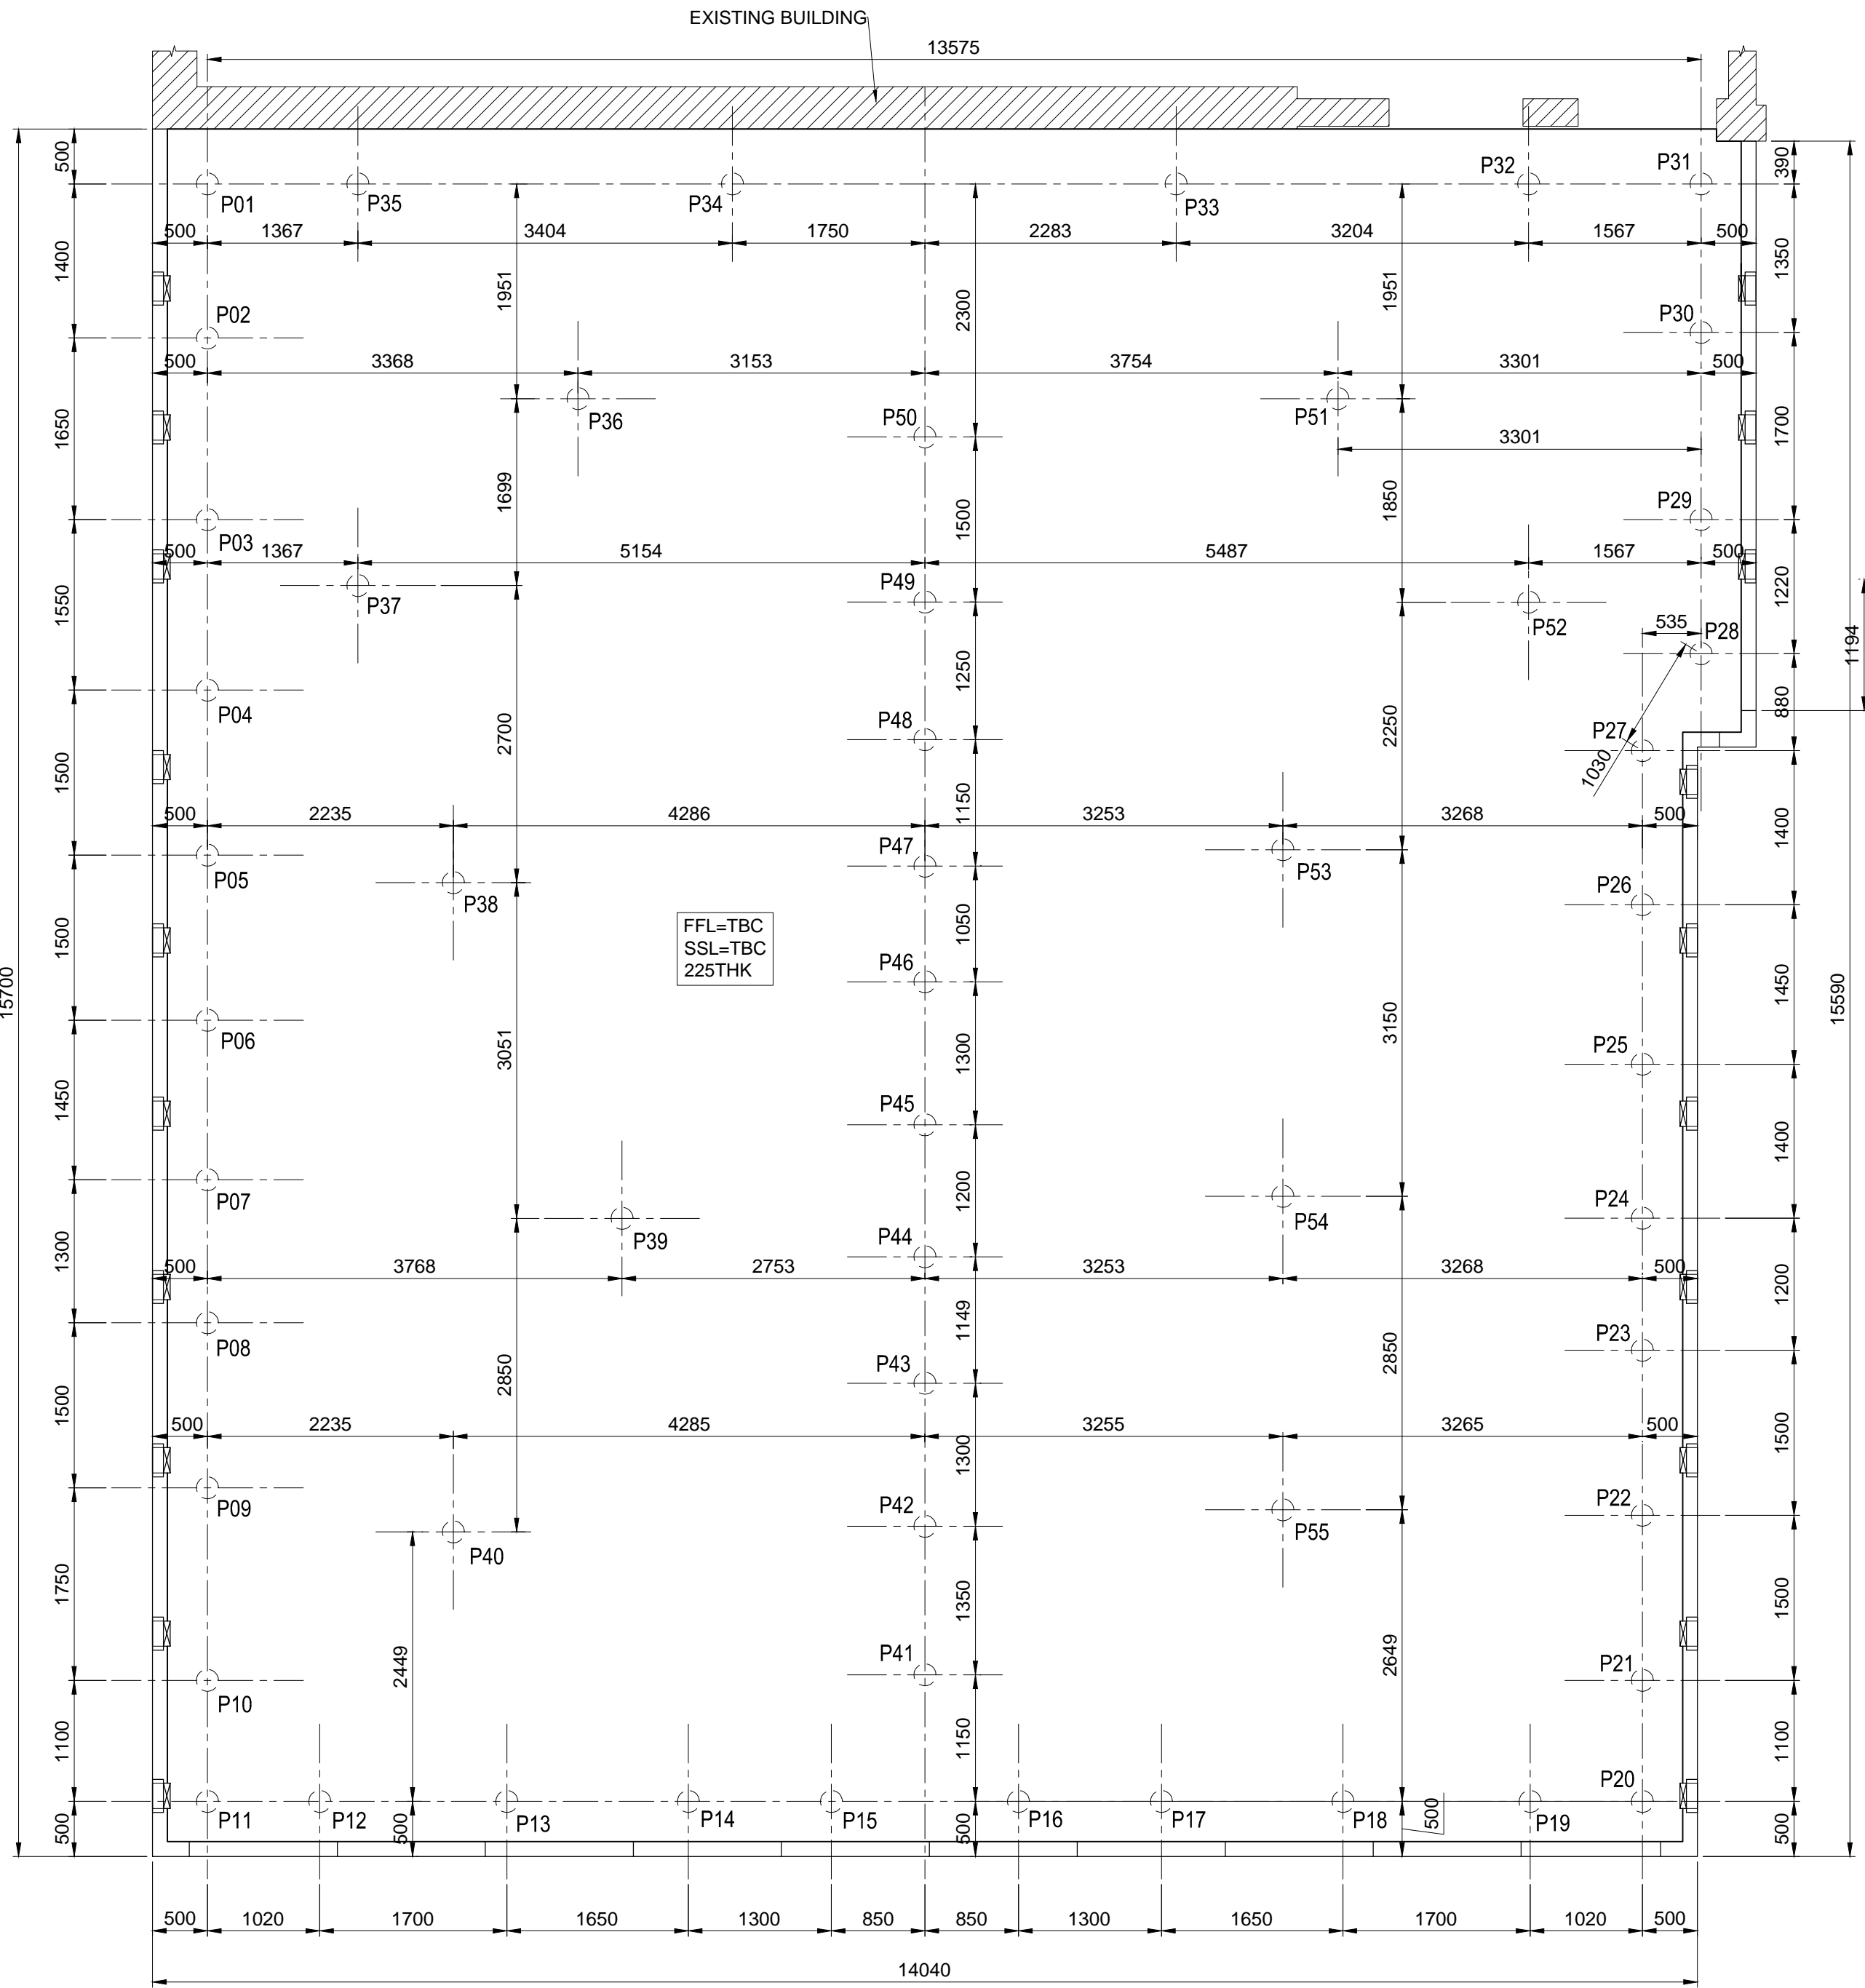

PILE SETTING OUT  
SCALE 1:50

PILE SCHEDULE - PPL= TBC					
Pile No.	Design Depth [m]	DESIGN REINFORCEMENT	Installed Depth [m]	INSTALLED REINFORCEMENT	Installed Date
P01	12.00	2H16 PLUNGED TO 11m (MIN.) AND 4H10, 3m PROJECTING AS STARTERS			
P02	14.00	DITTO			
P03	14.00	DITTO			
P04	13.50	DITTO			
P05	13.50	DITTO			
P06	13.50	DITTO			
P07	13.50	DITTO			
P08	13.50	DITTO			
P09	13.50	DITTO			
P10	13.00	DITTO			
P11	13.00	DITTO			
P12	12.50	DITTO			
P13	14.00	DITTO			
P14	14.00	DITTO			
P15	14.50	DITTO			
P16	14.00	DITTO			
P17	14.00	DITTO			
P18	14.00	DITTO			
P19	13.00	DITTO			
P20	13.00	DITTO			
P21	13.00	DITTO			
P22	13.50	DITTO			
P23	13.50	DITTO			
P24	13.50	DITTO			
P25	13.50	DITTO			
P26	13.50	DITTO			
P27	13.00	DITTO			
P28	13.00	DITTO			
P29	13.50	DITTO			
P30	14.00	DITTO			
P31	12.00	DITTO			
P32	11.00	DITTO			
P33	13.00	DITTO			
P34	13.00	DITTO			
P35	11.00	DITTO			
P36	13.50	DITTO			
P37	12.50	DITTO			
P38	14.00	DITTO			
P39	14.50	DITTO			
P40	13.00	DITTO			
P41	14.00	DITTO			
P42	14.00	DITTO			
P43	14.50	DITTO			
P44	14.00	DITTO			
P45	14.50	DITTO			
P46	14.50	DITTO			
P47	14.50	DITTO			
P48	14.50	DITTO			
P49	14.00	DITTO			
P50	14.00	DITTO			
P51	13.50	DITTO			
P52	12.50	DITTO			
P53	14.00	DITTO			
P54	14.00	DITTO			
P55	13.00	DITTO			


B	ADJUSTMENTS FOR THE GA OF VENTS	CBR	MJ	06.09.16
A	FIRST ISSUE	CBR	MJ	23.08.16
REV	DESCRIPTION	BY	CHK	DATE





PROJECT:  
CUMBERLAND CLUB 25 ALVANLEY GARDENS  
HAMPSTEAD, LONDON  
NW6 1JD  
DRAWING TITLE:  
GENERAL ARRANGEMENT DRAWING SHOWING  
PILE SETTING OUT

SCALE @ A1 1:50, 1:20	DRAWN BY CBR	DATE 08/16	CHECKED BY MJ	DATE 08/16
PROJECT No. GA21264	TYPE UP	DRAWING No. 02	REVISION B	
INFORMATION <input type="checkbox"/>	APPROVAL <input type="checkbox"/>	CONSTRUCTION <input checked="" type="checkbox"/>	AS BUILT <input type="checkbox"/>	



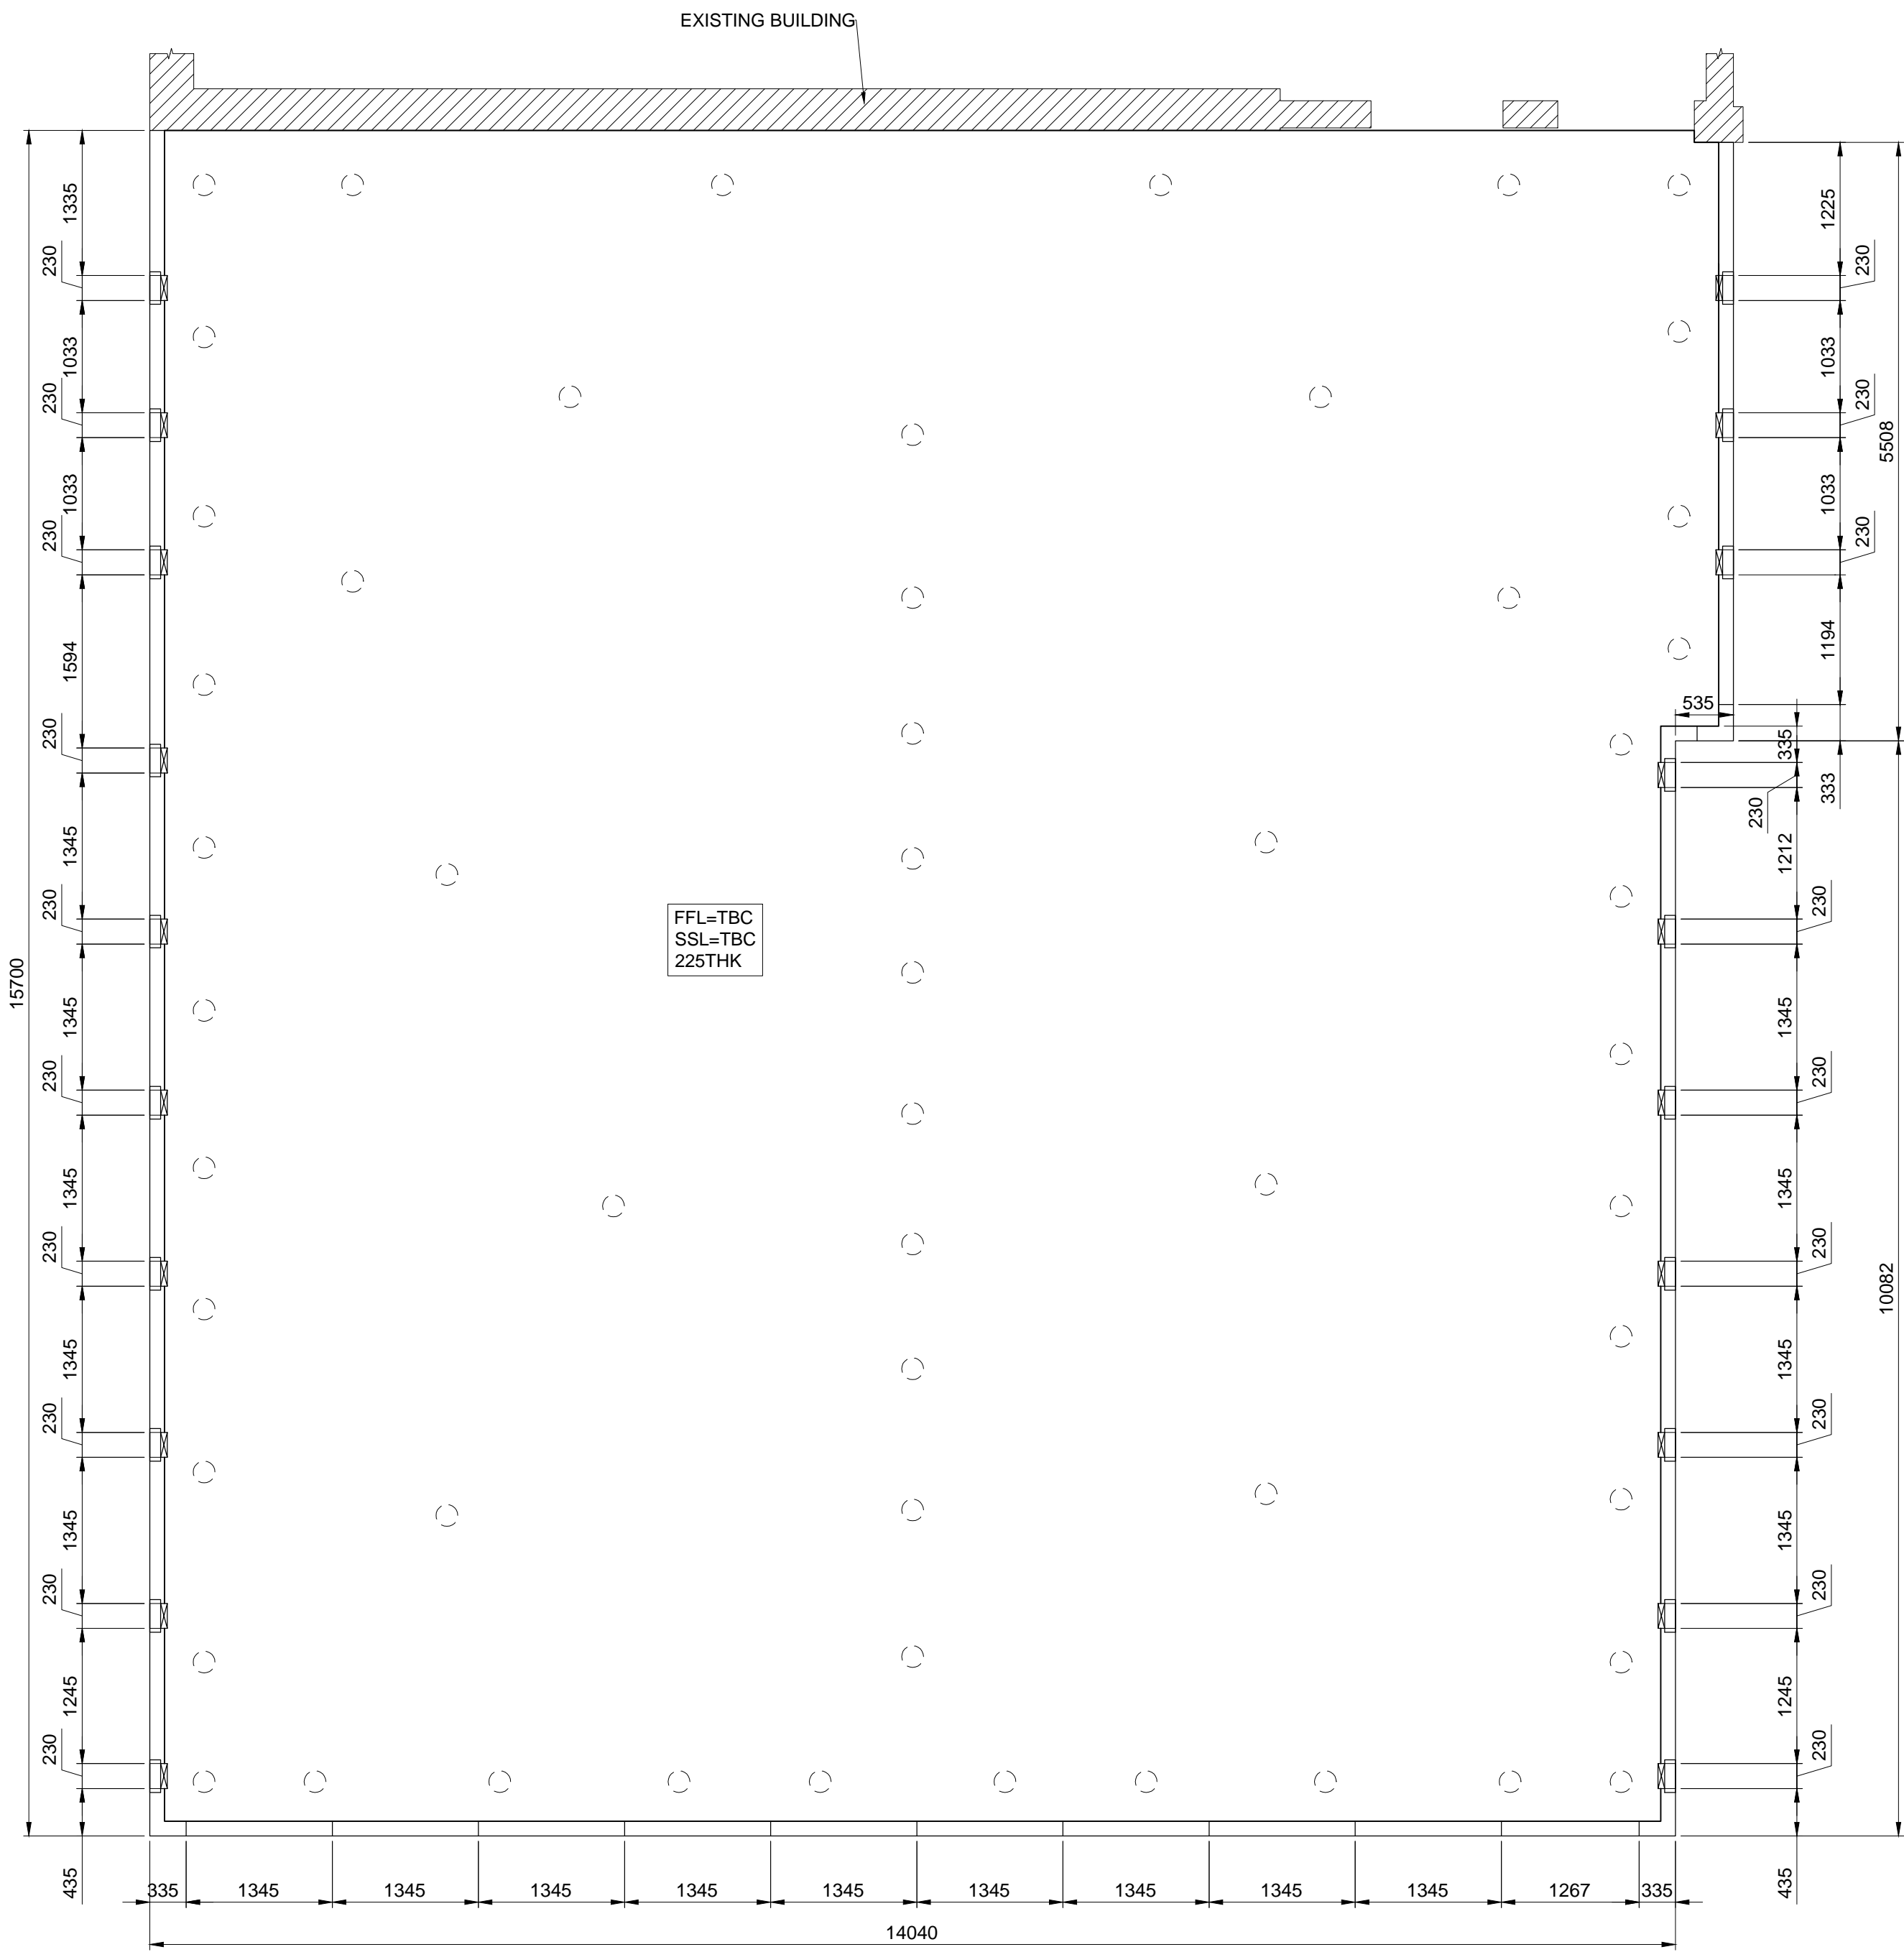

ANGLE SETTING OUT  
SCALE 1:50

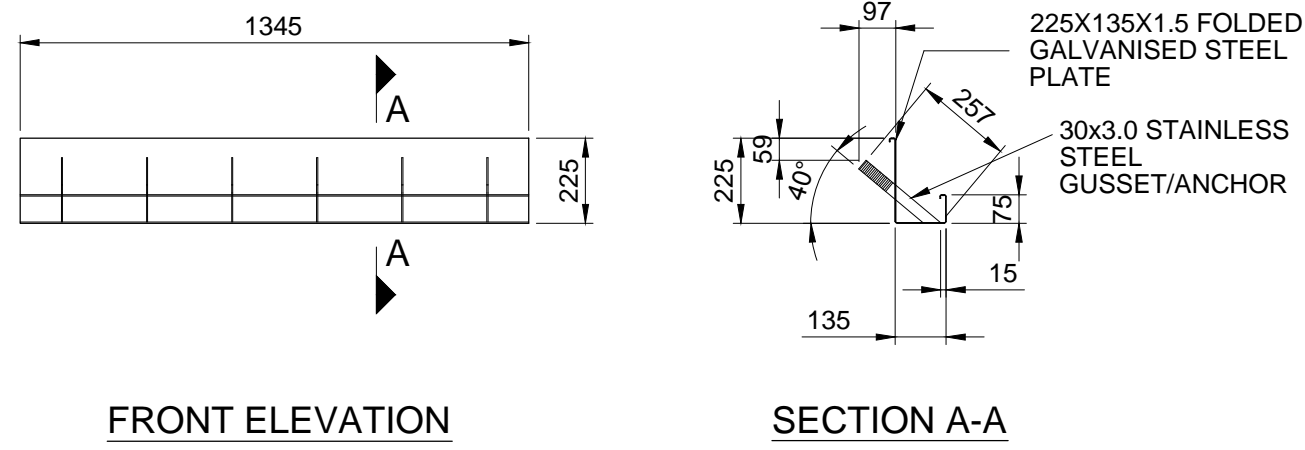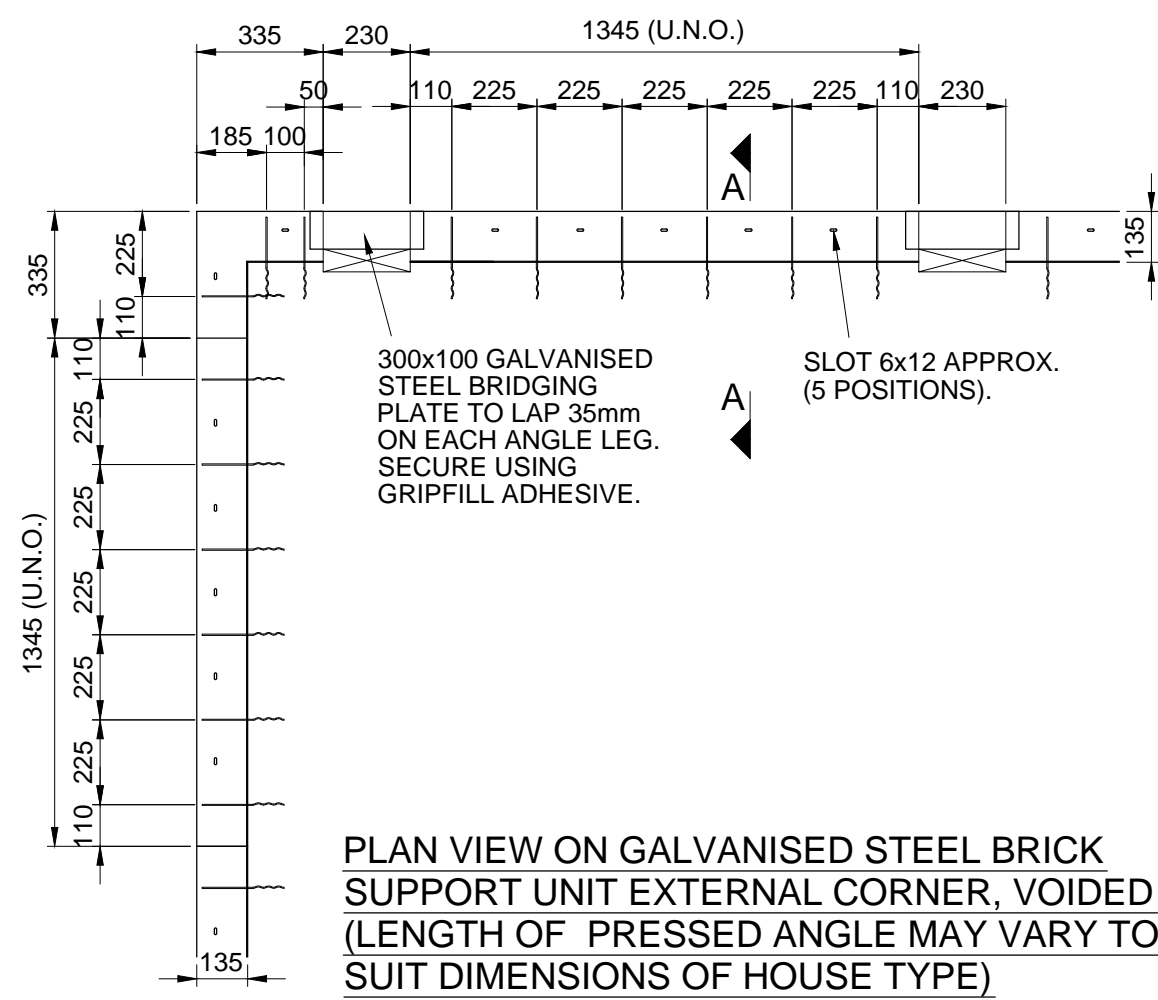

BRICK SUPPORT UNIT DETAILS  
SCALE 1:20

DO NOT SCALE: Contractor to check all dimensions and report any omissions or errors

## GENERAL NOTES:

THIS DRAWING HAS BEEN PREPARED FROM CHDP ARCHITECTURE' DRAWINGS (REF. NO.: 1426/303 REV. D) ALL DIMENSIONS IN mm

THIS DRAWING IS TO BE READ IN CONJUNCTION WITH RELEVANT ABBEY PYNFORD DRAWINGS AND CALCS.

ALL SLAB PENETRATIONS TO BE CHECKED AND AGREED ON SITE PRIOR TO POUR.

THIS DRAWING SHOULD NOT BE USED FOR SETTING OUT OF ANY EXISTING OR PROPOSED INCOMING AND OUTGOING BELOW GROUND DRAINAGE AND SERVICES. LOCATION OF ALL EXISTING BELOW GROUND DRAINAGE AND SERVICES SHOULD BE DETERMINED ON SITE PRIOR TO CONSTRUCTION.

## SLAB NOTES:

SLAB AREA = 223.50 m²

SLAB PERIMETER = 60.60 m

SLAB THICKNESS = 225mm (U.N.O.)

CONCRETE VOLUME = 50.30m³

R.C. 35 DESIGNATED CONCRETE MIX

## PILE NOTES

ALL PILES TO BE 200Ø CFA.

CONCRETE TO BE FND2 PILING MIX.

B	ADJUSTMENTS FOR THE GA OF VENTS	CBR	MJ	06.09.16
A	FIRST ISSUE	CBR	MJ	23.08.16
REV	DESCRIPTION	BY	CHK	DATE



PROJECT:  
CUMBERLAND CLUB 25 ALVANLEY GARDENS  
HAMPSTEAD, LONDON  
NW6 1JD

DRAWING TITLE:  
GENERAL ARRANGEMENT DRAWING SHOWING  
ANGLE SETTING OUT

SCALE @ A1 1:50, 1:20	DRAWN BY CBR	DATE 08/16	CHECKED BY MJ	DATE 08/16
PROJECT No. GA21264	TYPE UP	DRAWING No. 03	REVISION B	

INFORMATION ☐ APPROVAL ☐ CONSTRUCTION ☒ AS BUILT ☐

GENERAL NOTES:

THIS DRAWING HAS BEEN PREPARED FROM CHDP ARCHITECTURE' DRAWINGS (REF. NO.: 1426/303 REV. D) ALL DIMENSIONS IN mm

THIS DRAWING IS TO BE READ IN CONJUNCTION WITH RELEVANT ABBEY PYNFORD DRAWINGS AND CALCS.

ALL SLAB PENETRATIONS TO BE CHECKED AND AGREED ON SITE PRIOR TO POUR.

THIS DRAWING SHOULD NOT BE USED FOR SETTING OUT OF ANY EXISTING OR PROPOSED INCOMING AND OUTGOING BELOW GROUND DRAINAGE AND SERVICES. LOCATION OF ALL EXISTING BELOW GROUND DRAINAGE AND SERVICES SHOULD BE DETERMINED ON SITE PRIOR TO CONSTRUCTION.

SLAB NOTES:

SLAB AREA = 223.50 m²

SLAB PERIMETER = 60.60 m

SLAB THICKNESS = 225mm (U.N.O.)


CONCRETE VOLUME = 50.30m³

R.C. 35 DESIGNATED CONCRETE MIX

PILE NOTES

ALL PILES TO BE 200Ø CFA.

CONCRETE TO BE FND2 PILING MIX.

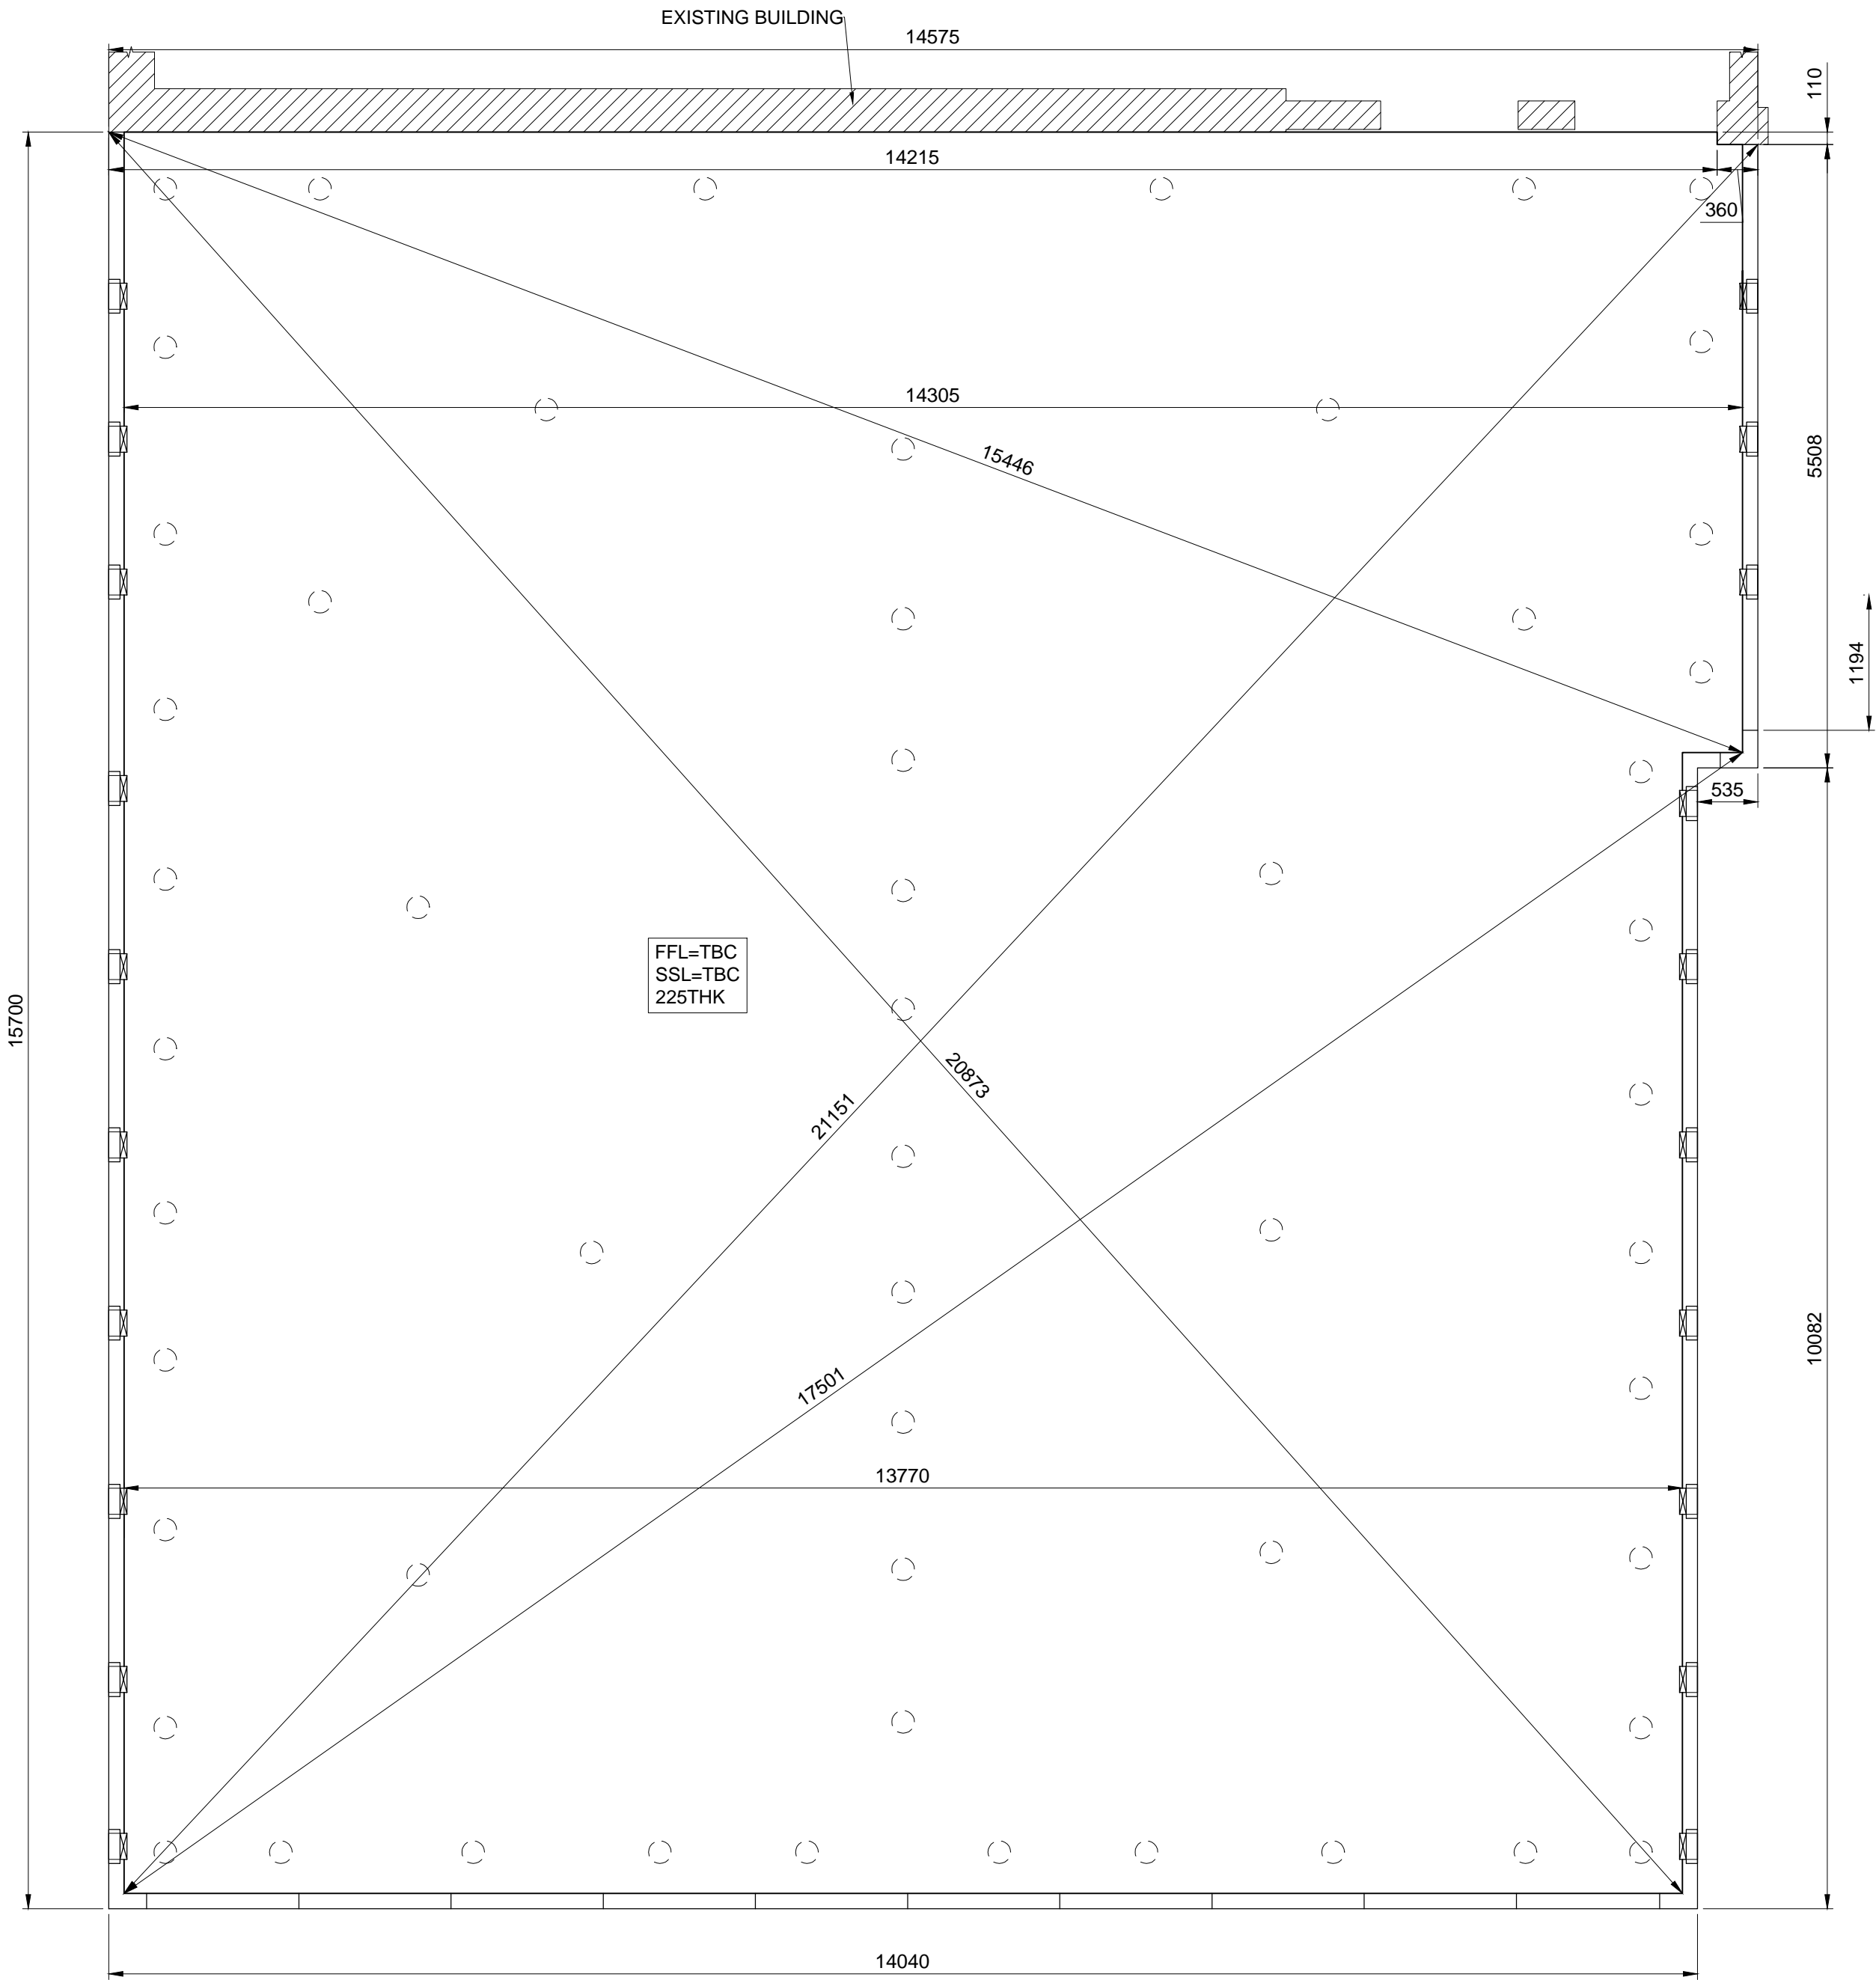

CHECKING DIMENSIONS  
SCALE 1:50

B	ADJUSTMENTS FOR THE GA OF VENTS	CBR	MJ	06.09.16
A	FIRST ISSUE	CBR	MJ	23.08.16
REV	DESCRIPTION	BY	CHK	DATE



PROJECT:  
CUMBERLAND CLUB 25 ALVANLEY GARDENS  
HAMPSTEAD, LONDON  
NW6 1JD

DRAWING TITLE:  
GENERAL ARRANGEMENT DRAWING SHOWING  
CHECKING DIMENSIONS

SCALE @ A1 1:50, 1:20	DRAWN BY CBR	DATE 08/16	CHECKED BY MJ	DATE 08/16
PROJECT No. GA21264	TYPE UP	DRAWING No. 04	REVISION B	

INFORMATION ☐ APPROVAL ☐ CONSTRUCTION ☒ AS BUILT ☐

THIS DRAWING IS TO BE READ IN CONJUNCTION WITH  
RELEVANT ABBEY PYNFORD DRAWINGS AND CALCS.

THIS DRAWING SHOULD NOT BE USED FOR SETTING OUT OF ANY EXISTING OR PROPOSED INCOMING AND OUTGOING BELOW GROUND DRAINAGE AND SERVICES. LOCATION OF ALL EXISTING BELOW GROUND DRAINAGE AND SERVICES SHOULD BE DETERMINED ON SITE PRIOR TO CONSTRUCTION.

LAYER T1 ← H12's @ 200 CENTRES

LAYER T2 ↓ H12's @ 200 CENTRES


LAYER B1 ← H12's @ 200 CENTRES

LAYER B2 ↓ H12's @ 200 CENTRES

B	ADJUSTMENTS FOR THE GA OF VENTS	CBR	MJ	06.09.16
A	FIRST ISSUE	CBR	MJ	23.08.16
REV	DESCRIPTION	BY	CHK	DATE

SCALE @ A1 1:50, 1:20	DRAWN BY CBR	DATE 08/16	CHECKED BY MJ	DATE 08/16
PROJECT No. GA21264	TYPE UP	DRAWING No. 05	REVISION B	
INFORMATION <input type="checkbox"/>	APPROVAL <input type="checkbox"/>	CONSTRUCTION <input checked="" type="checkbox"/>	AS BUILT <input type="checkbox"/>	

SECTION C-C  
SCALE 1:20

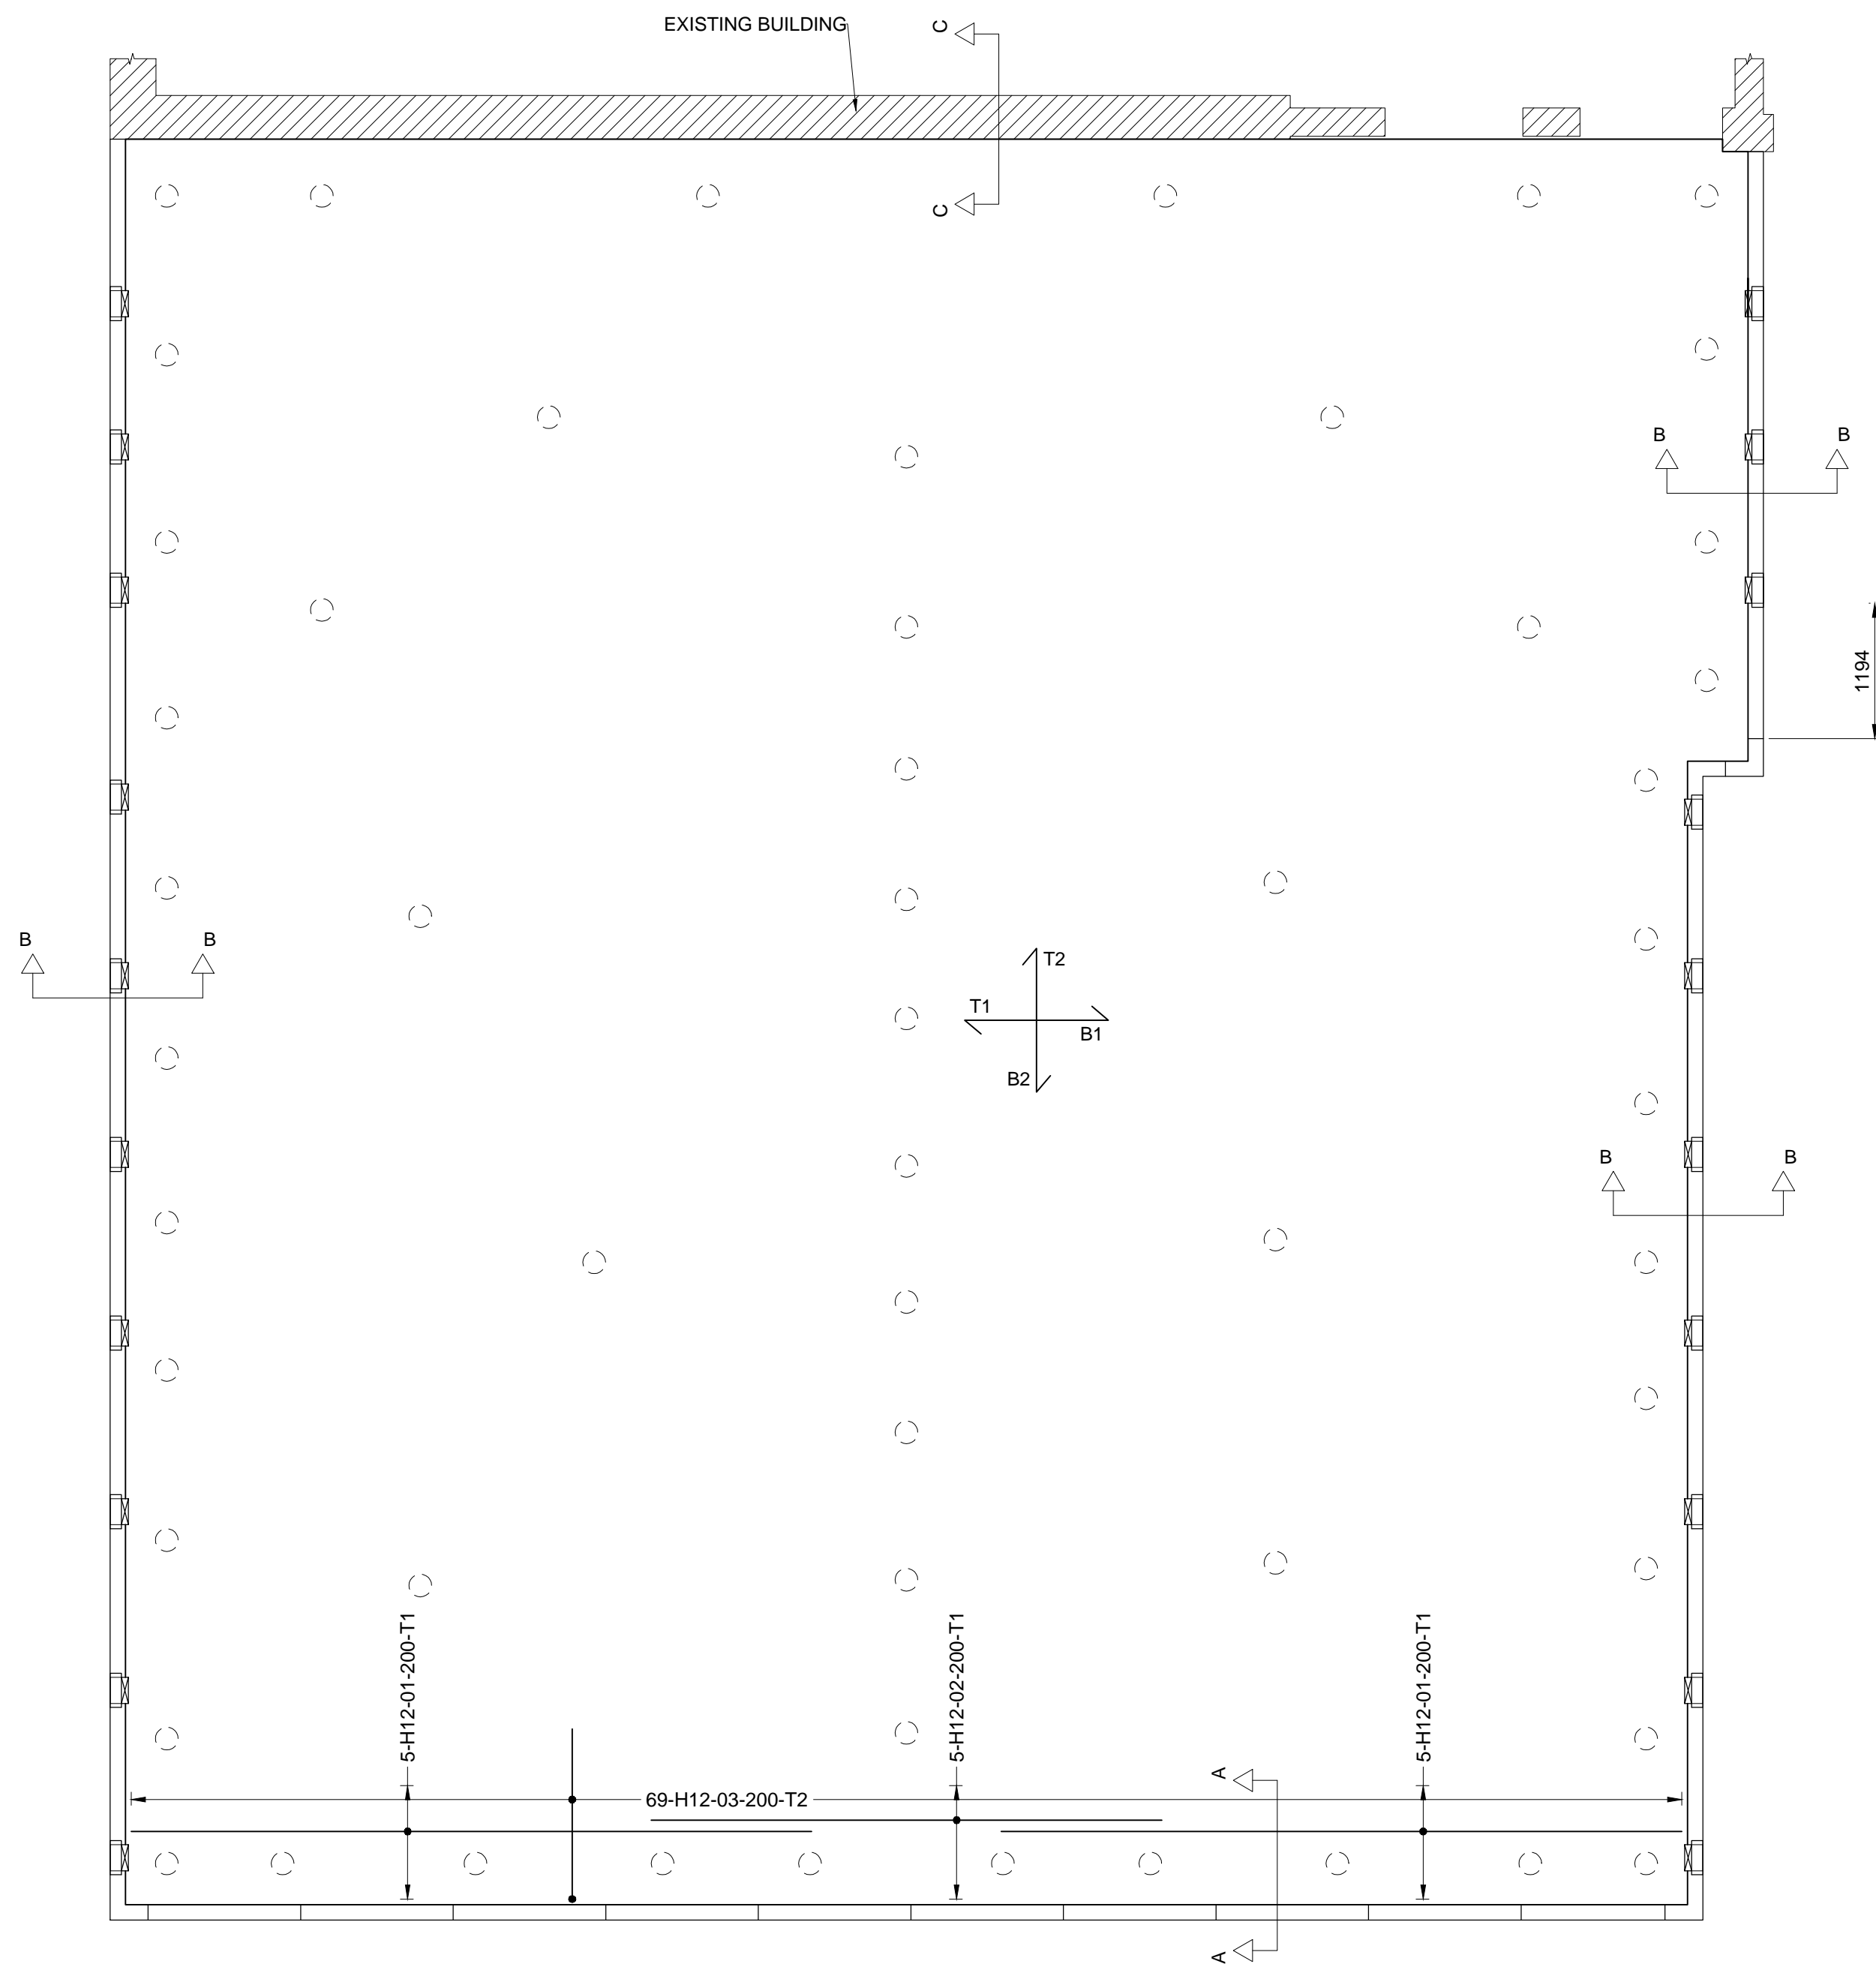

All dimensions are in accordance with BS8666

REINFORCEMENT  
SCALE 1:20



## MASTER DOCUMENT REGISTER AND ISSUE SHEET

<b>Contract Number</b>	GA21264
<b>Contract Name</b>	Cumberland Club 25 Alvanley Gardens

[illegible]

**Distribution** E = Email, F = Fax, P = Paper Copy

Company	Name of Recipient	Method								
AP	NT, MJ	E	E	E						
Number of Copies (Paper only)										
Issue Size (paper Only)										
Purpose of Issue										
A = Approval, I = Information, T = Tender, C = Construction, As Built		B =	C	C	C					