


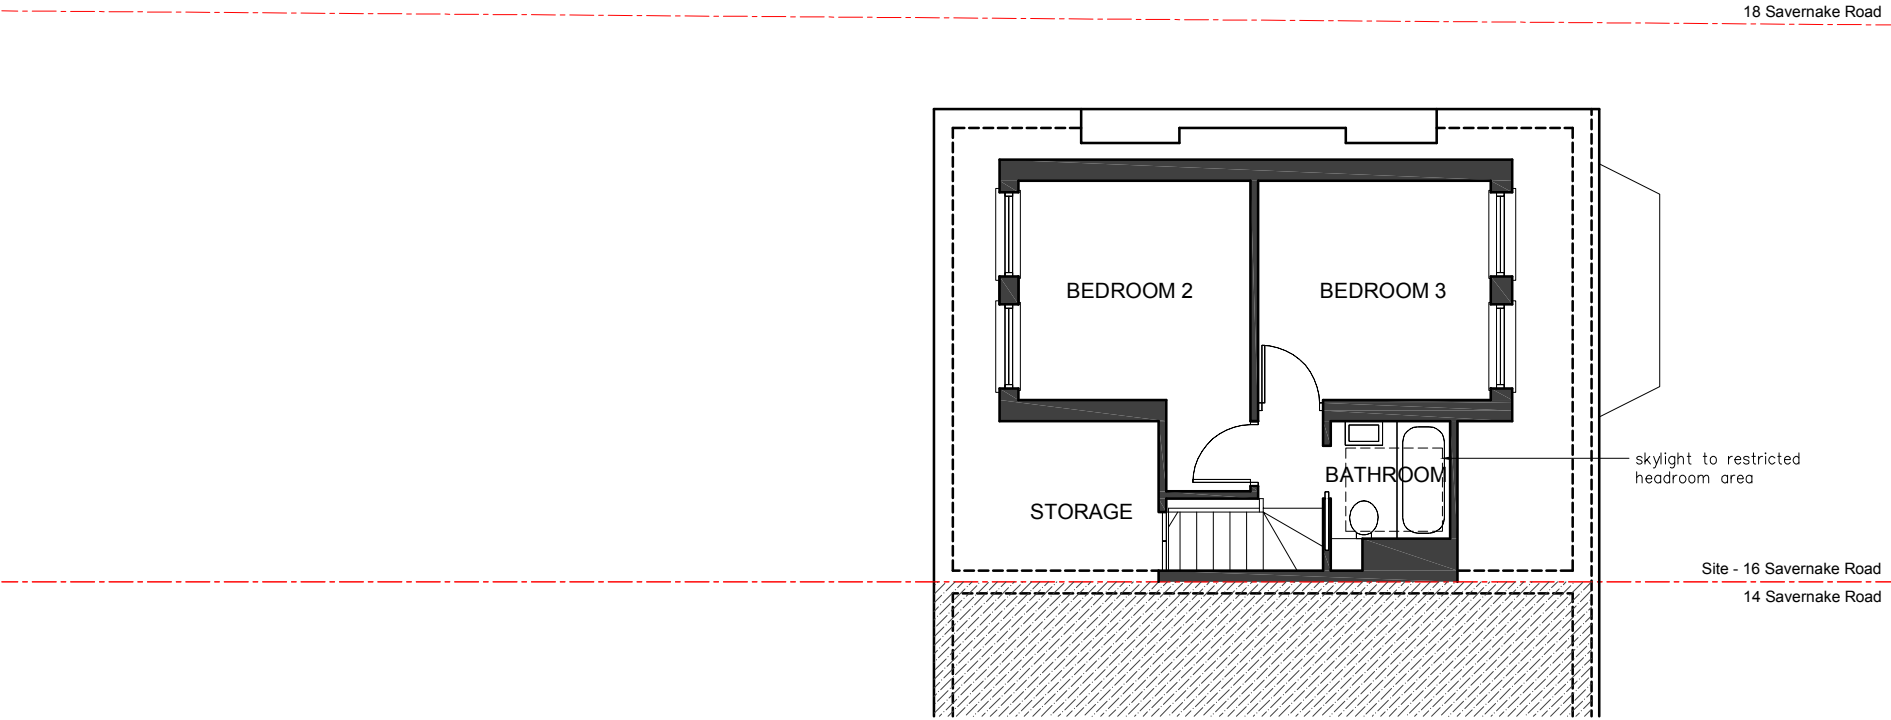

NOTE: Existing plan are deduced from a combination of drawings by others, OS map, local survey and photographs. Neighbouring properties are indicative only. All dimensions to be verified on site. Boundary line extracted from survey by others.



SHINZ

PLANNING				
project	Second and Top Floor Flat, 16 Savernake Road			
title	Proposed Loft Plan			
scale	1:100 @ A3	author	YH	004.130
date	08.09.16	job no.	221	
				PL1