




Datum: 95.00m.
Elevation 5.

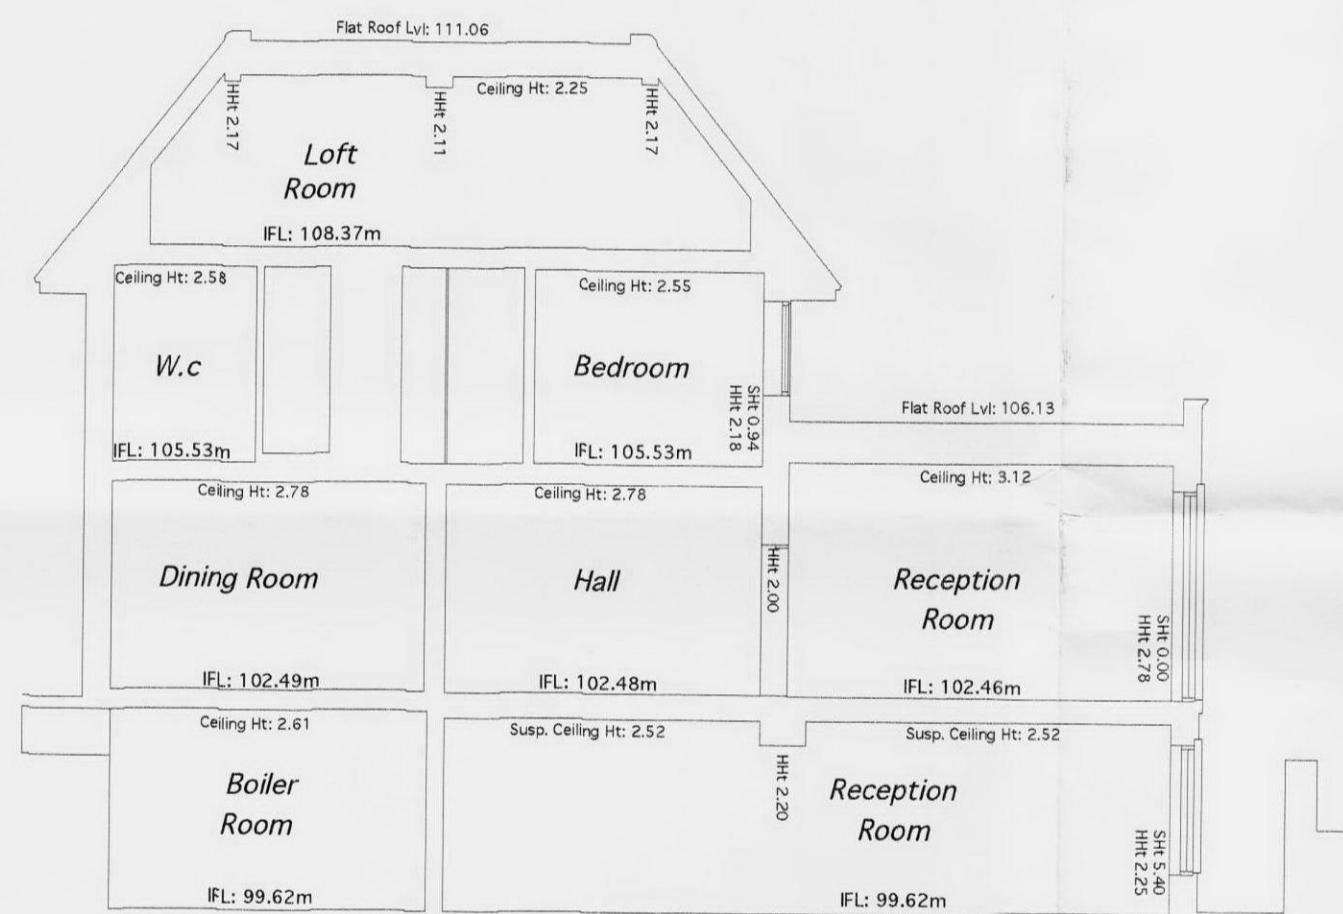

Datum: 95.00m.
Section A.

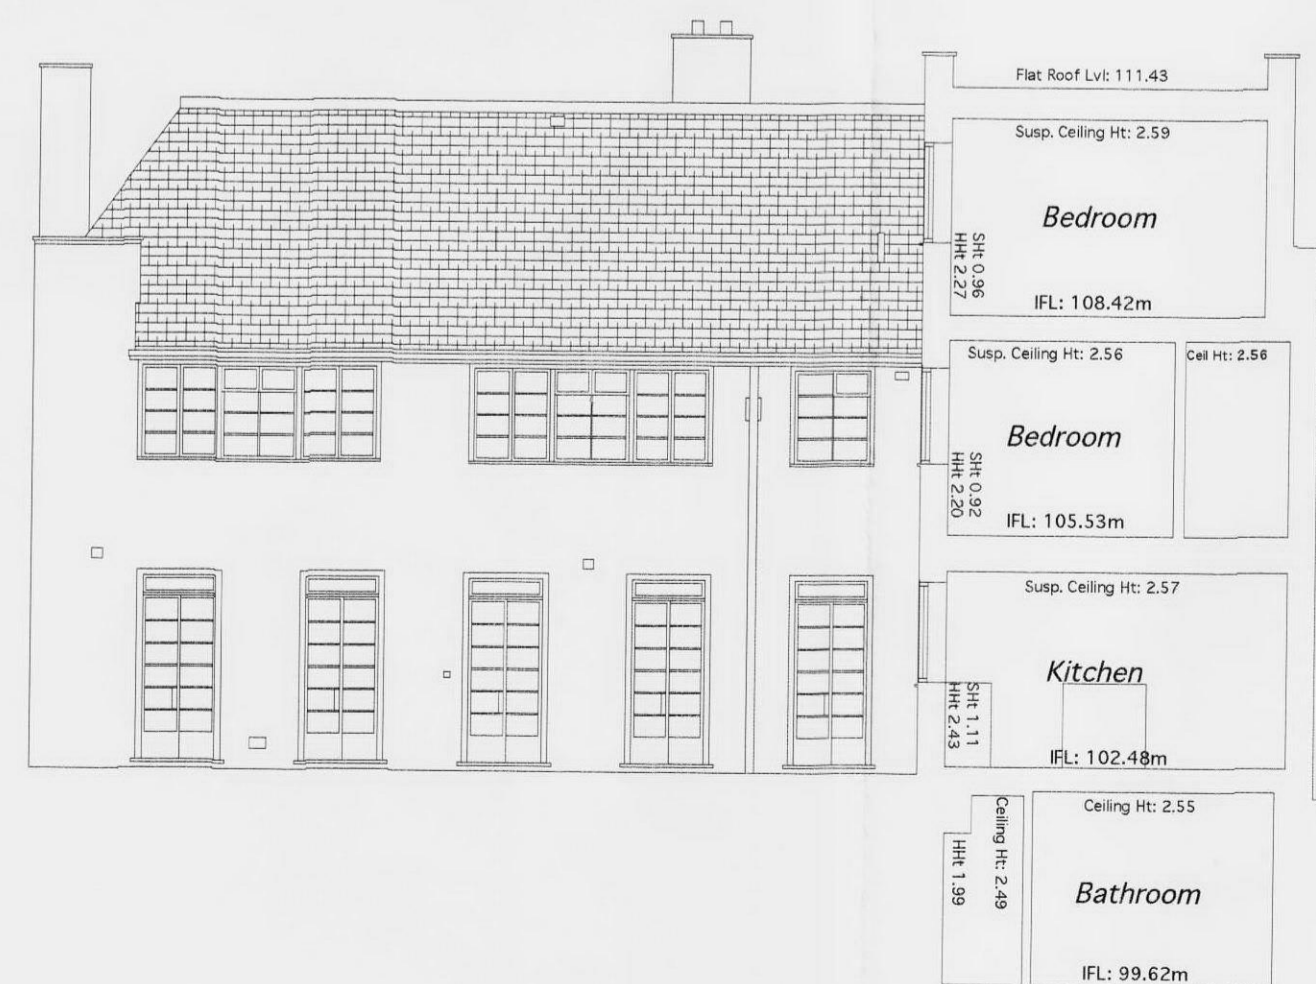

Datum: 95.00m.
Section B.

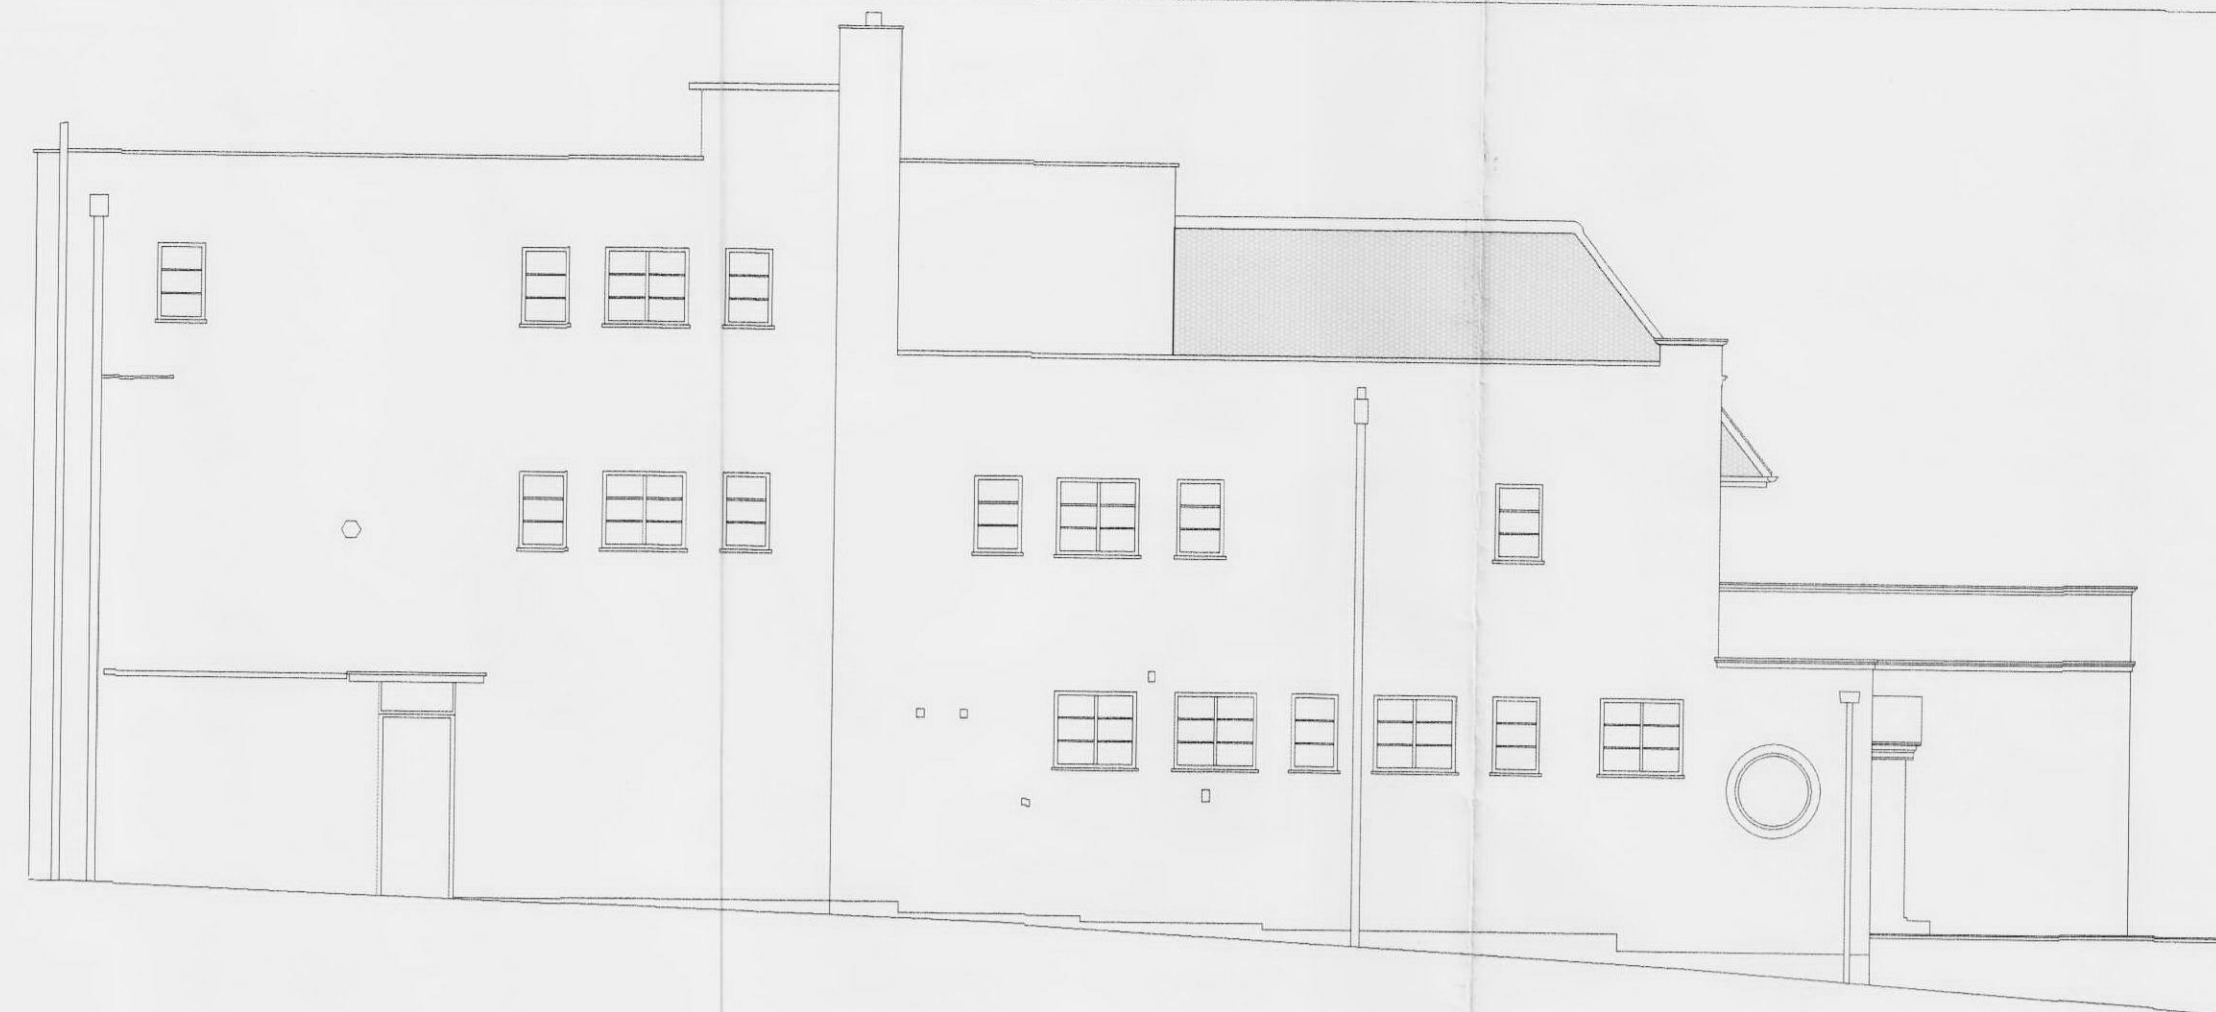

Datum: 95.00m.
Elevation 2.



Datum: 95.00m.
Elevation 4.



Datum: 95.00m.
Elevation 6.

Station Information:

Station	Easting (m)	Northing (m)	Level (m)
1			
2			
3			
4			
5			
6			
7			
8			
9			
10			

Building Survey Legend:

SH: 1.00	SH: Height from FFL
HL: 2.12	HL: Head Height from FFL
SL: 51.03m	SL: Level from defined datum
HL: 52.62m	HL: Head Level from defined datum
Susp CH: 2.00	Suspended Ceiling: Height from FFL
Struct CH: 3.00	Structural Ceiling Height from FFL
Susp Cell: 30.00m	Suspended Ceiling: Level from datum
Struct Cell: 31.00m	Structural Ceiling: Level from datum
IFL: 100.00m	Internal Floor Level (General)
+100.00m	Internal Floor Level (Specific)
Insertion Point	Insertion Point for overlay drawings of other floors or details

Topographical Legend:

Notes:
Although O.S. Coordinates may be shown on this plan they are to be treated as arbitrary.
No scale factor has been applied to the survey therefore the any coordinates shown are not true O.S. Coordinates.
Please refer to Survey Station Coordinate Table above to identify correct interpretation of the any O.S. coordinates.

OS Grid Reference	Surveyed Buildings
1	1
2	2
3	3
100	100

greenhatch group
Topographical Surveys
Site Engineering
Measured Building Surveys
3D Laser Scanning

WYVERN HOUSE
Duffield Road
Little Eaton
Derby
DE21 3JH
Tel: (01332) 830044 Fax: (01332) 830055
admin@greenhatch-group.co.uk

CLIENT:

PROJECT: **62 Avenue Road
St. Johns Wood
London**

TITLE: **Existing Elevations
and Sections**

SCALE	DATE	DRAWN	QUALITY REF
1: 100	Nov 09	SP	D0255
Level datum	95.00m		
Grid orientation	Arbitrary		
OS Number	13826		

Drawing No: **13826_02_ES**

This plan should only be used for its original purpose. Greenhatch Ltd accepts no responsibility for this plan if supplied to any party other than the original client.
All dimensions should be checked on site prior to design and construction.
Drainage information (where applicable) has been visually inspected from the surface and therefore should be treated as approximate only.

DO NOT SCALE

SUPERSEDED
19 NOV 2012