


PHASE 6 : COMPLETE BEYOND GROUND STRUCTURE /  
CONTINUE CONSTRUCTION OF SUPERSTRUCTURE

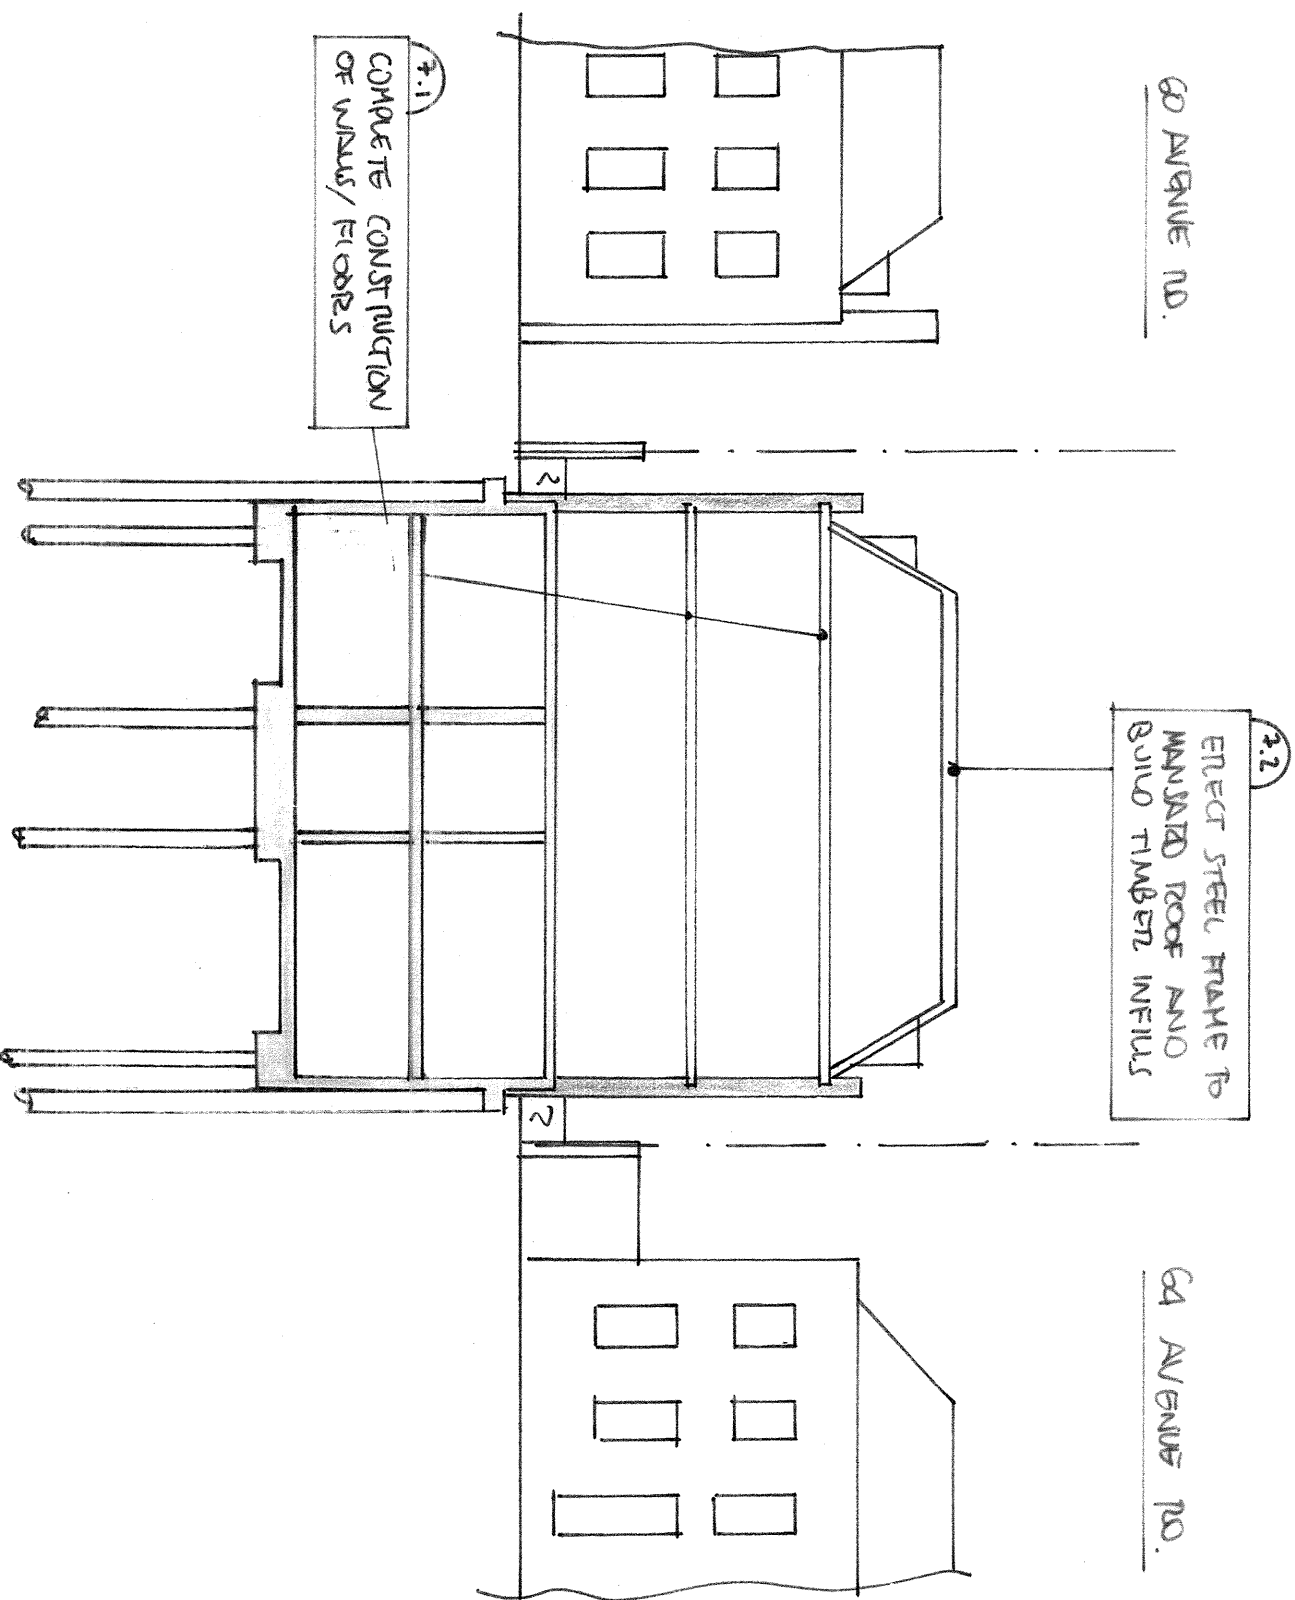

PHASE 7 : COMPLETE SUPERSTRUCTURE

notes	
1. THIS DRAWING IS TO BE READ IN CONJUNCTION WITH ALL RELEVANT ARCHITECTS AND ENGINEERS DRAWINGS AND SPECIFICATION.	
2. THIS DRAWING SHOWS THE SEQUENCE OF CONSTRUCTION ASSUMED WHEN FORMULATING THE STRUCTURAL DESIGN FOR THE PROPOSED WORKS.	
3. THE SEQUENCE OF CONSTRUCTION SHOWN ON THIS DRAWING IS FOR INFORMATION ONLY. THE CONTRACTOR IS TO PREPARE HIS OWN SEQUENCE OF CONSTRUCTION FOR WHICH HE SHALL REMAIN ENTIRELY RESPONSIBLE.	
4. THE PERMANENT WORKS SHOWN ON THIS DRAWING ARE INDICATIVE ONLY. REFER TO ABA'S PROPOSED STRUCTURAL DRAWINGS FOR DETAILS OF THE PROPOSED STRUCTURAL WORKS.	

FOR INFORMATION ONLY	
03.06.23	ISSUED FOR INFORMATION
AS PART OF THE TENDERS	LF
62 AVENUE ROAD	
SEQUENCE OF CONSTRUCTION ASSUMED IN THE DESIGN SHEET 2 OF 2	
drawn LF	checked JGa
date DEC '11	scale (original A1) AS SHOWN

Alan Baxter

75 Cowcross Street, London EC1M 6EL  
tel 020 7260 1555  
email alba@alanbaxter.co.uk  
www.alanbaxter.co.uk

1636/001/19