
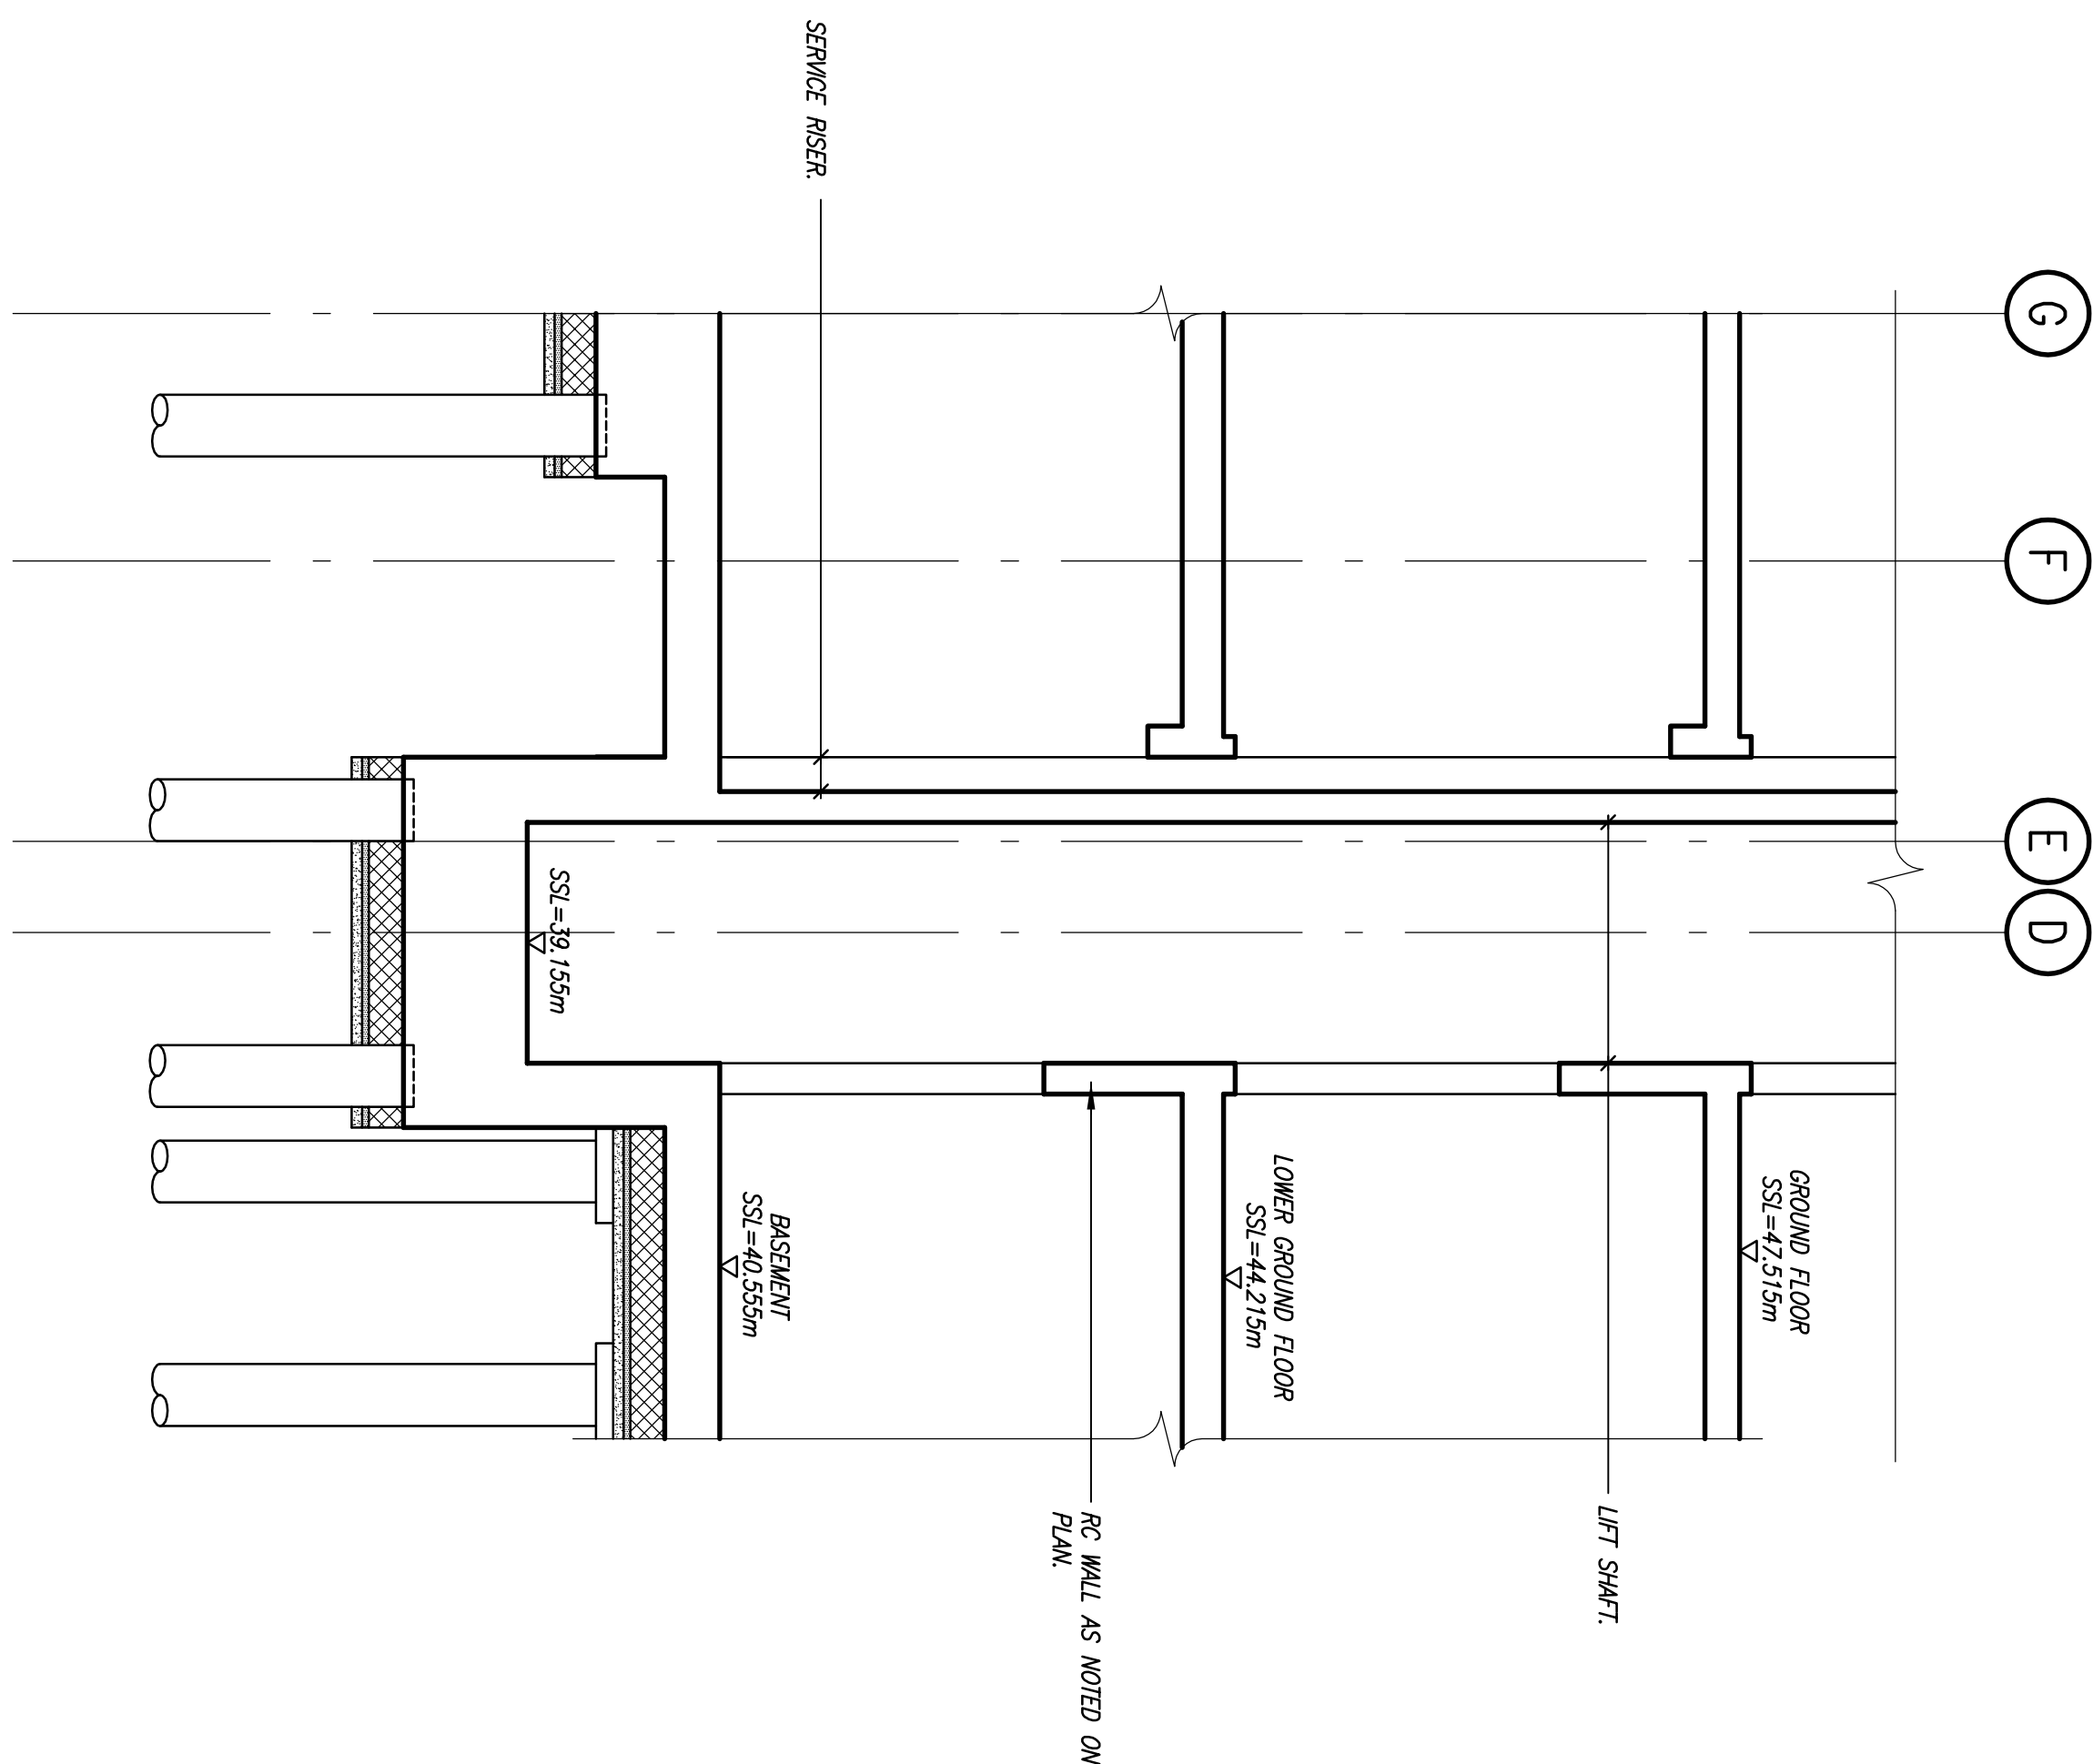


- ENGINEERS DESIGN.**

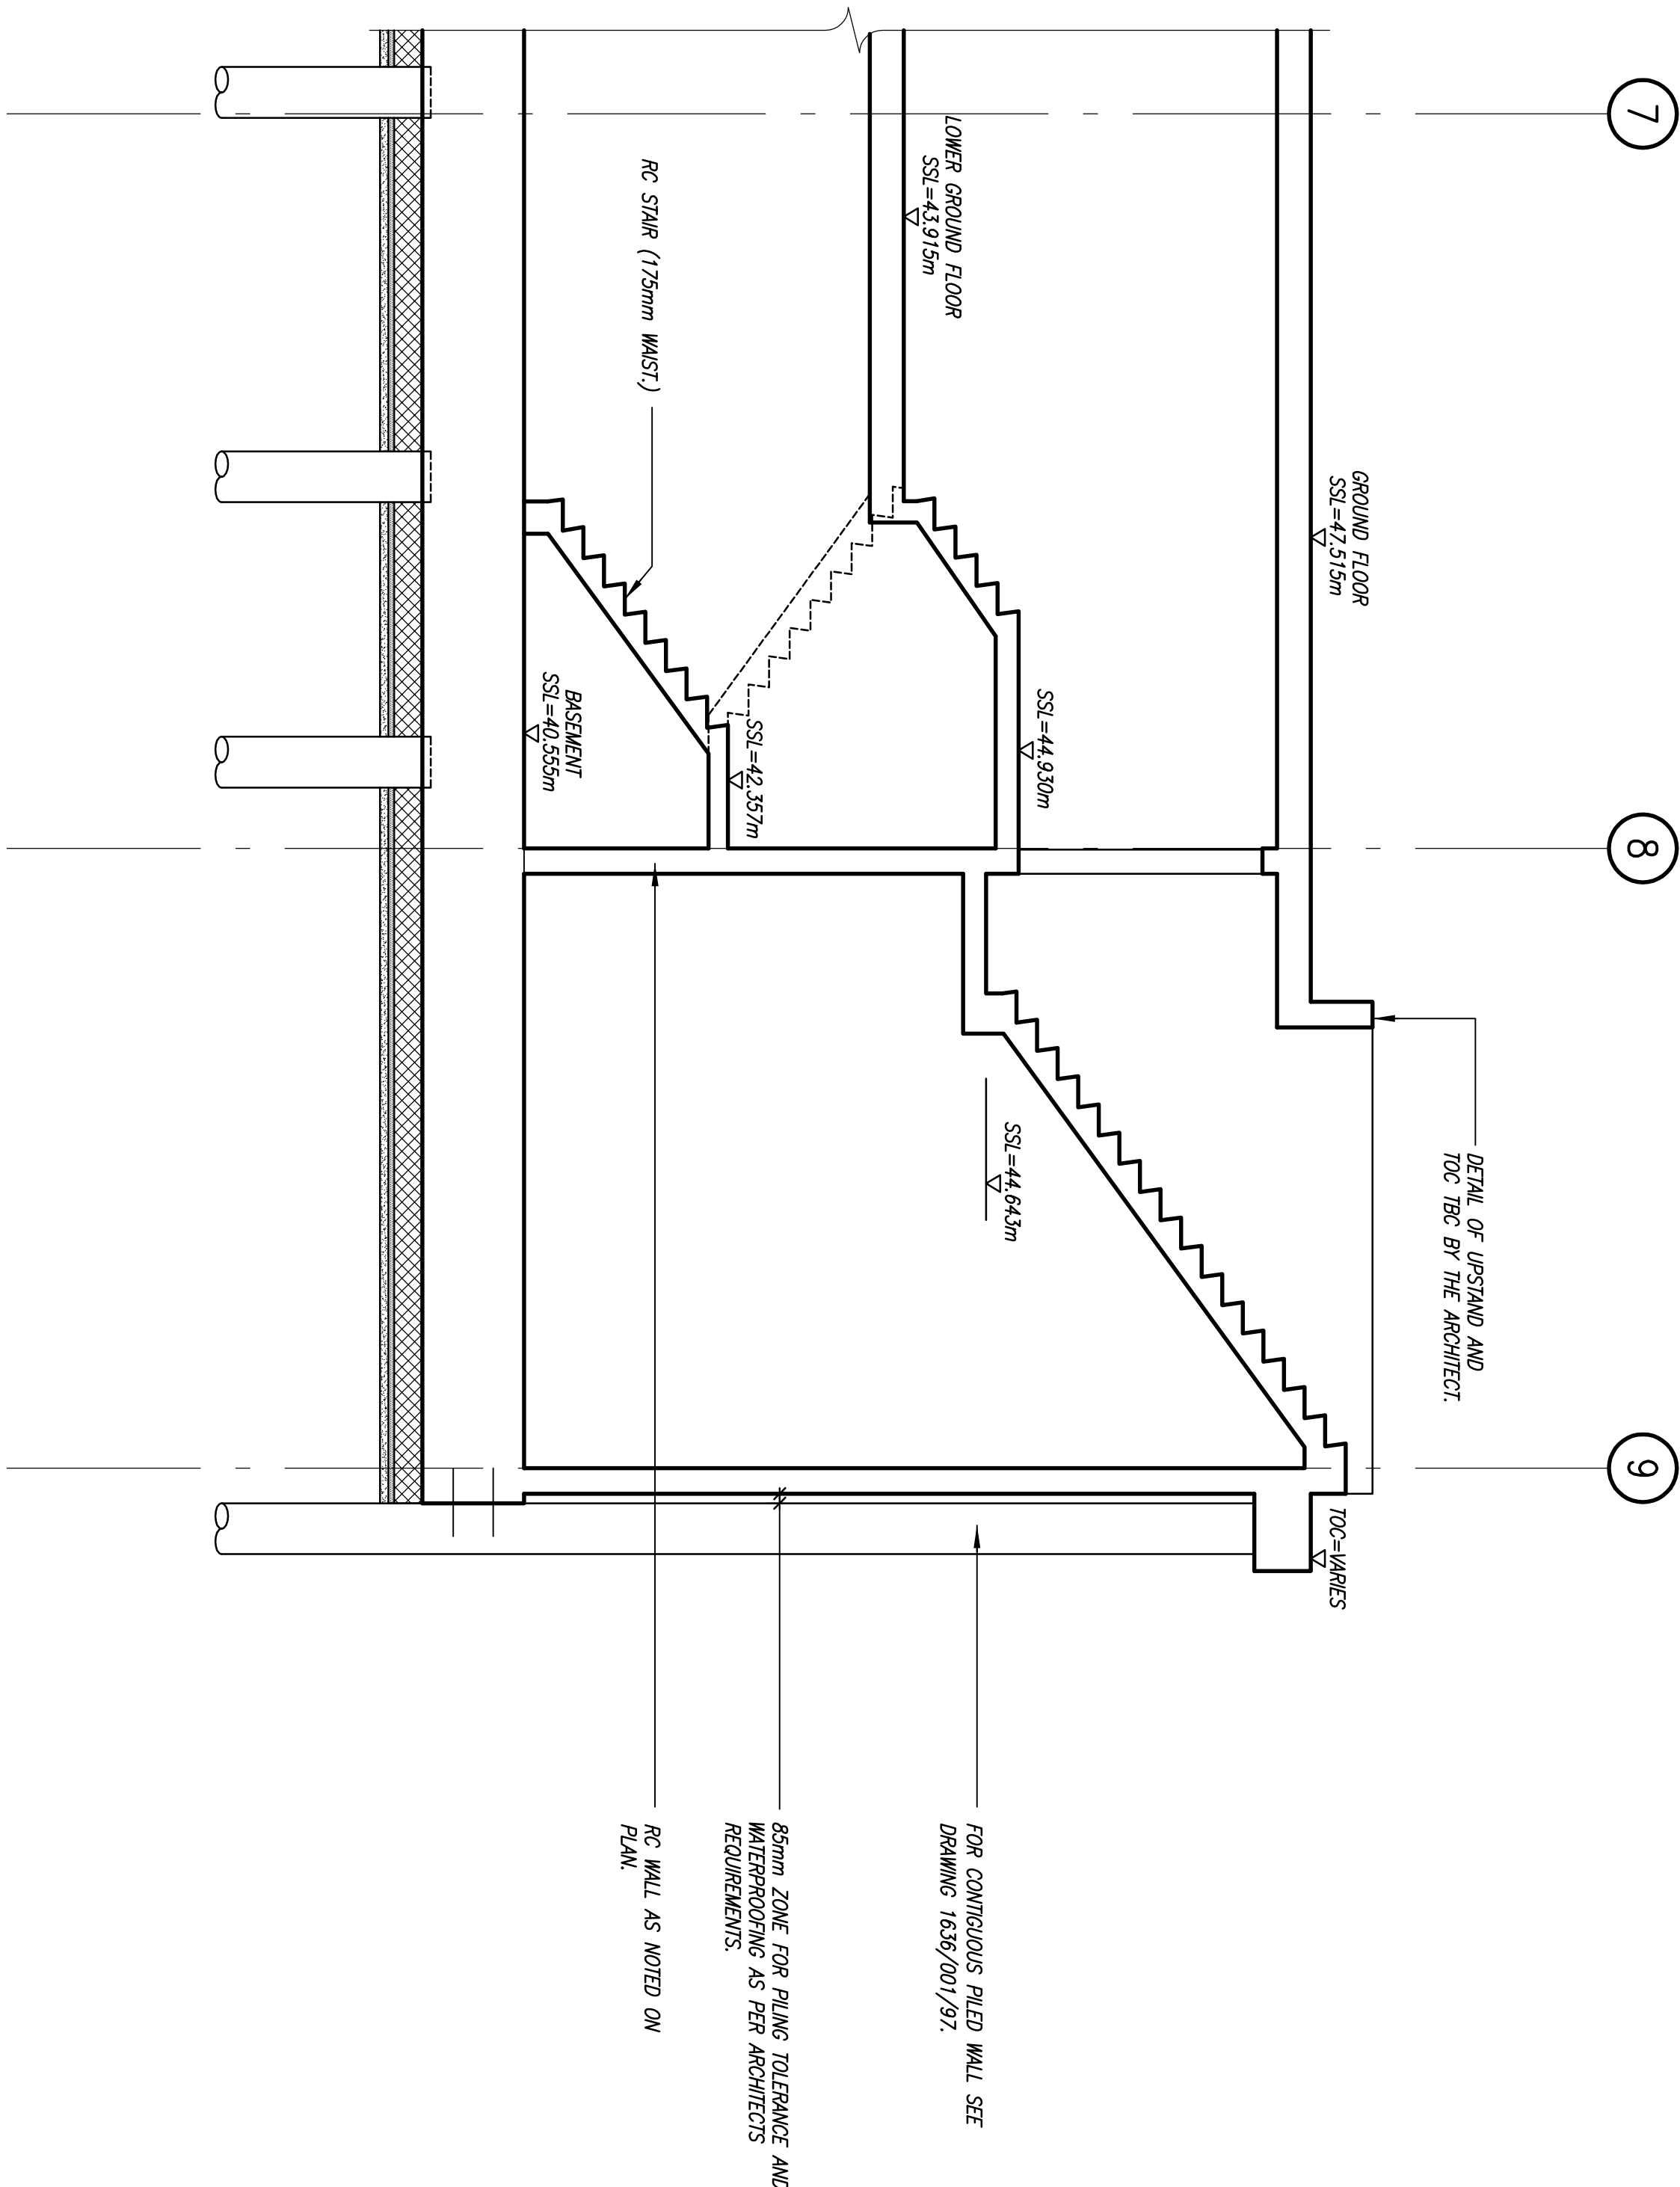

NOT FOR
CONSTRUCTION

| | | |
|----------|--------------------|----|
| 07.06.13 | ISSUED FOR TENDER. | LF |
|----------|--------------------|----|

62 AVENUE ROAD

Title
 PROPOSED
 SECTION E-E & F-F

| | |
|--------|-----------------------|
| drawn | checked |
| MM | LF |
| date | scale (original - A1) |
| MAY'13 | 1:50 |

Alan Baxter

75 Cowcross Street London EC1M 6EL
tel 020 7250 1555
email aba@alanbaxter.co.uk
www.alanbaxter.co.uk

| | |
|-------------|------|
| diag. no. | rev. |
| 1636/01/114 | |