



- Notes
1. THIS DRAWING IS TO BE READ IN CONJUNCTION WITH ALL RELEVANT ARCHITECT'S AND ENGINEER'S DRAWINGS AND THE SPECIFICATION.
 2. DO NOT SCALE FROM THIS DRAWING.
 3. FOR PROPOSED CAPPING BEAM'S PLAN SEE DRAWING 1636/001/99.

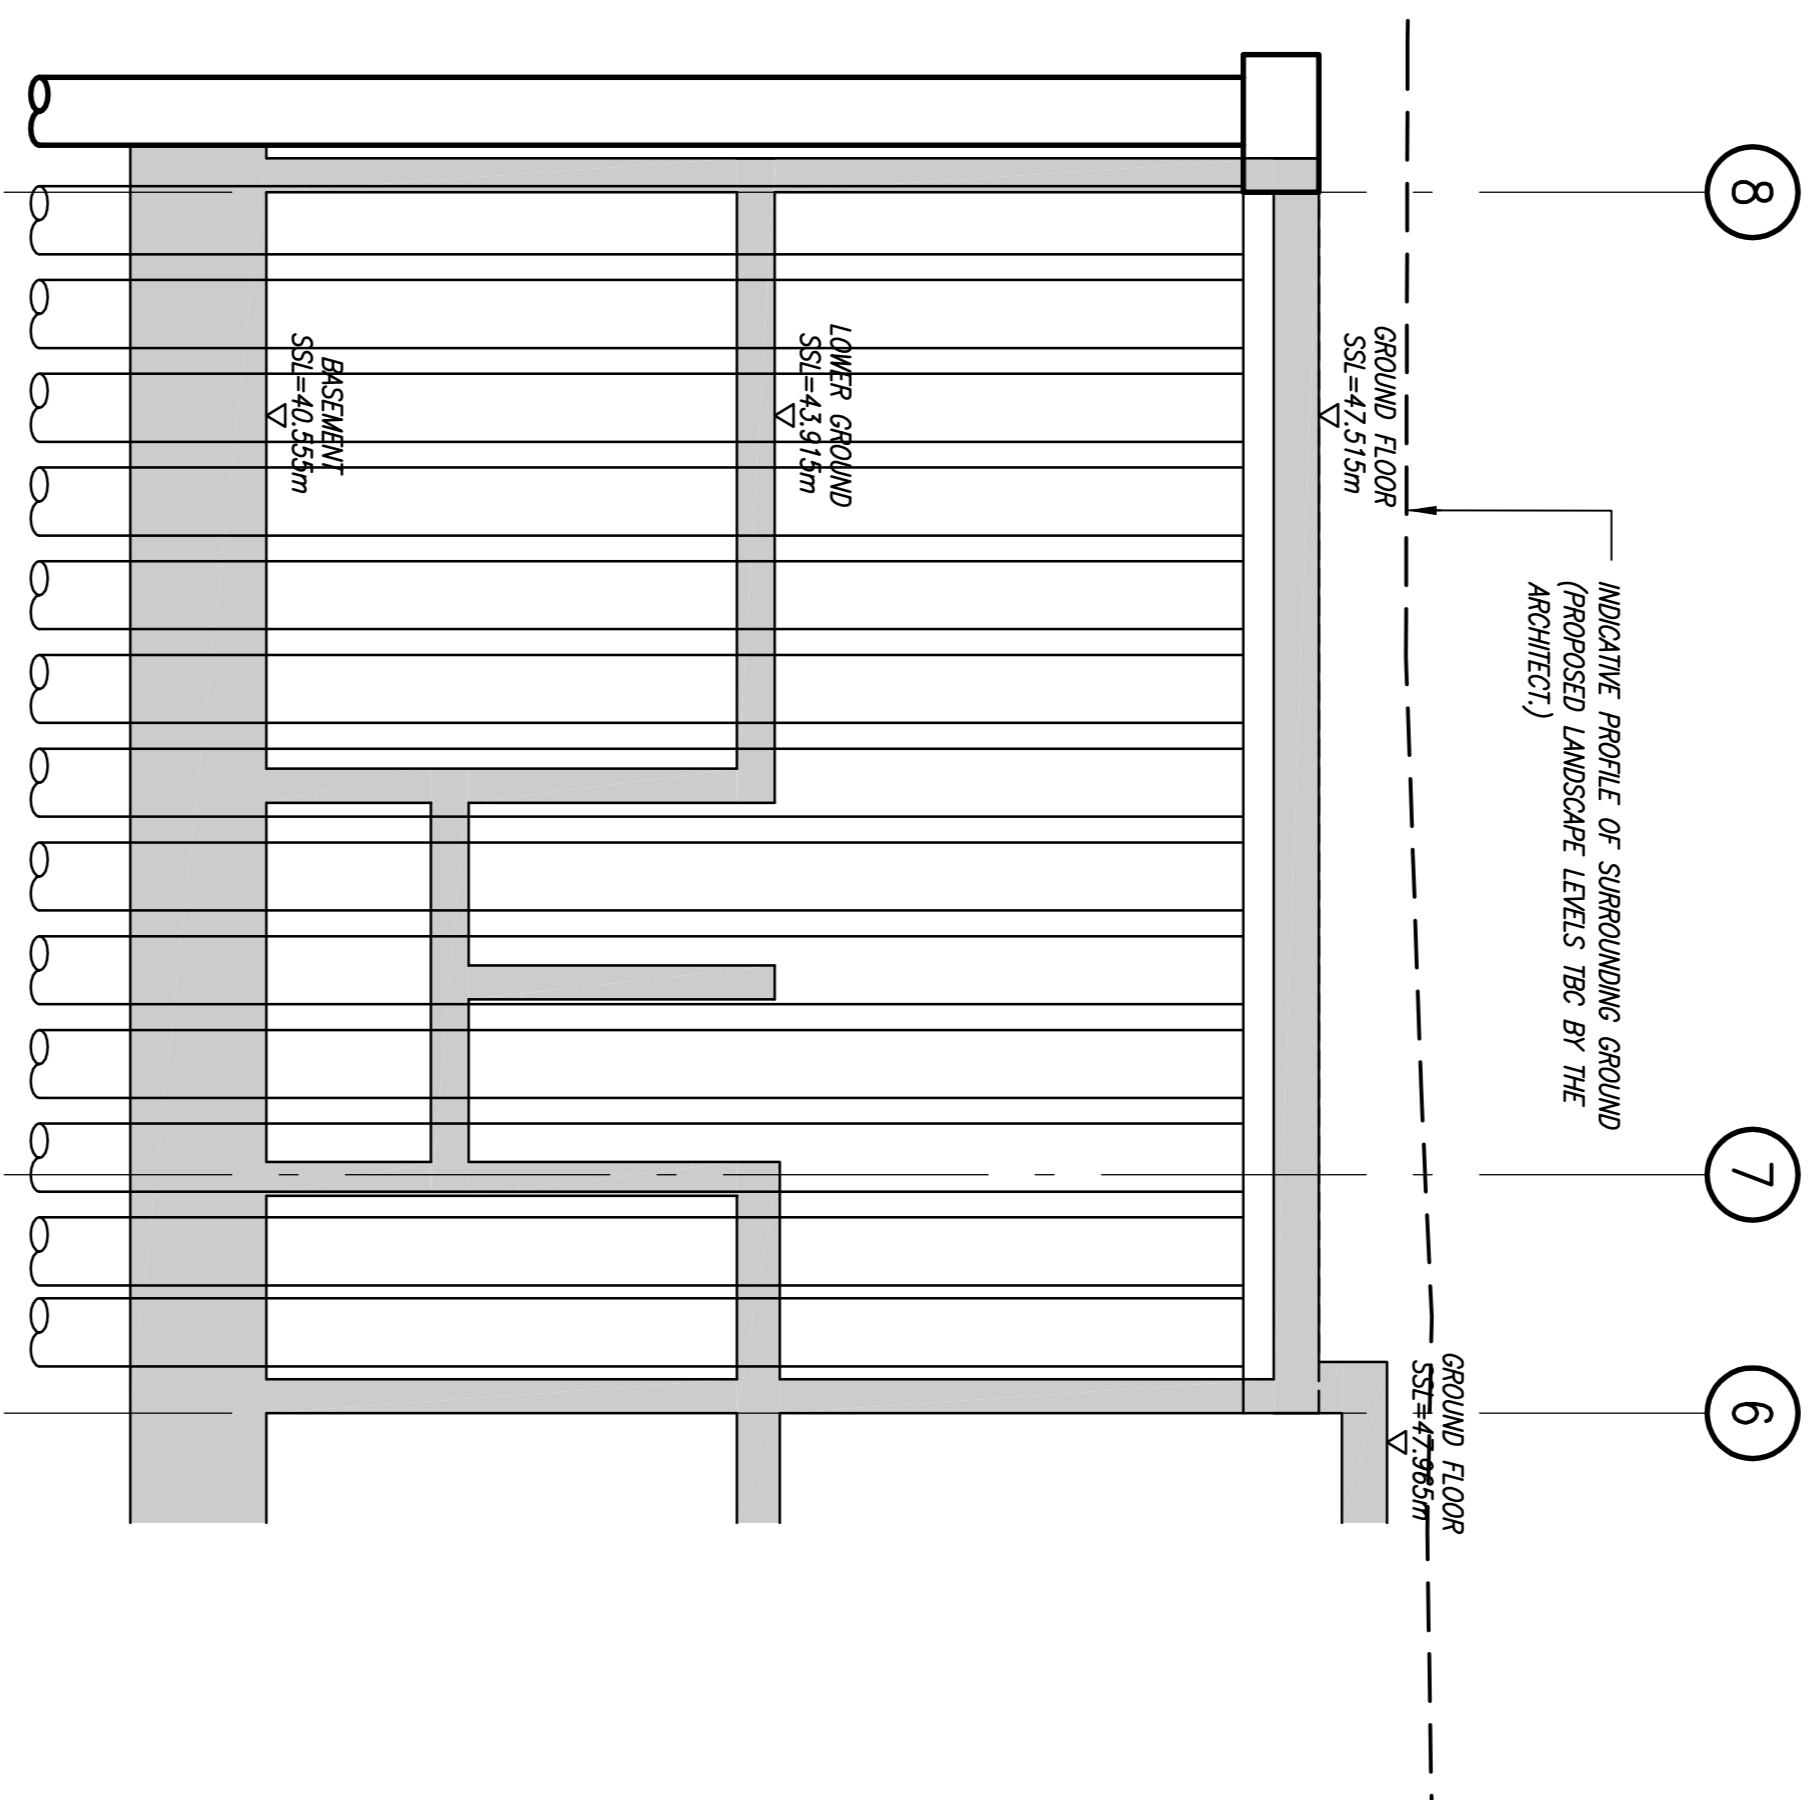

ELEVATION 5.

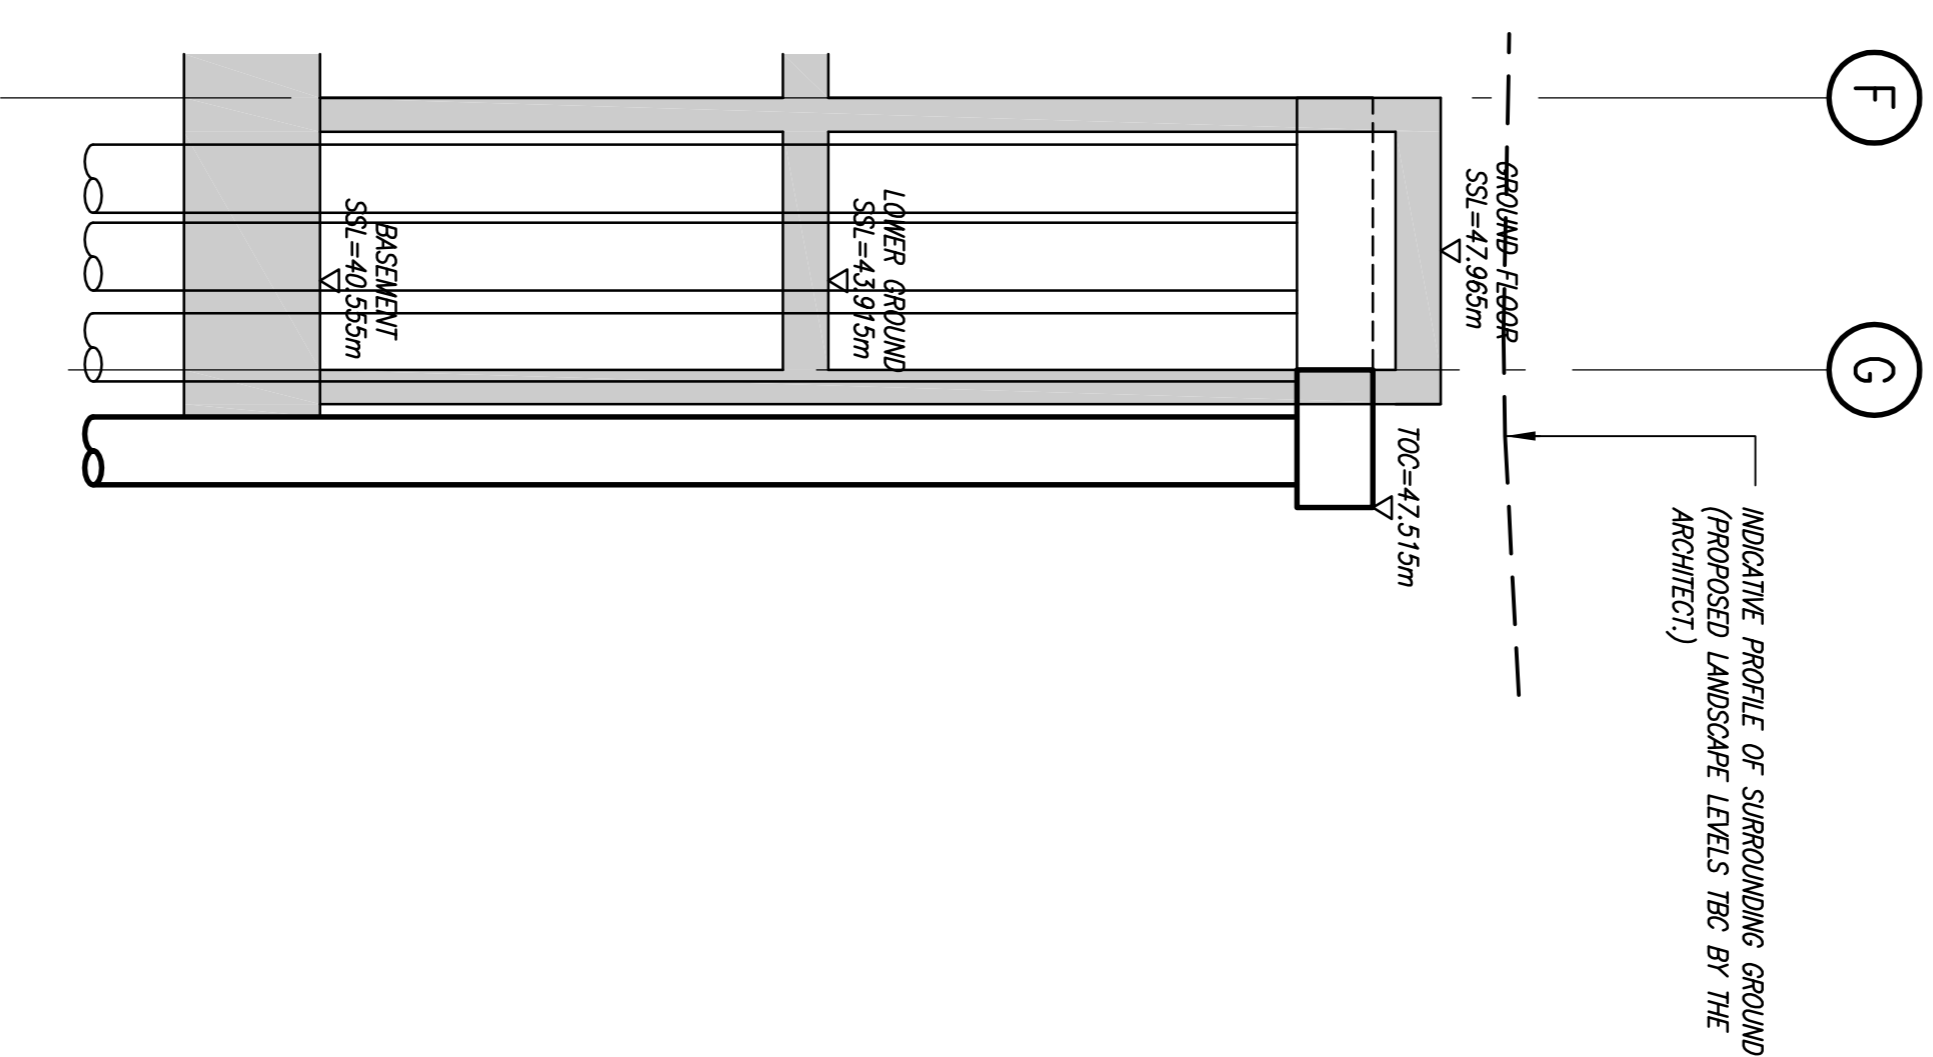

ELEVATION 6.

NOT FOR
CONSTRUCTION

07.06.13 ISSUED FOR TENDER LF

62 AVENUE ROAD

PROPOSED CAPPING BEAM
ELEVATIONS
SHEET 3 OF 5

Drawn: MM
Date: MAY'13
Checked: LF
Scale (Overall - A1): 1:50

Alan Baxter

75 Cowcross Street London EC1M 6EL
Tel: 020 7260 1555
email: alba@alanbaxter.co.uk
www.alanbaxter.co.uk

07.06.13
1636/001/117