


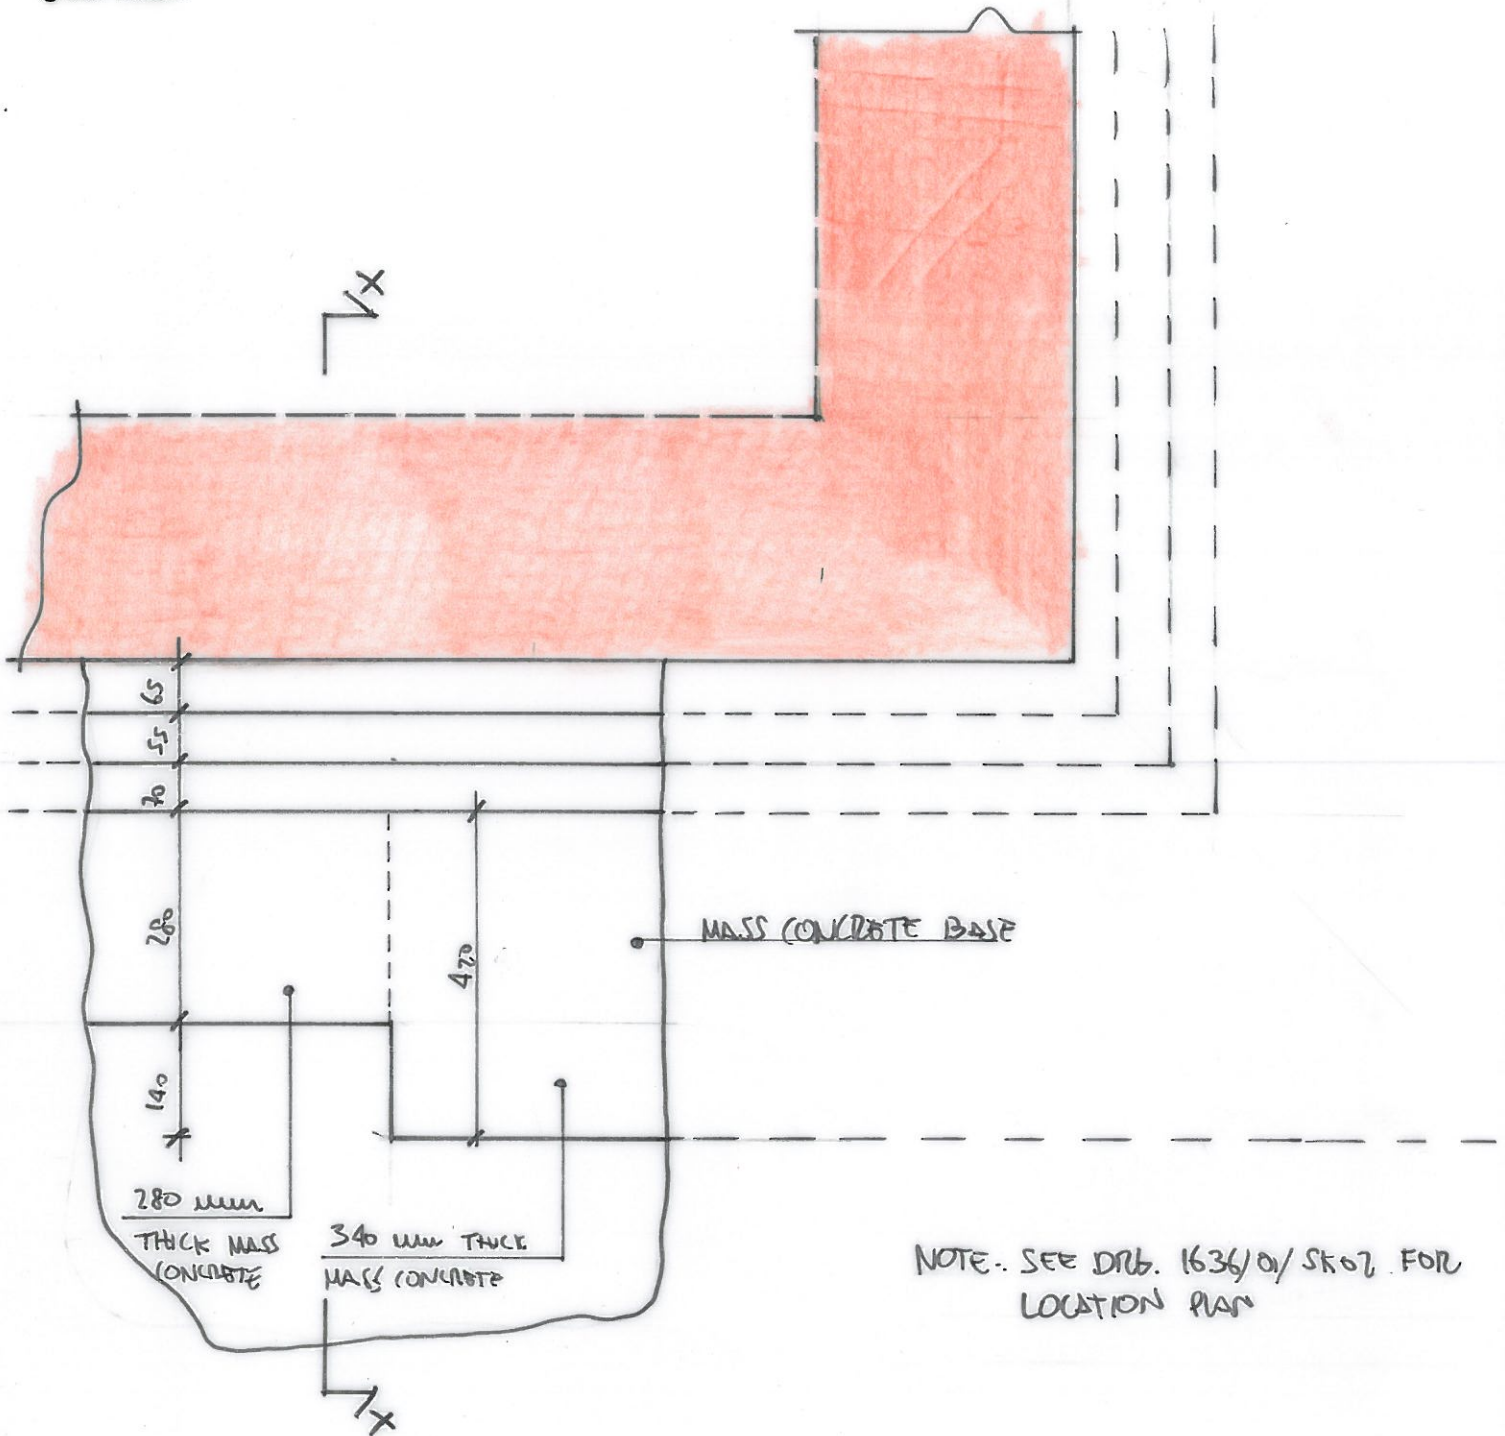


NOTE - SEE DRG. 1636/01/SK02 FOR LOCATION PLAN

TRIAL PIT TP03 - PLAN

SEE DRG. 1636/01/SK07 FOR SECTION X-X


date NOV 11		drawn LF		checked	28.11.11	FOR INFORMATION	LF
job 62 AVENUE ROAD		dwg. LOG OF TRIAL PIT TP03 - PLAN		scale (original - A4) 1:10		Alan Baxter	
		drg. no. 1636/01/SK06		rev.		75 Cowcross Street London EC1M 6EL tel 020 7250 1555 email aba@alanbaxter.co.uk www.alanbaxter.co.uk	

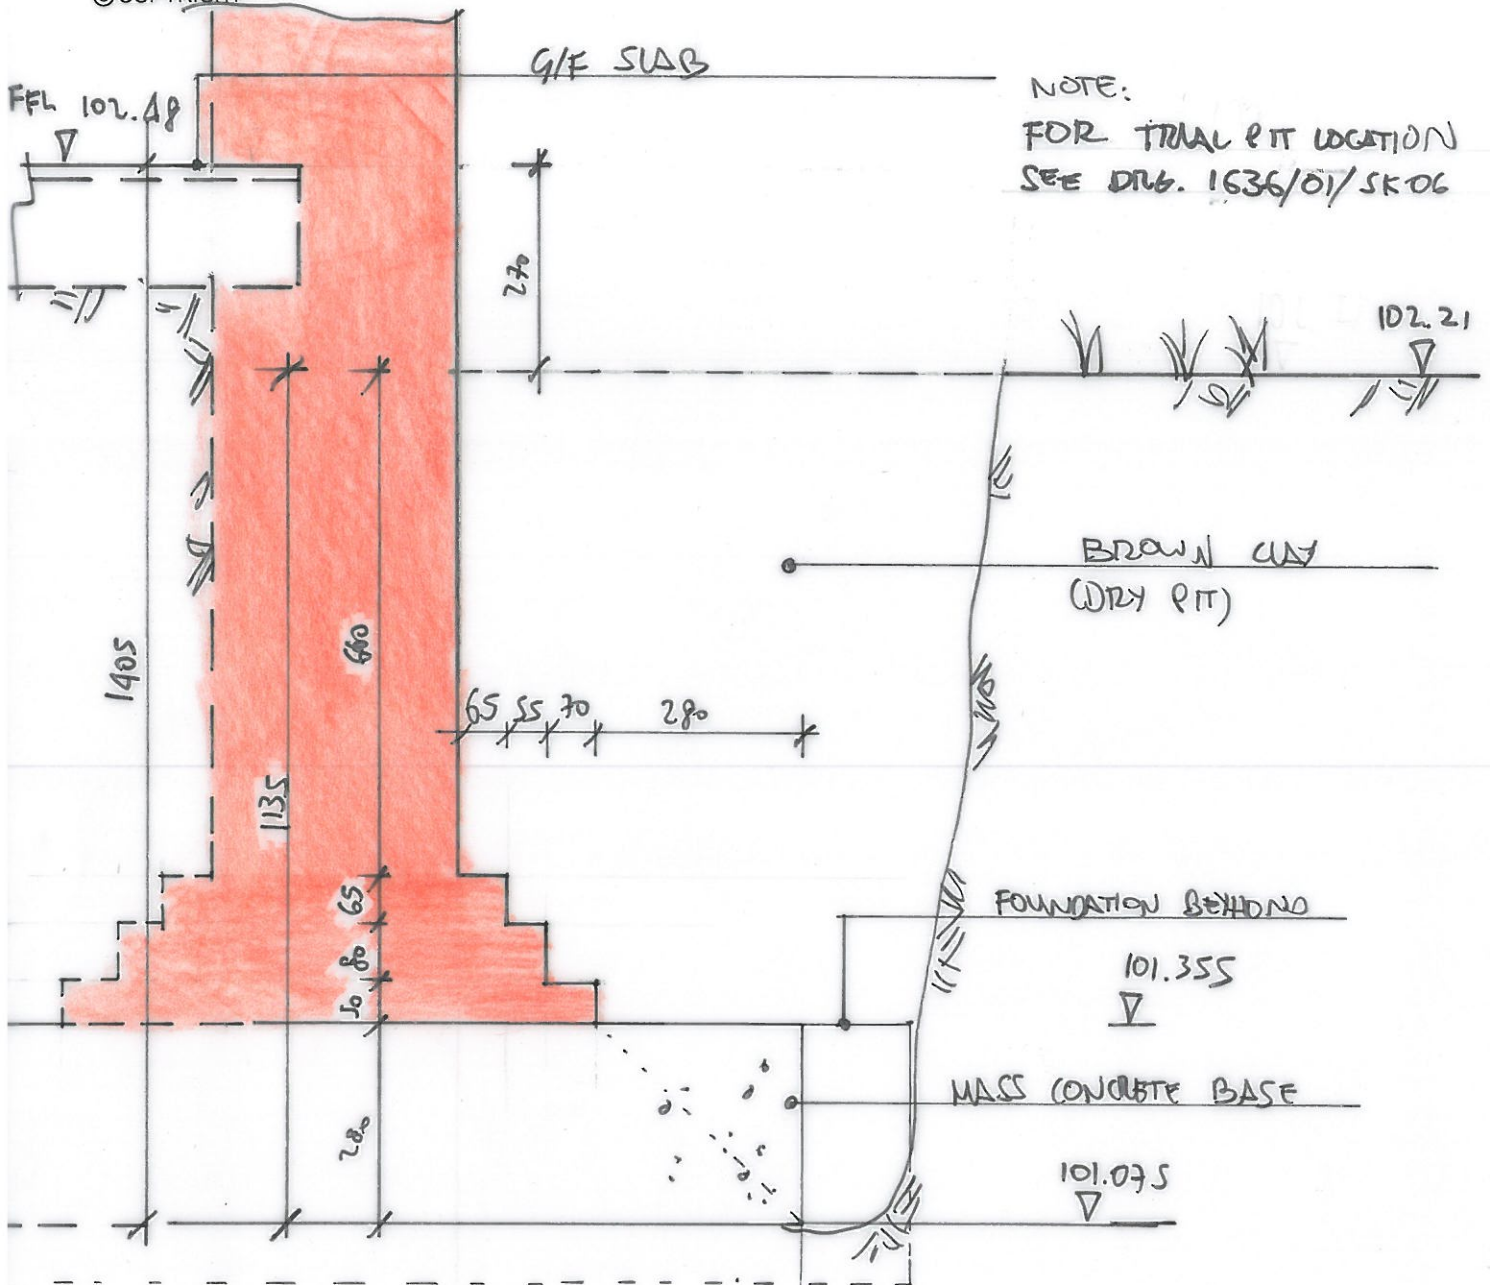

TRIAL PIT TP03 - SECTION X-X

		28.11.11		FOR INFORMATION		LF
date	NOV 11	drawn	LF	checked	scale (original - A4)	1:10
job	62 AVENUE ROAD	dwg.	LOG OF TRIAL PIT TP03 - SECTION	drw. no.	1636/01/SK07	rev.
						Alan Baxter 75 Cowcross Street London EC1M 6EL tel 020 7250 1555 email aba@alanbaxter.co.uk www.alanbaxter.co.uk

NOTE - SEE DTB. 1636/01/SK 02 FOR
LOCATION OF TRIAL PIT

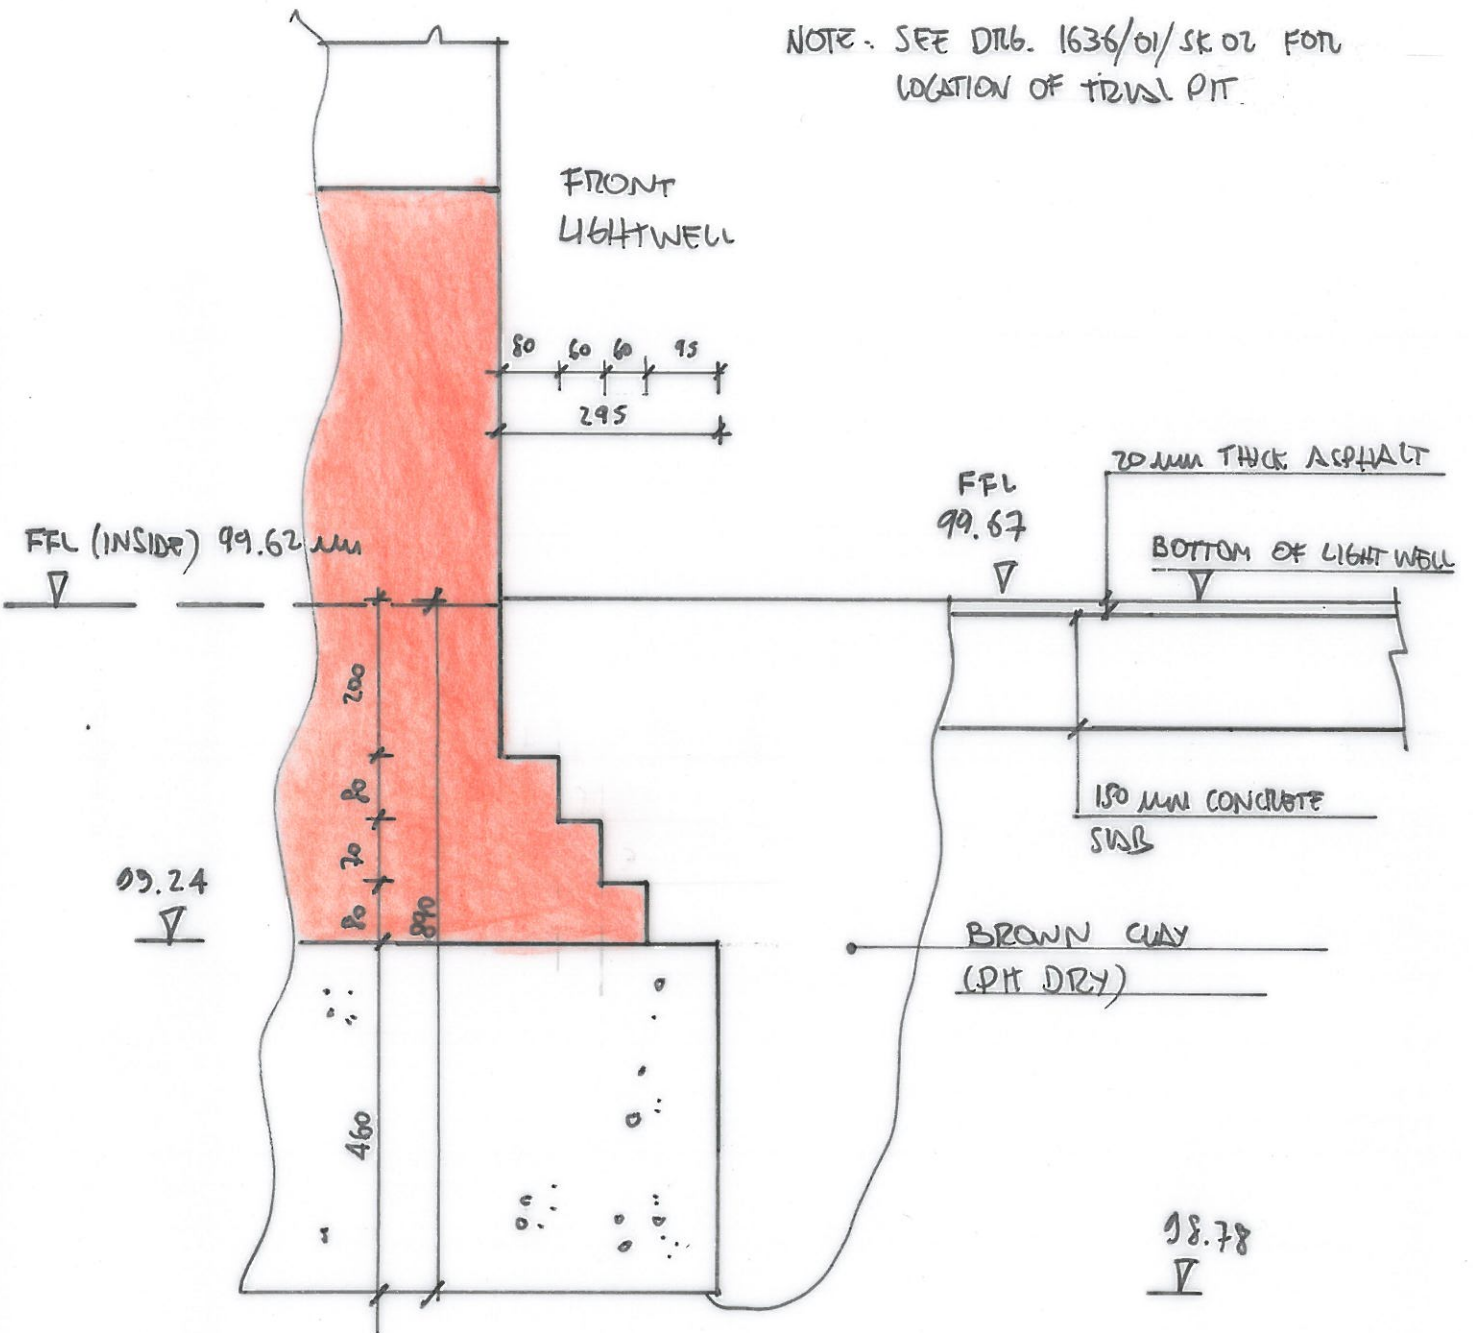

TRIAL PIT TPO4

date NOV 11		drawn LF		checked		28.11.11 FOR INFORMATION		LF	
job 62 AVENUE ROAD		dwg. LOG OF TRIAL PIT TPO4		drg. no. 1636/01/SK 08		scale (original - A4) 1:10		rev.	
								Alan Baxter 75 Cowcross Street London EC1M 6EL tel 020 7250 1555 email aba@alanbaxter.co.uk www.alanbaxter.co.uk	