



SECTION AA

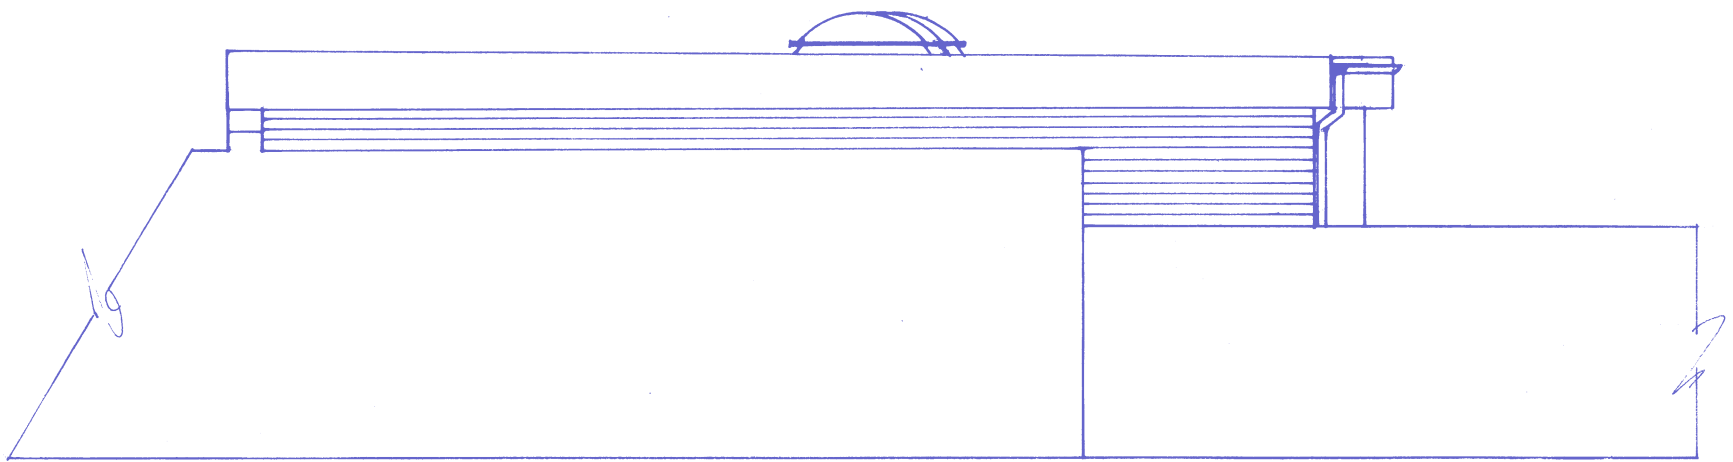

WEST ELEVATION

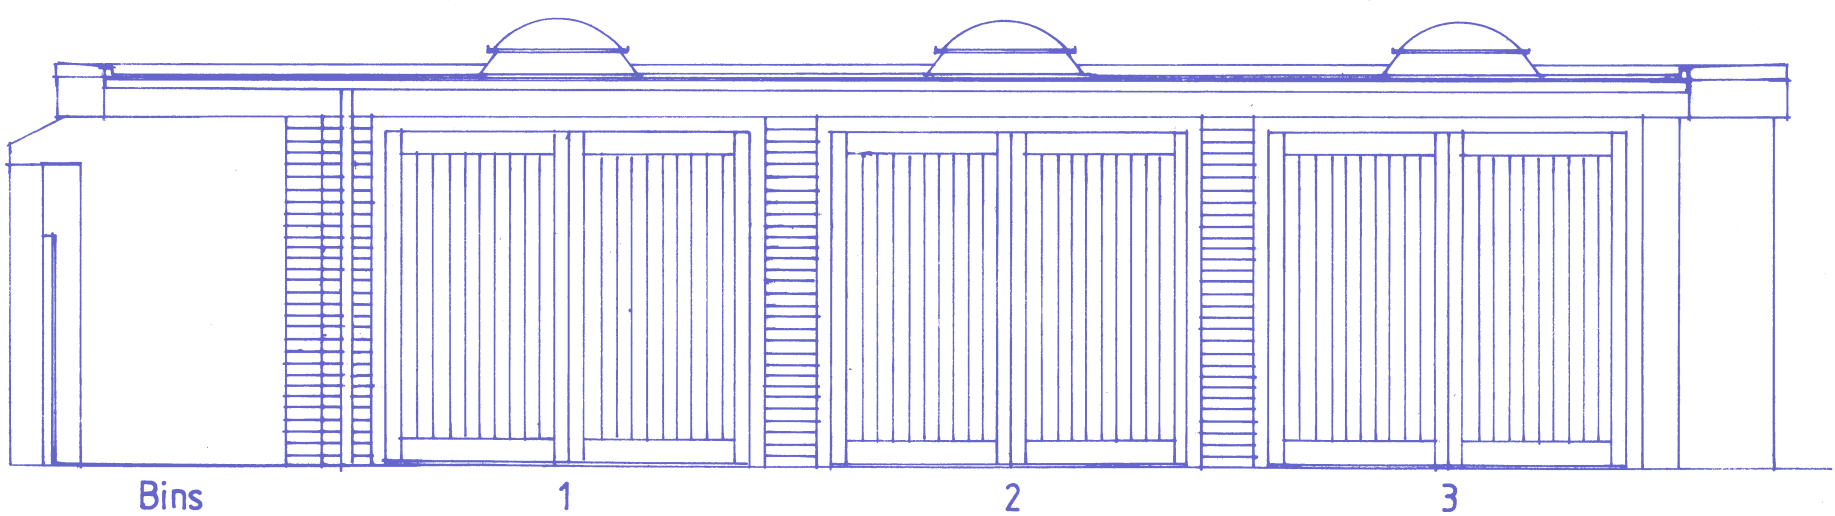

SOUTH ELEVATION

