




DE D01 Junction Detail 1:10

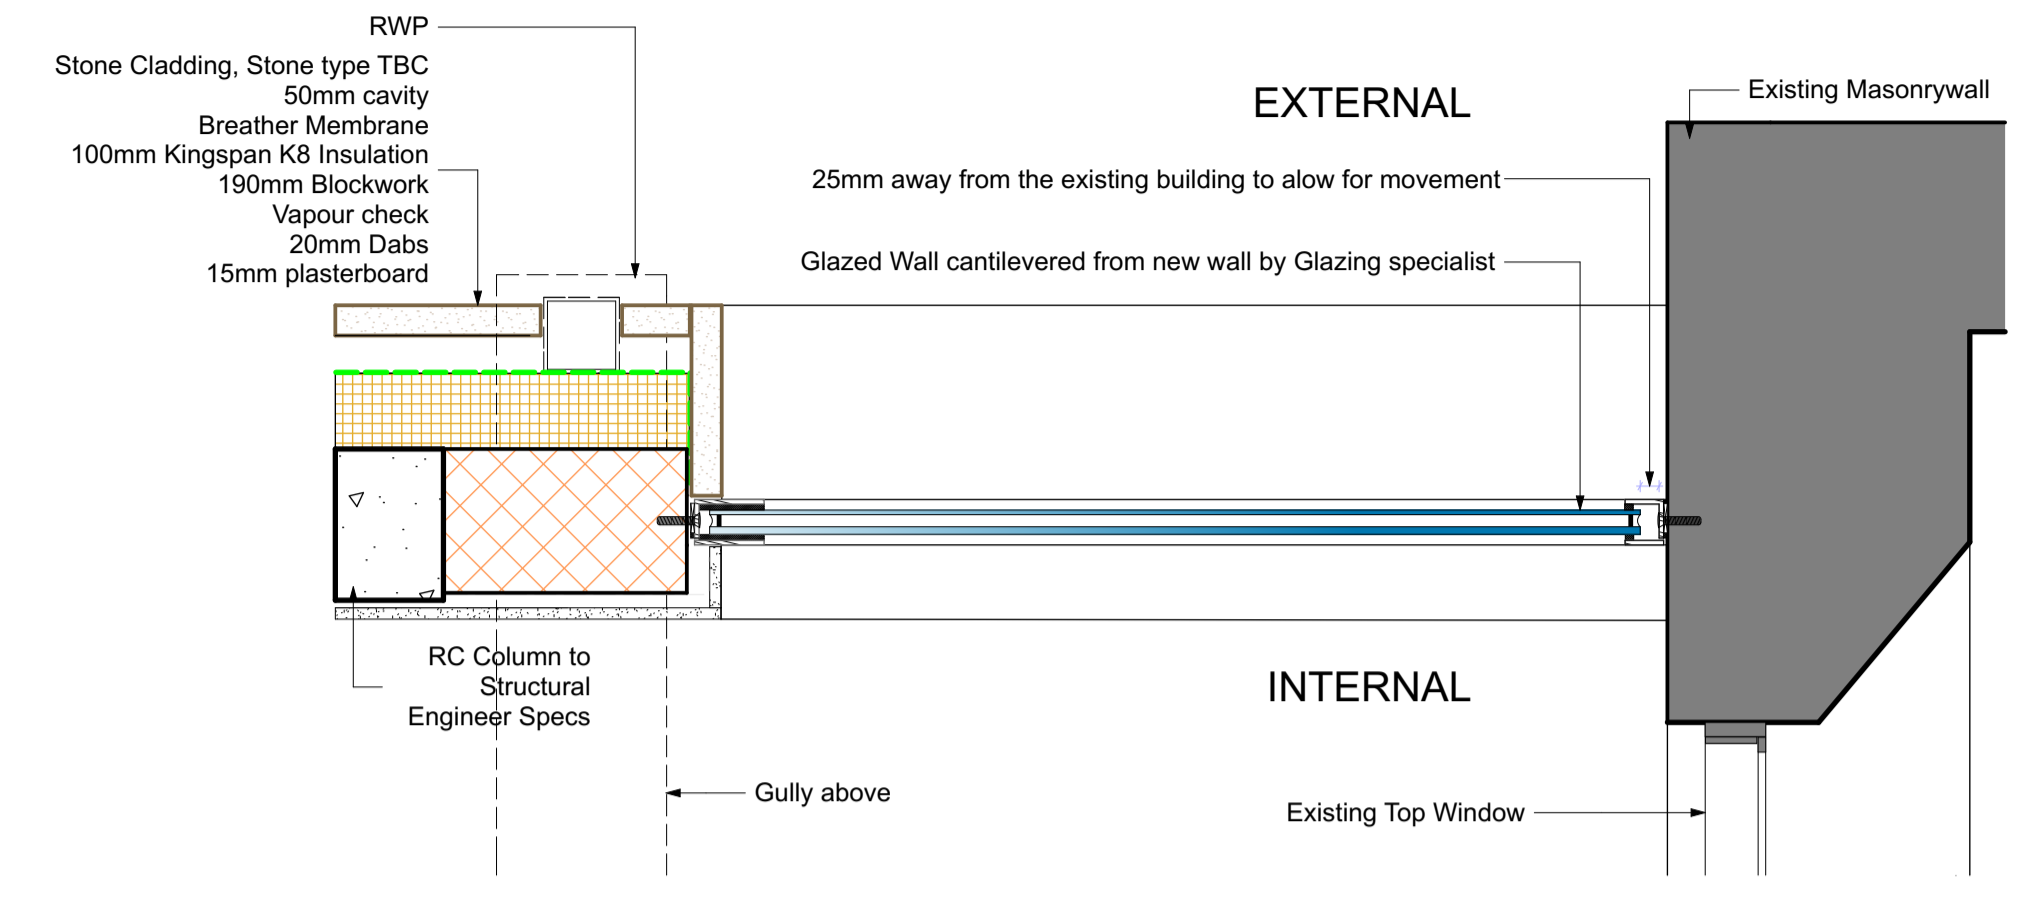


Junction Plan Detail 1:10

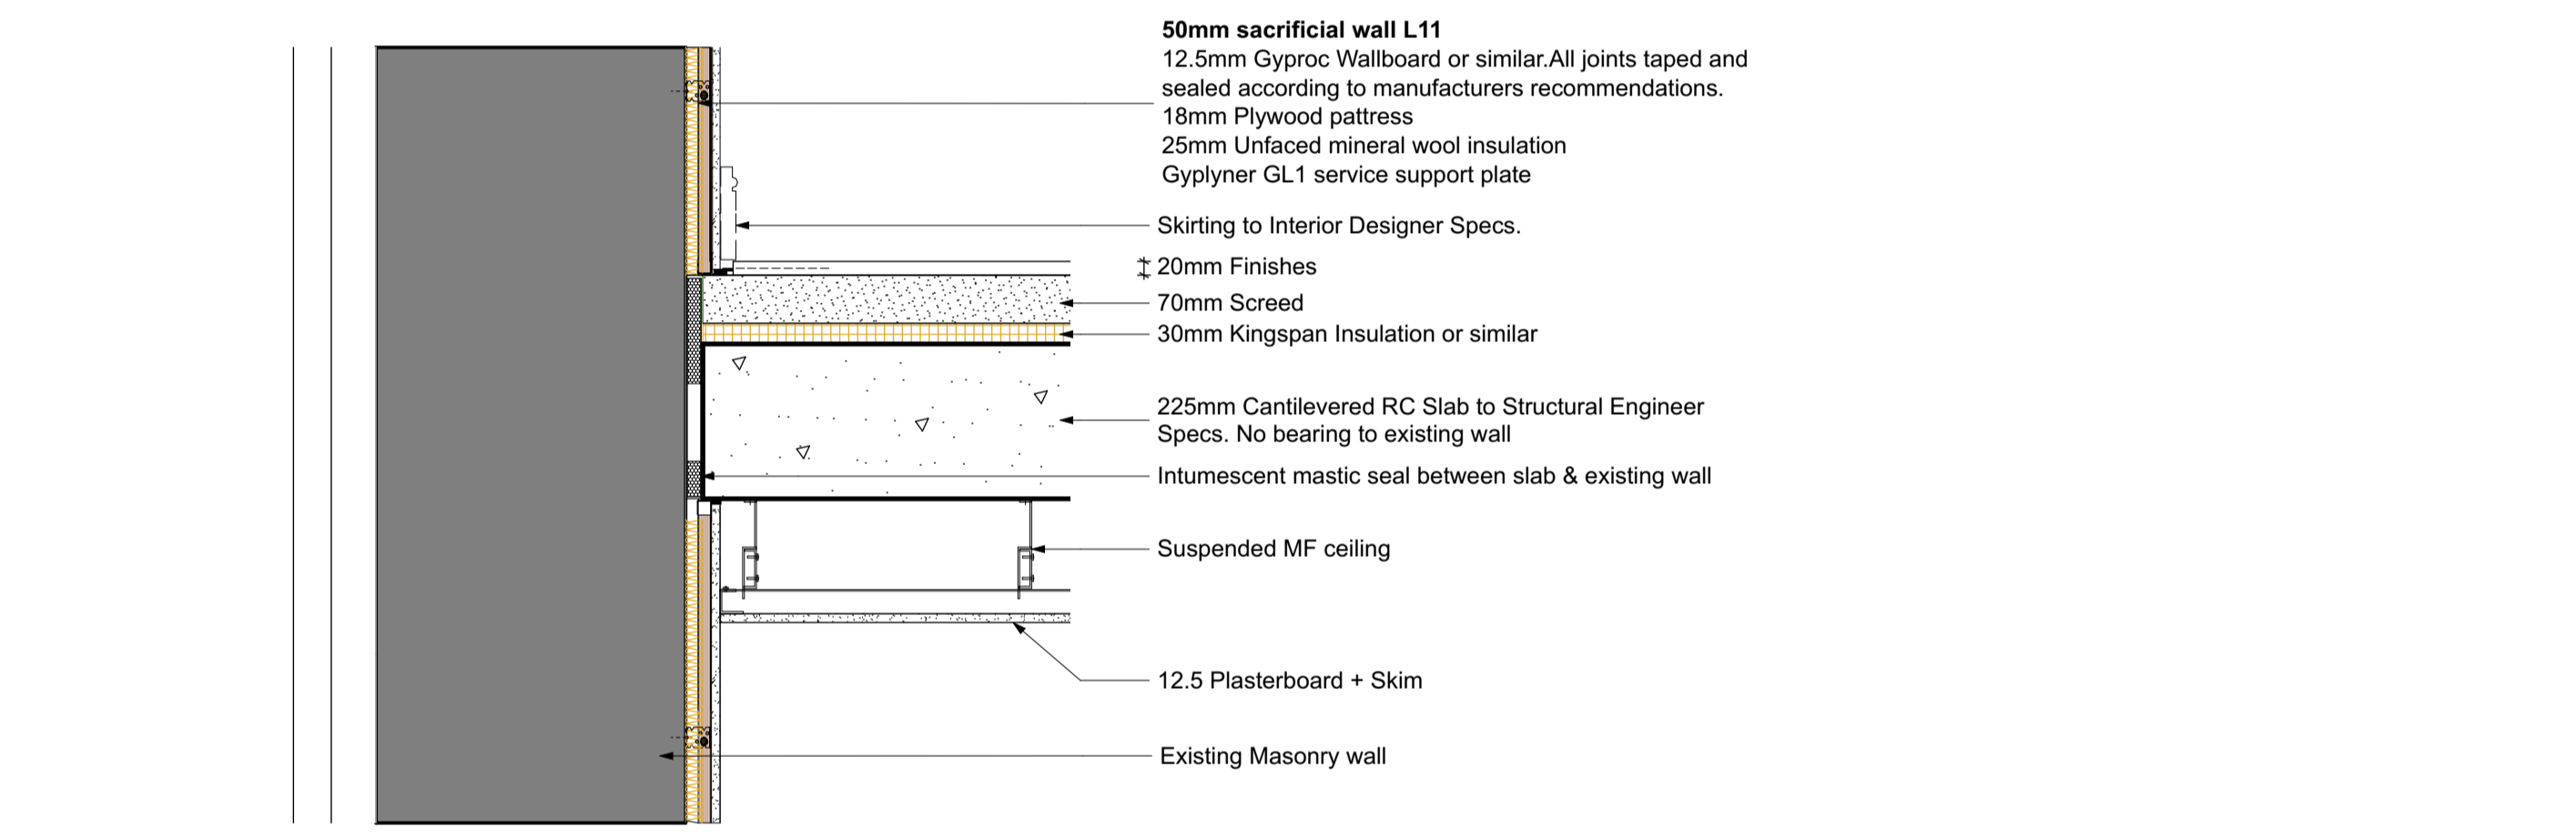

D02 Junction Detail 1:10

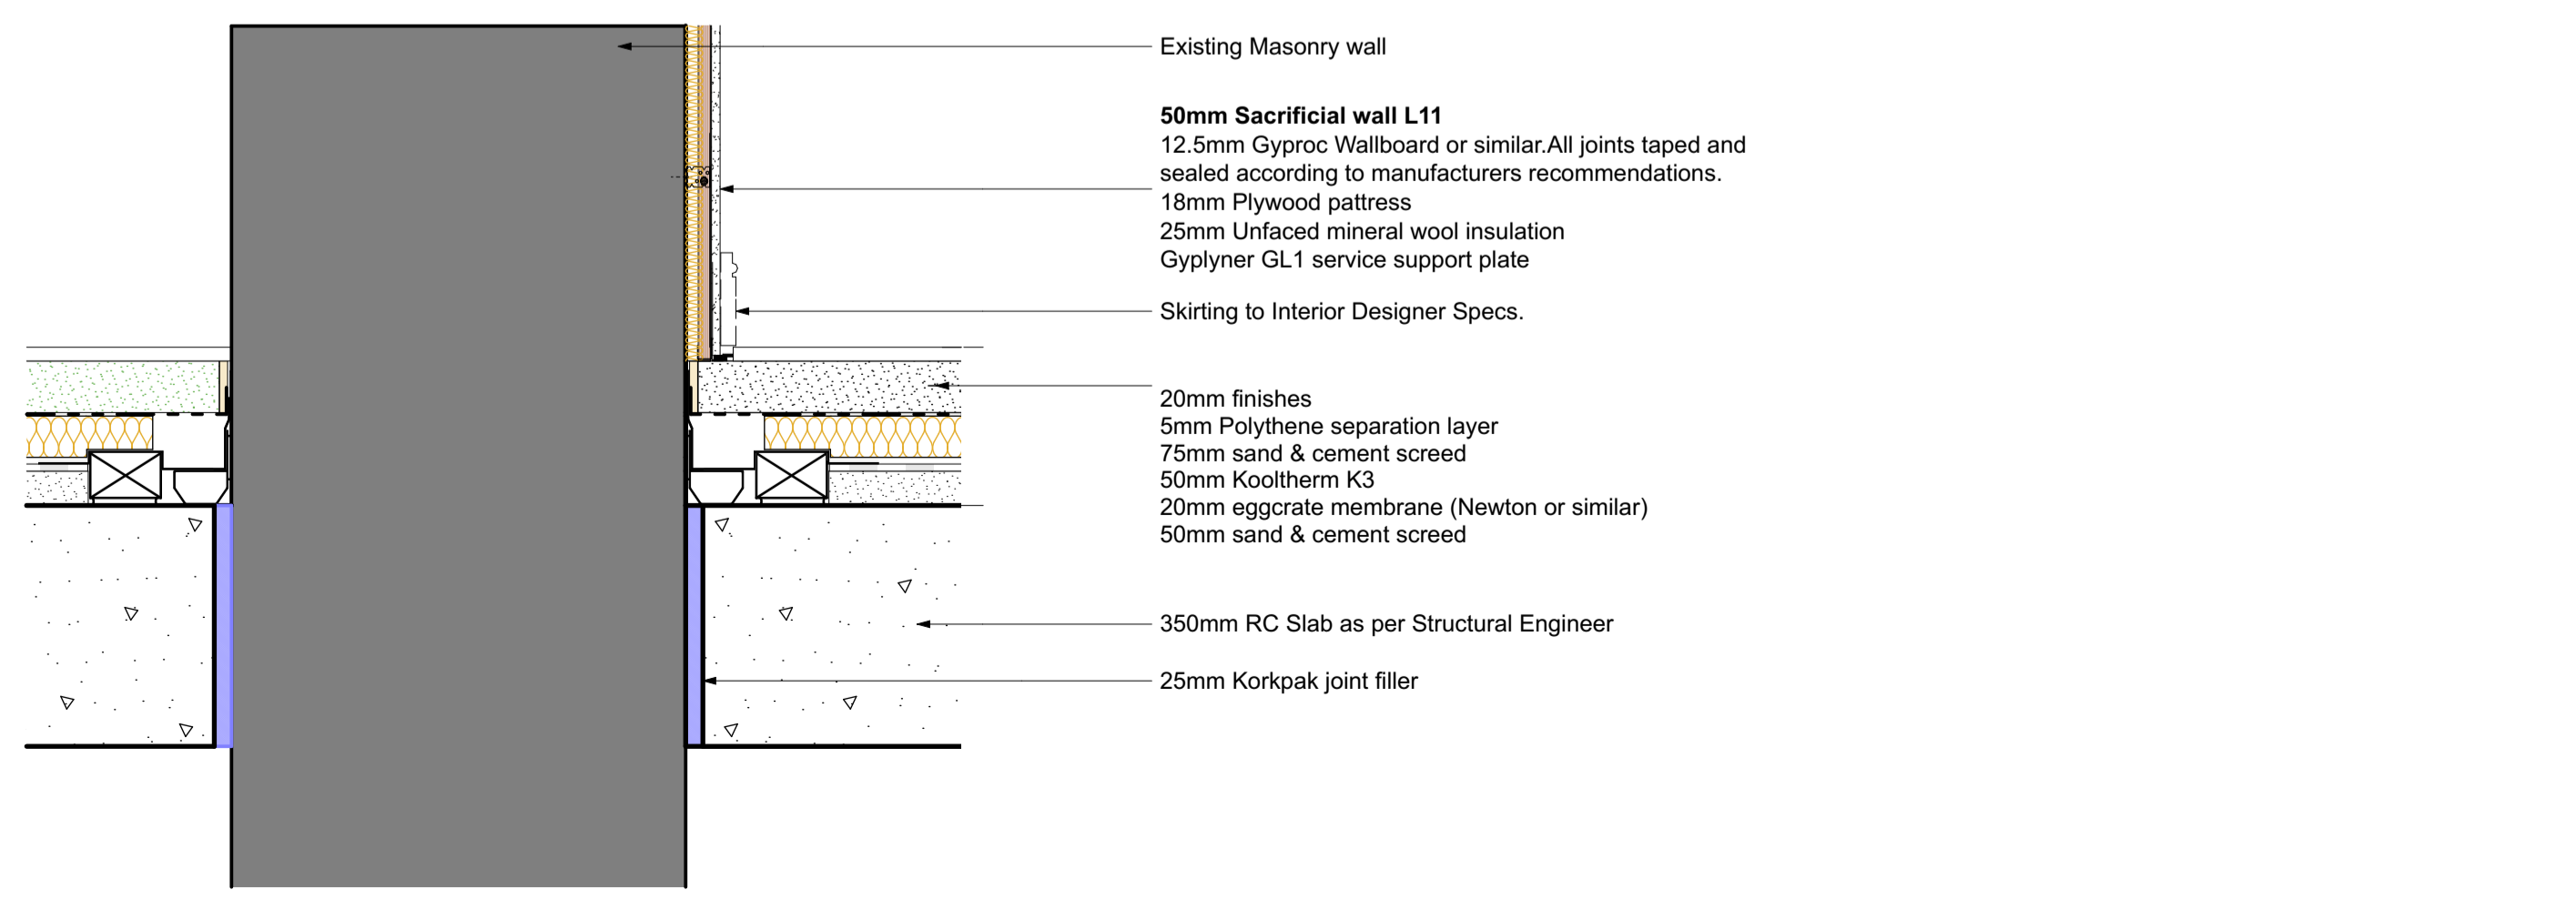


D03 Junction Detail 1:10

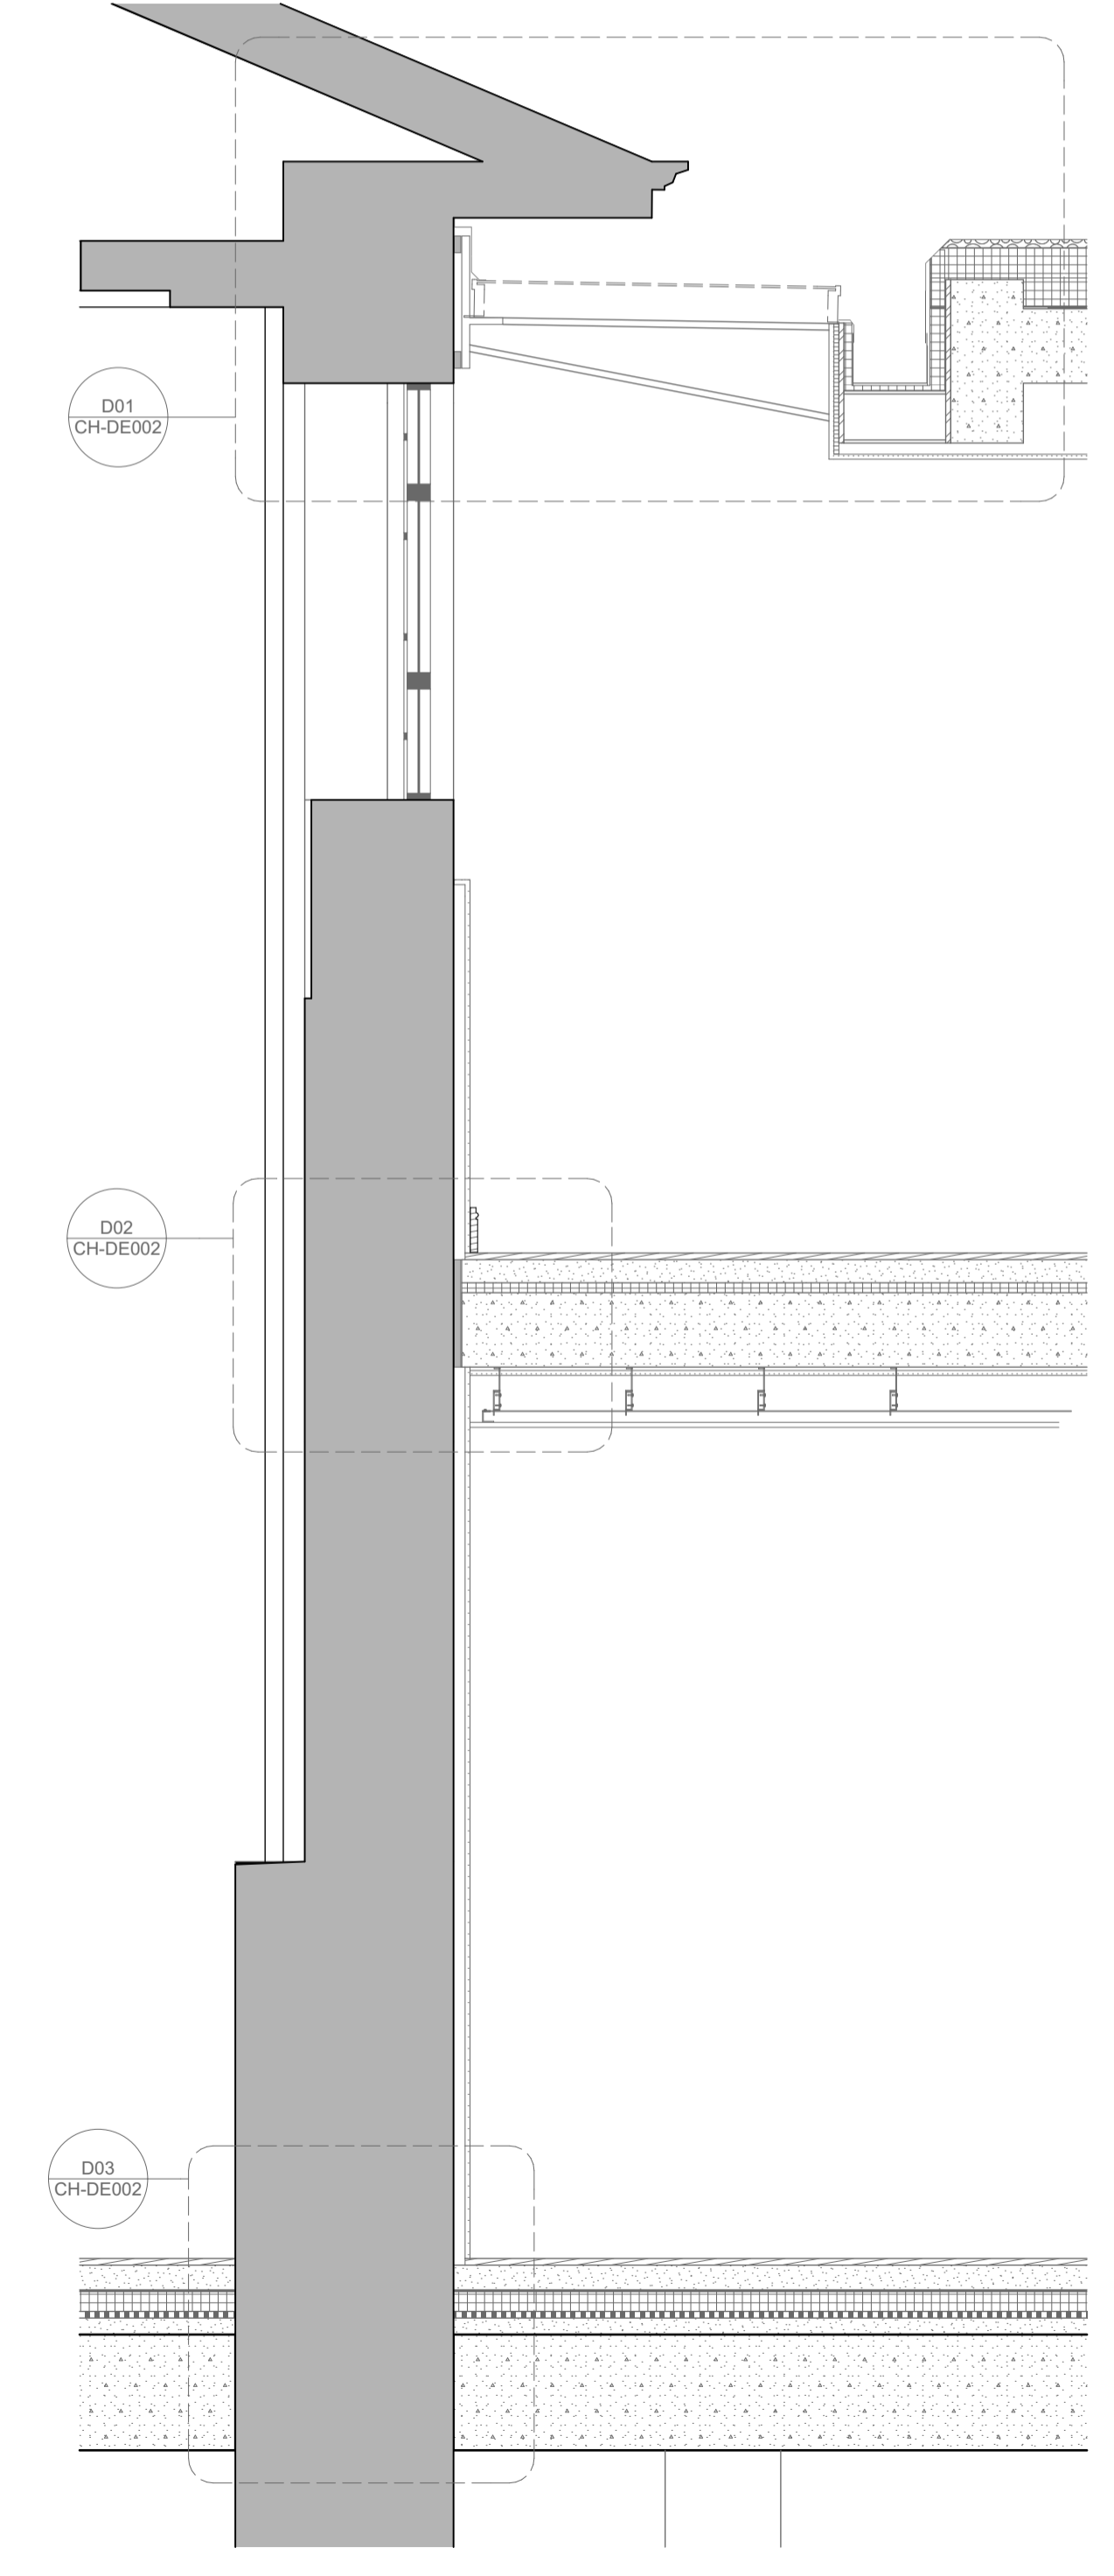

Chapel/New Extension Section 1:20

0 10 50 100mm  
DIMENSION AT ORIGINAL SHEET SIZE  
Contractors must check all dimensions on site. Only figured dimensions are to be worked from. Discrepancies must be reported to the Architect before proceeding. © This drawing is Copyright

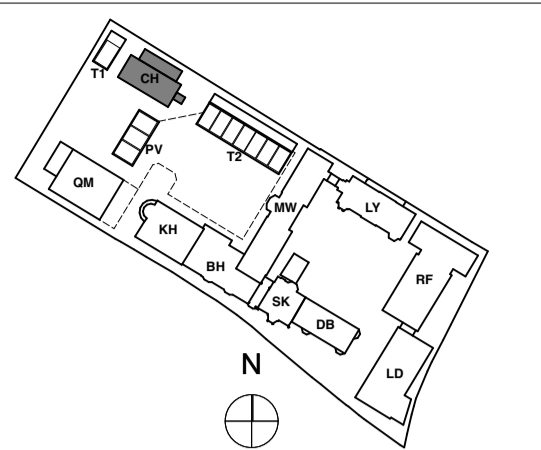

KEY PLAN  
NOTE:  
ALL INFORMATION SHOWN ON THIS DRAWINGS IS SUBJECT TO DESIGN DEVELOPMENT

PLANNING

REVISION	DRN	CHKD	DATE
- First Issue	KC/GC	KC	11/07/2016
A Planning comments incorporated	KC/GC	KC	15/08/2016



CLIENT  
MOUNT ANVIL LTD

PROJECT  
KIDDERPORE AVENUE  
DRAWING  
Chapel  
Extension to Existing Building - Junction Details

SCALE: Varies A1 DATE: August 2016

DRAWING No. 15 230 DRAWN BY GC  
9000-DRG-00CH-DE002 REV A

A & Q PARTNERSHIP (LONDON) LTD  
THE LUX BUILDING, 2-4 HOXTON SQUARE, LONDON N1 6 NU  
Tel: 020 7613 2244 Fax: 020 7613 2642 Email: london@aqp.co.uk  
ARCHITECTURE DESIGN MASTERPLANNING INTERIORS