



Store Name: Store Street
Store No: 8695
Futurama W.O: 128642
Store Type: On the Go - Premium
Address: 19 - 21 Store Street
London
Greater London
WC1E 7DB
CAD reference: 8695 Store Street - P1F3M0

Revision:
Rev 1 (Contracts)

Original Scheme - IS - 19/08/16
24/08/16 - TH - Added background note

Olympia House
Lockwood Court
Middleton Grove
Leeds
LS11 5TY
United Kingdom

Telephone:
0113 270 5595
Facsimile:
0113 277 1143
E-mail:
postbox@futurama.ltd.uk

delivering
branded
environments™





Existing Elevations

Store Name: Store Street
 Store No: 8695
 Futurama W.O: 128642
 Store Type: On the Go - Premium
 Programme: BAU - Refit

Address: 19 - 21 Store Street
 London
 Greater London
 WC1E 7DB
 Revision: Original

Olympia House
 Lockwood Court
 Middleton Grove
 Leeds
 LS11 5TY
 United Kingdom

Telephone: 0113 270 5595
 Facsimile: 0113 277 1143
 E-mail: postbox@futura.ltd.uk

delivering
 branded
 environments™





Existing Elevations

Store Name: Store Street
Store No: 8695
Futurama W.O: 128642
Store Type: On the Go - Premium
Programme: BAU - Refit





Address: 19 - 21 Store Street
London
Greater London
WC1E 7DB
Revision: Original

Olympia House
Lockwood Court
Middleton Grove
Leeds
LS11 5TY
United Kingdom

Telephone:
0113 270 5595
Facsimile:
0113 277 1143
E-mail:
postbox@futurama.ltd.uk

delivering
branded
environments™



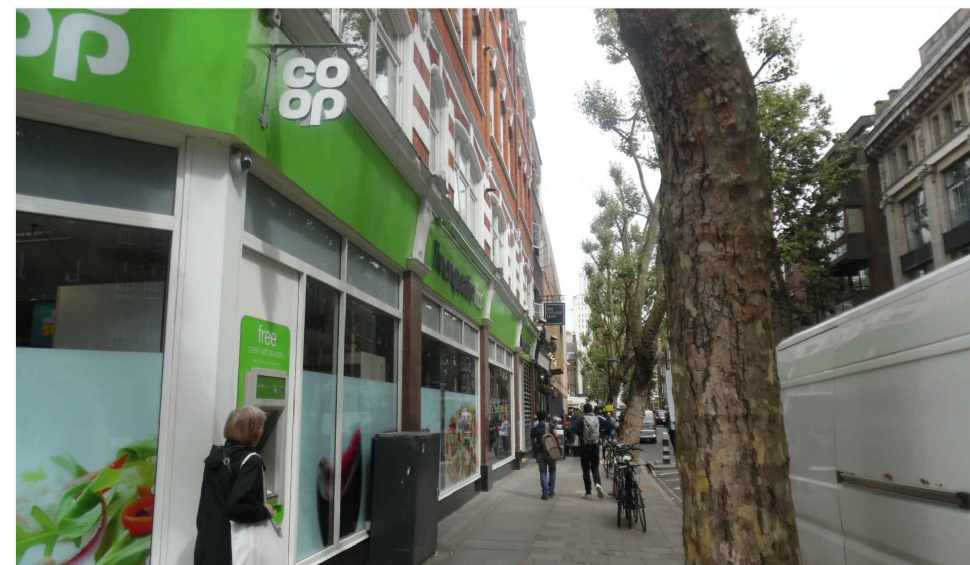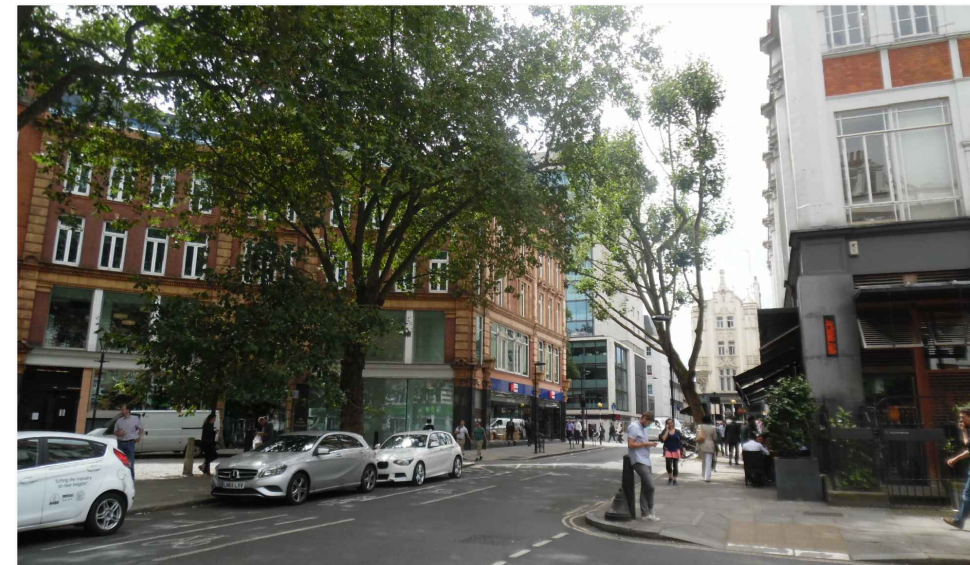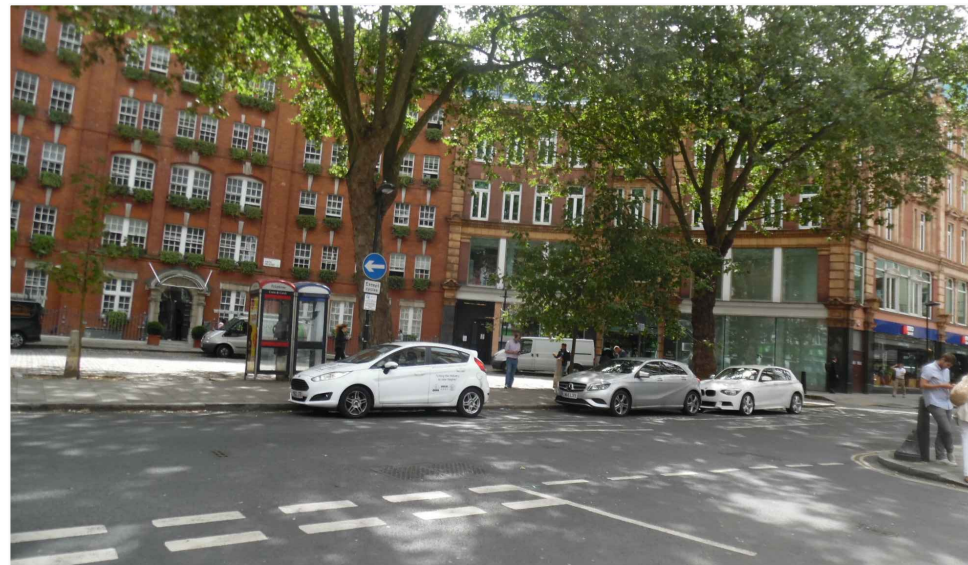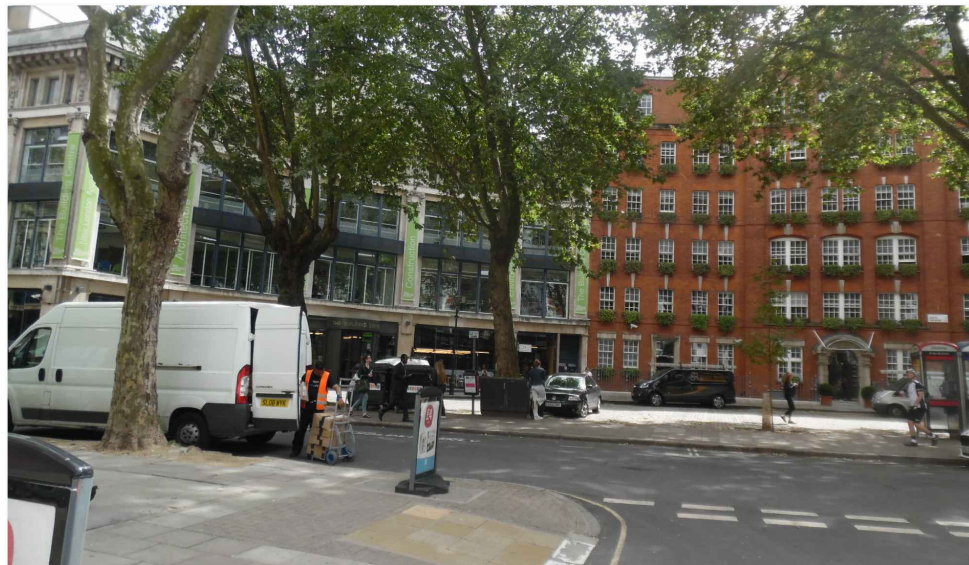

Photos of Store

Store Name: Store Street
Store No: 8695
Futurama W.O: 128642
Store Type: On the Go - Premium
Programme: BAU - Refit

Address: 19 - 21 Store Street
London
Greater London
WC1E 7DB
Revision: Original

Olympia House
Lockwood Court
Middleton Grove
Leeds
LS11 5TY
United Kingdom

Telephone: 0113 270 5595
Facsimile: 0113 277 1143
E-mail: postbox@futurama.ltd.uk

delivering
branded
environments™





Elevation 1
Scale 1:50 @A3



Proposed Elevation 1

Store Name: Store Street
Store No: 8695
Futurama W.O: 128642
Store Type: On the Go - Premium
Programme: BAU - Refit


Address: 19 - 21 Store Street
London
Greater London
WC1E 7DB
Revision: Original

Olympia House
Lockwood Court
Middleton Grove
Leeds
LS11 5TY
United Kingdom

Telephone: 0113 270 5595
Facsimile: 0113 277 1143
E-mail: postbox@futurama.ltd.uk

delivering
branded
environments™



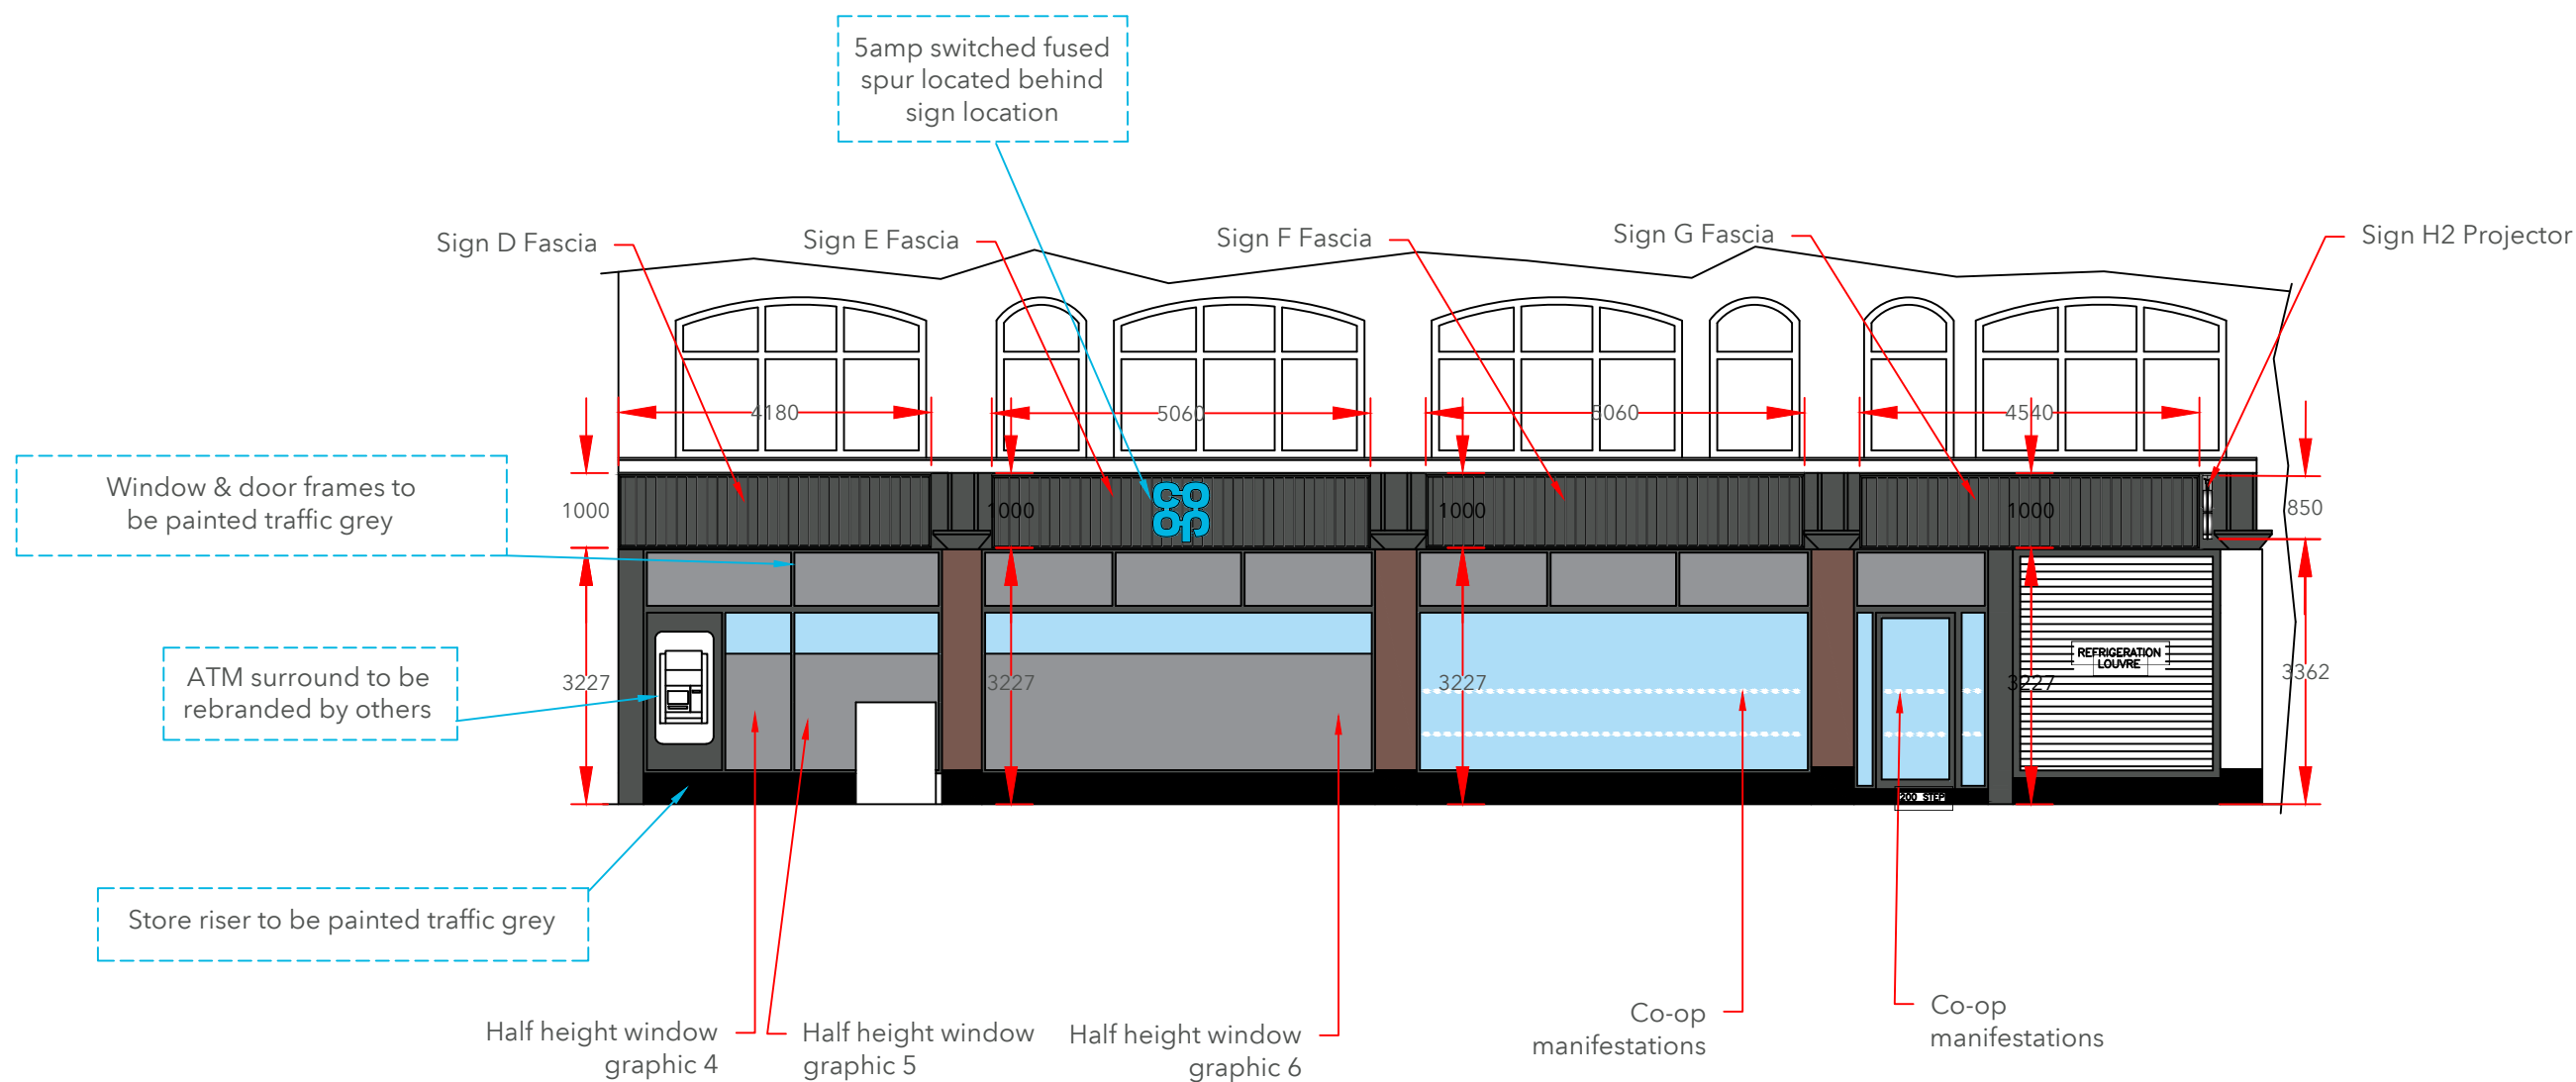

Elevation 2
Scale 1:100 @A3



Proposed Elevation 2

Store Name: Store Street
Store No: 8695
Futurama W.O: 128642
Store Type: On the Go - Premium
Programme: BAU - Refit


Address: 19 - 21 Store Street
London
Greater London
WC1E 7DB
Revision: Original

Olympia House
Lockwood Court
Middleton Grove
Leeds
LS11 5TY
United Kingdom


Telephone: 0113 270 5595
Facsimile: 0113 277 1143
E-mail: postbox@futurama.ltd.uk

delivering
branded
environments™



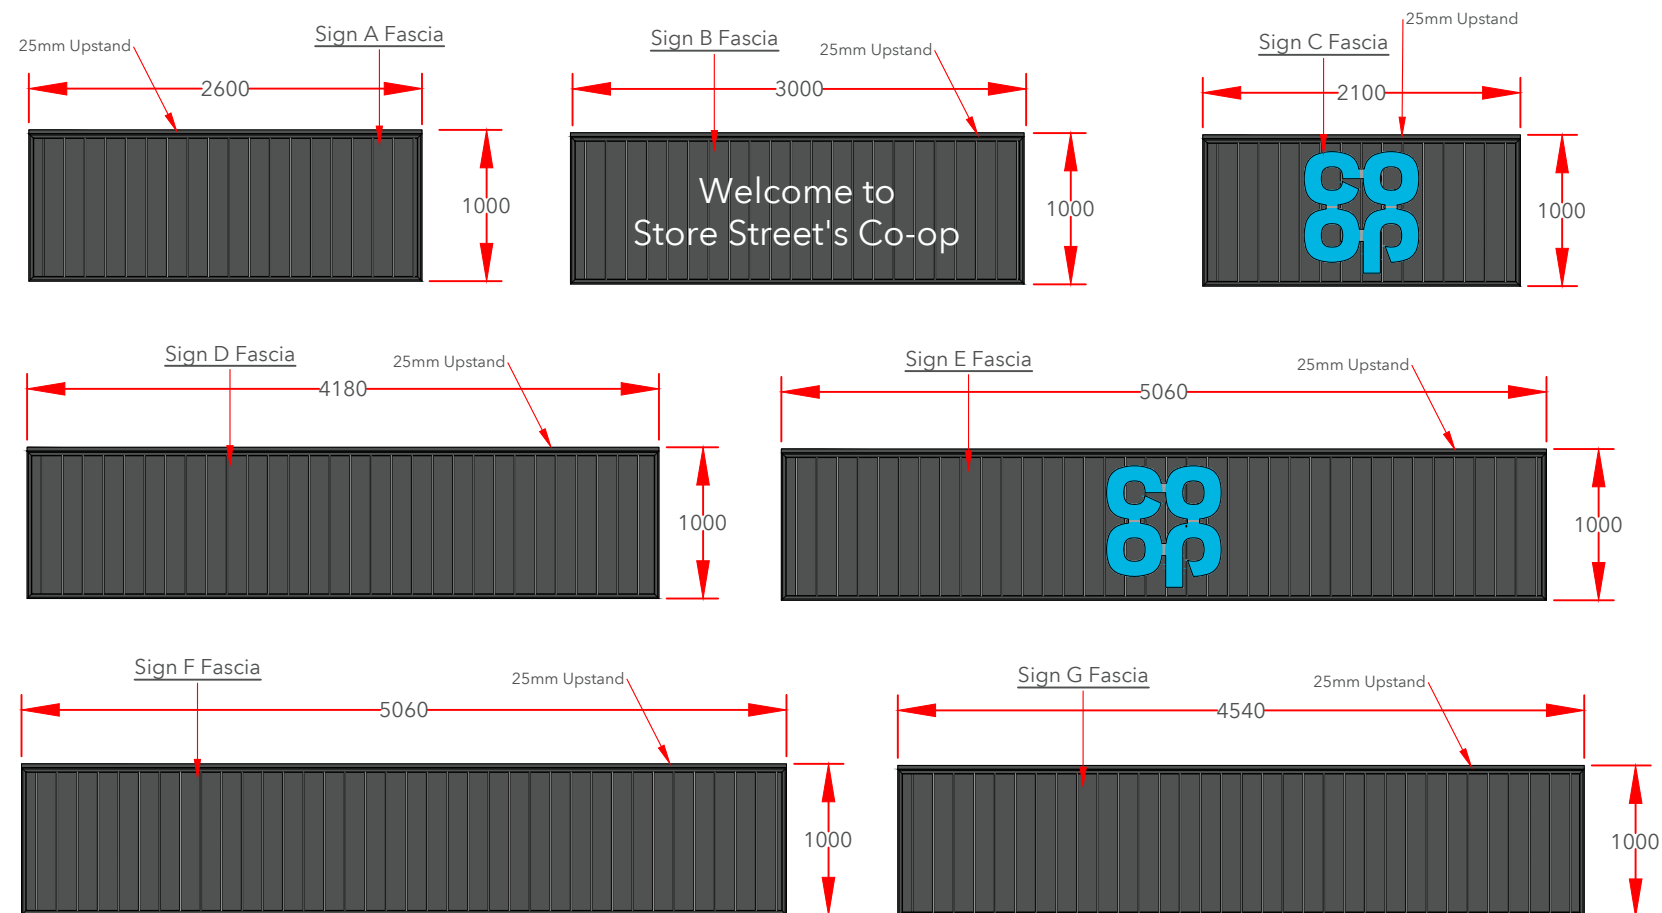

Sign A - G
Scale 1:50 @A3

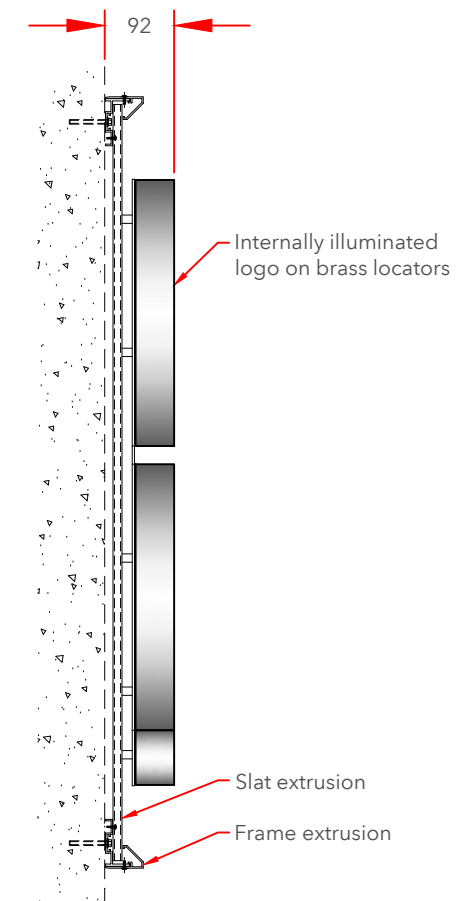

Logo Cross Section
Scale 1:10 @A3

Sign A - G Specifications:

Fascia (Signs A - G)

Aluminium slat fascia to suit site conditions.

Fascia constructed from individual Aluminium extrusions. Perimeter support extrusion fixed to the building substrate with suitable fixings, Aluminium vertical slats mounted and fixed to the support extrusion and trimmed around the perimeter with a chamfered trim.

Slat and trim to be finished Dark Grey Wood effect:

Decoral powder coating: 8G-940-A005 (lab code FP 714/38)

Decoral sublimatic Film: 2217/19 L.

(CFP-EX-I/M & CFP-EX-G/DG & CFP-EX-H/DG & CFP-EX-A/DG)

Logo (Sign C & E)

800mm Single sided built up logo.(CFP-L-WM0800-WM/B)

Steel mounting plate with individual built-up internally illuminated letters.Mounting plate to be 3mm Mild Steel fixed to building substrate with brass locator fixings.

3D built-up letters to have aluminium sides, 50mm deep with 5mm Co-op BLUE acrylic faces. All visible edges, aluminium returns & mounting plate to be finished Silver RAL 9006 60% gloss. Internally illuminated by white LEDs.

Letters (Sign B only)

"Welcome to Anytown Co-op" 234mm to match 800mm logo to be from 5mm WHITE Perspex 069 Acrylic on locator snap fixings.(CFP-WL0800-A/W)



Collections

Store Name: Store Street
Store No: 8695
Futurama W.O: 128642
Store Type: On the Go - Premium
Programme: BAU - Refit


Address: 19 - 21 Store Street
London
Greater London
WC1E 7DB
Revision: Original

Olympia House
Lockwood Court
Middleton Grove
Leeds
LS11 5TY
United Kingdom

Telephone: 0113 270 5595
Facsimile: 0113 277 1143
E-mail: postbox@futurama.ltd.uk

delivering
branded
environments™



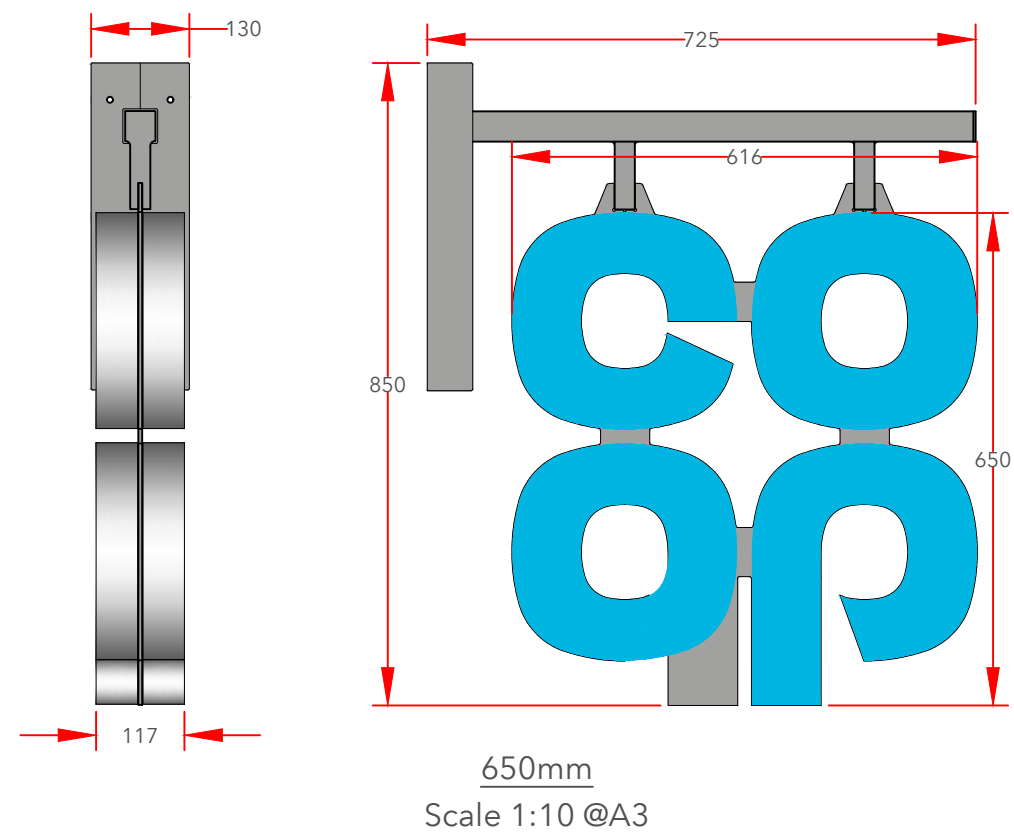

Sign H1 & H2 Specifications:

Projection sign size 650mm Internally Illuminated built up letters on both sides. Individual 3D letters constructed from silver aluminium side returns and Co-op BLUE acrylic faces - faces only to illuminate.

Fully welded 5mm Mild Steel wall mounting plate and support frame.
Profile cut logo mounting plate from 5mm Mild Steel, welded to the hanging tubes. All visible steel work to be finished silver to match RAL 9006 60% gloss.(CFP-P-FF0650/B).



Collections

Store Name: Store Street
Store No: 8695
Futurama W.O: 128642
Store Type: On the Go - Premium
Programme: BAU - Refit


Address: 19 - 21 Store Street
London
Greater London
WC1E 7DB
Revision: Original

Olympia House
Lockwood Court
Middleton Grove
Leeds
LS11 5TY
United Kingdom

Telephone: 0113 270 5595
Facsimile: 0113 277 1143
E-mail: postbox@futurama.ltd.uk


delivering
branded
environments™



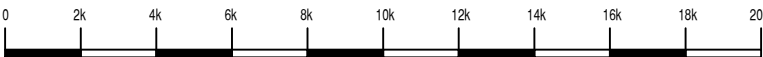

Key

- Co-op signs
- 3rd Party signs

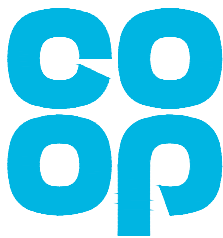

Site plan - Scale 1:200@A3

Store Name: Store Street
Store No: 8695
Futurama W.O: 128642
Store Type: On the Go - Premium
Programme: BAU - Refit

Address: 19 - 21 Store Street
London
Greater London
WC1E 7DB
Revision: Original

Olympia House
Lockwood Court
Middleton Grove
Leeds
LS11 5TY
United Kingdom
Telephone: 0113 270 5595
Facsimile: 0113 277 1143
E-mail: postbox@futurama.ltd.uk

