

Existing Block Plan


Scale in Metres



0 2 4 6 8 10

REVISIONS

REV	DATE	BY	DESCRIPTION

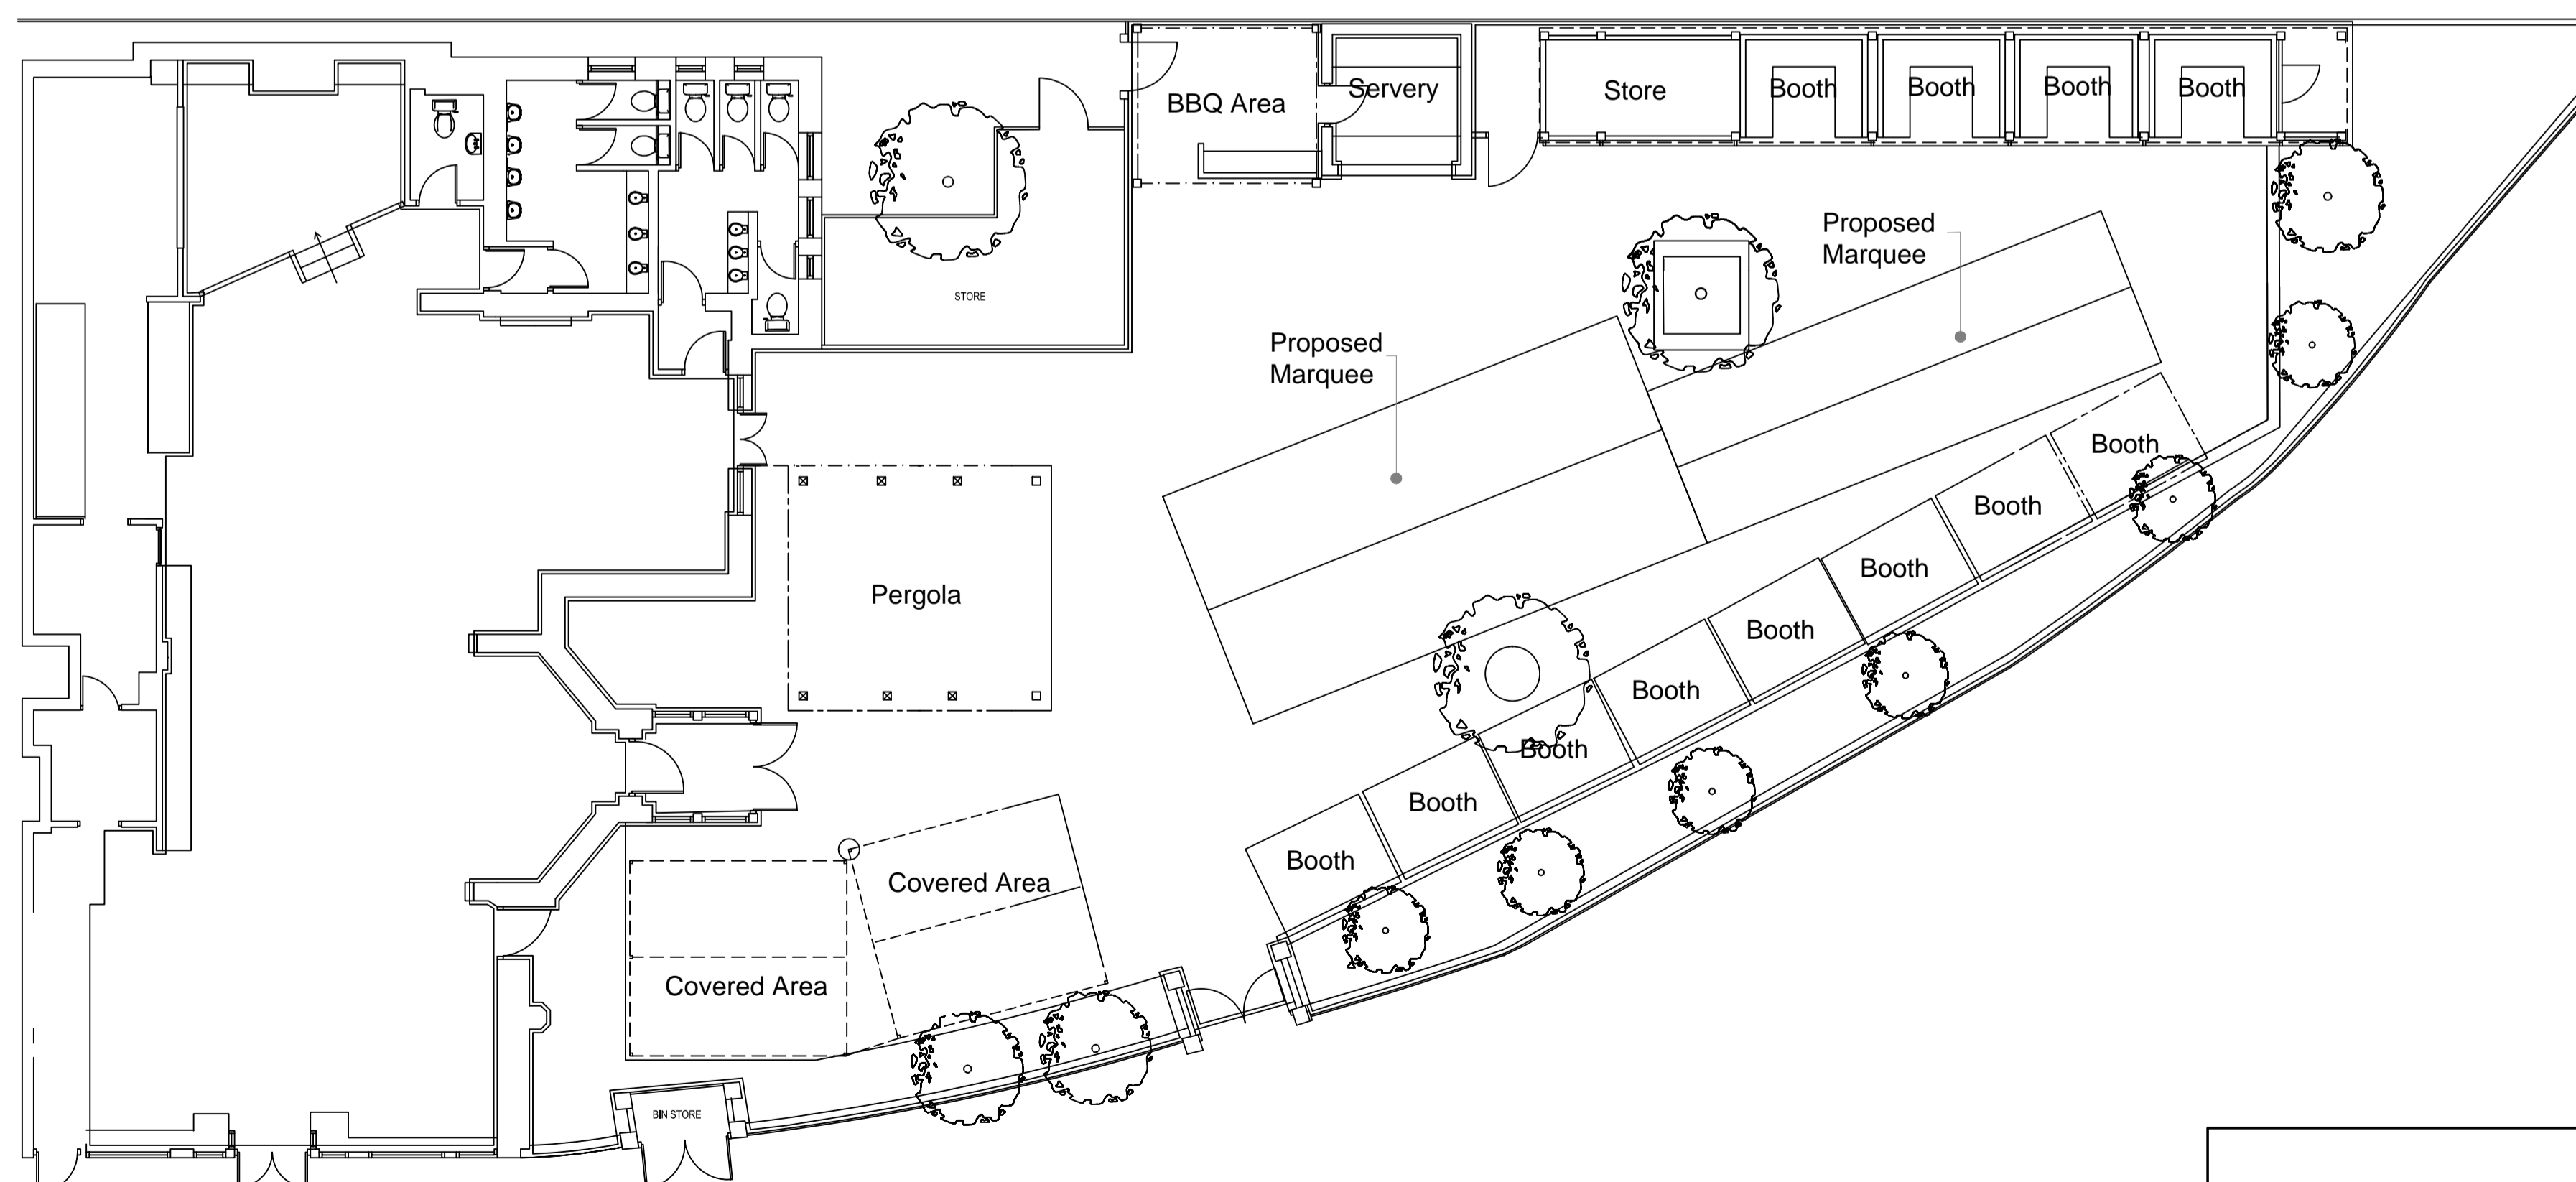

Proposed Block Plan

Scale in Metres



0 2 4 6 8 10

Site
Edinboro Castle
57 Mornington Terrace
London NW1 7RU

Client
Mitchells & Butlers Retail Ltd

Drawing Title
Proposed Temporary Marquee
Existing and Proposed Block Plan

Drawn by JTS	Checked by	Purpose of Issue
-----------------	------------	------------------

Date September 2016	Scale 1:100	@A1
------------------------	----------------	-----

Job Number 8486	Drawing Number 300	Revision 00
--------------------	-----------------------	----------------