



NOTE:
No dimensions are to be scaled from this drawing.
All contractors must visit the site and be responsible
for taking and checking all dimensions relative to
this work.
The designer must be notified of any discrepancies
in writing.

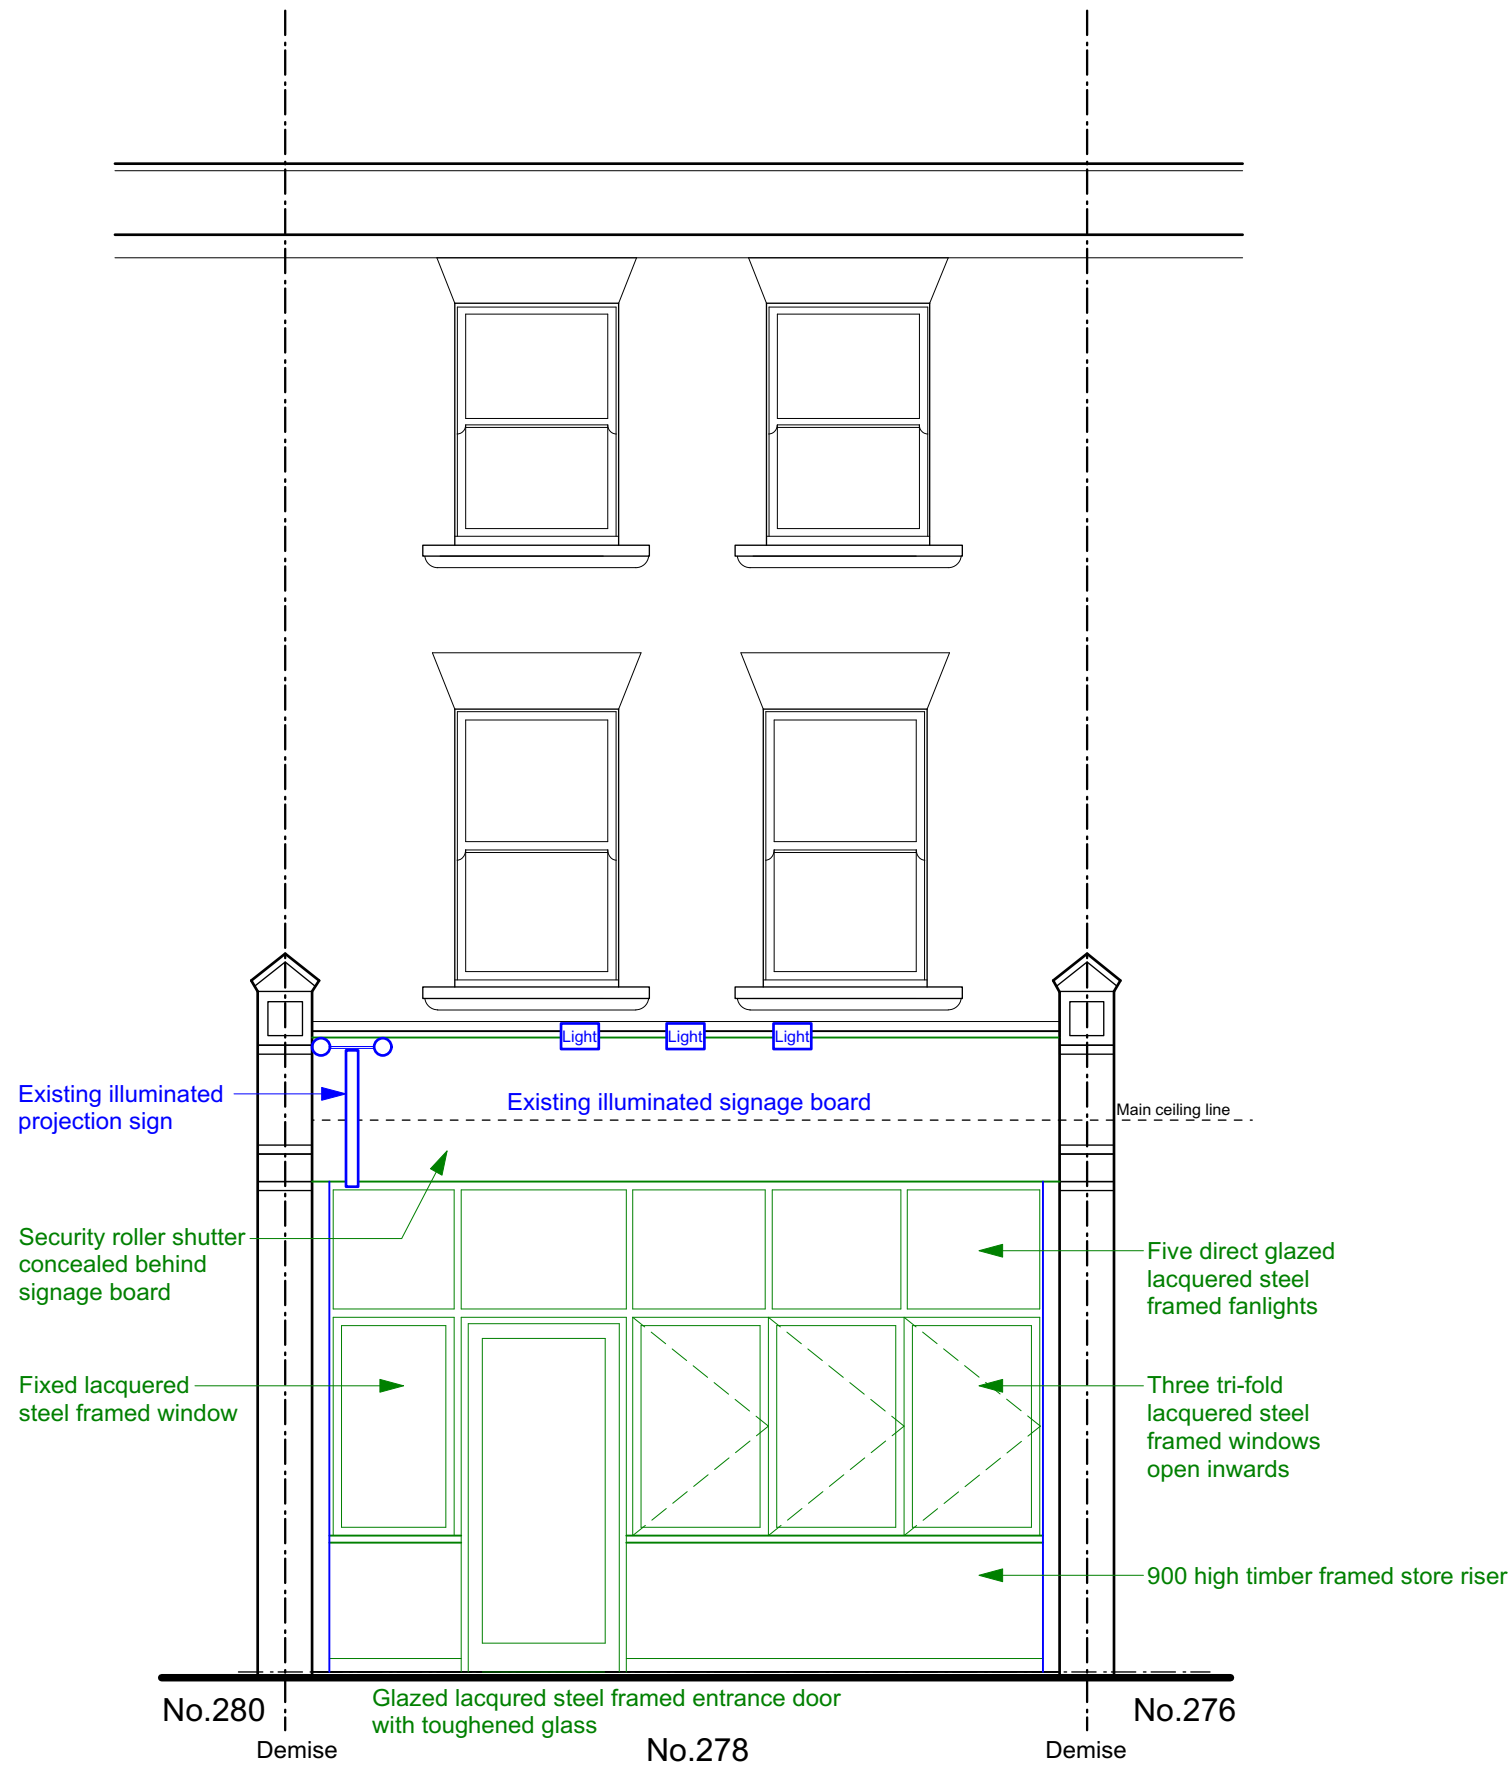

PROPOSED FRONT ELEVATION 1:50

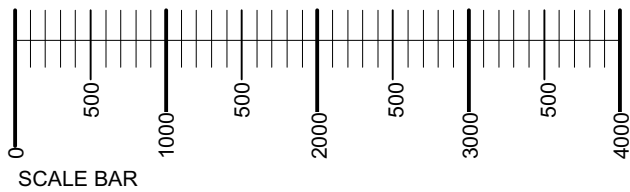

A 08.09.16		
Amended inaccorance with LA 1000mm wide door 900mm high stall riser Steel frame to shop front		
REVISIONS:		
<div><div><div></div><div>at design</div><div>15 lewman court, off the new road richmond upon thames, tw9 2ef m: 07980 290 860 em: andrew@atdesignarch.com</div></div></div>		
CLIENT:		
TANNIN & OAK		
PROJECT:		
278 WEST END LANE WEST HAMPSDEAD LONDON NW6 1LG		
DRWG TITLE:		
PROPOSED FRONT ELEVATION		
DRWN BY:	SCALE:	
AT	1: 50 @ A3	
DATE:	DRWG No.:	REV:
12/08/16	GA/202	A