


Proposed Lower Ground Floor Plan



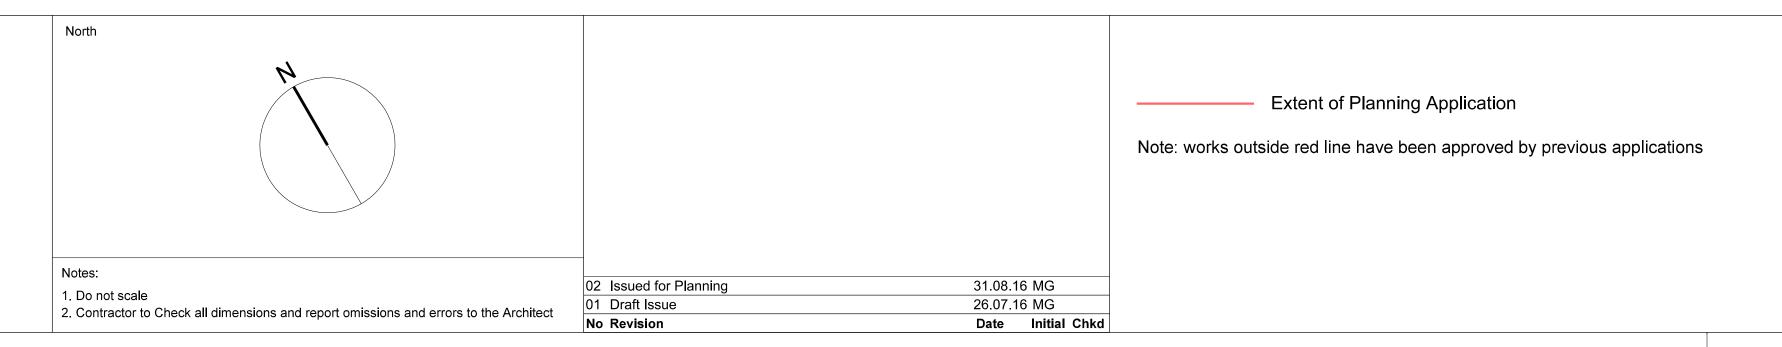

30 Millbank London SW1P 4DU +44 (0) 20 7932 7600 www.epr.co.uk

Russell Hotel

Proposed General Arrangement Plan Lower Ground Floor

 PLANNING
 1: 100 @ A0 06.02.15

 Project No
 Type Blg Number Zone/Lvl Rev

 10089 - T - 01 - 0252 - ZB1
 02