

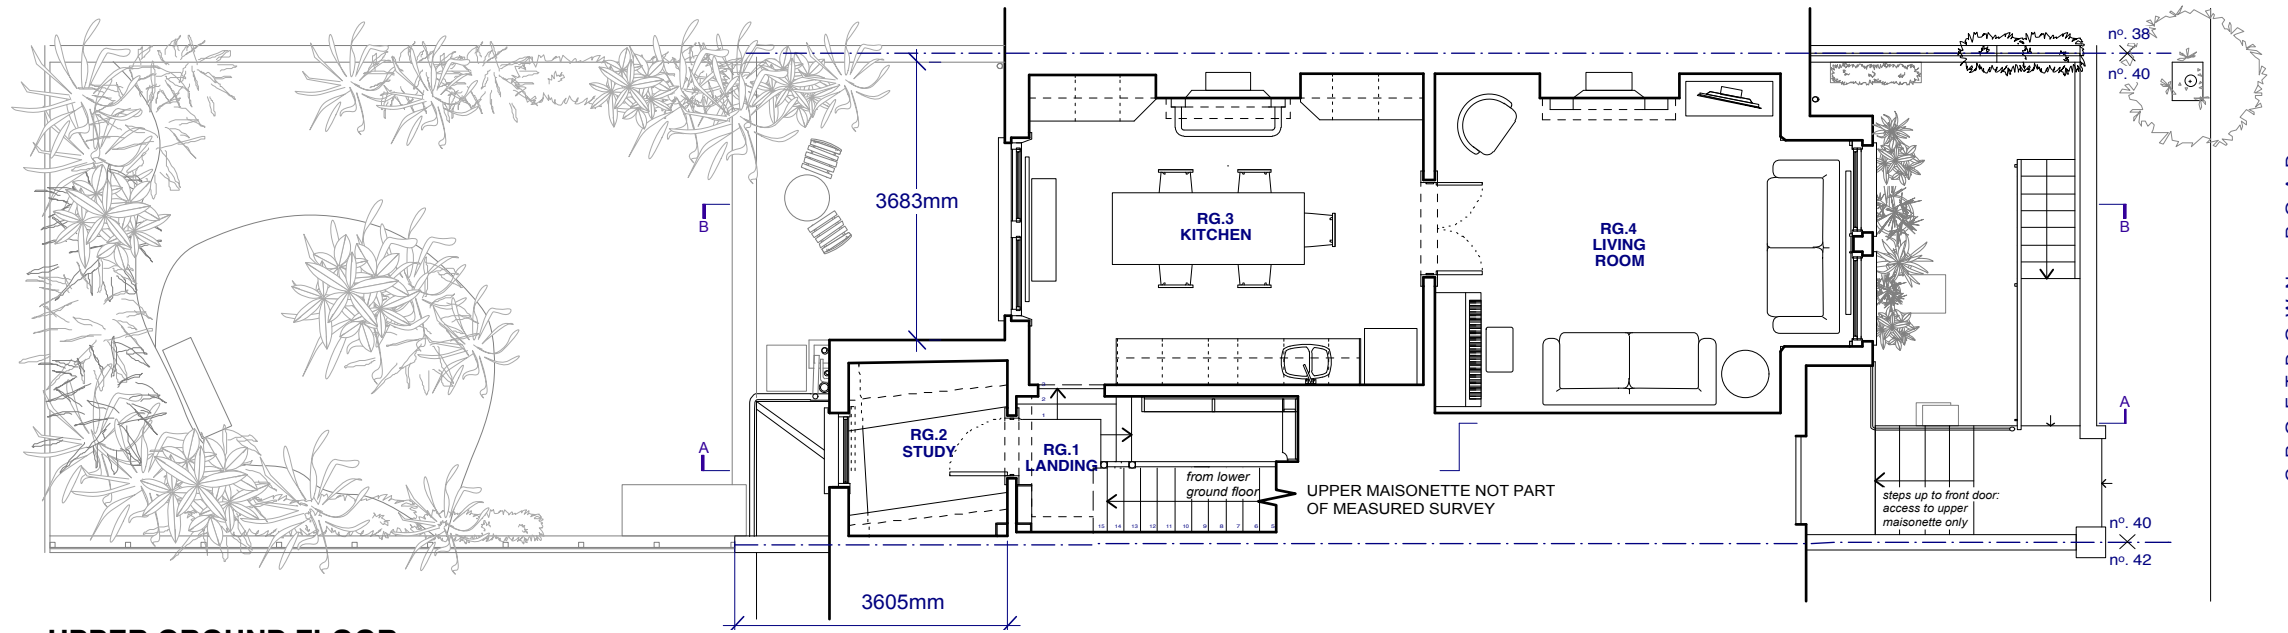



40 CROFTDOWN ROAD, NW5

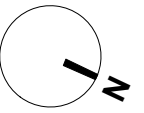

UPPER GROUND FLOOR

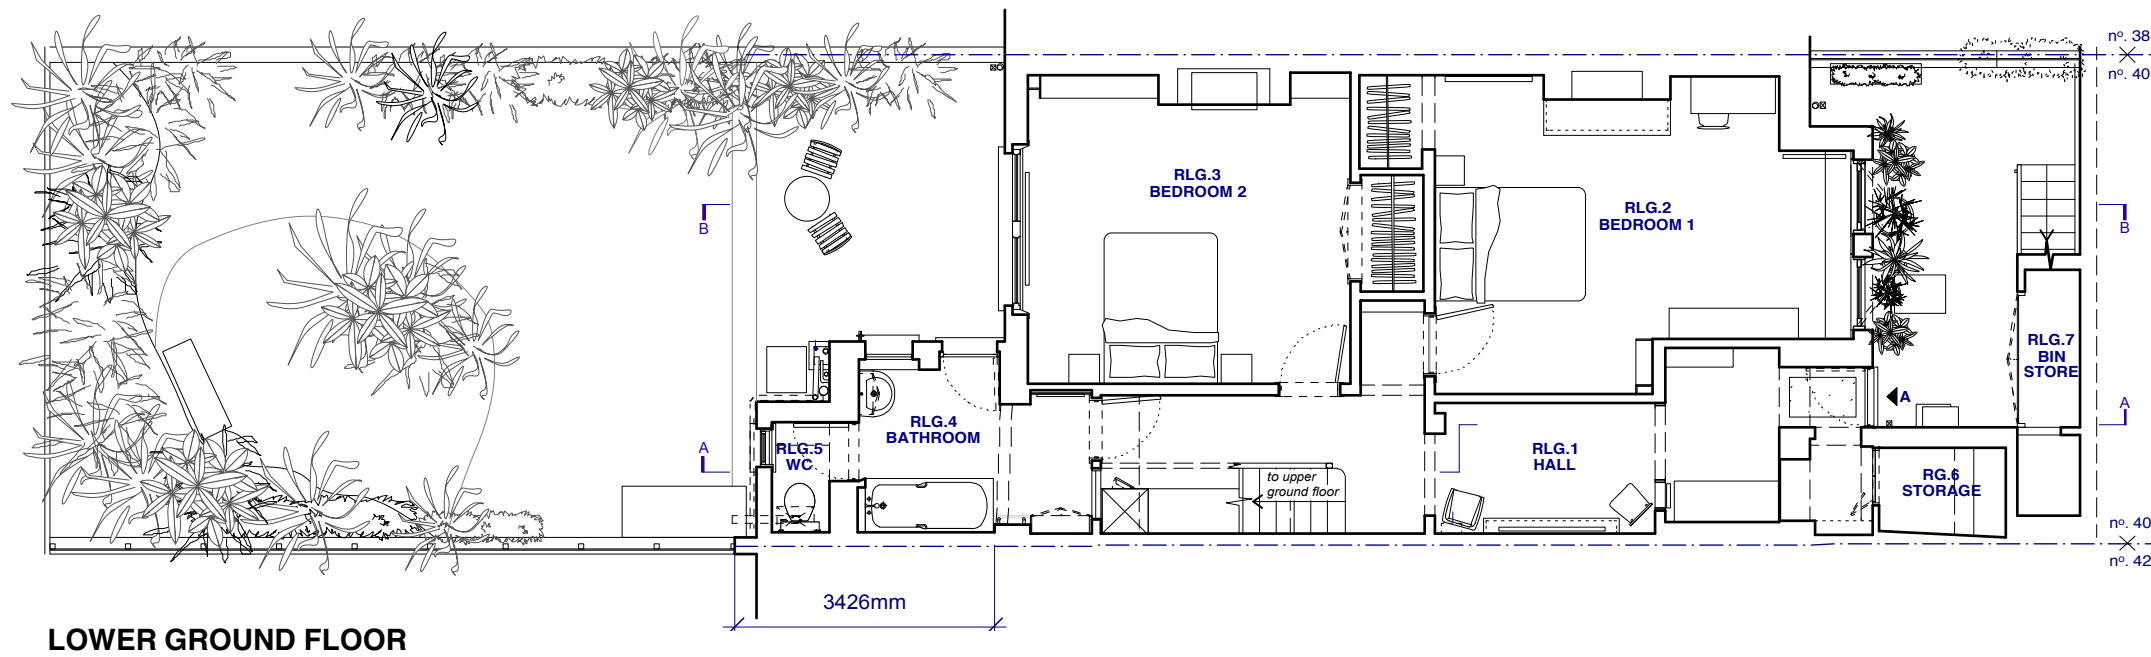

LOWER GROUND FLOOR

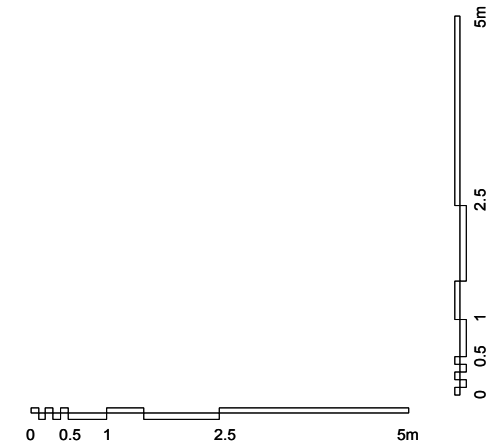

AS EXISTING PLANS: LOWER GROUND & UPPER GROUND FLOOR 1:100 @ A3

DRAWING STATUS: ISSUED FOR PLANNING APPLICATION

JEFF KAHANE + ASSOCIATES		client	KATE ROWLAND					
ARCHITECTS		job	FLAT A, 40 CROFTDOWN ROAD, NW5					
136 Royal College Street London NW1 0TA Telephone 020 7336 0990 Facsimile 020 7336 0890 VAT number 523 0596 65 Jeff Kahane MA (Cantab), Dip. Arch. RIBA		drawing	EXISTING PLANS LOWER GROUND & UPPER GROUND					
date	SEPT 2016	drawn	scale	1:100 @ A3	drawing no.	742_EX_100	rev.	*