




40 CROFTDOWN ROAD, NW5

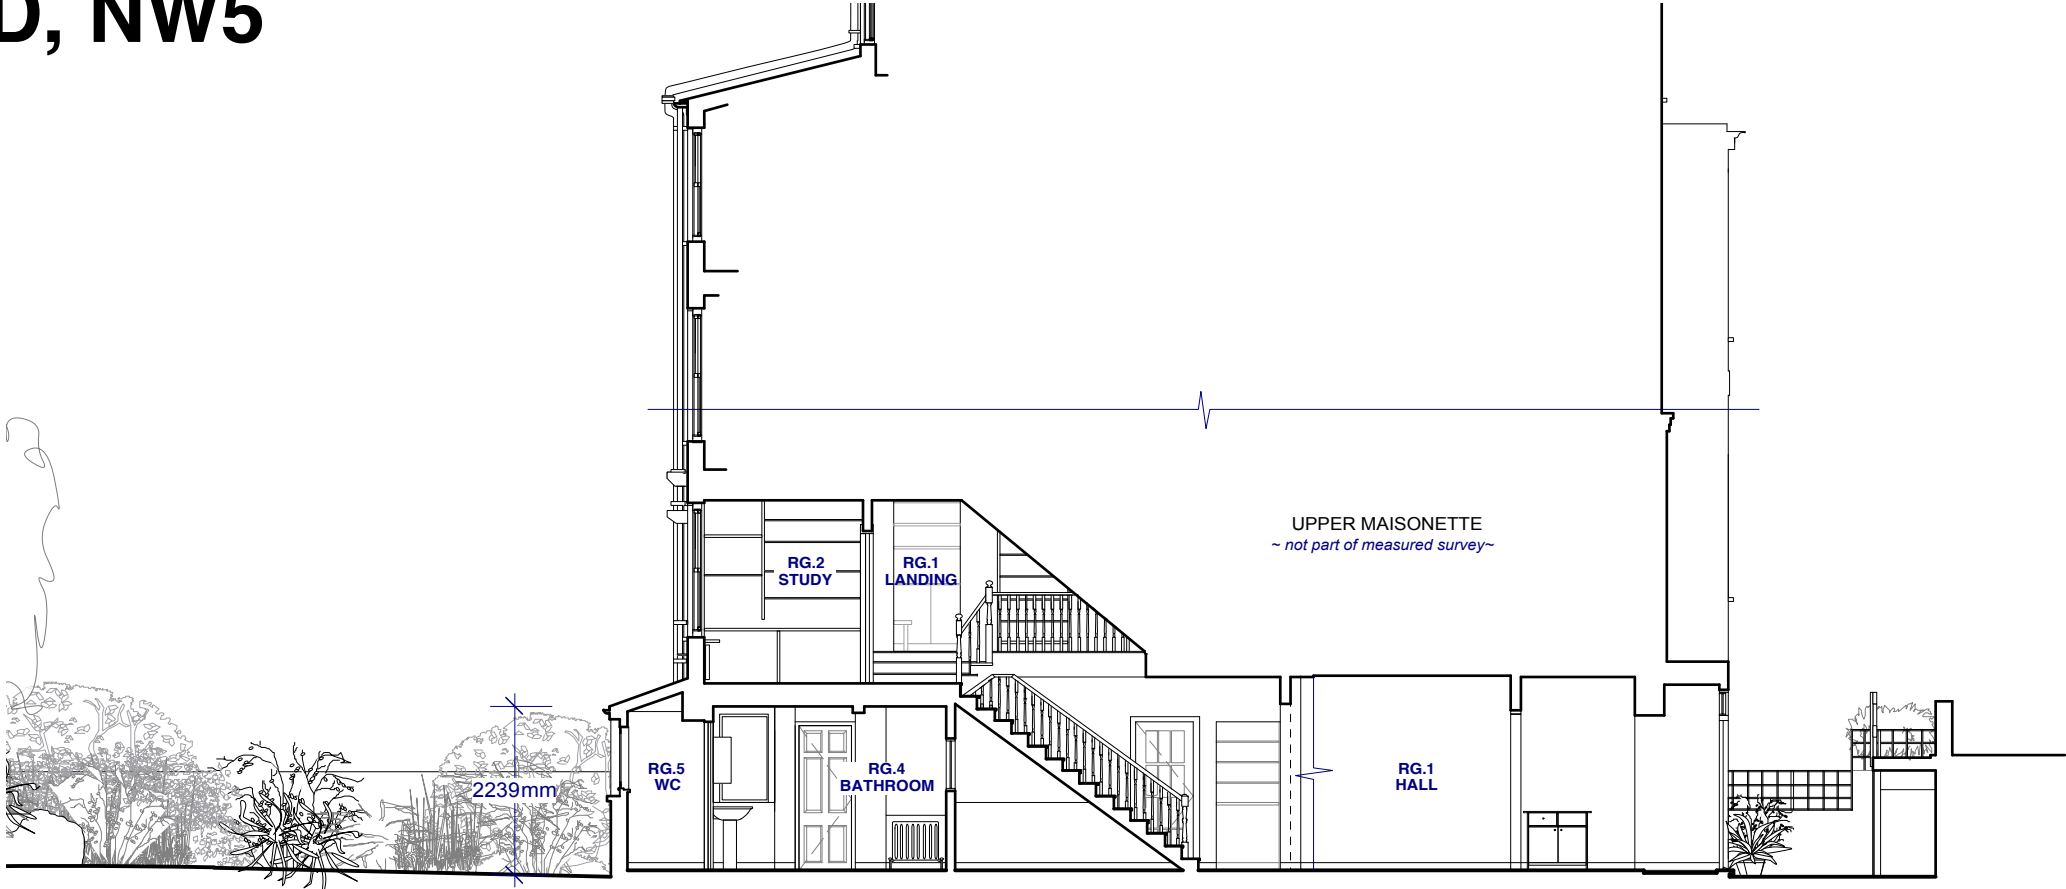

SECTION AA

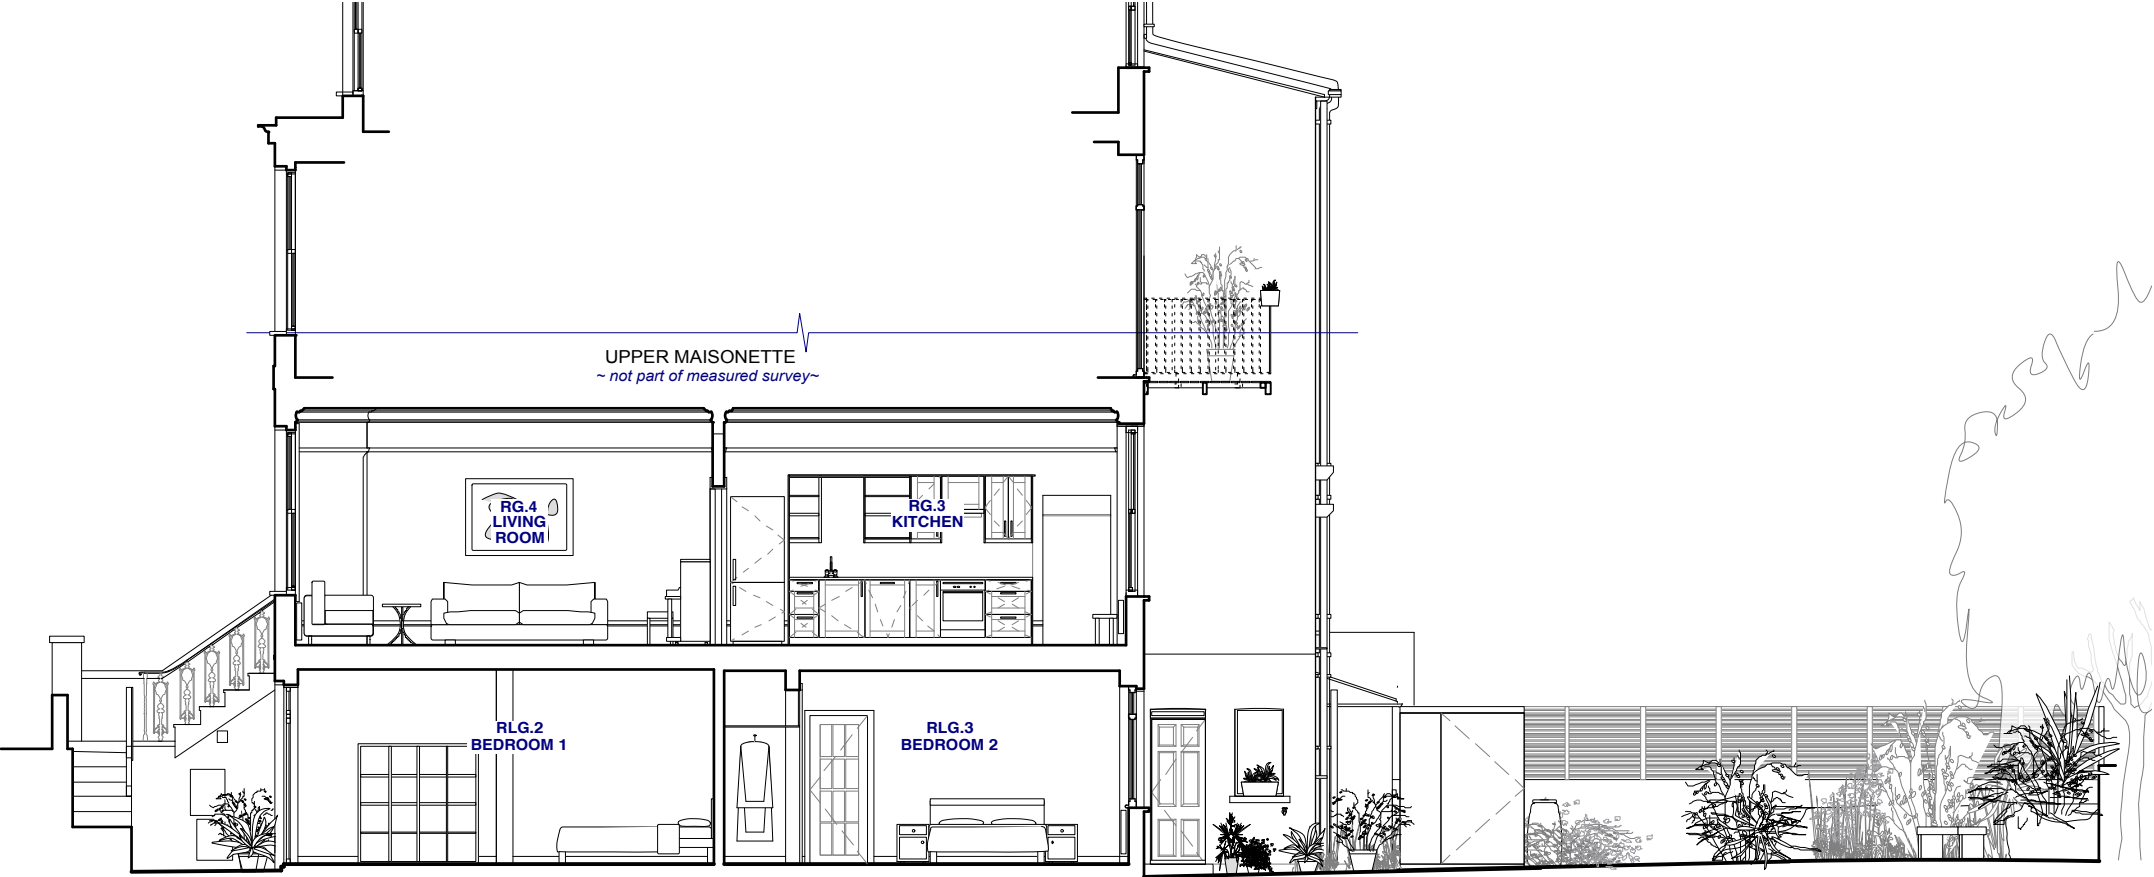

SECTION BB

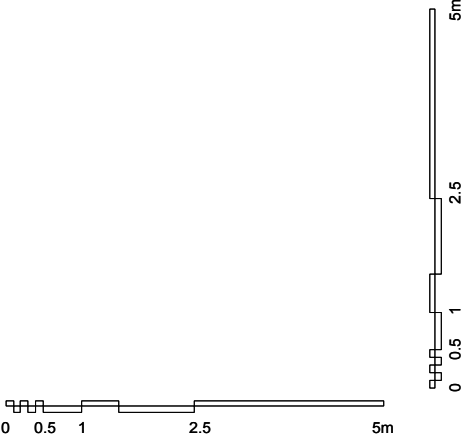

AS EXISTING SECTIONS AA & BB 1:100 @ A3

JEFF KAHANE + ASSOCIATES				client				KATE ROWLAND											
A R C H I T E C T S				job				FLAT A, 40 CROFTDOWN ROAD, NW5											
136 Royal College Street London NW1 0TA Telephone 020 7336 0590 Facsimile 020 7336 6890 VAT number 520 0895 45 Jeff Kahane MA (Cartab), Dip. Arch. RIBA				drawing				EXISTING SECTIONS AA & BB											
				date		SEPT 2016		drawn		BB		scale		1:100 @ A3		drawing no.		742_EX_300	