

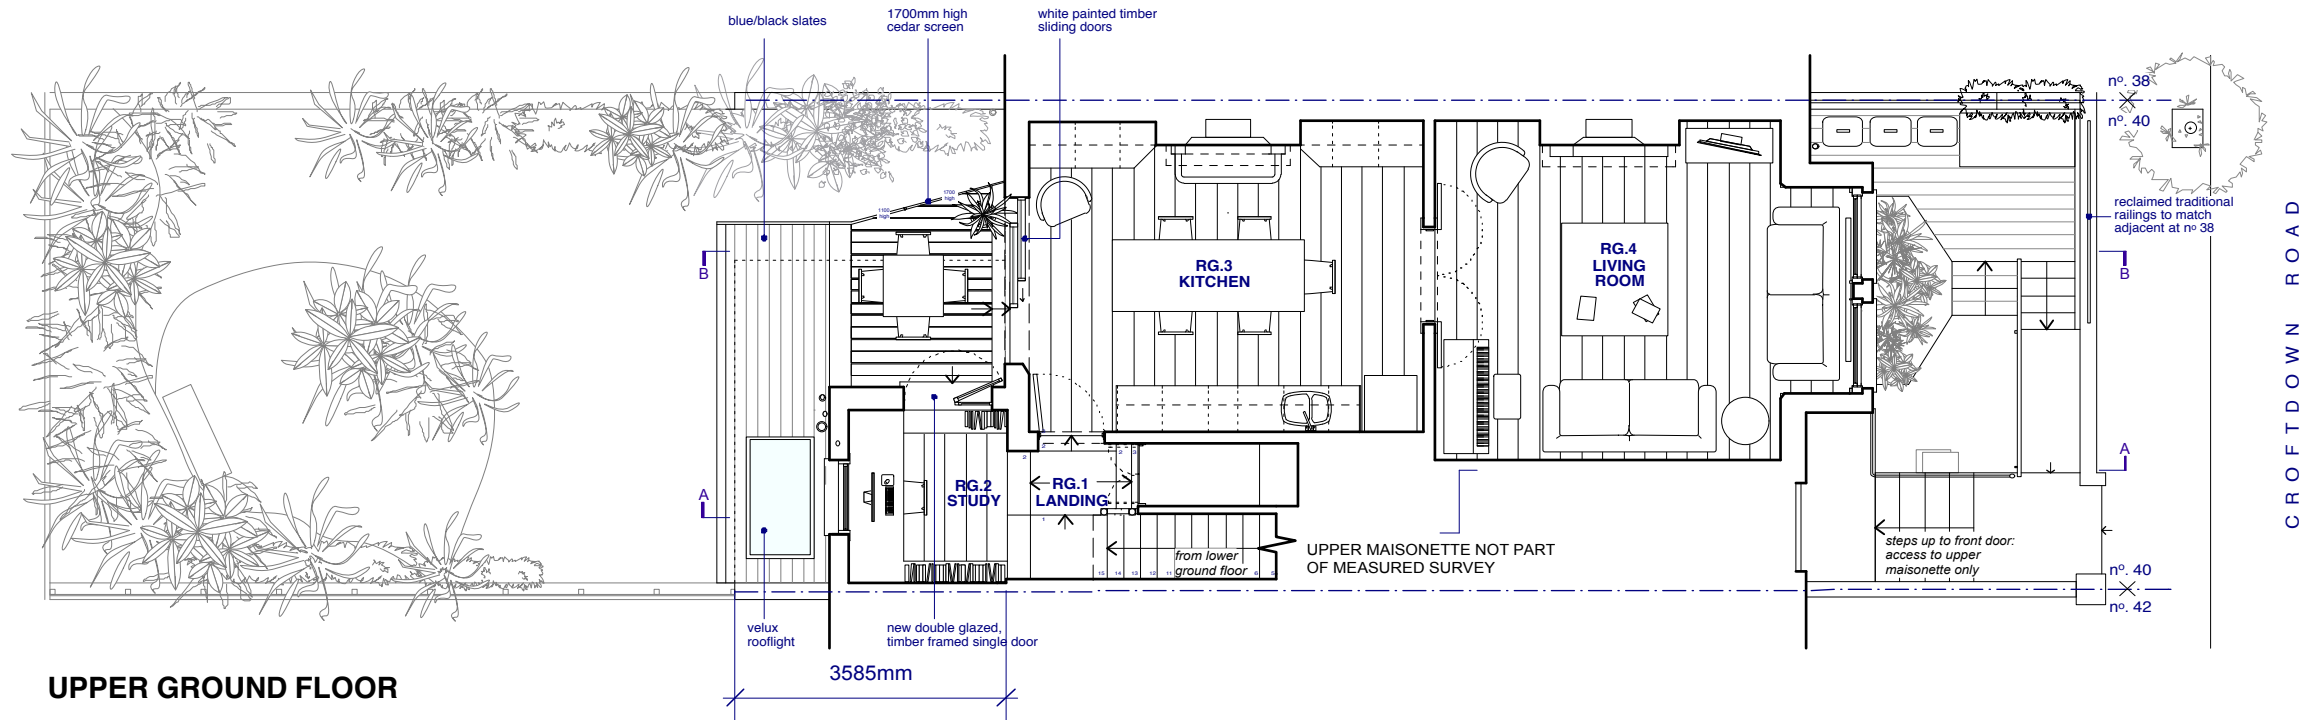



40 CROFTDOWN ROAD, NW5

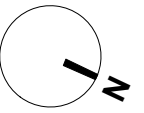

UPPER GROUND FLOOR

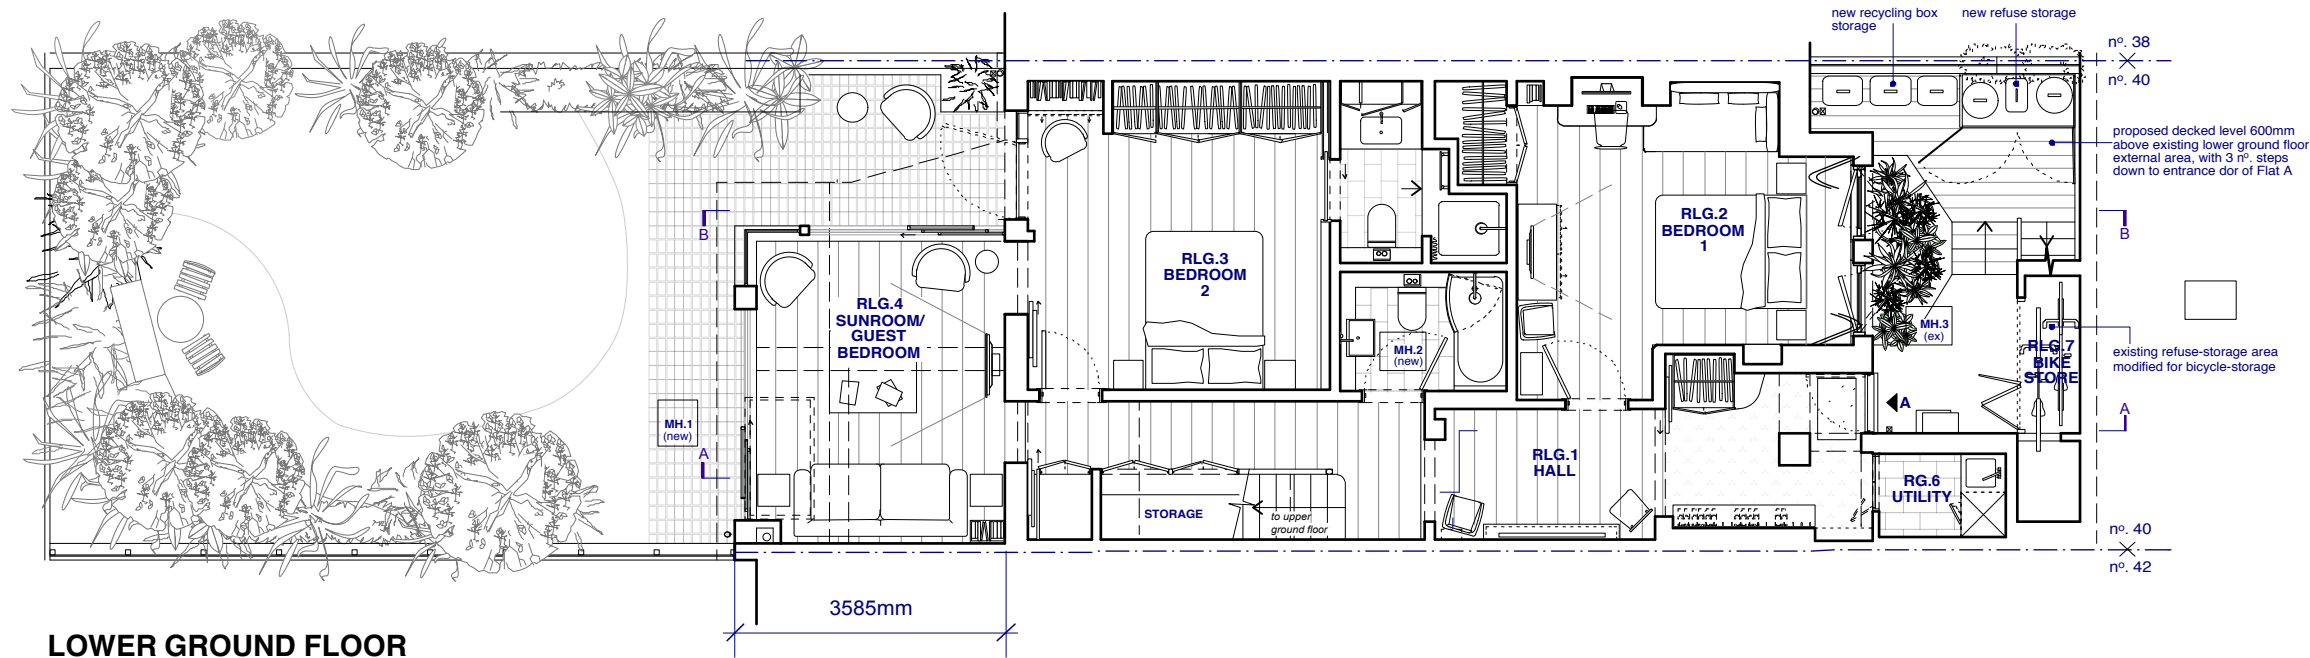

LOWER GROUND FLOOR

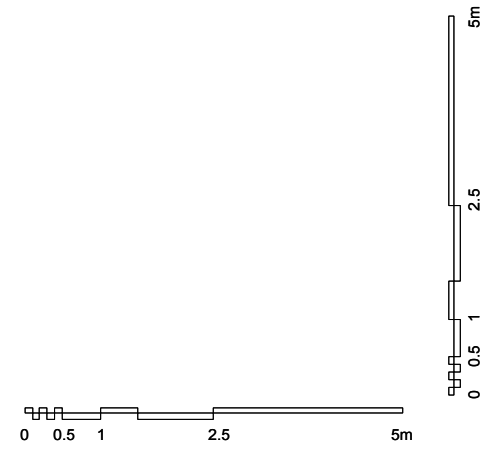

AS PROPOSED PLANS: LOWER GROUND & UPPER GROUND FLOOR 1:100 @ A3

JEFF KAHANE + ASSOCIATES		DRAWING STATUS: ISSUED FOR PLANNING APPLICATION			
ARCHITECTS		client	KATE ROWLAND		
136 Royal College Street London NW1 0TA Telephone 020 7336 0990 Facsimile 020 7336 0890 VAT number 523 0596 65 Jeff Kahane MA (Cantab), Dip. Arch. RIBA		job	FLAT A, 40 CROFTDOWN ROAD, NW5		
		drawing	PROPOSED PLANS LOWER GROUND & UPPER GROUND		
		date	SEPT 2016	drawn	BB/KL
		scale	1:100 @ A3	drawing no.	742_PL_100
		rev.	*		