



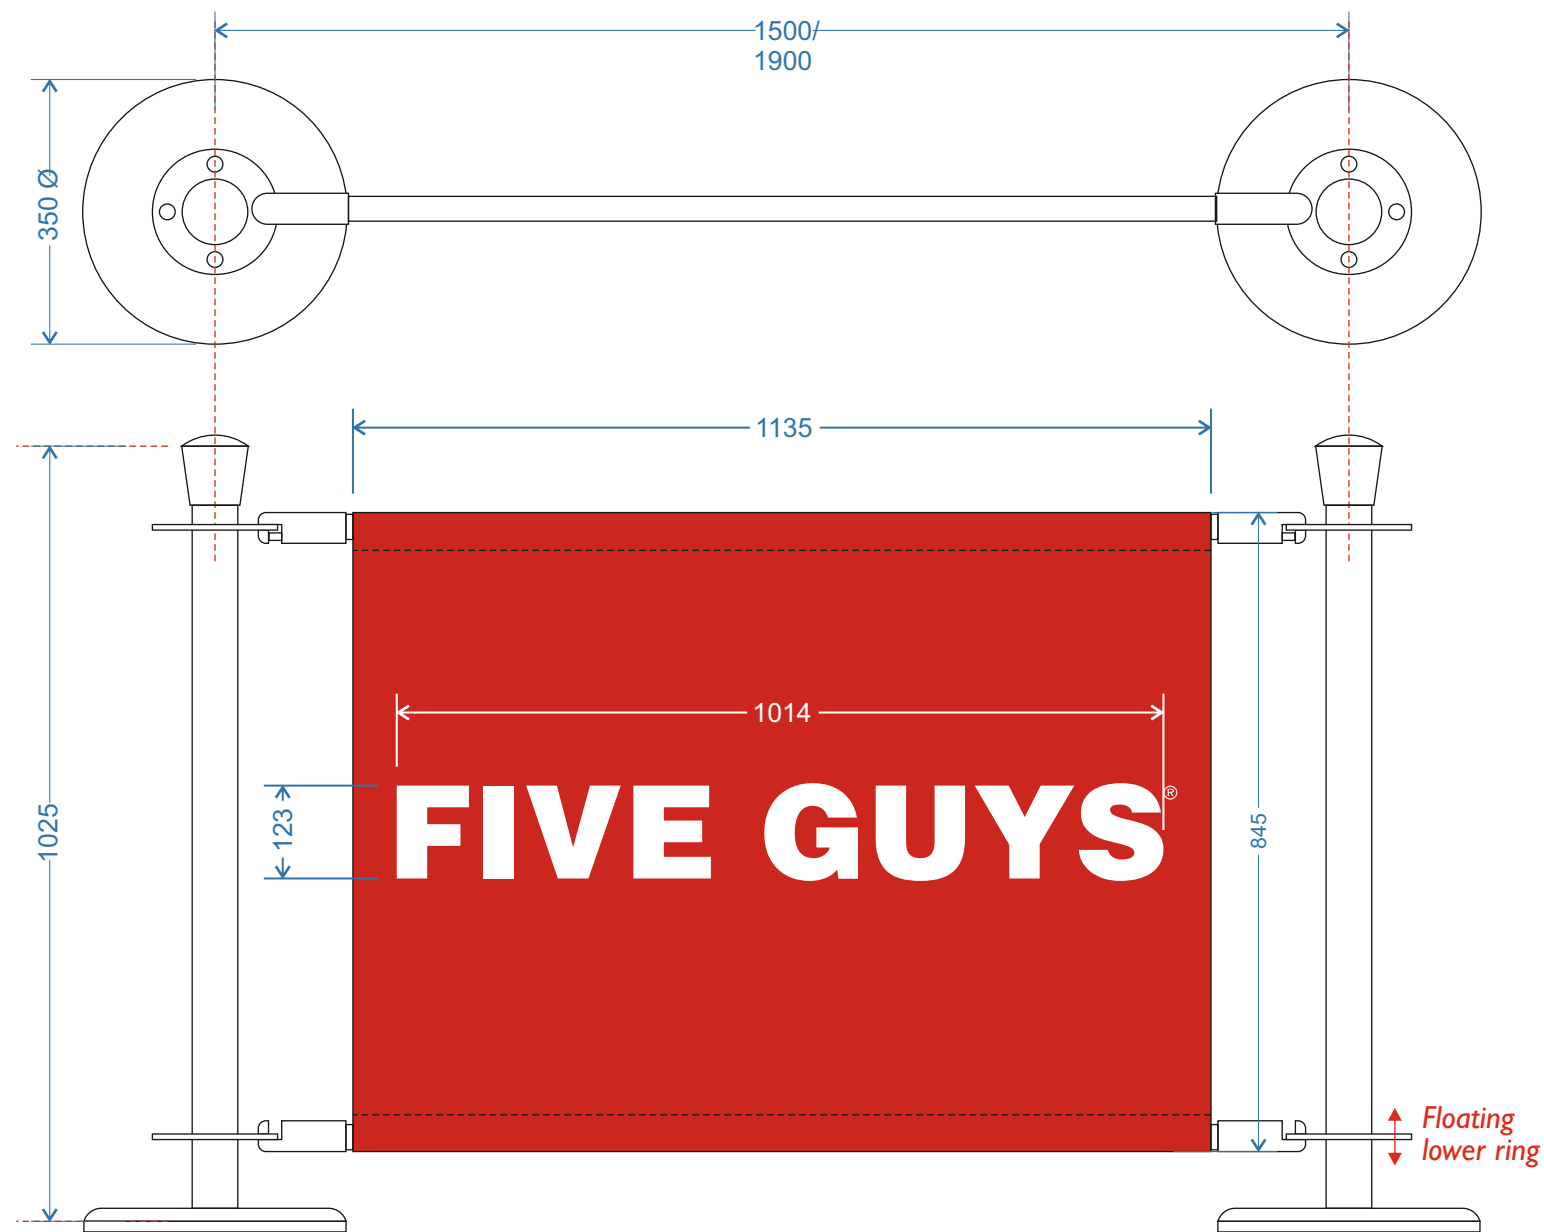


Café Barriers
Scale 1:10
6No. required @ 1500
2No. required @ 1900

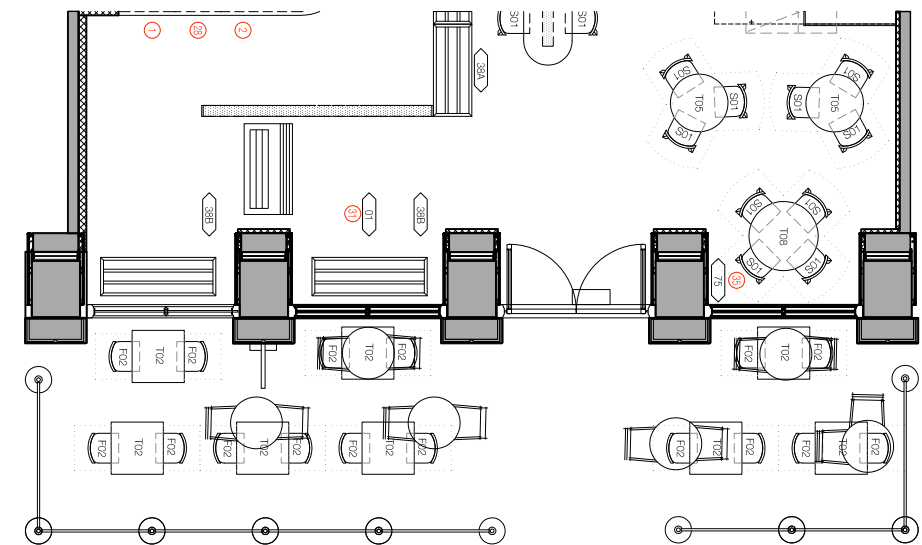

Scale 1:100
Café Barrier Lay Out



Typical Café Barriers

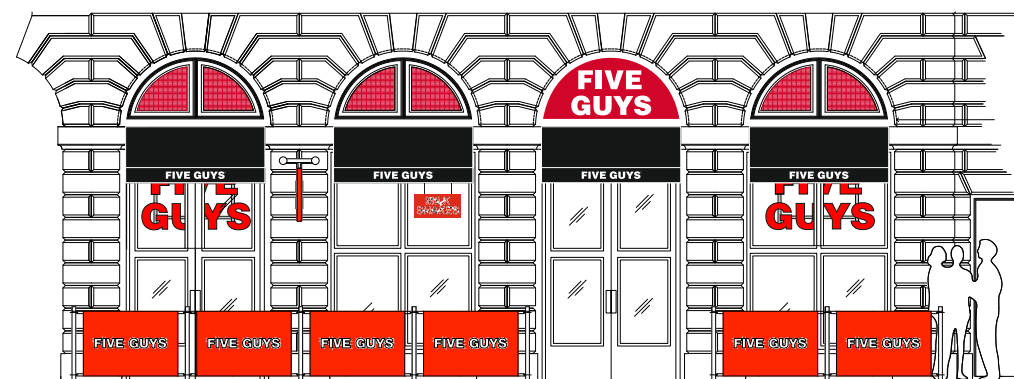

Proposed Elevations
Scale 1:100



Proposed Elevation without café barriers or shop blinds
Scale 1:100

Client: Five Guys - Tottenham Court Road		
Description: Breeze Screens		
Drawn By: M. Mannix	Checked By: J.McBride	Date: 05.08.2016
Drawing No: MM-0816-52	Status: For Approval	Scale: A/S @A3
Revisions: A 31.08.16 Revised projecting sign position		
geetee signs Bestwood Road Bulwell Nottingham NG6 8SS Tel: 0115 976 1188 Fax: 0115 976 1213 PREFERRED FORMATS: OTHER FORMATS: CorelDRAW X5 .cdr Adobe Acrobat .pdf Adobe Illustrator CS3 .ai Adobe Photoshop CS3 .psd Encapsulated Post Script .eps AutoCAD 2007 .dwg/.dxf We require VECTOR GRAPHICS (LINES AND CURVES WITH FONTS BROKEN APART) FOR CUTTING / MANUFACTURE OR HIGH RES IMAGES FOR DIGITAL PRINTING. PLEASE SUPPLY ANY COLOUR REFERENCES, FONTS AND ARTWORK GUIDELINES. ARTWORK DEVELOPMENT, RE-GENERATION OR CONVERSION MAY INCUR ADDITIONAL COST.		