


Copyright Pegasus Planning Group Ltd. Crown copyright. All rights reserved. Ordnance Survey Copyright Licence number: 100042093. Promap Licence number: 10020449. EmapSite Licence number: 010003173. Standard OS licence rights conditions apply. Pegasus accepts no liability for any use of this document other than for its original purpose, or by the original client, or following Pegasus' express agreement to such use. T 01286 441717 www.pegasuspg.co.uk

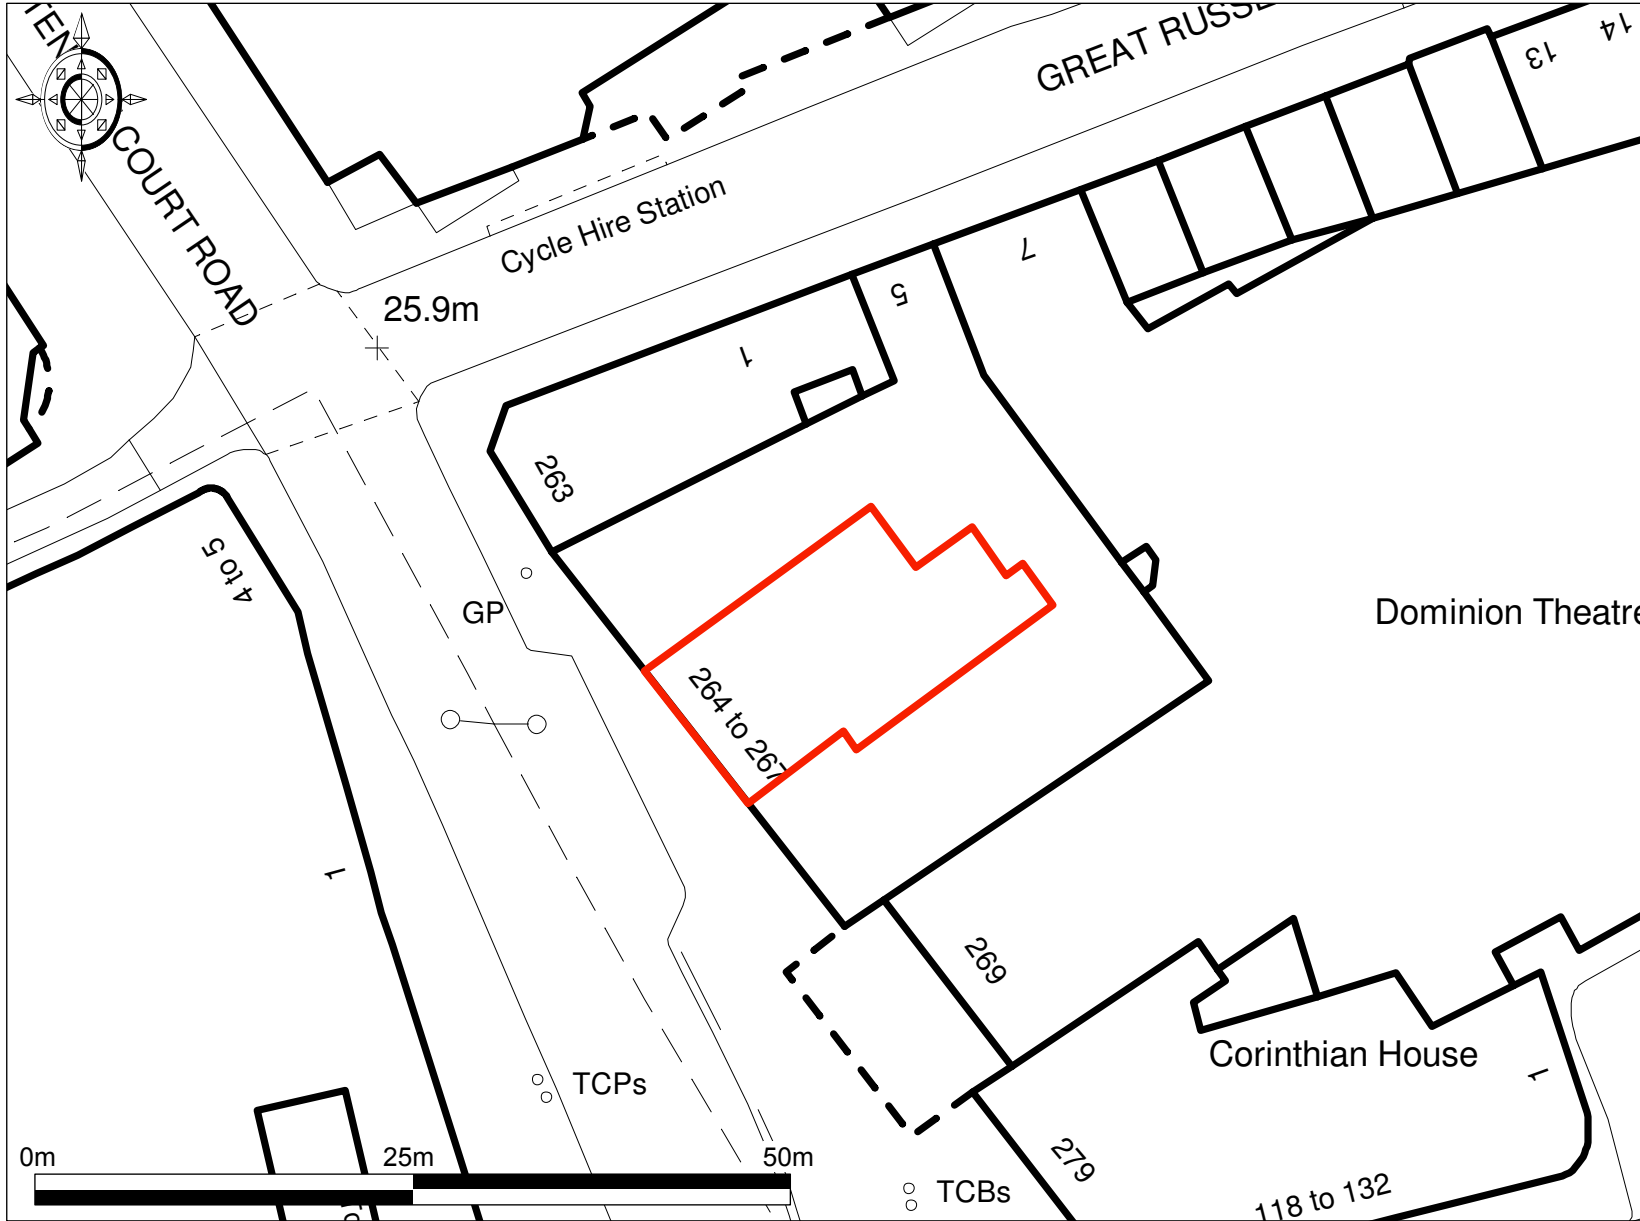

KEY
SITE LOCATION

267 TOTTENHAM COURT ROAD, LONDON - BLOCK PLAN

