
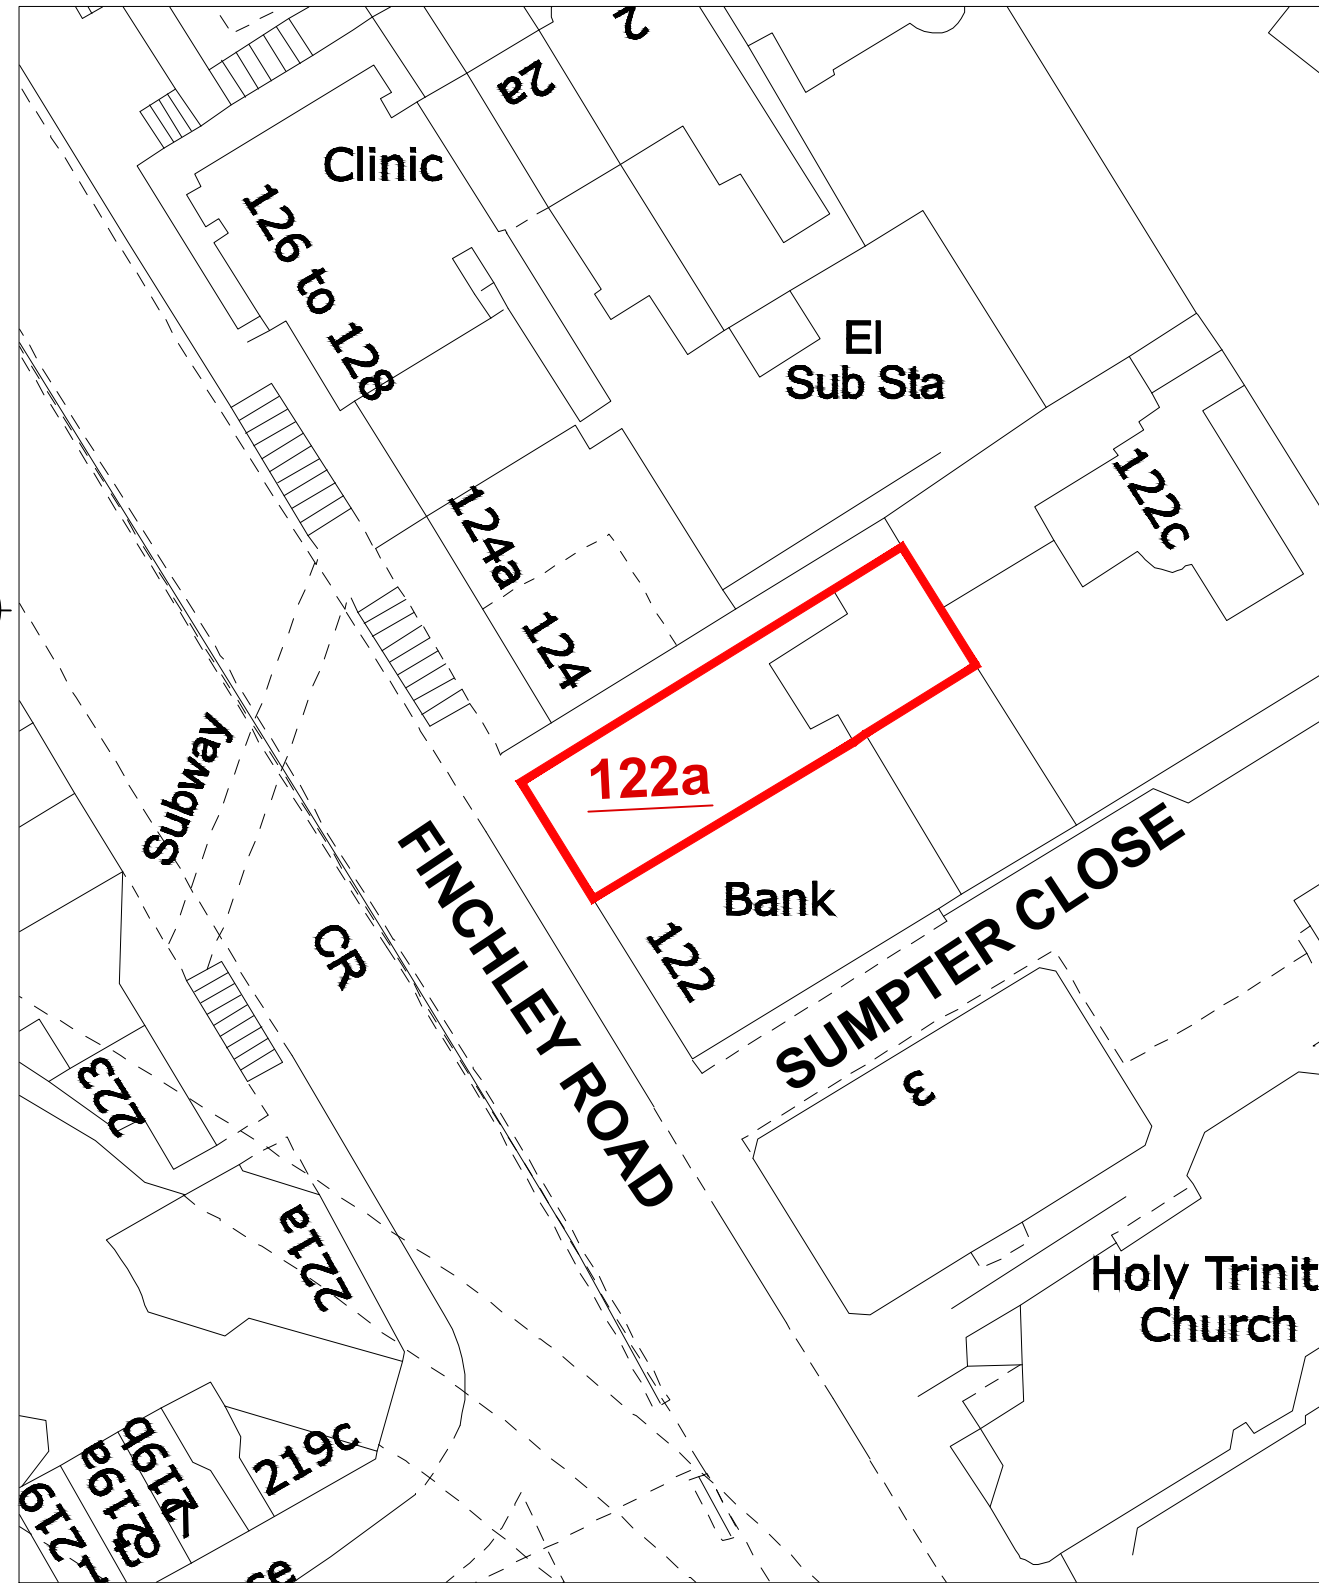


LOCATION PLAN 1:1250

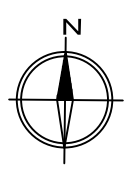

BLOCK PLAN 1:500

Client 122a Finchley Road London, NW3 5HT	Scale 1:1250 & 1:500	Date Dec. 2015	H Solaimani 5 Roland Gardens London, SW7 3PE. Tel: 020 7370 0376 Mobile: 07958 501134 Email: h768@btinternet.com
Scheme Rear extension	Drawn by: HS Checked by: Approved by:	Rev.	
Title Location & Block Plans	Drawing No. 796/FR/S1		