



322 WEST END LANE

76 CREDITON HILL


existing elevation

C R E D I T O N H I L L




existing elevation

REAR OF 324/326 WEST END LANE

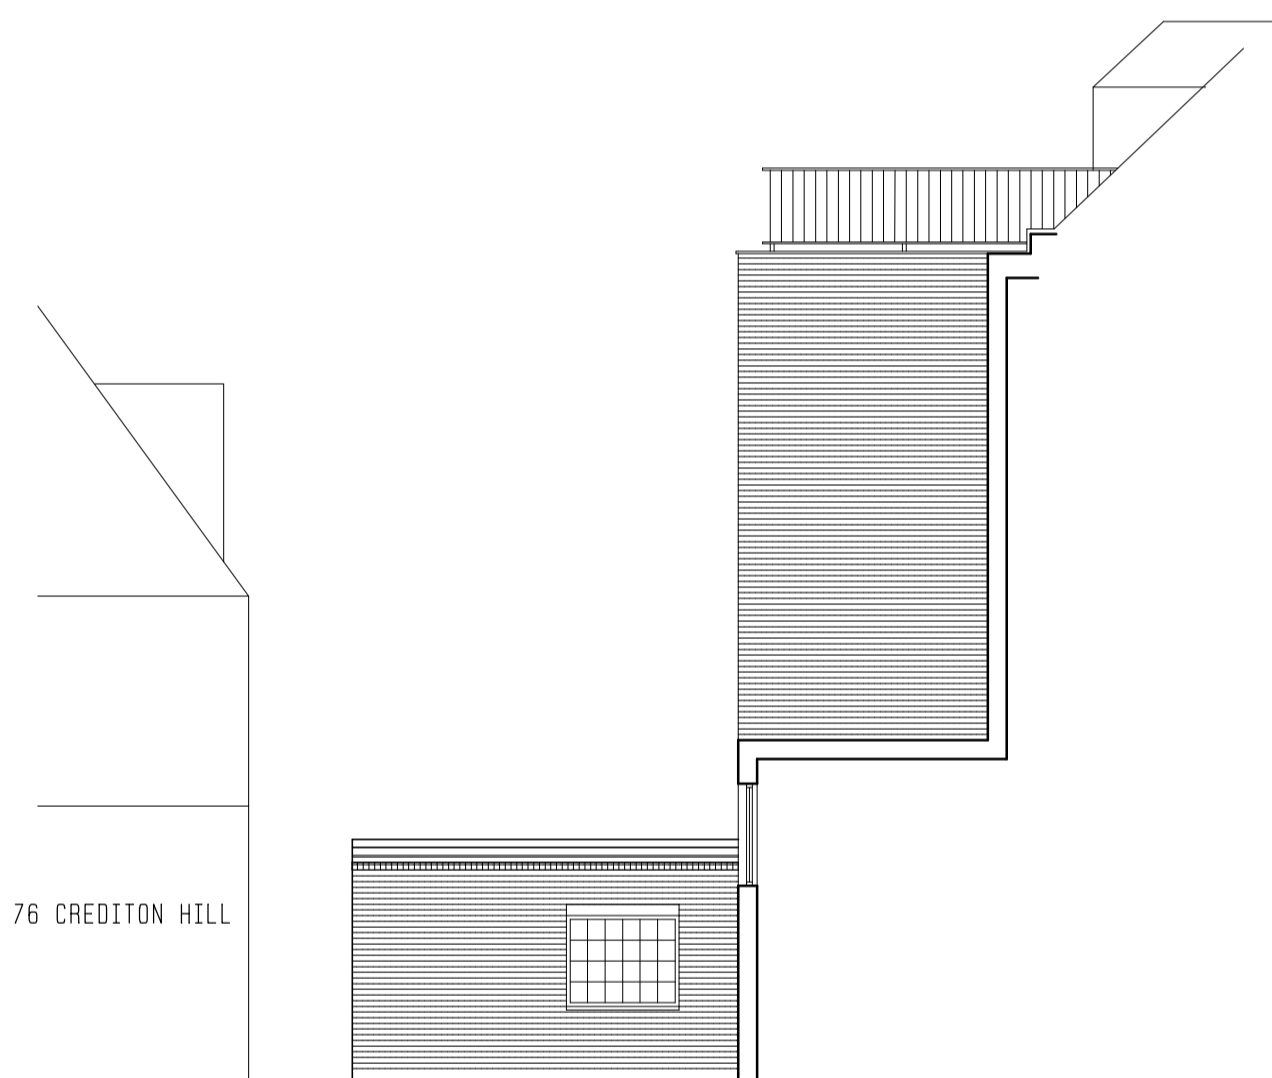

76 CREDITON HILL

existing elevation

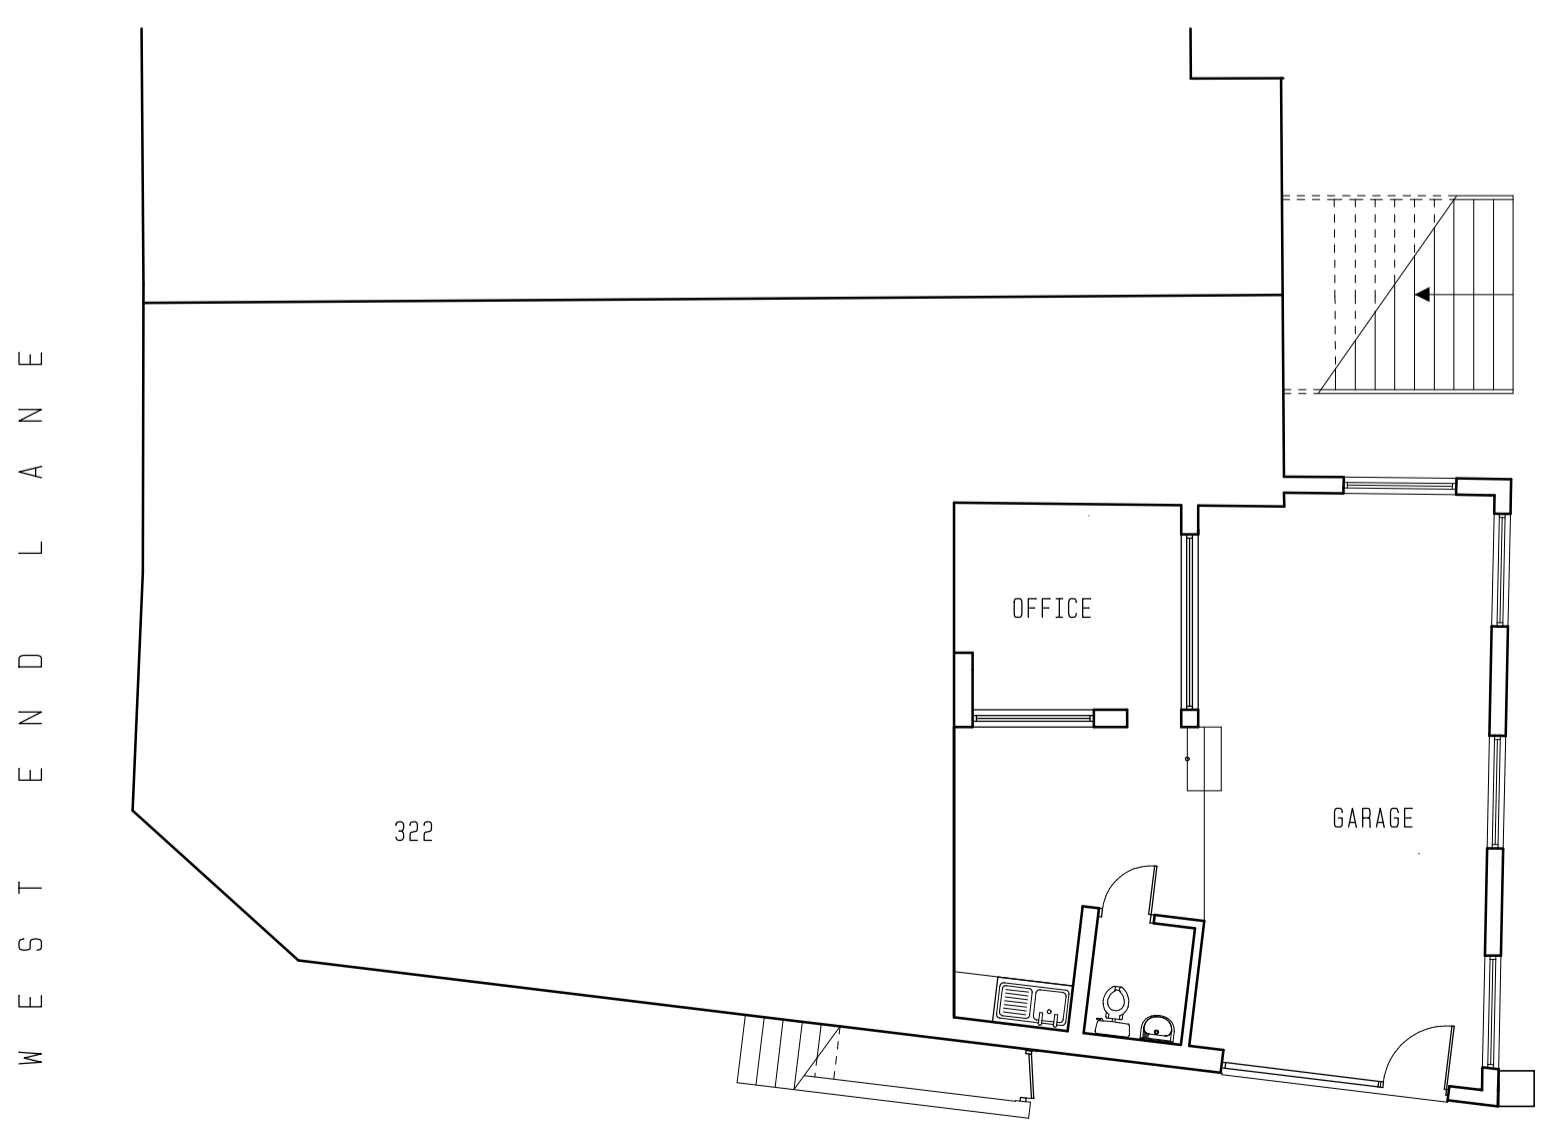


322

OFFICE


GARAGE

W E S T E N D L A N E

C R E D I T O N H I L L

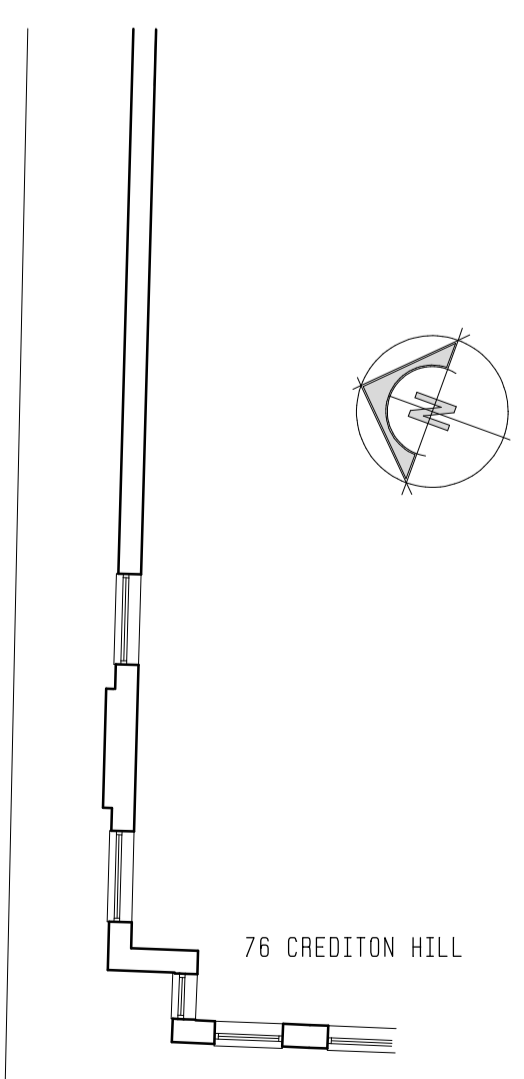

76 CREDITON HILL

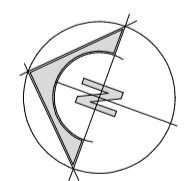

**ROSENFELDER ASSOCIATES**  
Chartered Architects + Planning Consultants  
10-12 Perrins Court Hampstead LONDON NW3 (020) 7794 4425

CLIENT : CARMEL GARAGE  
PROJECT : REDEVELOPMENT TO FORM OFFICE WITH FLAT OVER  
SITE : 322 WEST END LANE LONDON NW6  
DRAWING : EXISTING PLAN AND ELEVATIONS

DATE: 08.16 DRAWN BY: SCALE: 1:100@A2

JOB + DRAWING No: WEL.886.20