



SECOND FLOOR

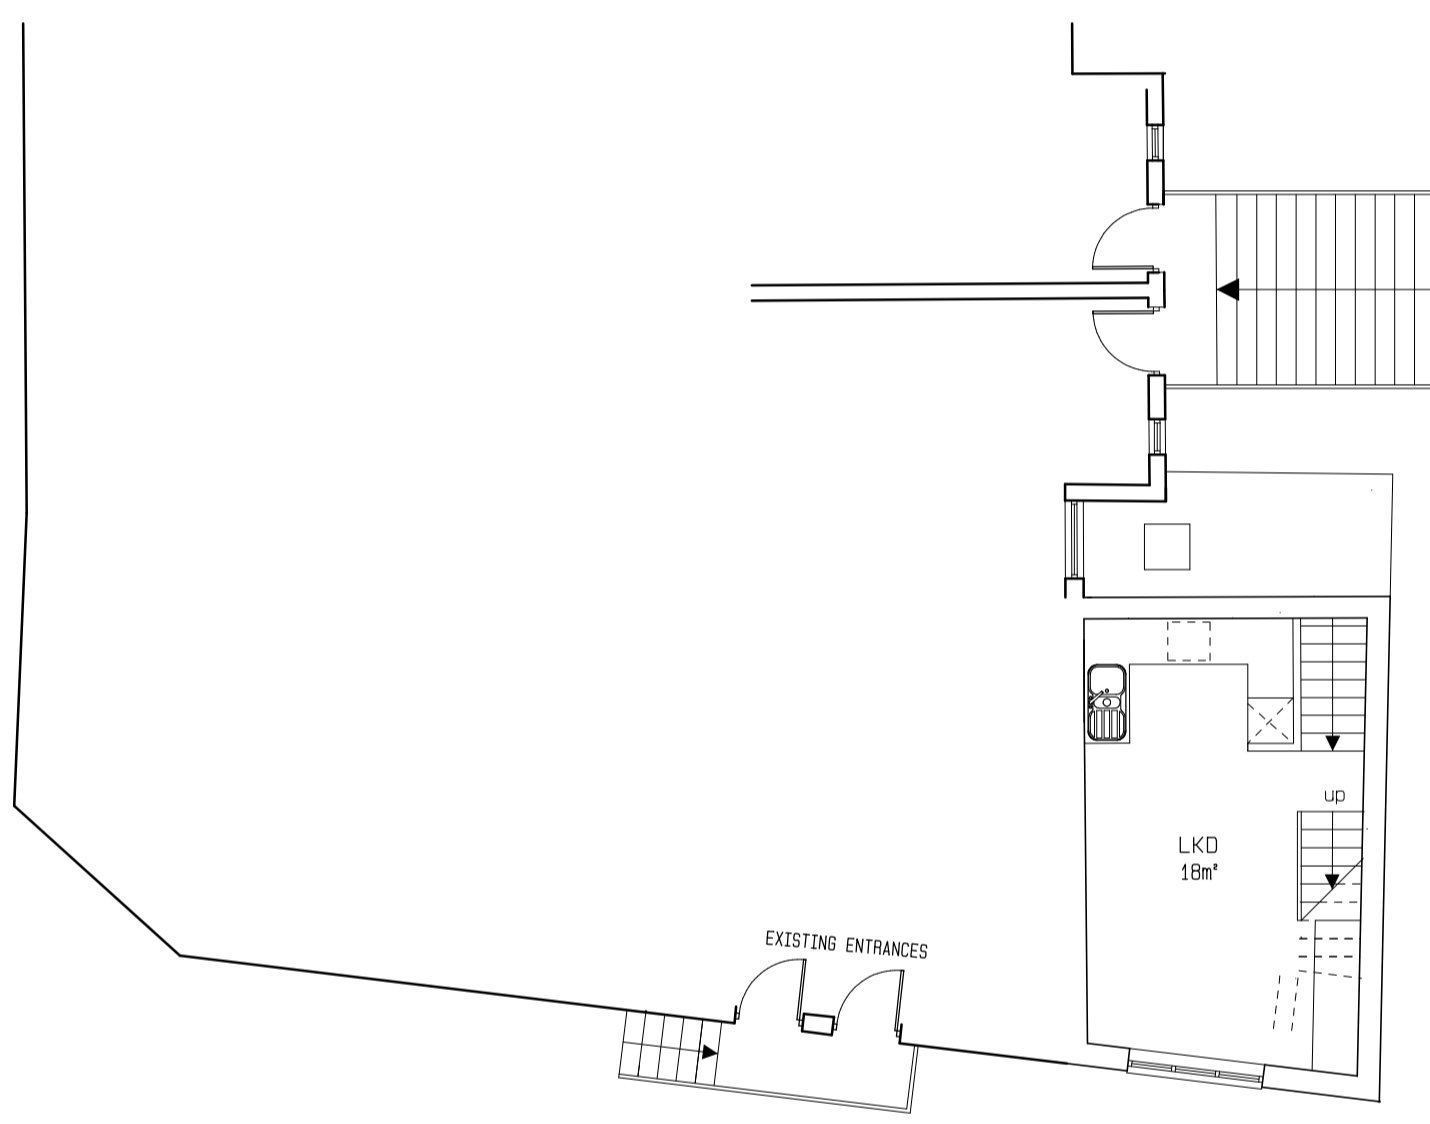


FIRST FLOOR

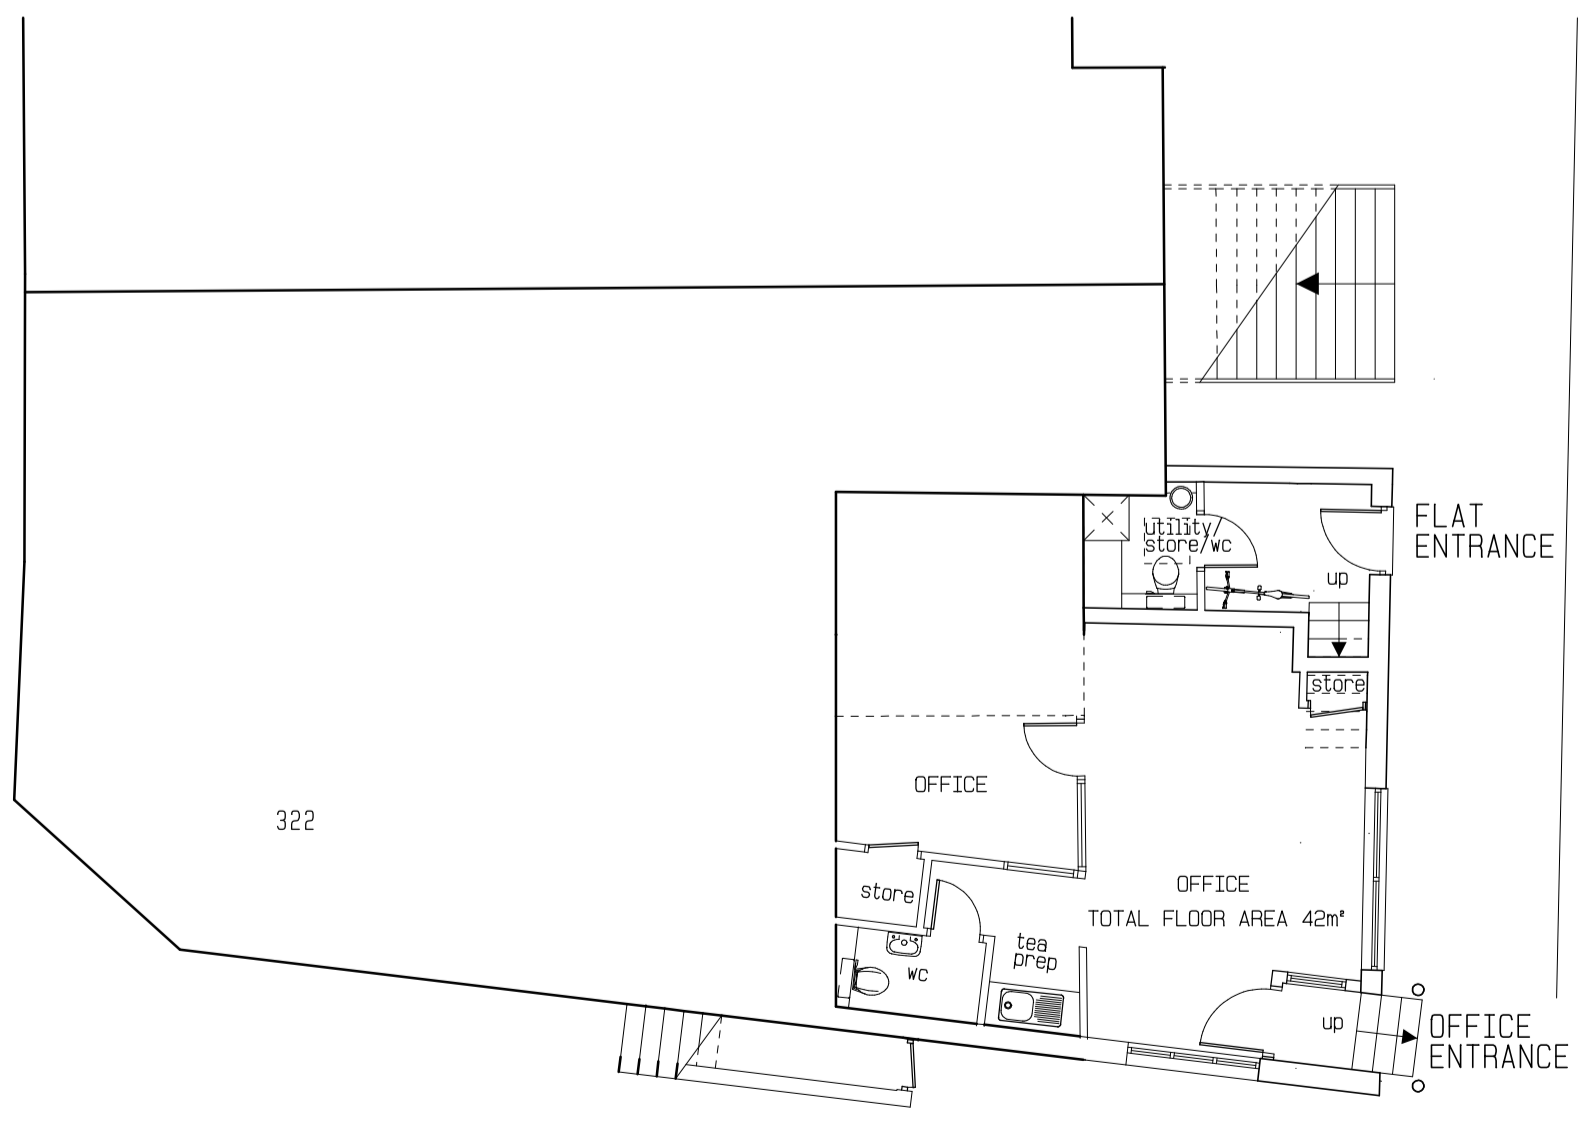


GROUND FLOOR


CREDITON HILL

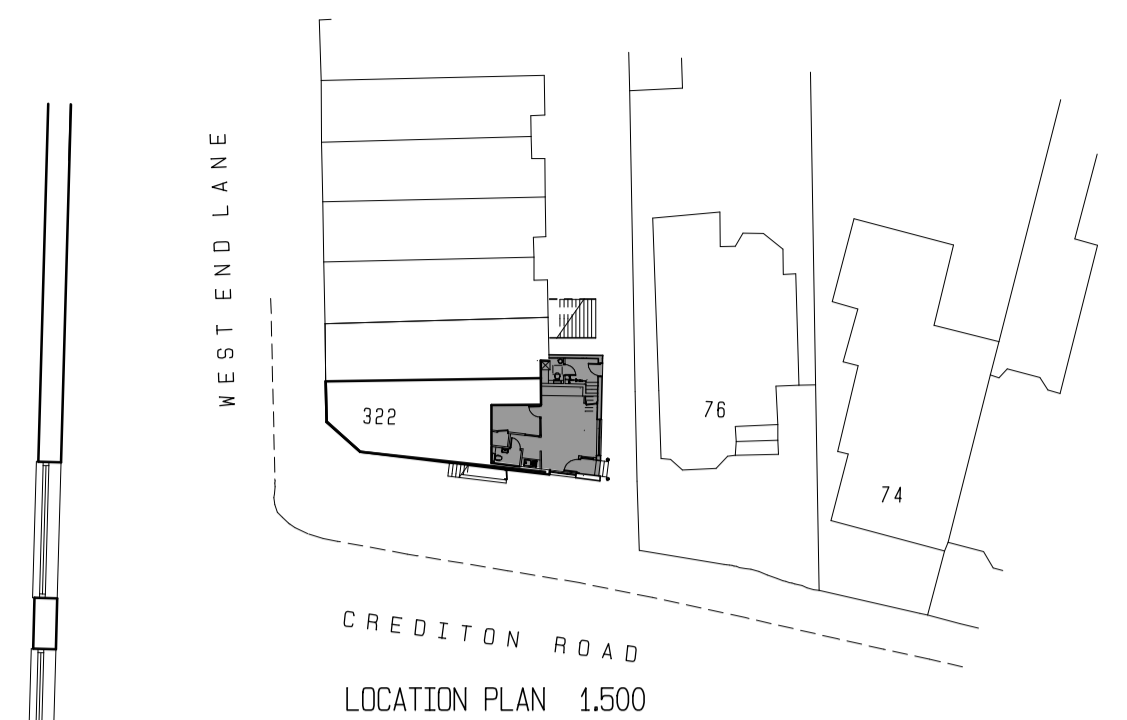


CREDITON ROAD  
LOCATION PLAN 1:500

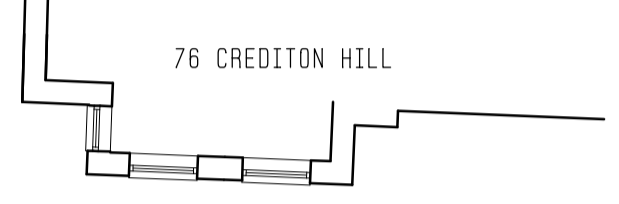

76 CREDITON HILL

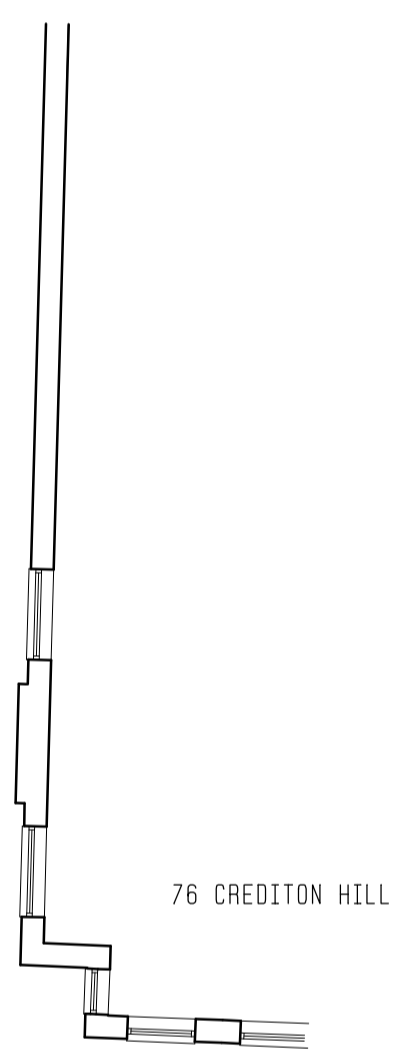

76 CREDITON HILL

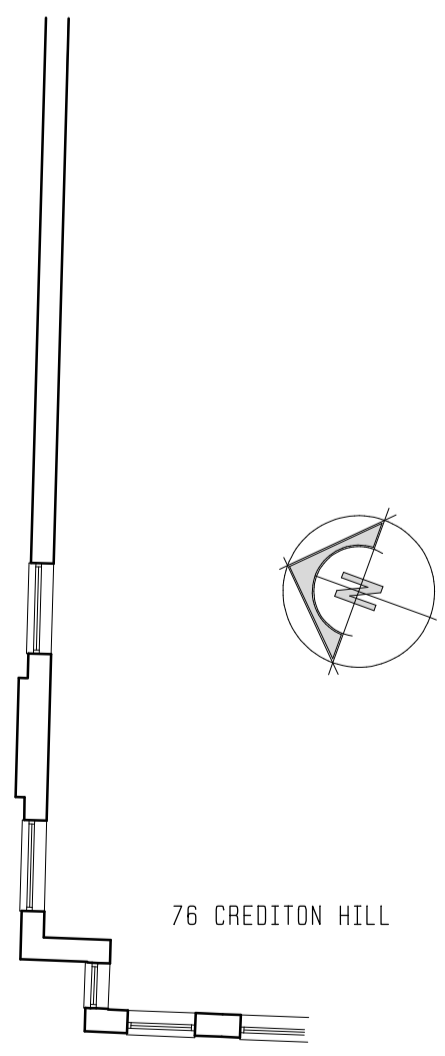

76 CREDITON HILL

SCHEDULE

- NEW 1B 1P UNIT
- TOTAL AREA INCLUDING STAIRCASES 43.2m
- TOTAL AREA EXCLUDING STAIRCASES 37m
- NEW OFFICE IN FORMER GARAGE
- TOTAL AREA EXCLUDING STAIRCASES 33m

WEST END LANE

**ROSENFELDER ASSOCIATES**  
Chartered Architects + Planning Consultants  
10-12 Perrins Court Hampstead LONDON NW3 (020) 7794 4425

CLIENT : CARMEL GARAGE  
PROJECT : REDEVELOPMENT TO FORM OFFICE WITH FLAT OVER  
SITE : 322 WEST END LANE LONDON NW6  
DRAWING : PROPOSED PLANS

DATE: 08.16	DRAWN BY:	SCALE: 1:141@A3
JOB + DRAWING No: WEL.886.21		

