



EXISTING ARCHED PARTITION ELEVATION

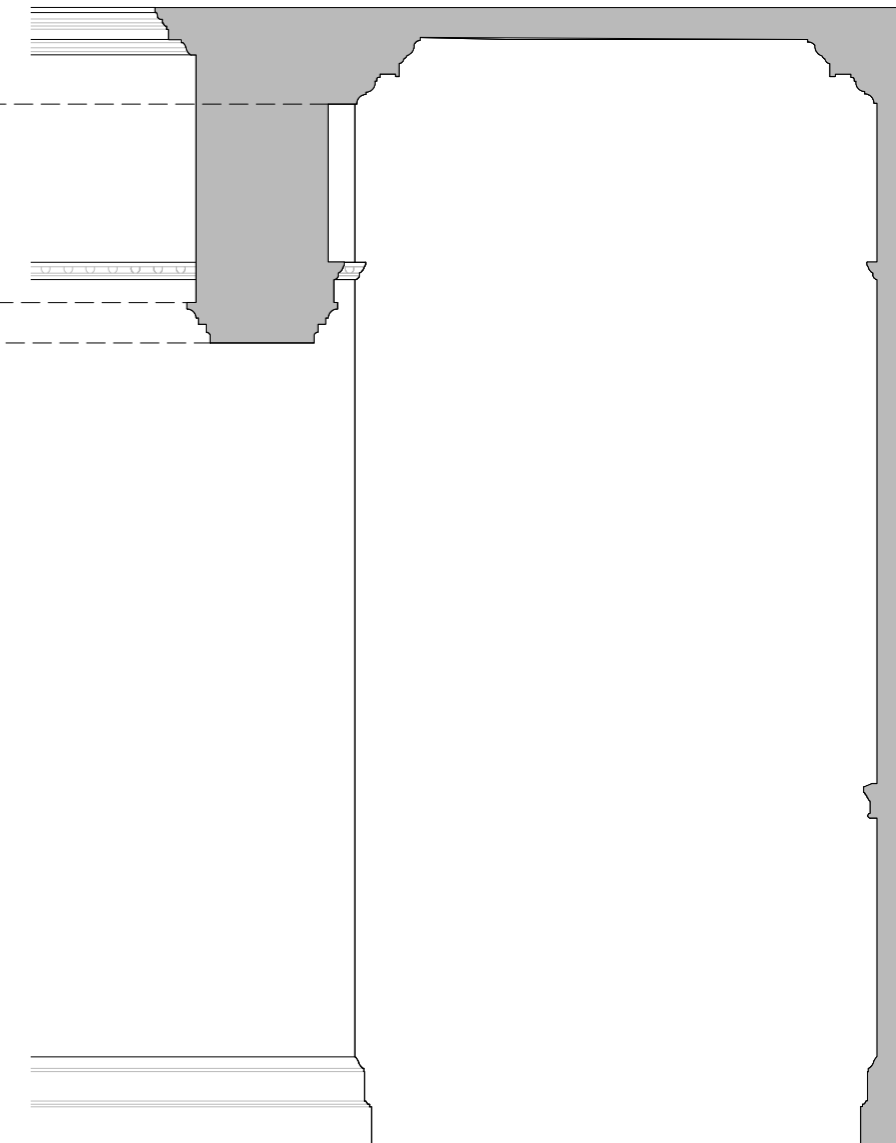

EXISTING ARCHED PARTITION SECTION

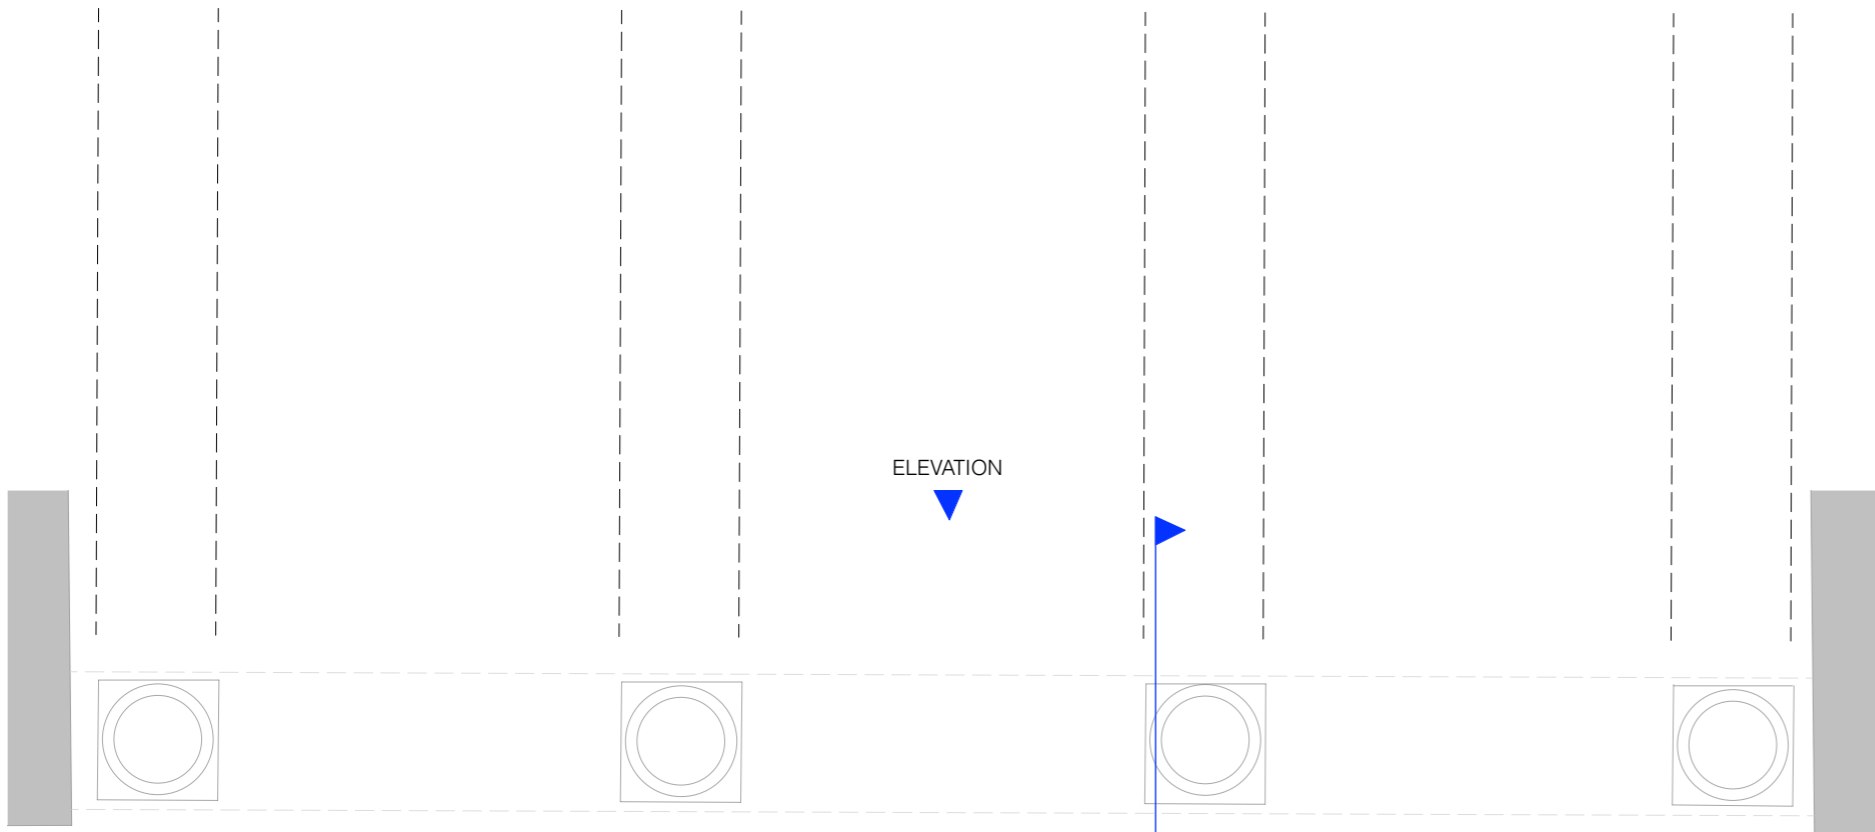

EXISTING ARCHED PARTITION PLAN

EXISTING NON ORIGINAL ARCHED PARTITION WITH DORIC COLUMNS, ADDED IN THE 1990'S REFURBISHMENT.

1:20

SECTION



Charlton
Brown
Architects

Flat 8, Inverforth House, London

Existing Arched Partition

1316 / S 18

The Belvedere 2 Back Lane Hampstead London NW3 1HL
T 020 7794 1234 E office@charltonbrown.com

Scale: 1:20@A3
This drawing is copyright

Please follow the drawings exactly. If you find errors or omissions ask for clarification. Do not proceed without revised instructions. No dimensions to be scaled