



THIS DRAWING IS PROTECTED BY COPYRIGHT AND MUST NOT BE COPIED OR REPRODUCED WITHOUT THE WRITTEN CONSENT OF CHRIS DYSON ARCHITECTS LIMITED. NO DIMENSIONS ARE TO BE SCALED FROM THIS DRAWING. ALL DIMENSIONS AND SIZES TO BE CHECKED ON SITE. NORTH POINTS SHOWN ARE INDICATIVE.

SITE SPECIFIC HAZARDS  
 IN ACCORDANCE WITH THE REQUIREMENTS OF THE COM REGULATIONS 2007 THE FOLLOWING SIGNIFICANT RESIDUAL HAZARDS HAVE NOT BEEN DESIGNED OUT OF THIS PROJECT AND MUST BE TAKEN INTO CONSIDERATION BY CONTRACTORS PLANNING TO UNDERTAKE THE WORKS SHOWN ON THIS DRAWING:

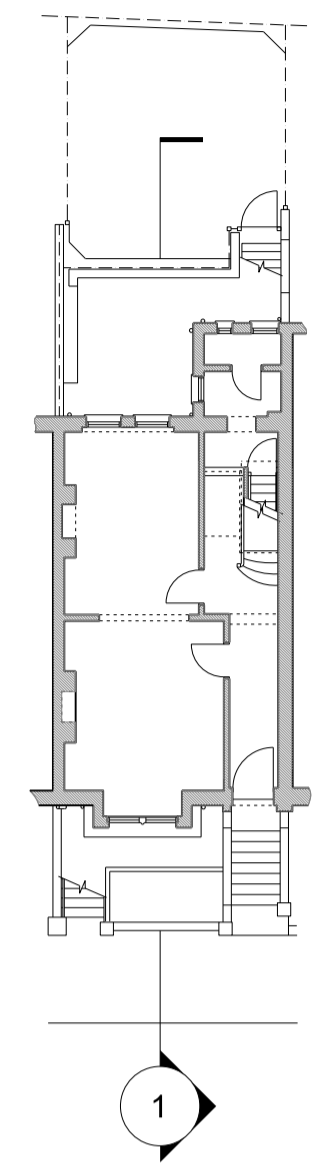

- KEY
- BUILDING FABRIC TO BE DEMOLISHED
  - FITTINGS/ FIXTURES TO BE REMOVED/ RELOCATED
  - GARDEN TERRACING

**1** 1:50 AT A1  
 EXISTING CROSS-SECTION

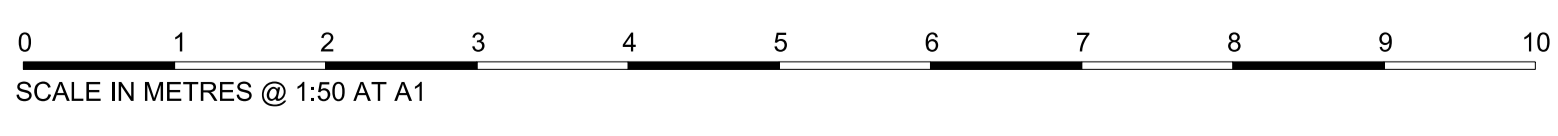

01	05.08.16	PLANNING	JLM
00	24.02.16	PLANNING	JLM
REV	DATE	NOTES	INT.
PROJECT			
20 KEMPLAY ROAD NW3 1SY			
DRAWING TITLE			
EXISTING CROSS-SECTION			
STATUS PLANNING			
DATE	DRAWN	CHECK	SCALE @ A1 1:50
OCT 15	JLM	RM	SCALE @ A3 1:100
PROJECT NUMBER	UNIT / BLOCK	CU / SFB CODE	TYPE & REVISION NUMBER / LETTER
0299	PL	0200	01