


THIS DRAWING IS PROTECTED BY COPYRIGHT AND MUST NOT BE COPIED OR REPRODUCED WITHOUT THE WRITTEN CONSENT OF CHRIS DYSON ARCHITECTS LIMITED. NO DIMENSIONS ARE TO BE SCALED FROM THIS DRAWING. ALL DIMENSIONS AND SIZES TO BE CHECKED ON SITE. NORTH POINTS SHOWN ARE INDICATIVE.

SITE SPECIFIC HAZARDS

IN ACCORDANCE WITH THE REQUIREMENTS OF THE COM REGULATIONS 2007 THE FOLLOWING SIGNIFICANT RESIDUAL HAZARDS HAVE NOT BEEN DESIGNED OUT OF THIS PROJECT AND MUST BE TAKEN INTO CONSIDERATION BY CONTRACTORS PLANNING TO UNDERTAKE THE WORKS SHOWN ON THIS DRAWING:

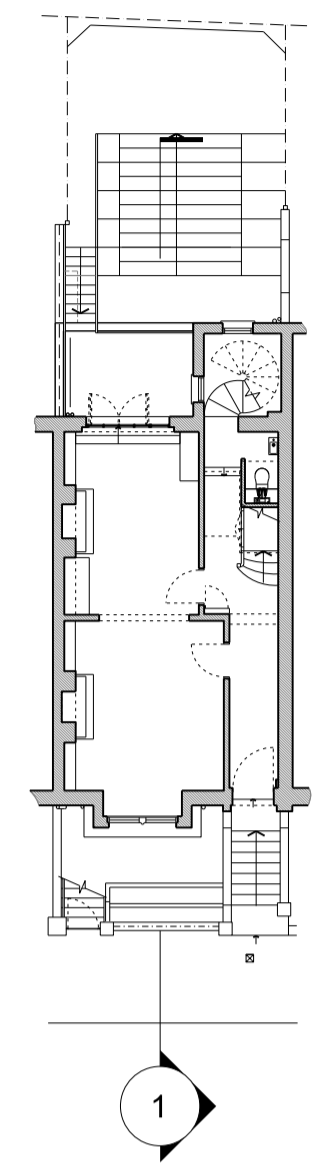

ALL EXISTING WINDOWS REPLACED WITH NEW MICRO DOUBLE GLAZING TO MATCH THE EXISTING GLAZING PROFILE

NEW CRITALL STYLE GLAZED DOOR SCREEN

NEW FIXED FRAMELESS GLAZED PANEL

DOTTED LINE INDICATES PRIVACY SCREEN BEHIND

SANDBLASTED GLASS WALK-ON ROOFLIGHT

METAL RAILING TO TERRACE

NEW STEEL TIMBER & GLASS STAIRCASE

NEW CRITALL STYLE GLAZED DOOR SCREEN

EXISTING GARDEN WALL

NEW GARDEN LANDSCAPING

ALL EXISTING WINDOWS REPLACED WITH NEW MICRO DOUBLE GLAZING TO MATCH THE EXISTING GLAZING PROFILE


ALL EXISTING WINDOWS REPLACED WITH NEW MICRO DOUBLE GLAZING TO MATCH THE EXISTING GLAZING PROFILE

EXISTING BRICK WALL & PIER EXTENDED TO MATCH EXISTING ADJACENT


NEW WROUGHT IRON RAILINGS

NEW PLANTING TERRACES ABOVE RECONFIGURED STORE LAYOUT

CRITALL STYLE GLAZED INTERNAL DOOR SCREEN TO ENTRANCE LOBBY

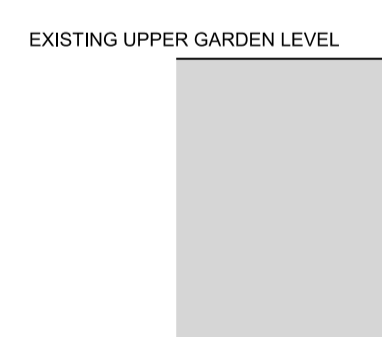

1 1:50 AT A1
PROPOSED CROSS-SECTION

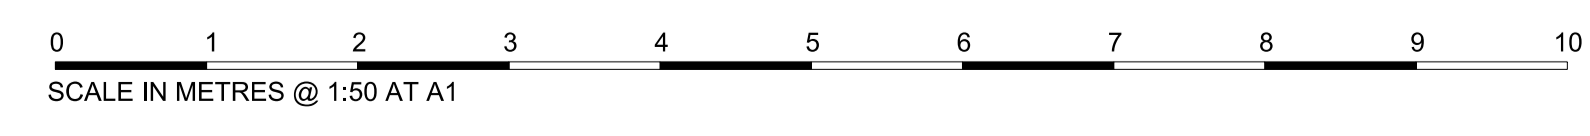

REV	DATE	NOTES	INIT.
05	05.08.16	PLANNING	JLM
04	27.04.16	PLANNING	JLM
03	24.02.16	PLANNING	JLM
02	17.02.16	CLIENT COMMENT	JLM
01	11.02.16	CLIENT COMMENT	JLM
00	28.01.16	CLIENT COMMENT	JLM

PROJECT	STATUS	DATE	DRAWN	CHECK	SCALE @ A1 1:50	SCALE @ A3 1:100
20 KEMPLAY ROAD NW3 1SY	PLANNING	OCT 15	JLM	RM	SCALE @ A1 1:50	SCALE @ A3 1:100

PROJECT NUMBER	UNIT / BLOCK	CU / SFB	TYPE & NUMBER	REVISION LETTER
0299	PL	1200	05	