

Existing Ground Floor Plan

Indicates building elements to be adjusted.

Drawings may be scaled for purposes of Planning. Any discrepancies should be reported immediately to the designer. If in doubt task. This drawing is copyright of the designer. These drawings are based on survey plans provided by the client. The designer accepts no liability for inaccuracies. Check all dimensions on site before proceeding with the works.

Drawing Status: Planning

Revision	Date




Bow Tie Construction Ltd., Unit 86, Cressex Enterprise Centre, Lincoln Road, High Wycombe, Bucks, HP12 3RL. Info@bowtieconstruction.co.uk


Project: 10 Downside Crescent, Belsize Park, NW3 2AP

Drawing: Existing Ground Floor Plan


Scale: 1:100 @ A3 Date: June 2016

Orig. no. 129 S 00 Revision -

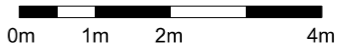

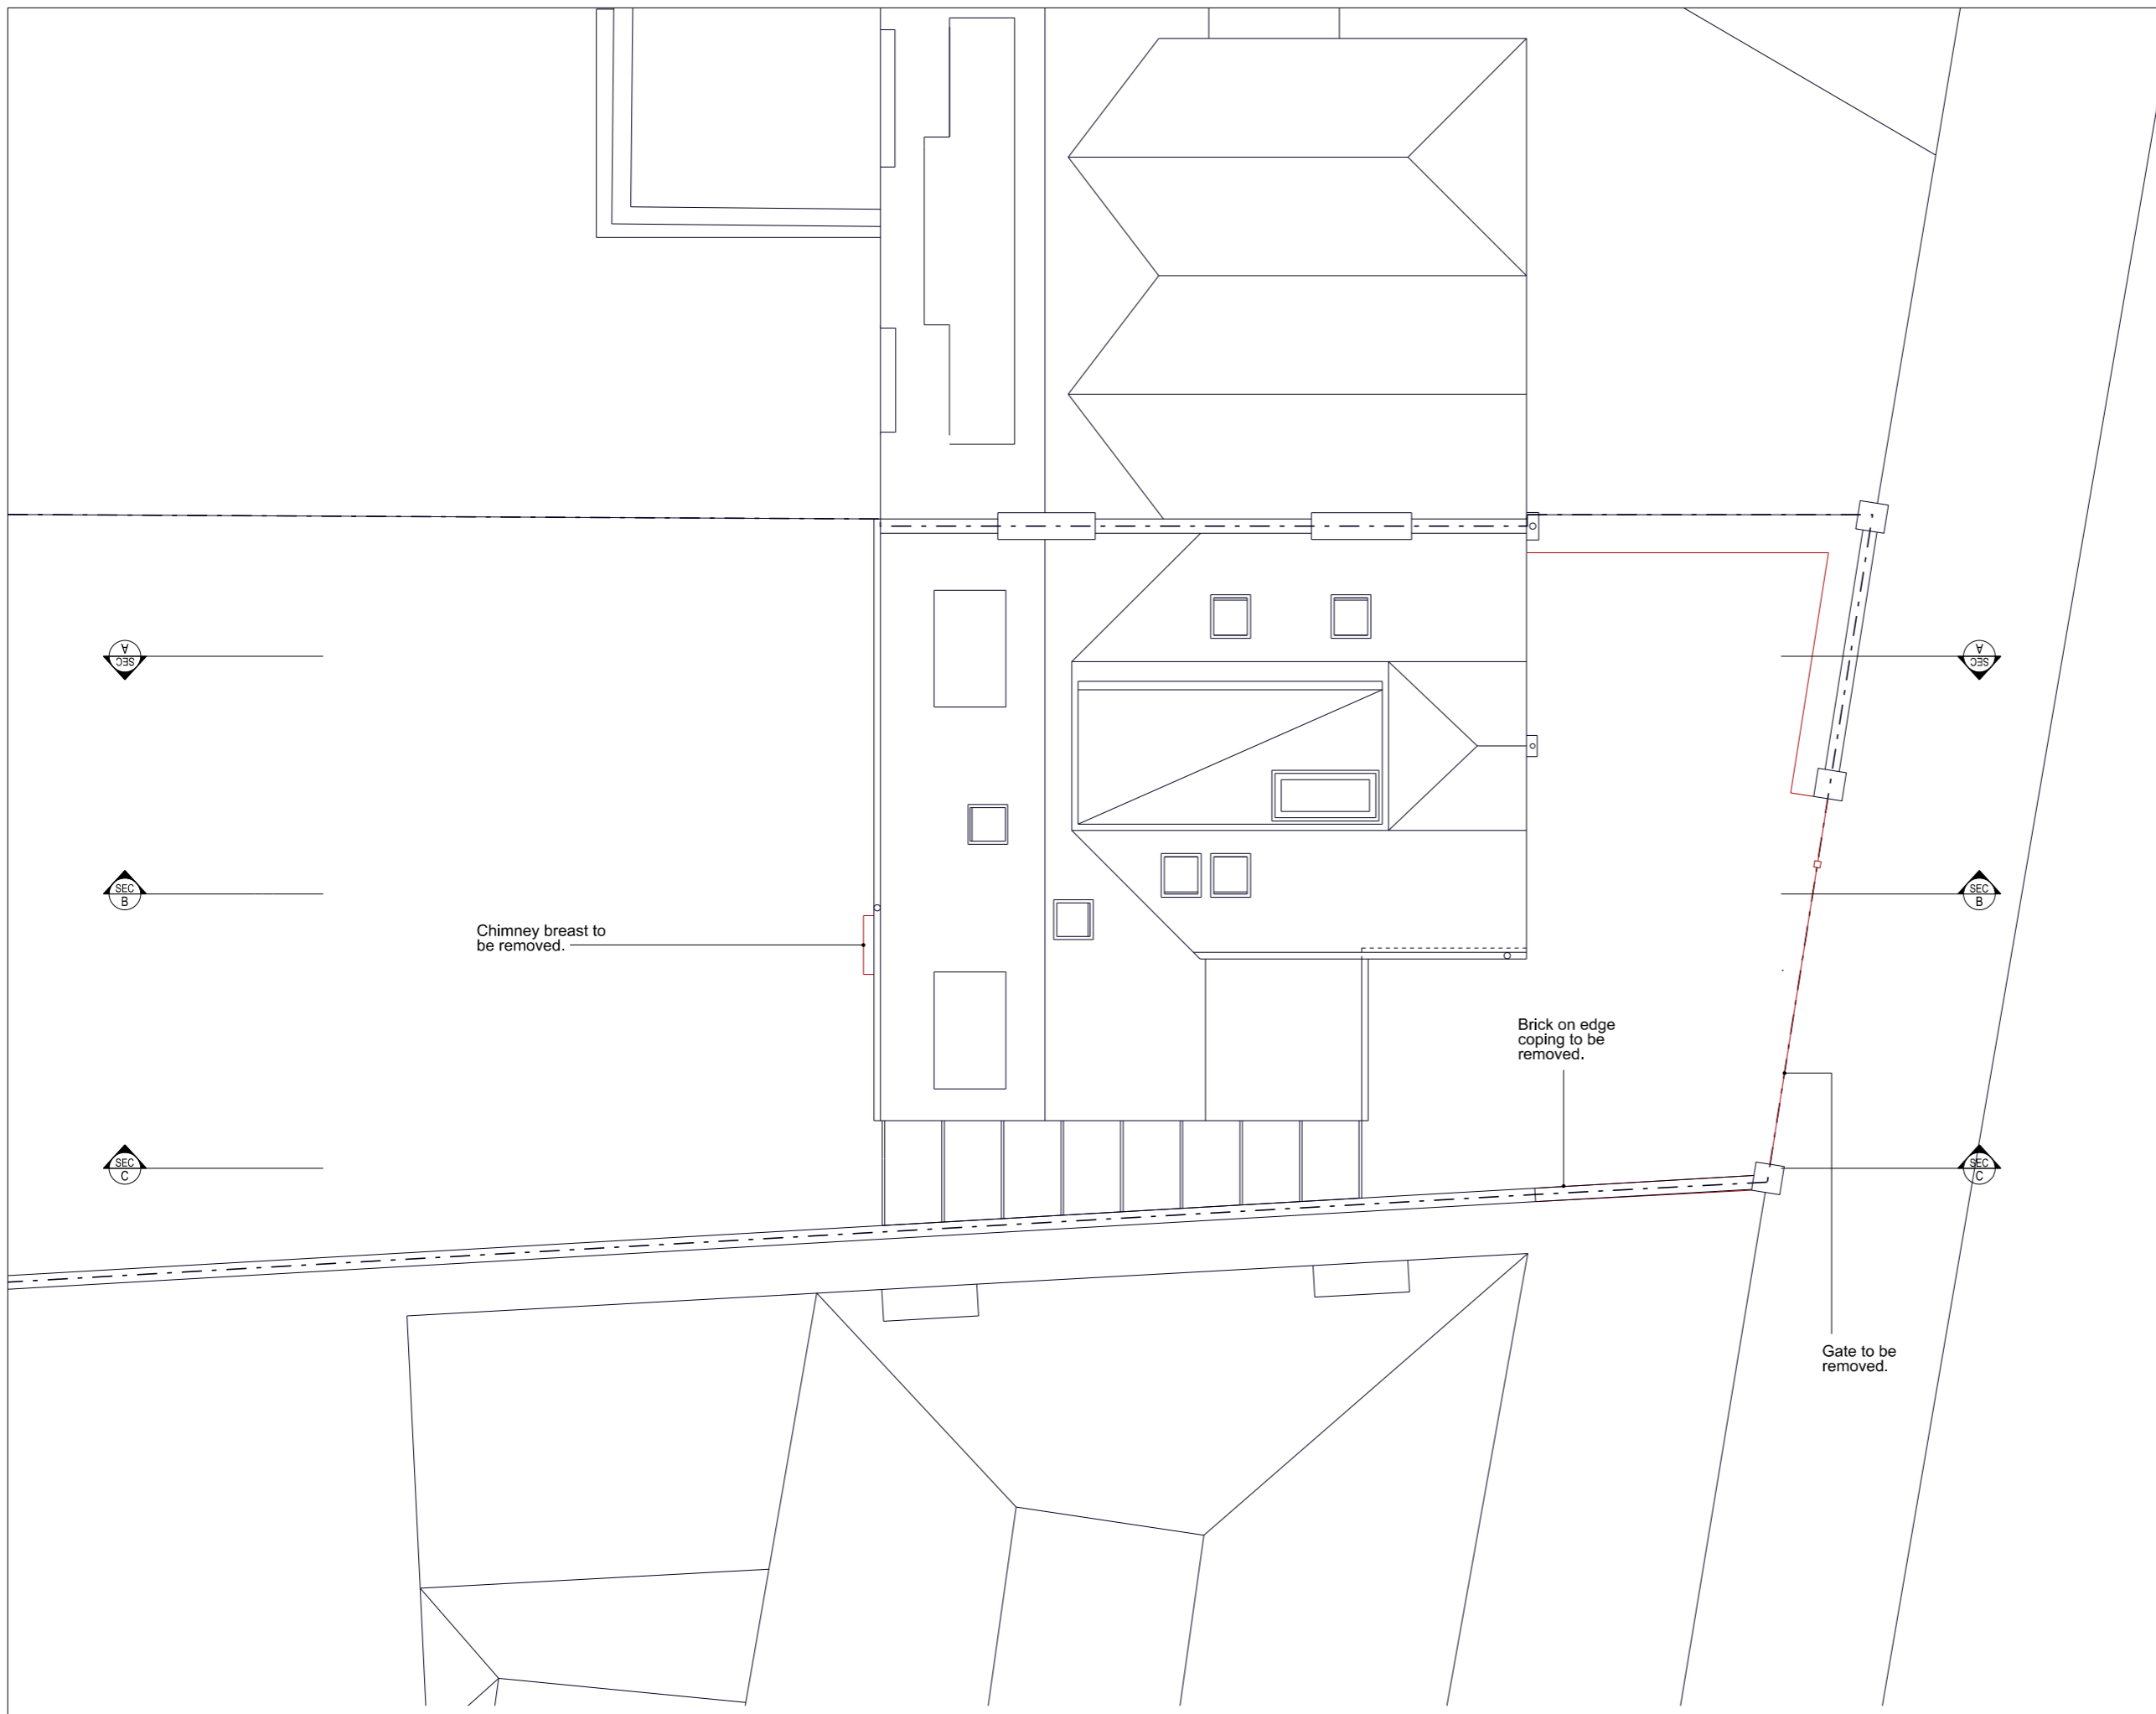

Existing Roof Plan

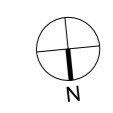

Indicates building elements to be adjusted.

Drawings may be scaled for purposes of Planning. Any discrepancies should be reported immediately to the designer. If in doubt ask. This drawing is copyright of the designer. These drawings are based on survey plans provided by the client. The designer accepts no liability for inaccuracies. Check all dimensions on site before proceeding with the works.

Drawing Status:
Planning

Revision	Date



Bow Tie Construction Ltd, Unit 86, Cressex Enterprise Centre, Lincoln Road, High Wycombe, Bucks, HP12 3RL. Info@bowtieconstruction.co.uk

Project
**10 Downside Crescent
Belsize Park
NW3 2AP**

Drawing
Existing Roof Plan

Scale: **1:100 @ A3** Date: **June 2016**

Dwg. no. **129 S 03** Revision **-**



Existing Front Elevation



Existing Rear Elevation

Indicates building elements to be adjusted.

Drawings may be scaled for purposes of Planning.
Any discrepancies should be reported immediately to the designer, if in doubt ask.
This drawing is copyright of the designer.
These drawings are based on survey plans provided by the client.
The designer accepts no liability for inaccuracies.
Check all dimensions on site before proceeding with the works.

Drawing Status:

Planning

Revision	Date
a	Amendments for planning.
	08.05.16

BOW TIE
CONSTRUCTION


Bow Tie Construction Ltd, Unit 86, Cressex Enterprise Centre, Lincoln Road, High Wycombe, Bucks, HP12 3RL. Info@bowtieconstruction.co.uk

Project
**10 Downside Crescent
Belsize Park
NW3 2AP**

Drawing
Existing Elevations

Scale 1:100 @ A3	Date June 2016
----------------------------	--------------------------

Orig. no. 129 S 10	Revision a
------------------------------	----------------------

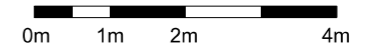




Existing Section BB



Existing Section AA

KEY PLAN

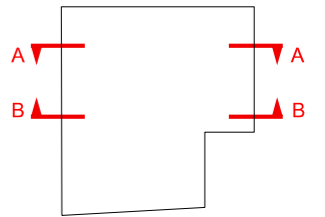

Indicates building elements to be adjusted.

Drawings may be scaled for purposes of Planning. Any discrepancies should be reported immediately to the designer. If in doubt ask. This drawing is copyright of the designer. These drawings are based on survey plans provided by the client. The designer accepts no liability for inaccuracies. Check all dimensions on site before proceeding with the works.

Drawing Status:

Planning

Revision	Date




Bow Tie Construction Ltd, Unit 86, Cressex Enterprise Centre, Lincoln Road, High Wycombe, Bucks, HP12 3RL. Info@bowtieconstruction.co.uk

Project
10 Downside Crescent
Belsize Park
NW3 2AP

Drawing
Existing Sections AA and BB

Scale 1:100 @ A3 Date June 2016


Orig. no. 129 S 20 Revision -

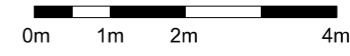



Existing Section CC

KEY PLAN

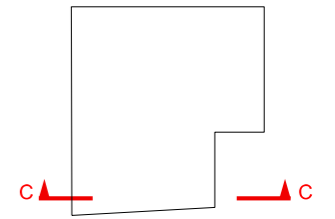

Indicates building elements to be adjusted.

Drawings may be scaled for purposes of Planning. Any discrepancies should be reported immediately to the designer. If in doubt ask. This drawing is copyright of the designer. These drawings are based on survey plans provided by the client. The designer accepts no liability for inaccuracies. Check all dimensions on site before proceeding with the works.

Drawing Status:

Planning

Revision	Date



Bow Tie Construction Ltd, Unit 86, Cressex Enterprise Centre, Lincoln Road, High Wycombe, Bucks, HP12 3RL. Info@bowtieconstruction.co.uk

Project
**10 Downside Crescent
 Belsize Park
 NW3 2AP**

Drawing
Existing Section CC

Scale 1:100 @ A3	Date June 2016
----------------------------	--------------------------

Dwg. no. 129 S 21	Revision -
-----------------------------	----------------------

