


NOTES:
ALL DIMENSIONS TO BE CHECK ON SITE AND ANY INCONSISTENCIES MUST BE REPORTED BACK TO KS DESIGN
ALL STRUCTURAL INFORMATION TO BE TAKEN FROM STRUCTURAL ENGINEER'S DRAWINGS
THIS DRAWING IS PROTECTED UNDER COPYRIGHT AND SHALL NOT BE COPIED OR REPRODUCED IN PART OR WHOLE WITHOUT PRIOR EXPRESSED PERMISSION FROM KS DESIGN

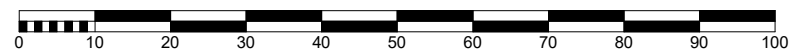

PROJECT: 175 Leighton Road
London NW5 2RD
CLIENT: M. Kandola
DATE: May 2016

SCALE: 1:1000 @ A3
DRAWN: KS
DRAWING NO: 217.16/001
REVISION: