

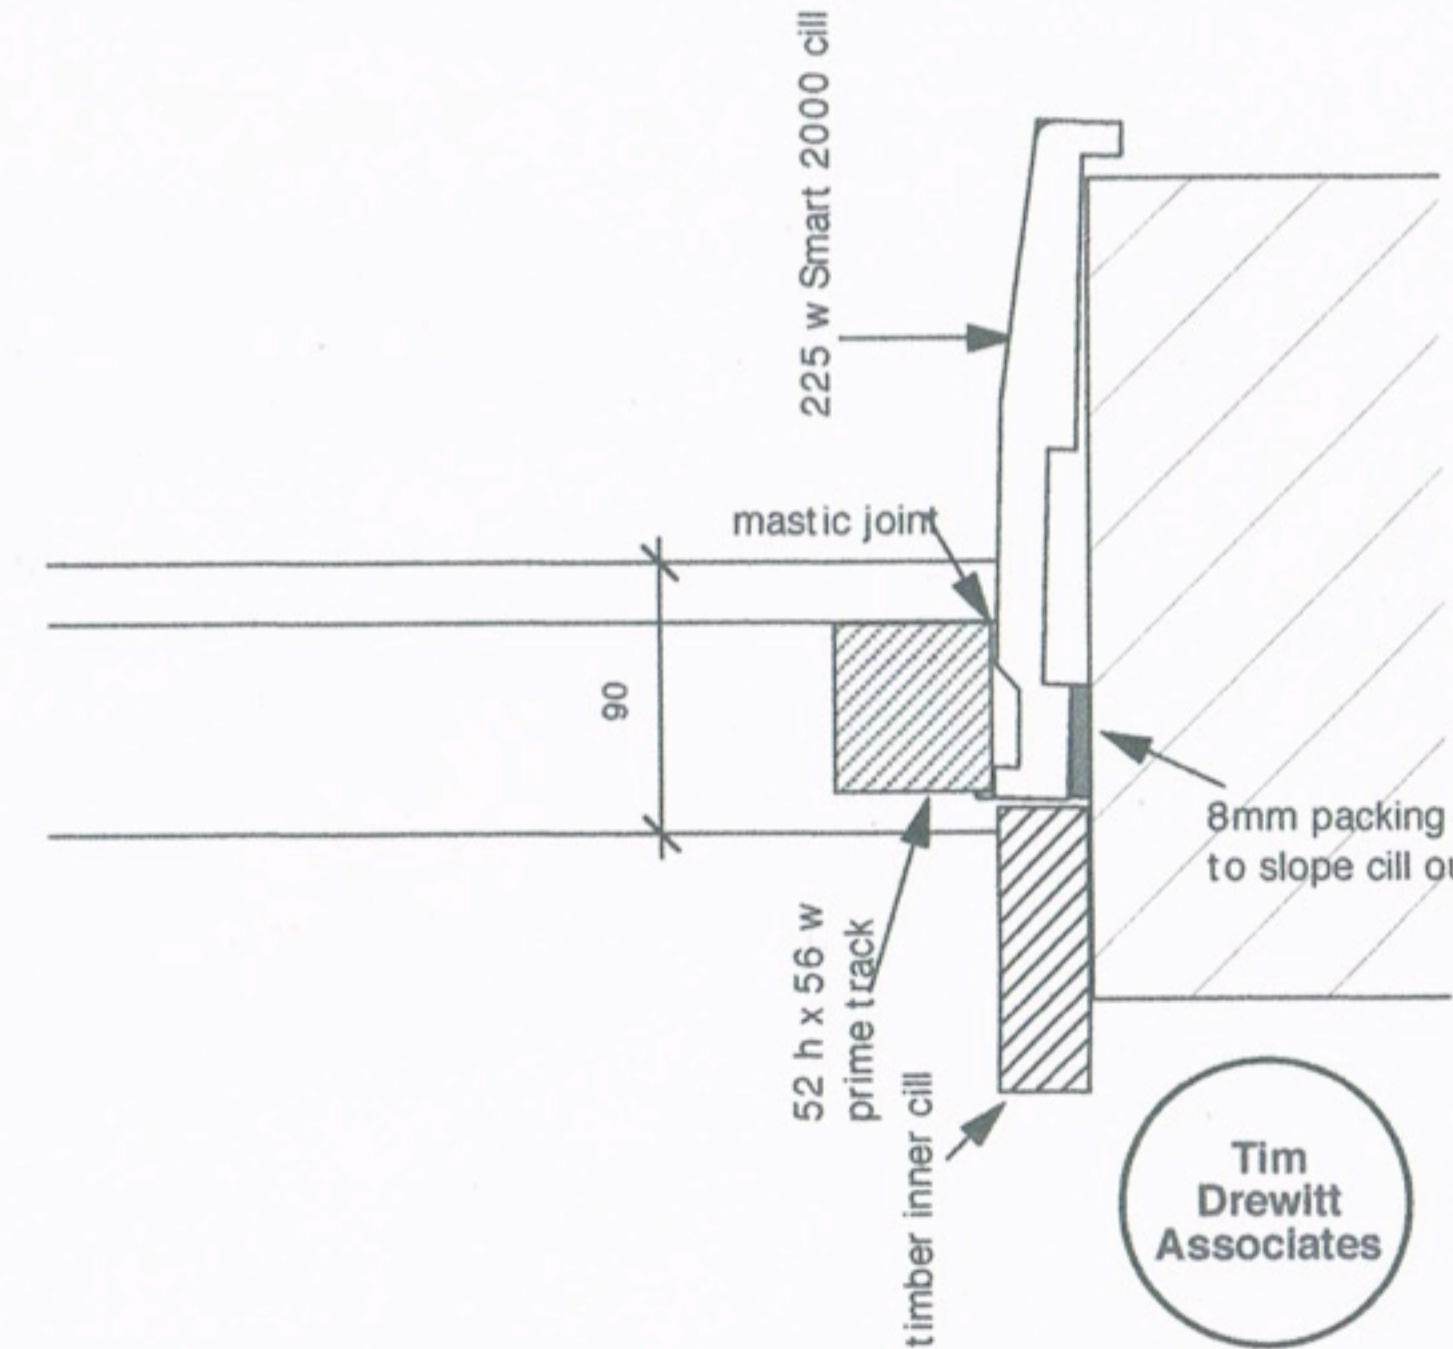
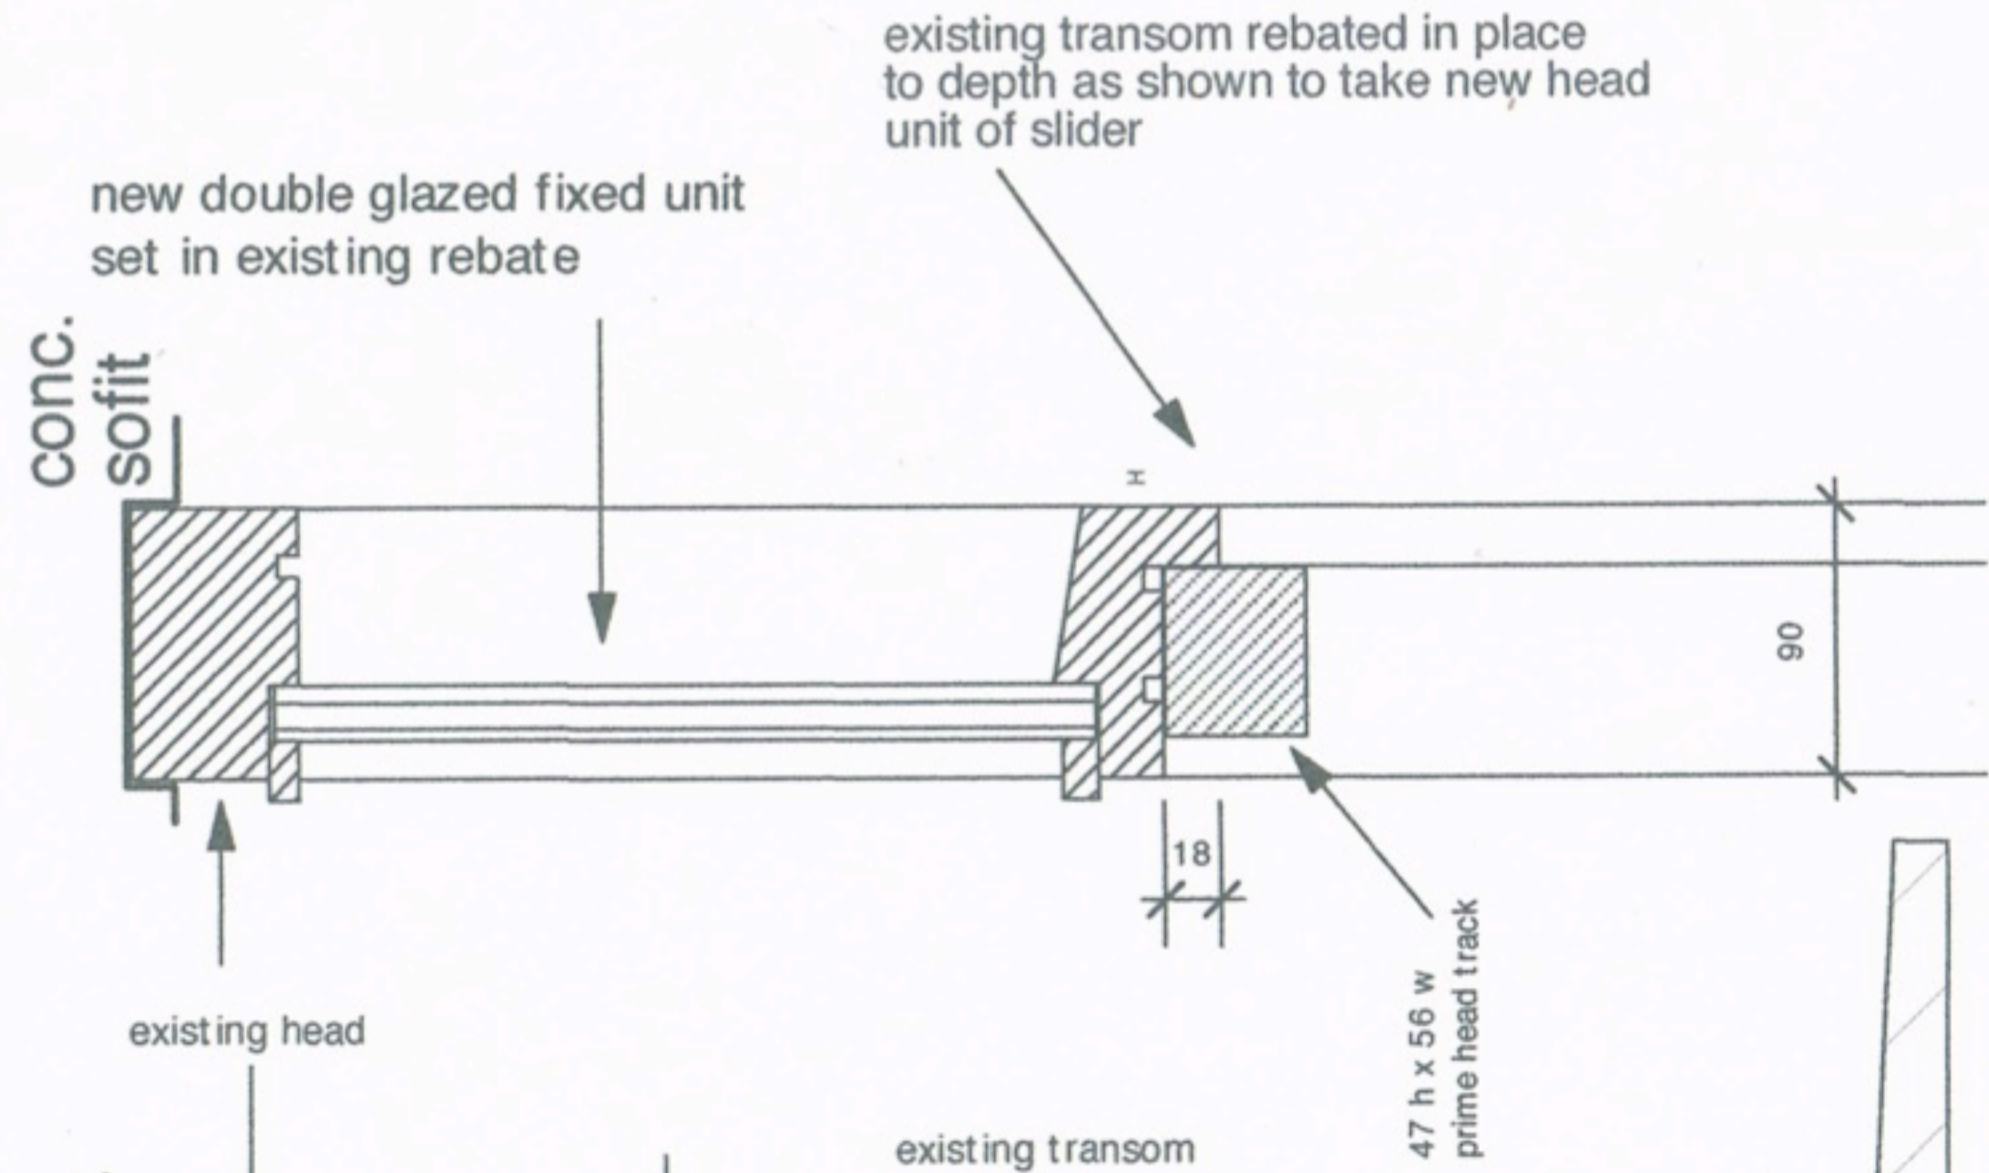
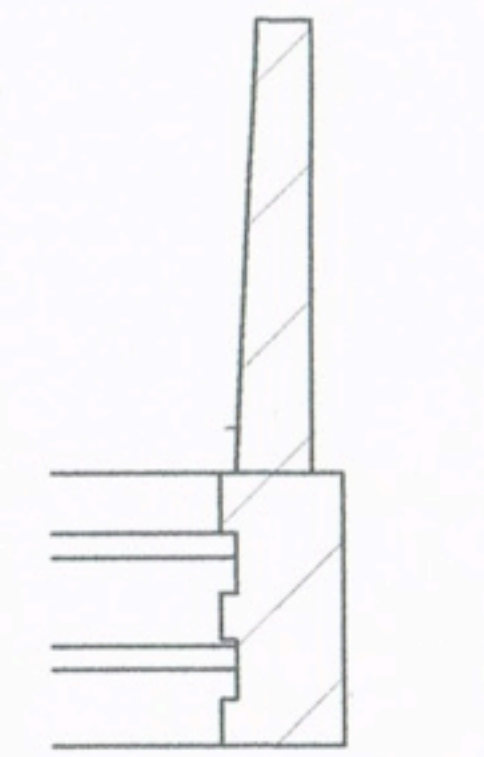


proposed section through fixed unit

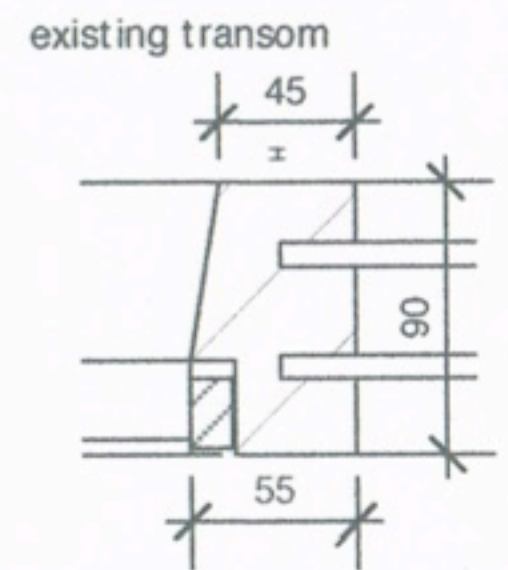

proposed section through sliding unit

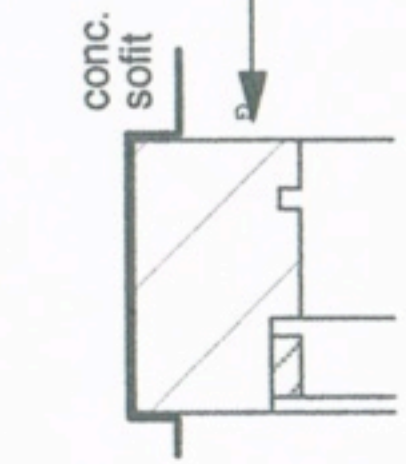

Scale Date:  
1:5 @ A4 April 2014

Replacement Aluminium windows  
Proposed new details for replacement  
sills and mullions  
5th floor and main window ground  
to fourth

Romney Court  
Haverstock Hill  
London NW3

Detail sheet 1