



W0.001 - E. Elevation
01 600-15450

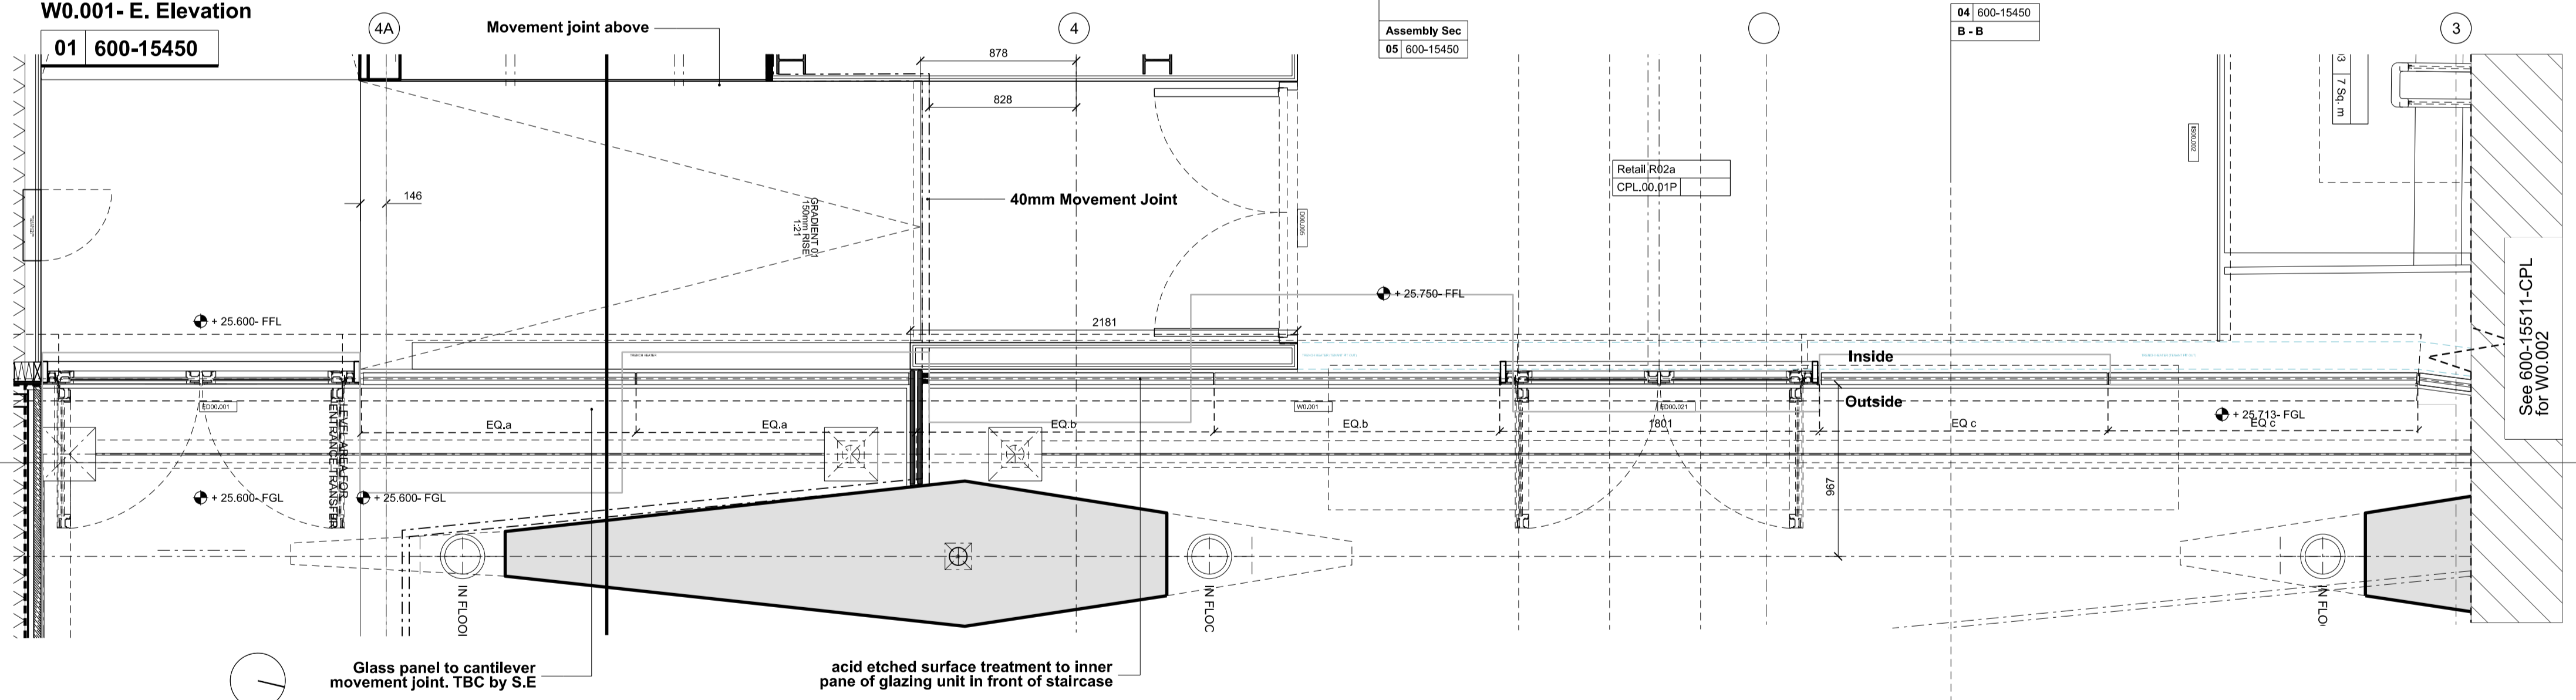


W0.001 - L.O.M Plan
03 600-15450

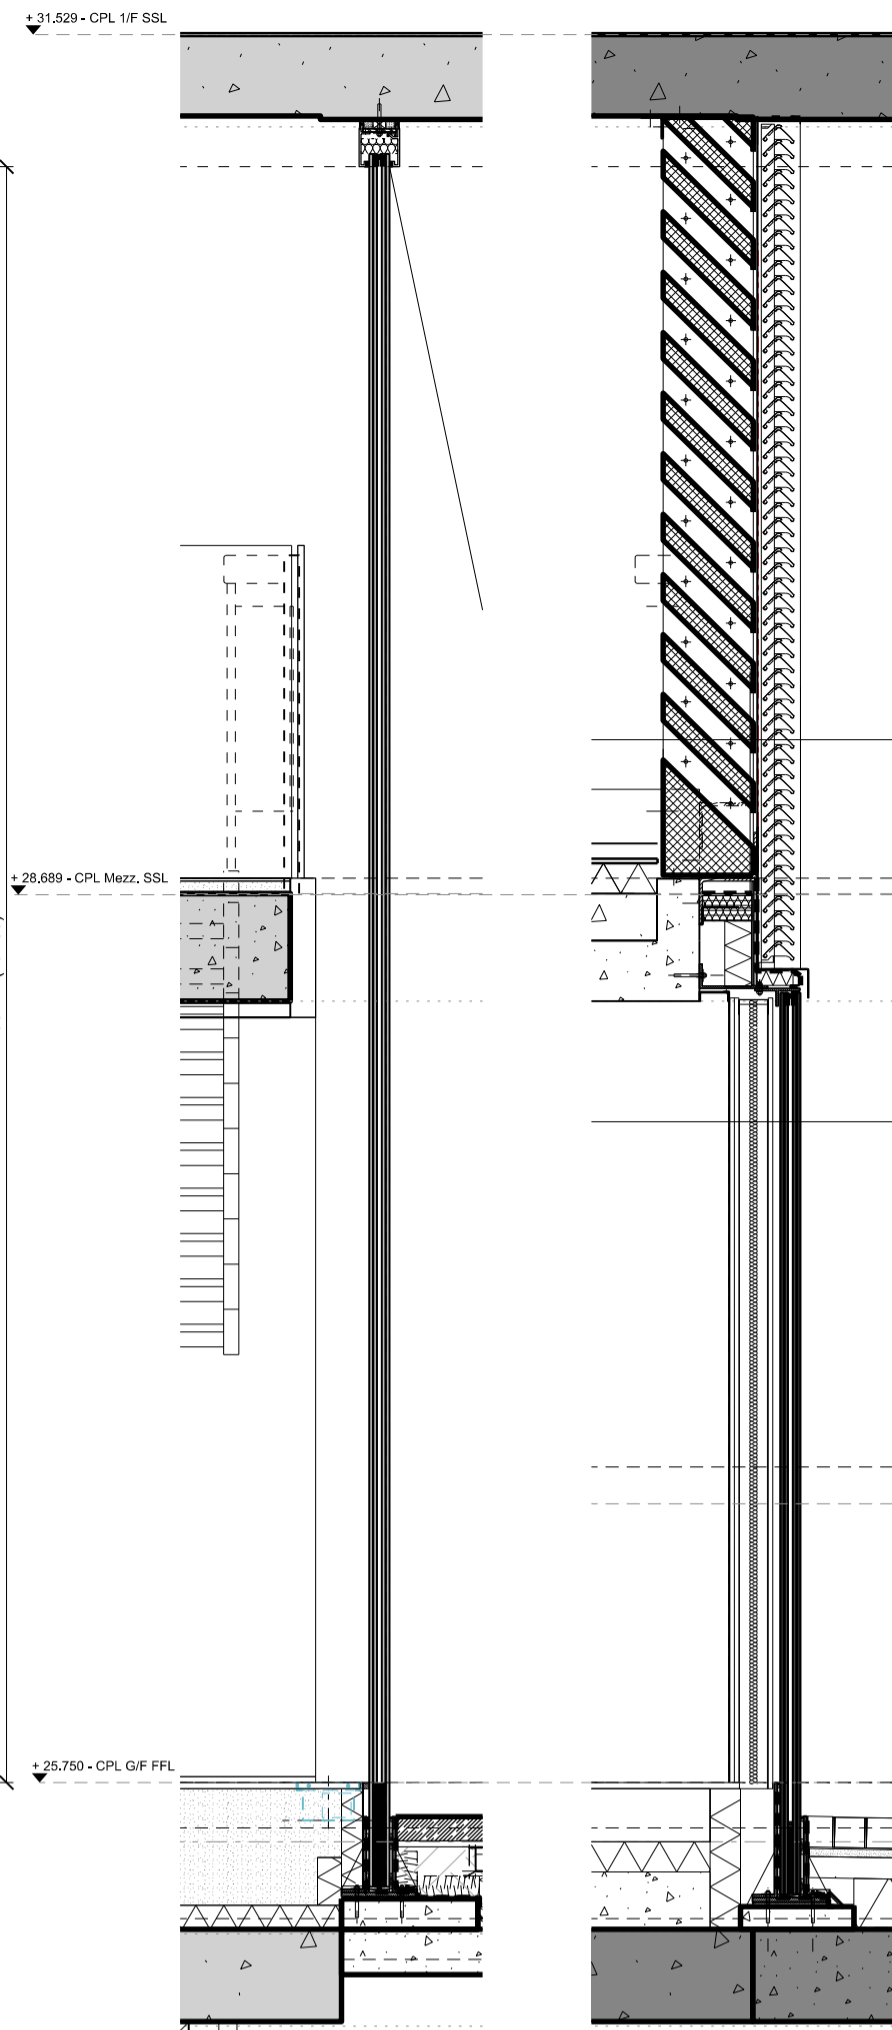

W0.001 - Section BB
04 600-15450

W0.001 - Assembly section
05 600-15450

NOTES
DO NOT SCALE FROM THIS DRAWING. CONTRACTOR TO CHECK ALL DIMENSIONS ON SITE. ANY DISCREPANCIES TO BE REPORTED TO THE ARCHITECT IMMEDIATELY.
THE SURVEY INFORMATION CONTAINED IN THIS DRAWING WAS PROVIDED BY PLOWMAN CRAVEN LTD AND BMCE LTD FOR FURTHER DETAIL PLEASE REQUEST AS APPROPRIATE.
CONSTRUCTION DETAILS SUBJECT TO DISCHARGE OF PLANNING CONDITIONS
ASBESTOS AND ANY DANGEROUS OR HAZARDOUS SUBSTANCES: AS MAIN CONTRACT PRELIMINARIES - CLAUSES A34/370 & A34/371A.
THIS DRAWING HAS BEEN ISSUED PRIOR TO RECEIPT OF THE PRE-CONSTRUCTION INFORMATION REQUIRED BY THE DESIGN TEAM.
COPYRIGHT RICK MATHER ARCHITECTS LLP ©

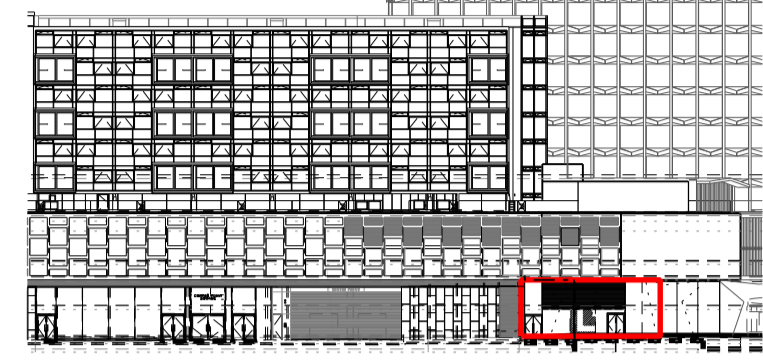


Location Elevation - East

KEY
* ALL DIMENSIONS SHOWN ARE NOTIONAL PENDING CONFIRMATION FROM DETAILED SURVEY BY OTHERS.
■ DENOTES EXISTING

REVISIONS

PL1	02.09.16	Condition discharge 3a
REV	DATE	DESCRIPTION

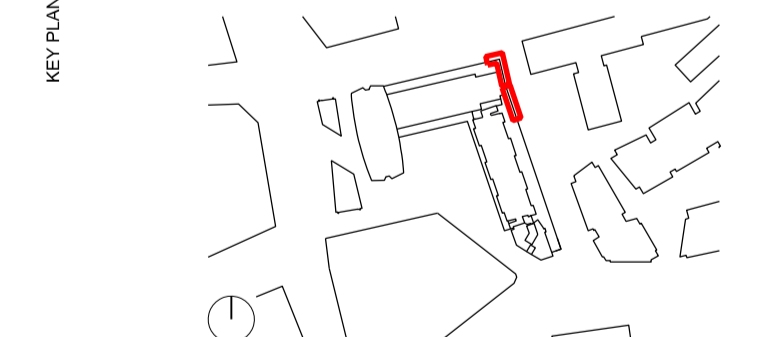

STATUS
PLANNING

RICK MATHER ARCHITECTS ©
123 Camden High Street London NW1 7JR
T: 020 7284 1727 F: 020 7281 7826
info@rickmather.com www.rickmather.com

JOB
Centre Point
101-103 New Oxford Street
London, WC1A 1DD

TITLE
Component Drawing
Glazing- R02
W0.001

DRAWN	JOB #	DRG #	REV
GC	600	15450-CPL	PL1

CHECKED	SCALE@A1	SIZE	DATE	REV/DATE
GM	1:25	A1	AUG 13	02.09.16