


1. All materials to match the existing where possible
2. No encroachment of foundations, walls, roof or gutters are proposed.

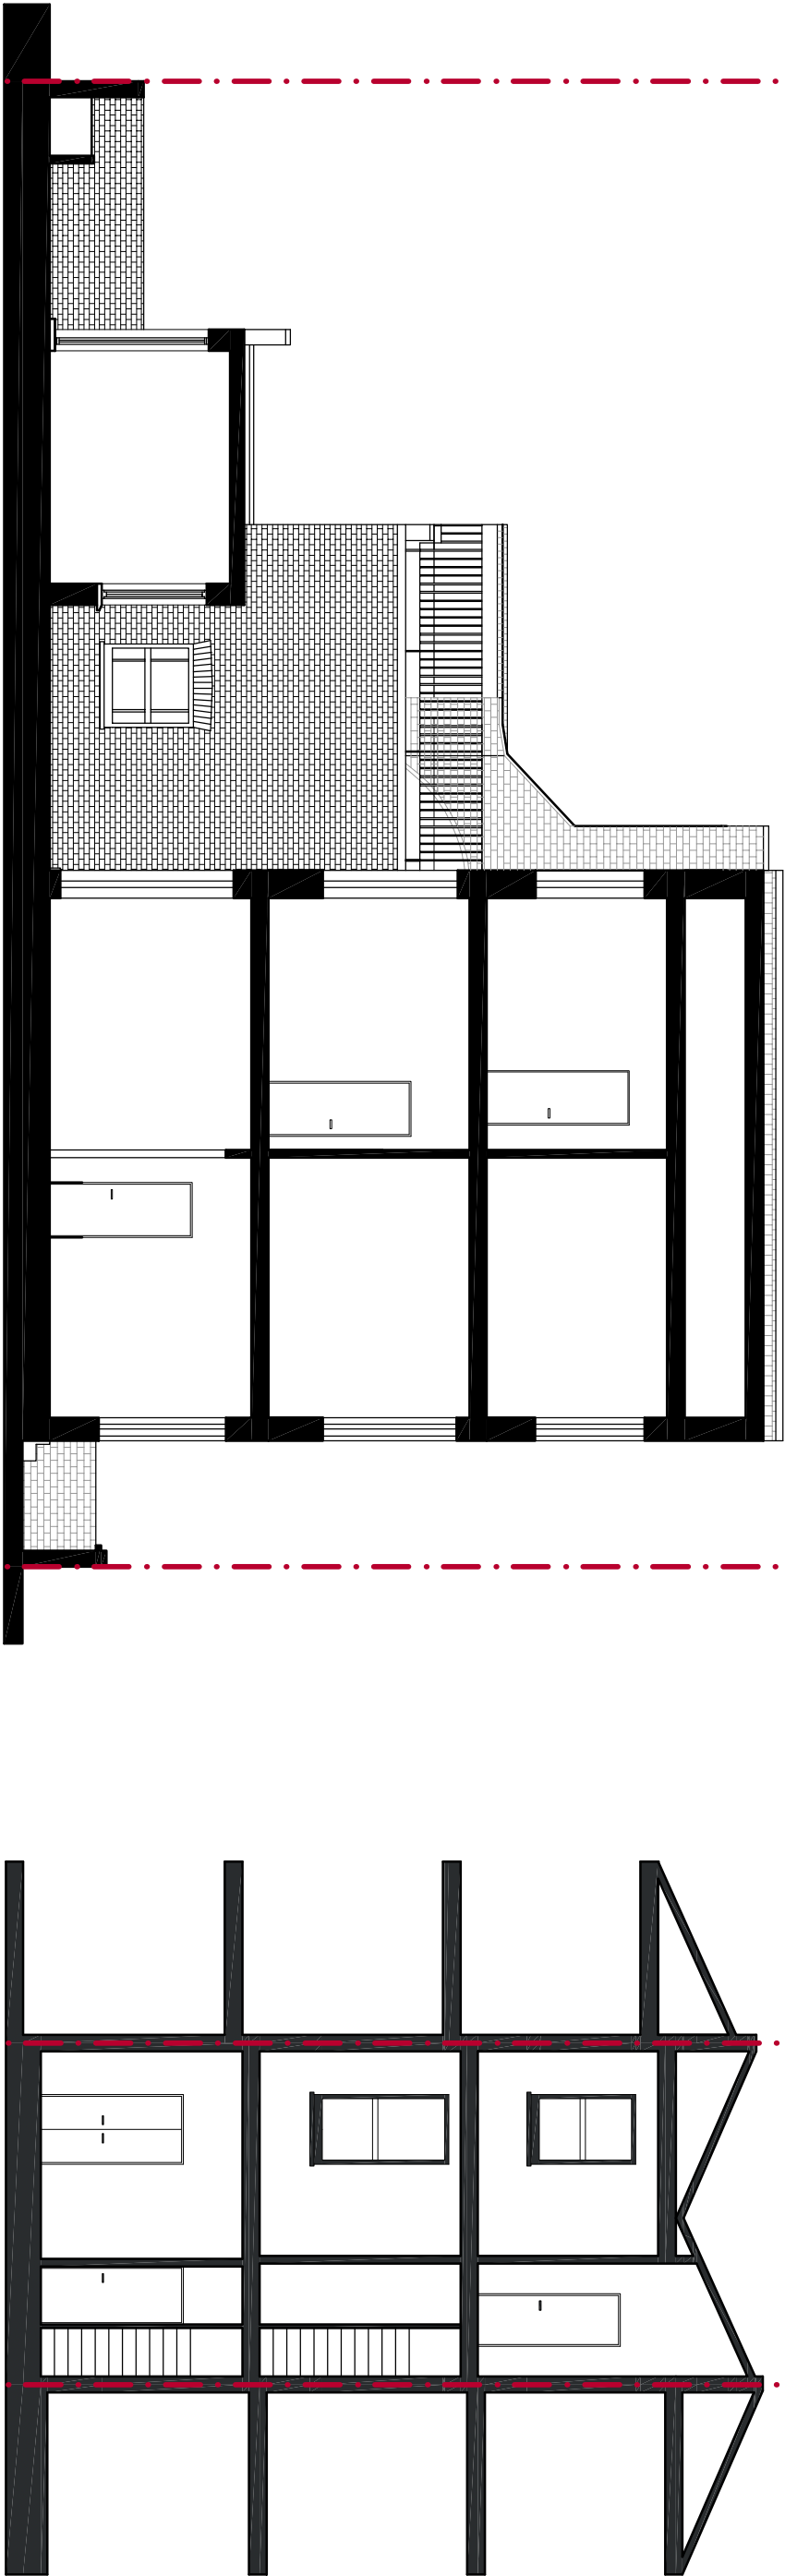

SECTION A-A

SECTION B-B

Scale bar:

0 1 2 3 4 5
METERS

Notes:
1. All materials to match the existing where possible
2. No encroachment of foundations, walls, roof or gutters are proposed

ARC 3
106 STATION ROAD
WEST WICKHAM
KENT
BR4 0PX
TEL: 020 8777 4000

Project:
67 York Way - London - N7 9QF

Title:
PROPOSED ELEVATIONS

Scale
1:100 @ A3
Project No:
G845

Date:
13.09.2016
Drawing No.:
124

Drawn:
NH

Checked:
MV

Revision:
A

Not to be archived for drawings and/or specification discrepancy.
This project is subject to survey and statutory approvals.
Copyright: this drawing must not be reproduced in whole or part without written consent. Do not scale from this drawing. Verify all dimensions on site.