



1. All materials to match the existing where possible
2. No encroachment of foundations, walls, roof or gutters are proposed.

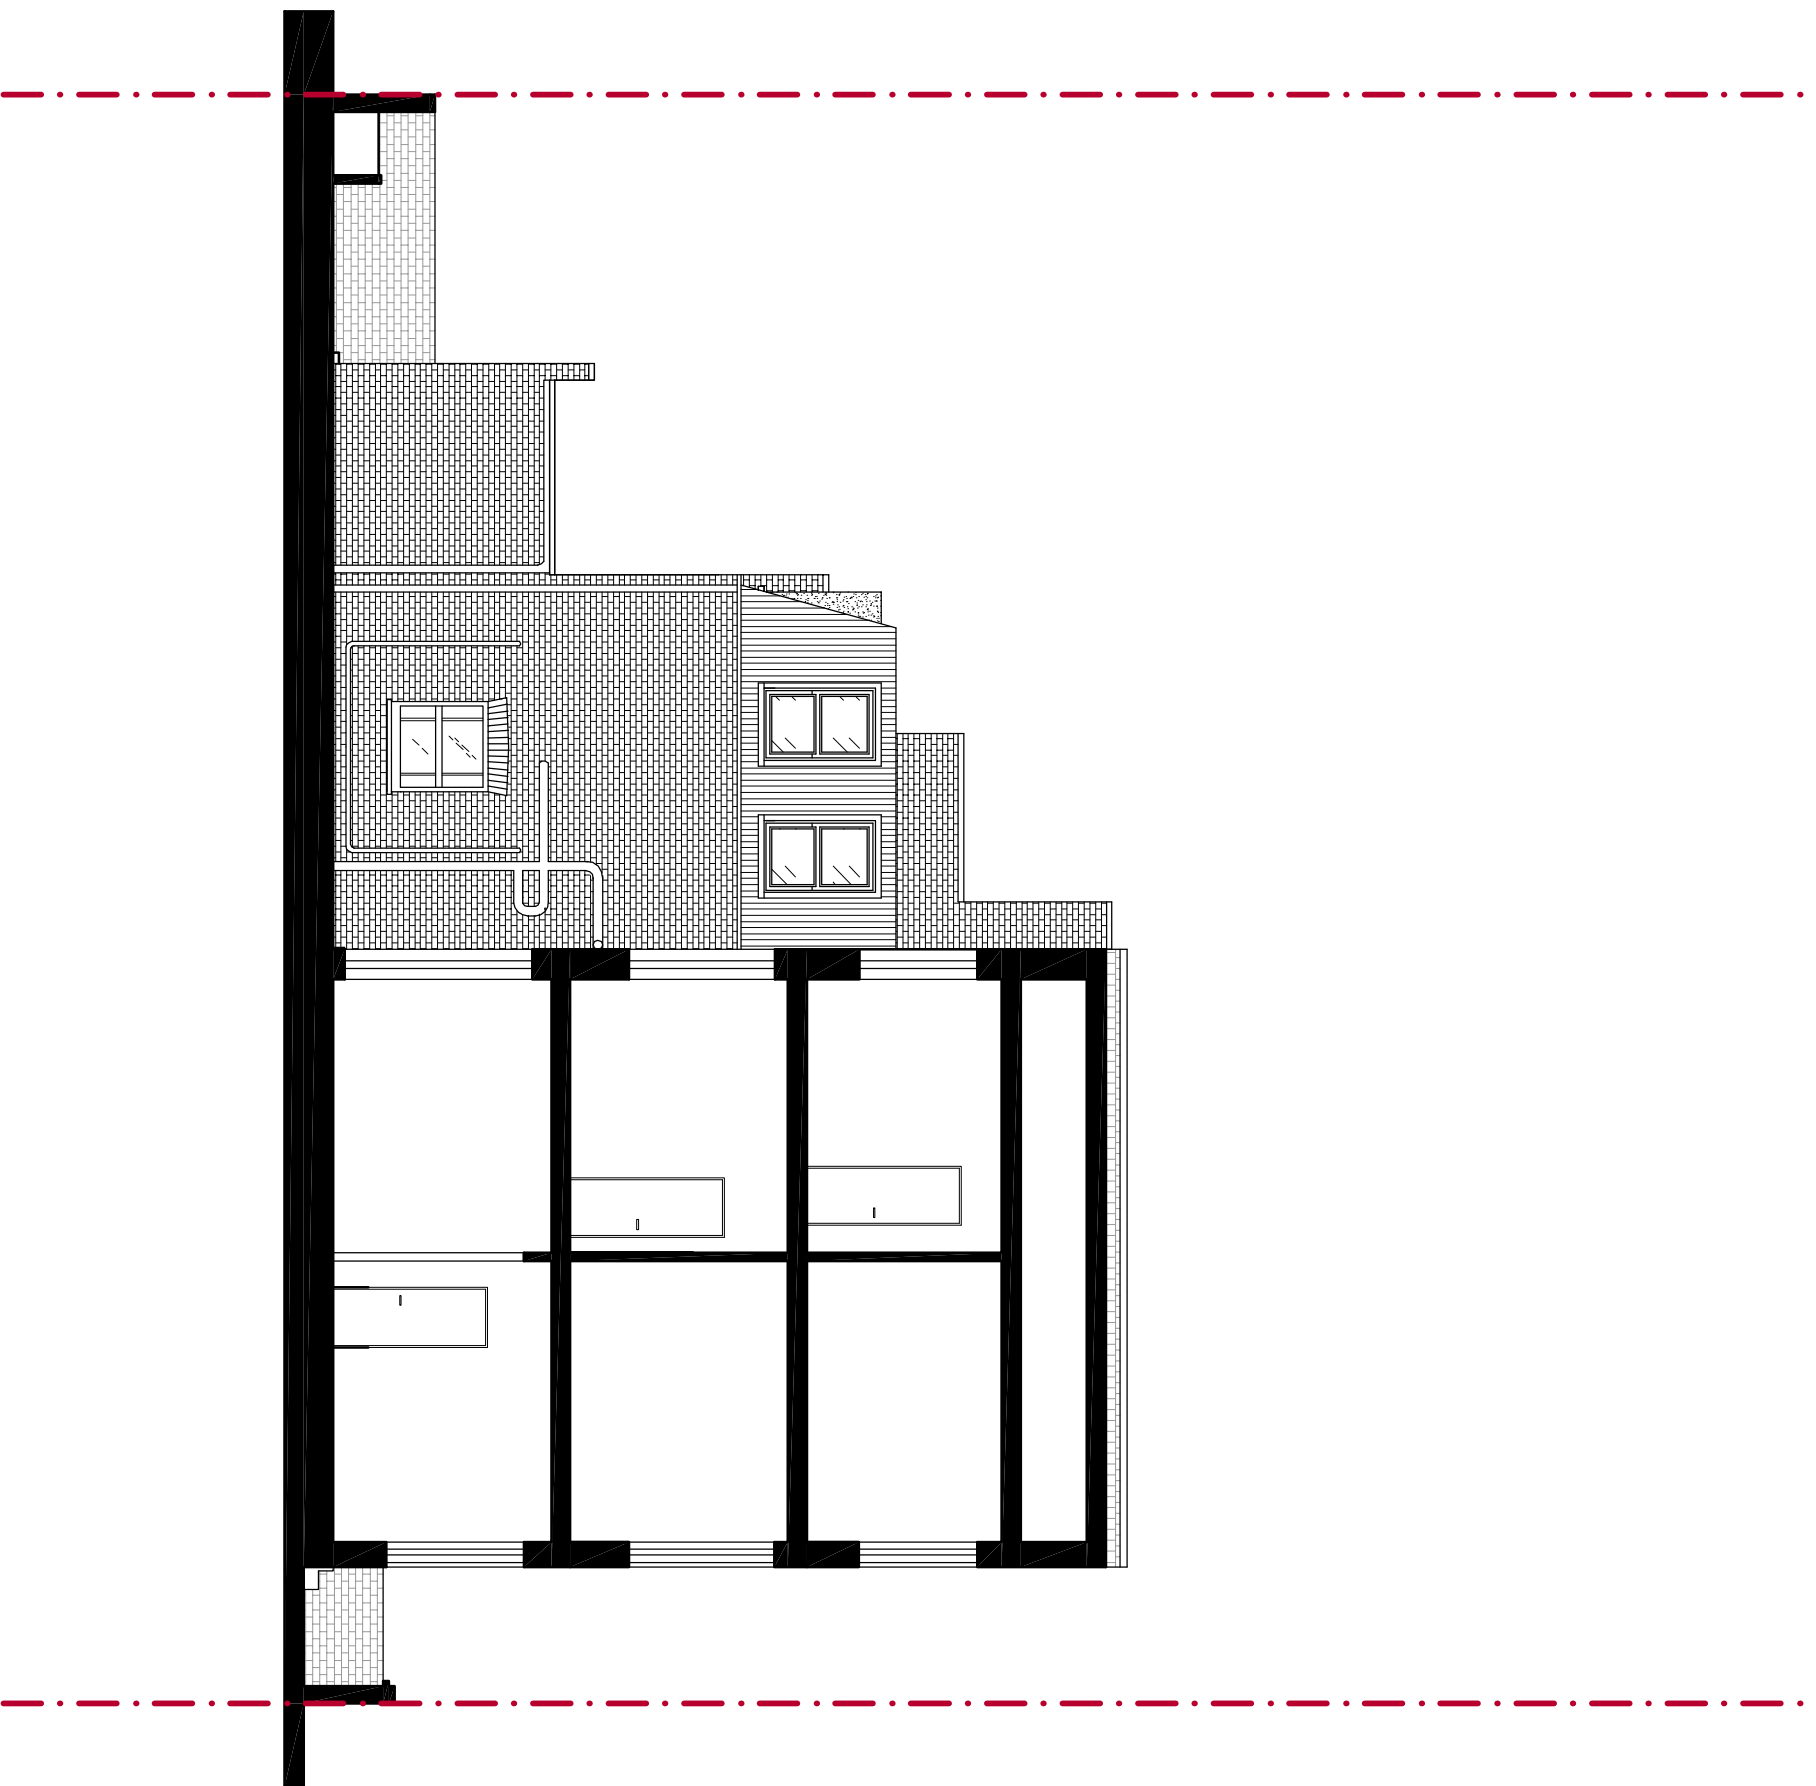


SECTION A-A

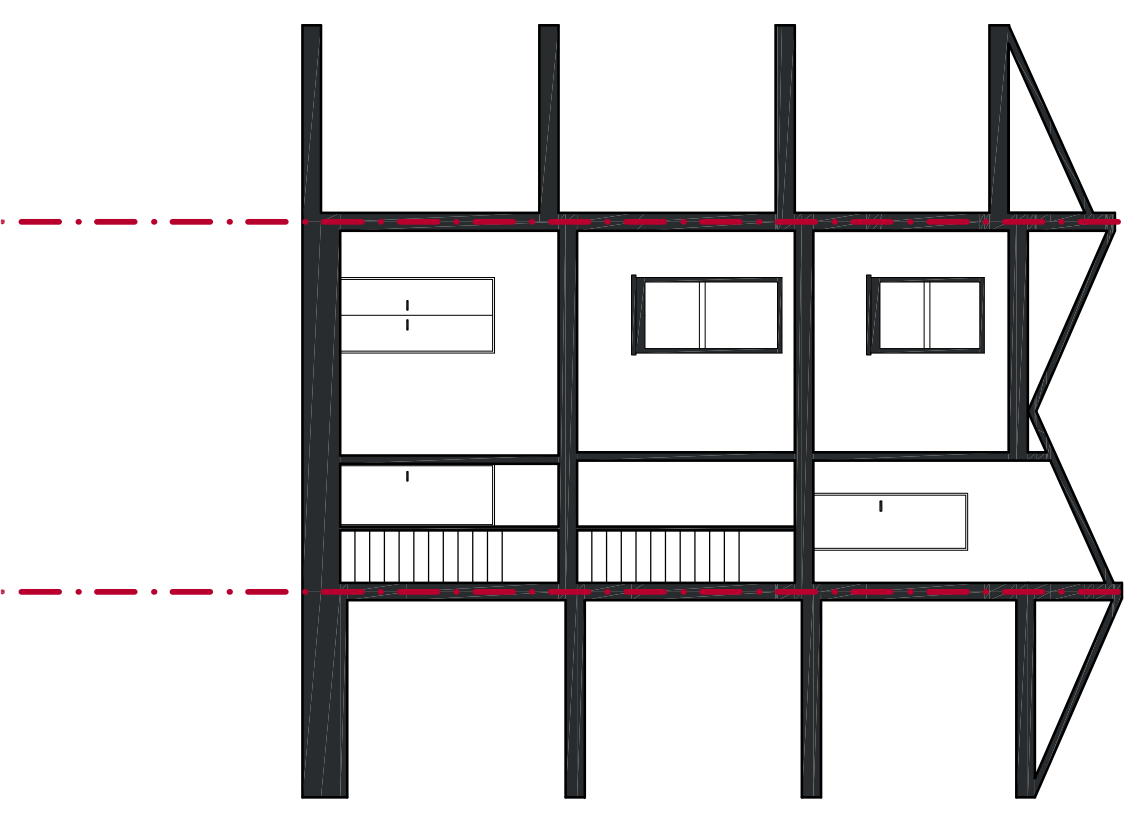

SECTION B-B

Scale bar:

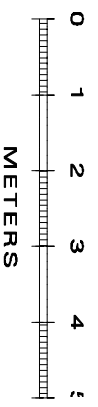

- Notes:
1. All materials to match the existing where possible
  2. No encroachment of foundations, walls, roof or gutters are proposed



ARC 3  
103 STATION ROAD  
WEST WICKHAM  
KENT  
BR4 9PX  
TEL: 020 8777 4000

Project: 67 York Way - London - N7 9QF

Not to be archived for drawings and/or specification discrepancy.  
This project is subject to survey and solution approvals.  
Copyright: this drawing must not be reproduced in whole or part without written consent. Do not scale from this drawing. Verify all dimensions on site.

Title:

PROPOSED ELEVATIONS

Scale: 1:100 @ A3

Project No: GS45

Date: 13.09.2016

Drawn: NH

Checked: MV

Drawing No: 134

Revision: