



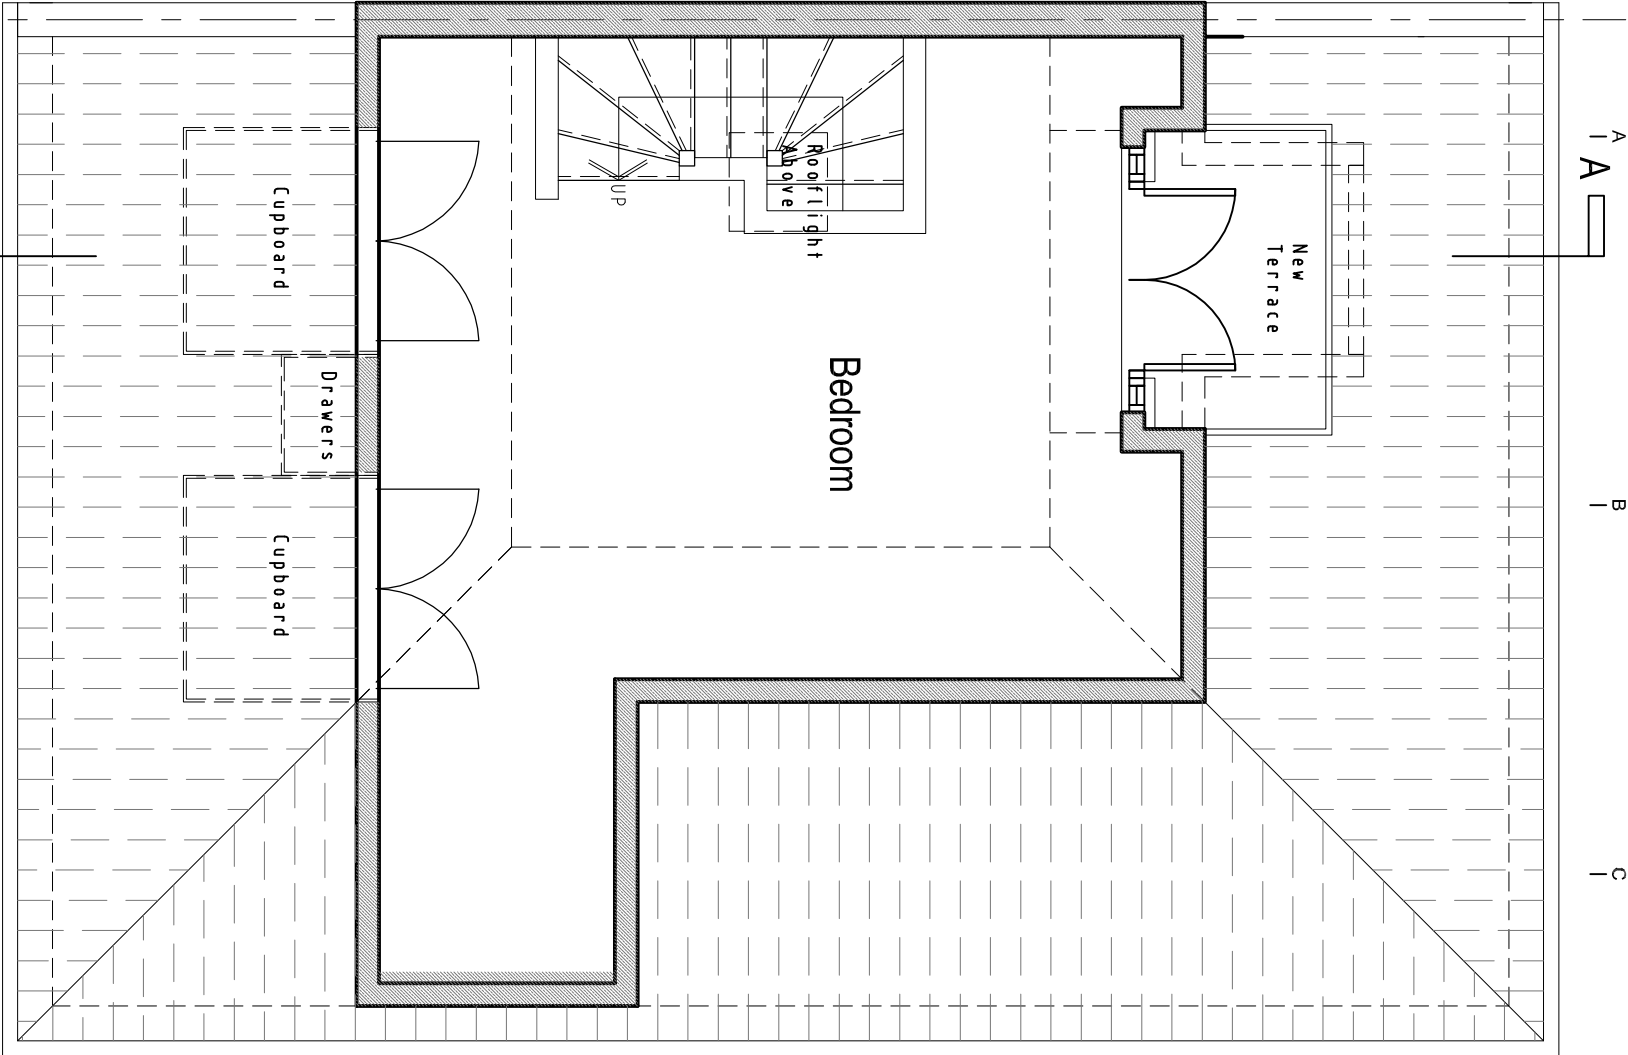

4A PROPOSED LOFT PLAN

SCALE | 1:50

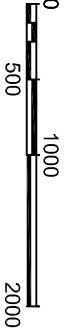

P&P ARCHITECTS TEL: 0207 267 6909		Client Andrew Jennings		Drawing Title Proposed Loft Plan		Project Number 13/0092		Drawing Number Sheet No. 13-92-02		Rev. B	
Project Title Dormer Window 36C Patshull Road, London, NW5 2JY		Rev. Date A 15/02/13 B 26/06/13		Description Section lines added Design altered		Rev. By NP		Ck'd By -		Status -	