


NOTES

1. Do not scale from this drawing.
2. This drawing to be read in conjunction with other contract drawings.

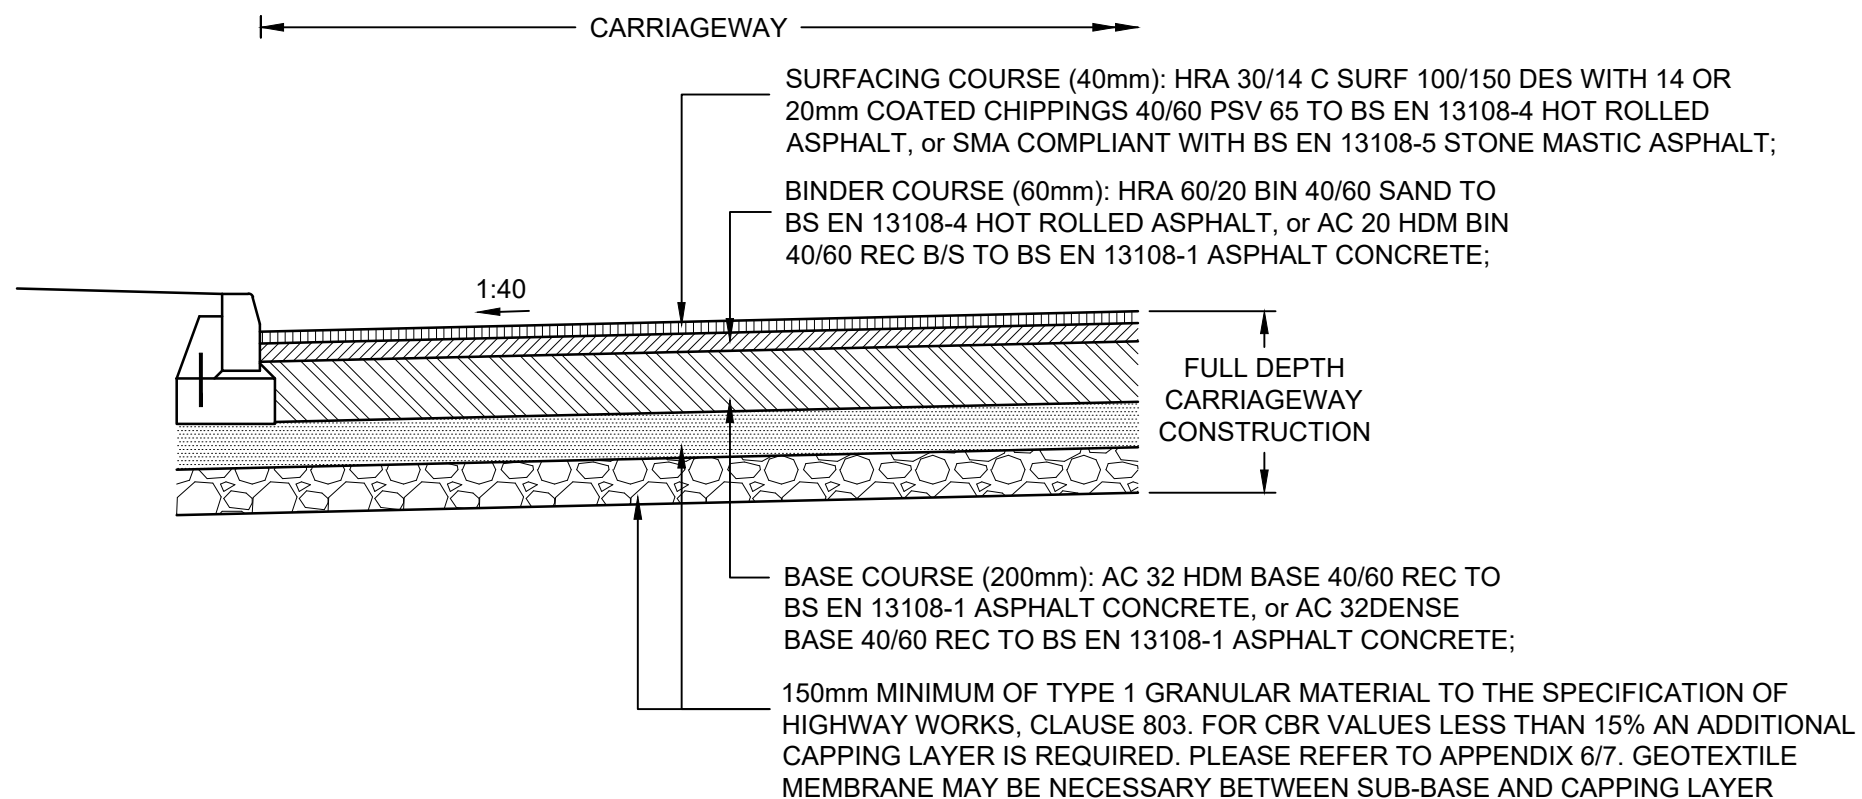

CBR VALUE	SUB-BASE THICKNESS	CAPPING LAYER THICKNESS
>15%	150mm	-
5 - 15%	150mm	250mm
2 - 5%	150mm	450mm
1 - 2 %	150mm	600mm

REVISION HISTORY

Rev Details Drawn Checked Date

Status: Preliminary For Approval For Construction
 For Information For Tender As Built

Client:



Project:

29 New End

Drawing Title:

S278 Highway Works
Full Depth Carriageway Construction
Standard Detail

Scale: 1:25 Size: A3

Drawn by: DW Checked by: BS Date: 23.12.2015



Transport Planning & Highway Design

131-151 Great Titchfield Street • London • W1W 5BB • Tel. 020 3542 4840

Scheme Ref: 2668 Drawing No: DD/SD04 Sheet: 1 of 1 Rev: