
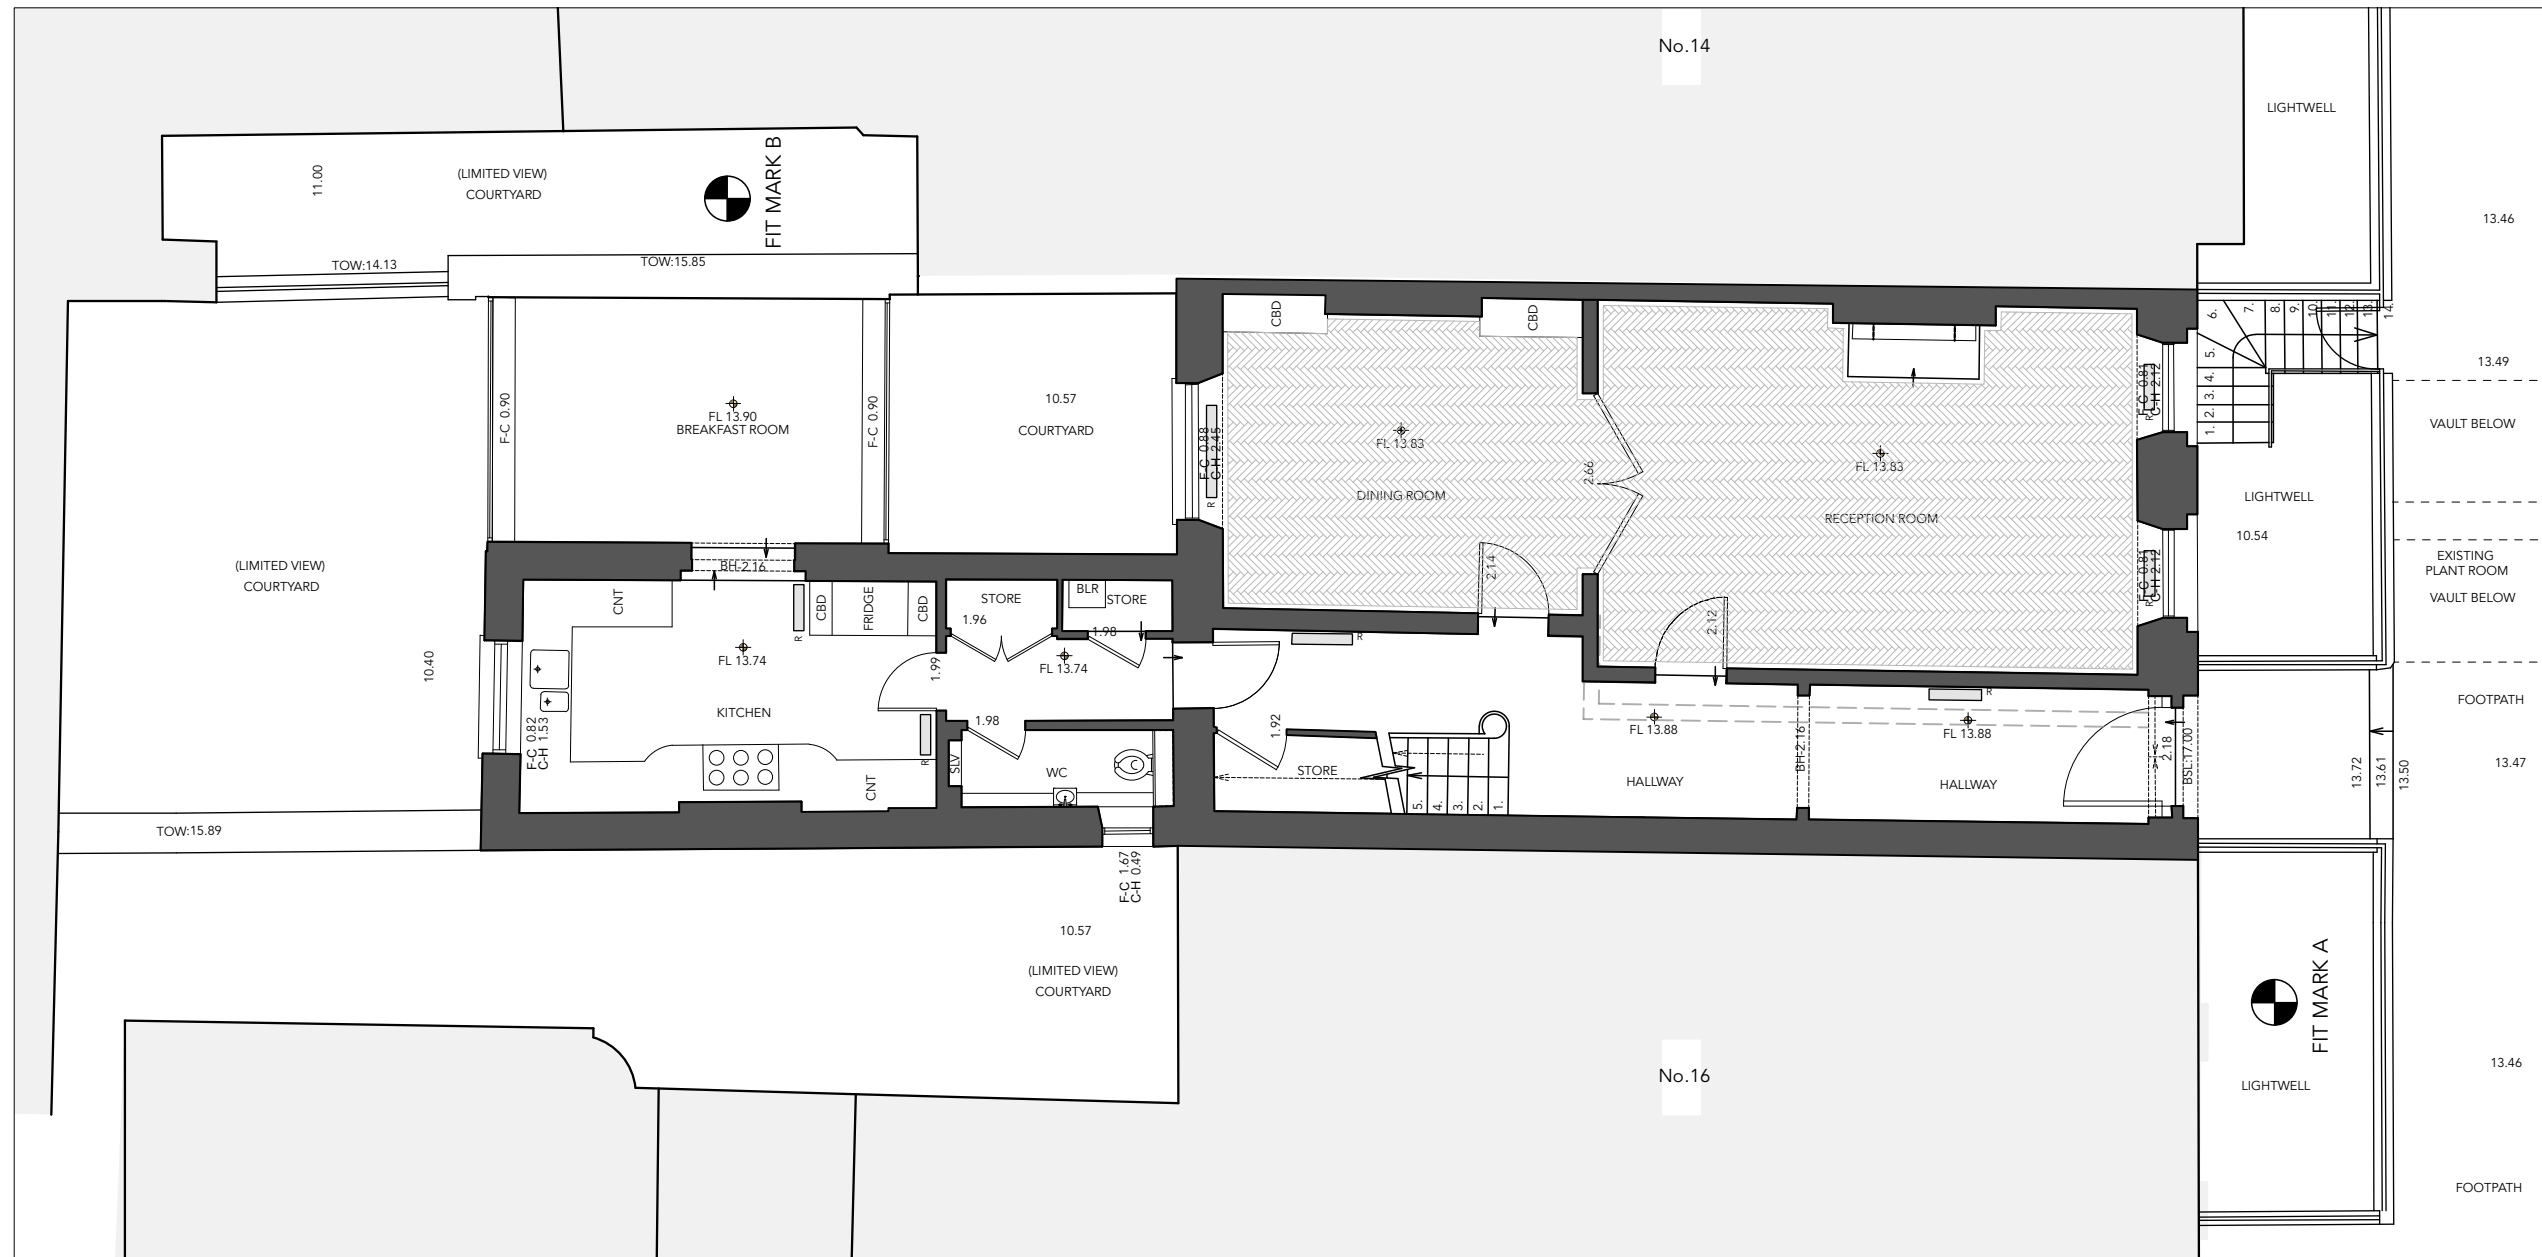


GROUND FLOOR

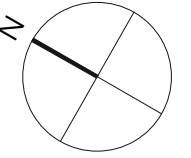

PLANNING APPLICATION + LISTED BUILDING CONSENT

RUNDELL ASSOCIATES

Architecture & Design
12 Salem Rd, London W2 4DL

+44 (0)207 483 8360
office@rundellassociates.com

rundellassociates.com

Client **PIERRE DE WECK**

Structural Engineer
James Frith

Services Engineer
Rod Werninck

Quantity Surveyor
Metro Plans

Project **15 FITZROY SQUARE**

Drawing Title
**EXISTING PLANS
GROUND FLOOR
OVERLAY WITH BASEMENT PLAN**


Date **12.08.16** Revision

Scale **1:100 @ A3**



Job No. **3505**

Drawing No. **100 P**

Drawn by **ML** Checked **SM**

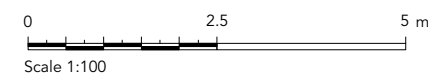

FIRST FLOOR

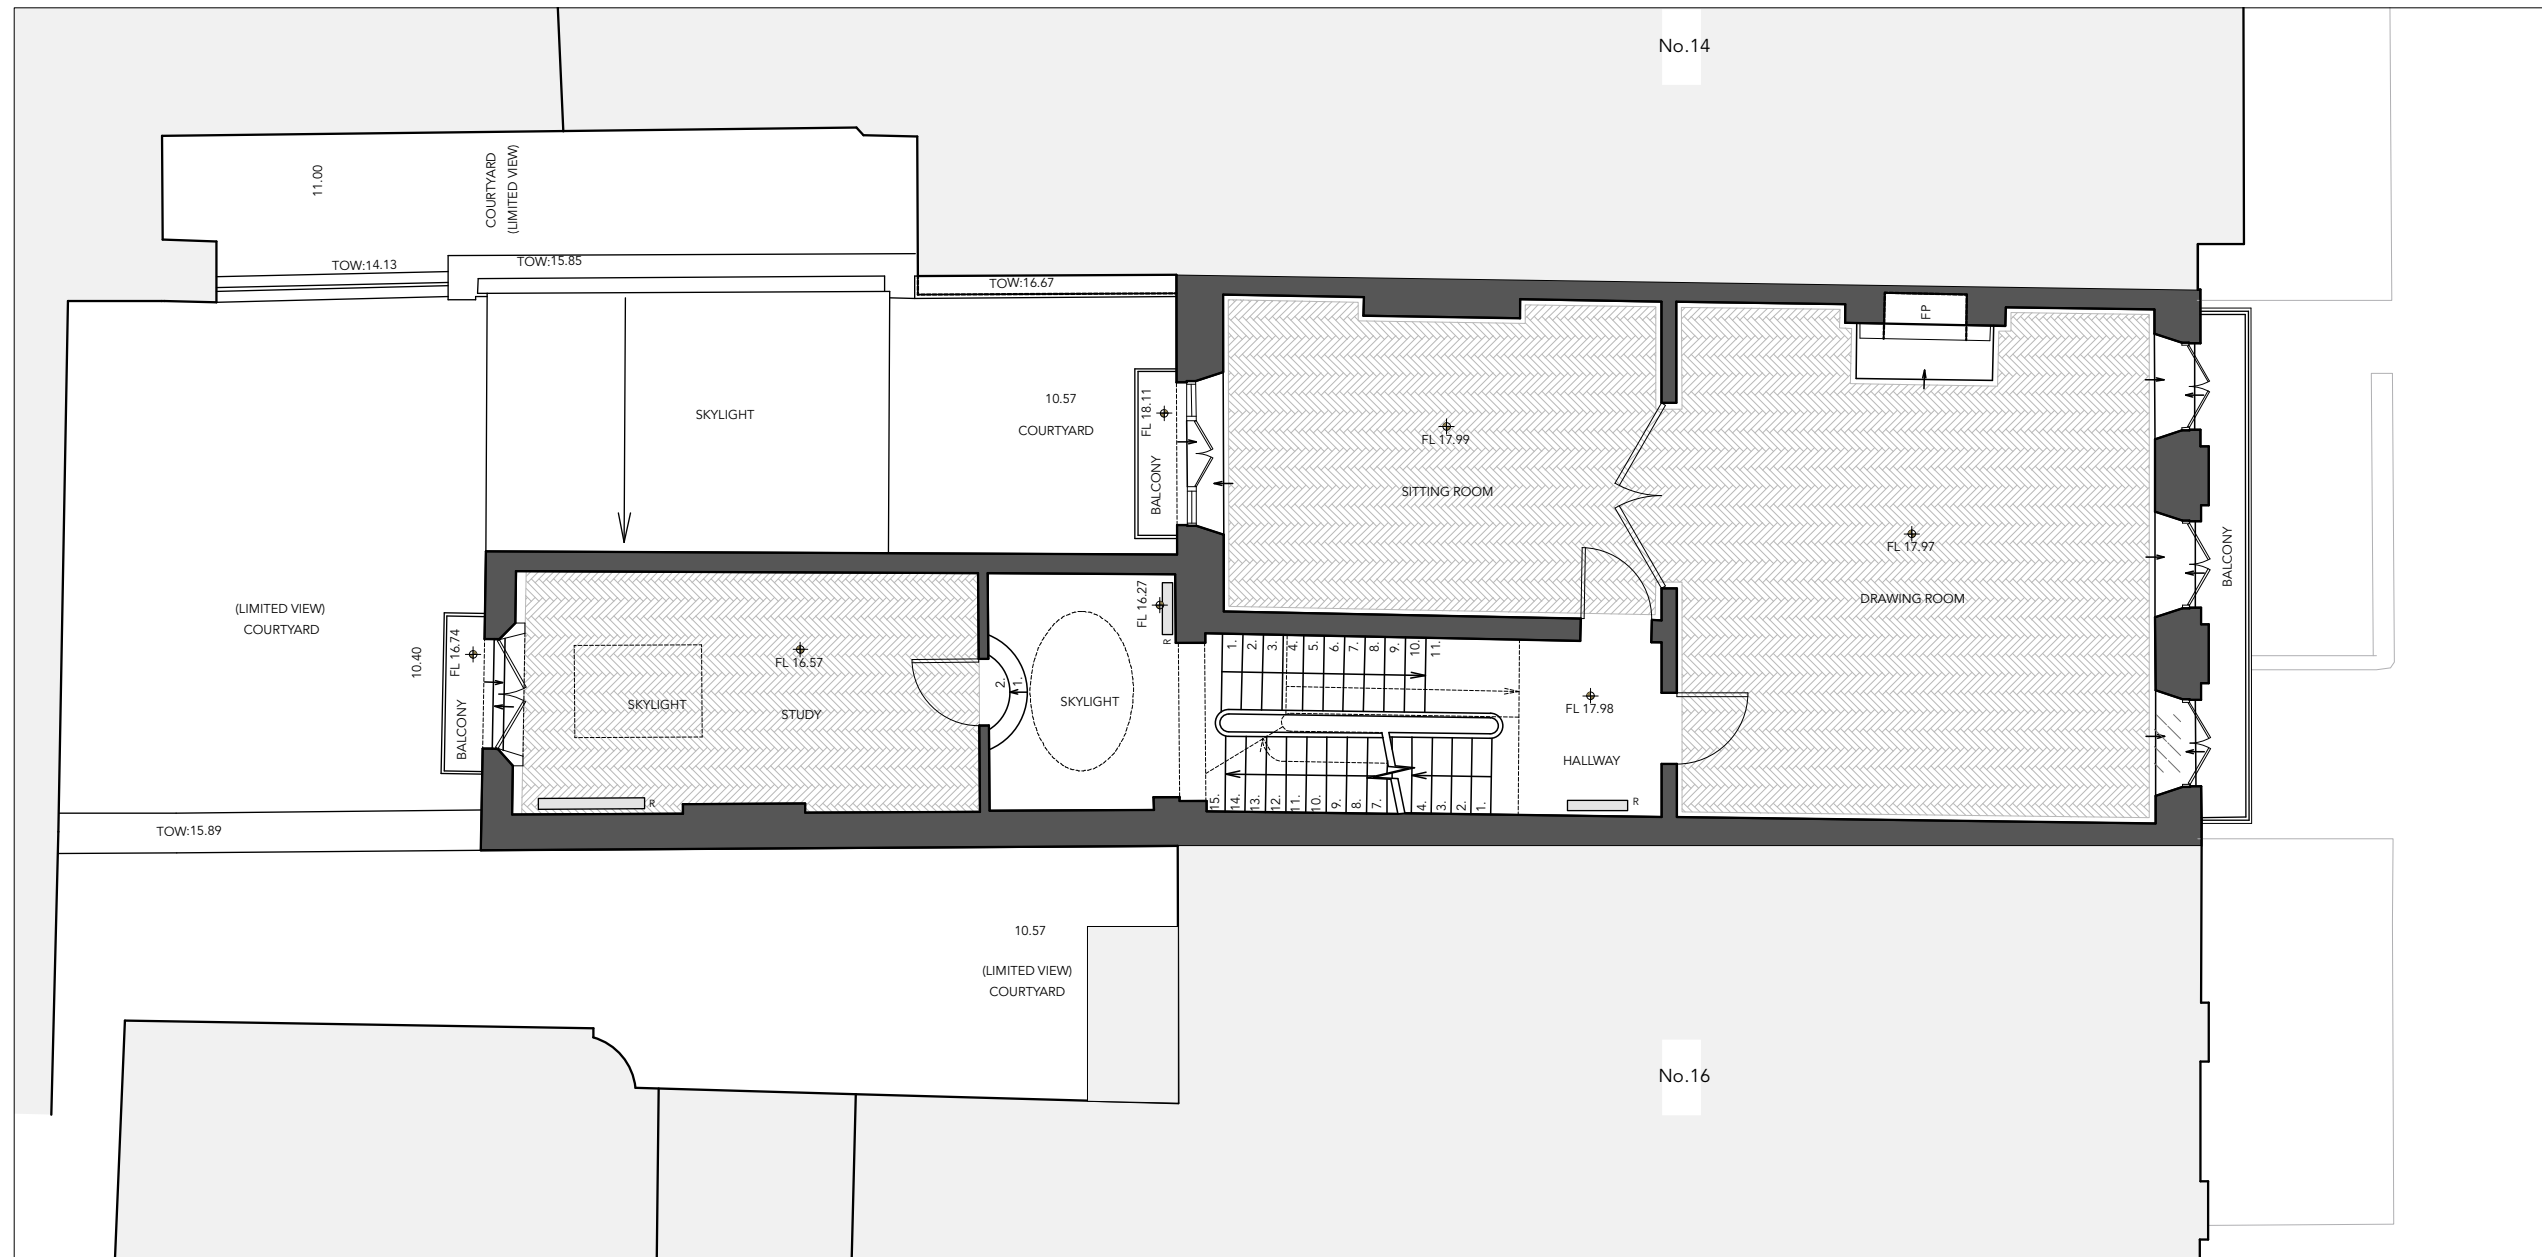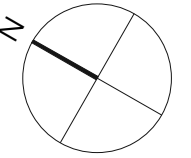

PLANNING APPLICATION + LISTED BUILDING CONSENT

RUNDELL ASSOCIATES

Architecture & Design
 12 Salem Rd, London W2 4DL
 +44 (0)207 483 8360
 office@rundellassociates.com
 rundellassociates.com

Client **PIERRE DE WECK**

Structural Engineer
James Frith

Services Engineer
Rod Werninck

Quantity Surveyor
Metro Plans

Project **15 FITZROY SQUARE**

Drawing Title
**EXISTING PLANS
 FIRST FLOOR**


Date **12.08.16** Revision

Scale **1:100 @ A3**


Job No. **3505**

Drawing No. **101 P**

Drawn by **ML** Checked **SM**

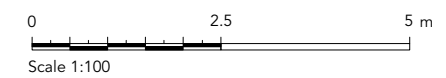

SECOND FLOOR

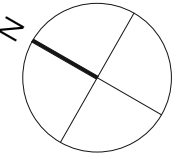

PLANNING APPLICATION + LISTED BUILDING CONSENT

RUNDELL ASSOCIATES

Architecture & Design
12 Salem Rd, London W2 4DL

+44 (0)207 483 8360
office@rundellassociates.com

rundellassociates.com

Client **PIERRE DE WECK**

Structural Engineer
James Frith

Services Engineer
Rod Wernick

Quantity Surveyor
Metro Plans

Project **15 FITZROY SQUARE**

Drawing Title
**EXISTING PLANS
SECOND FLOOR**


Date **12.08.16** Revision

Scale **1:100 @ A3**

Job No. **3505**

Drawing No. **102 P**

Drawn by **ML** Checked **SM**

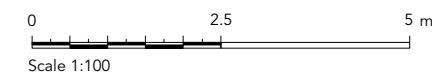

THIRD FLOOR



PLANNING APPLICATION + LISTED BUILDING CONSENT

RUNDELL ASSOCIATES

Architecture & Design
 12 Salem Rd, London W2 4DL
 +44 (0)207 483 8360
 office@rundellassociates.com
 rundellassociates.com

Client **PIERRE DE WECK**

Structural Engineer
James Frith

Services Engineer
Rod Werninck

Quantity Surveyor
Metro Plans

Project **15 FITZROY SQUARE**

Drawing Title
**EXISTING PLANS
 THIRD FLOOR**


Date **12.08.16** Revision

Scale **1:100 @ A3**


Job No. **3505**

Drawing No. **103 P**

Drawn by **ML** Checked **SM**

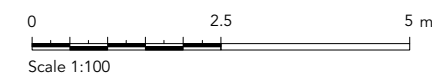

FOURTH FLOOR

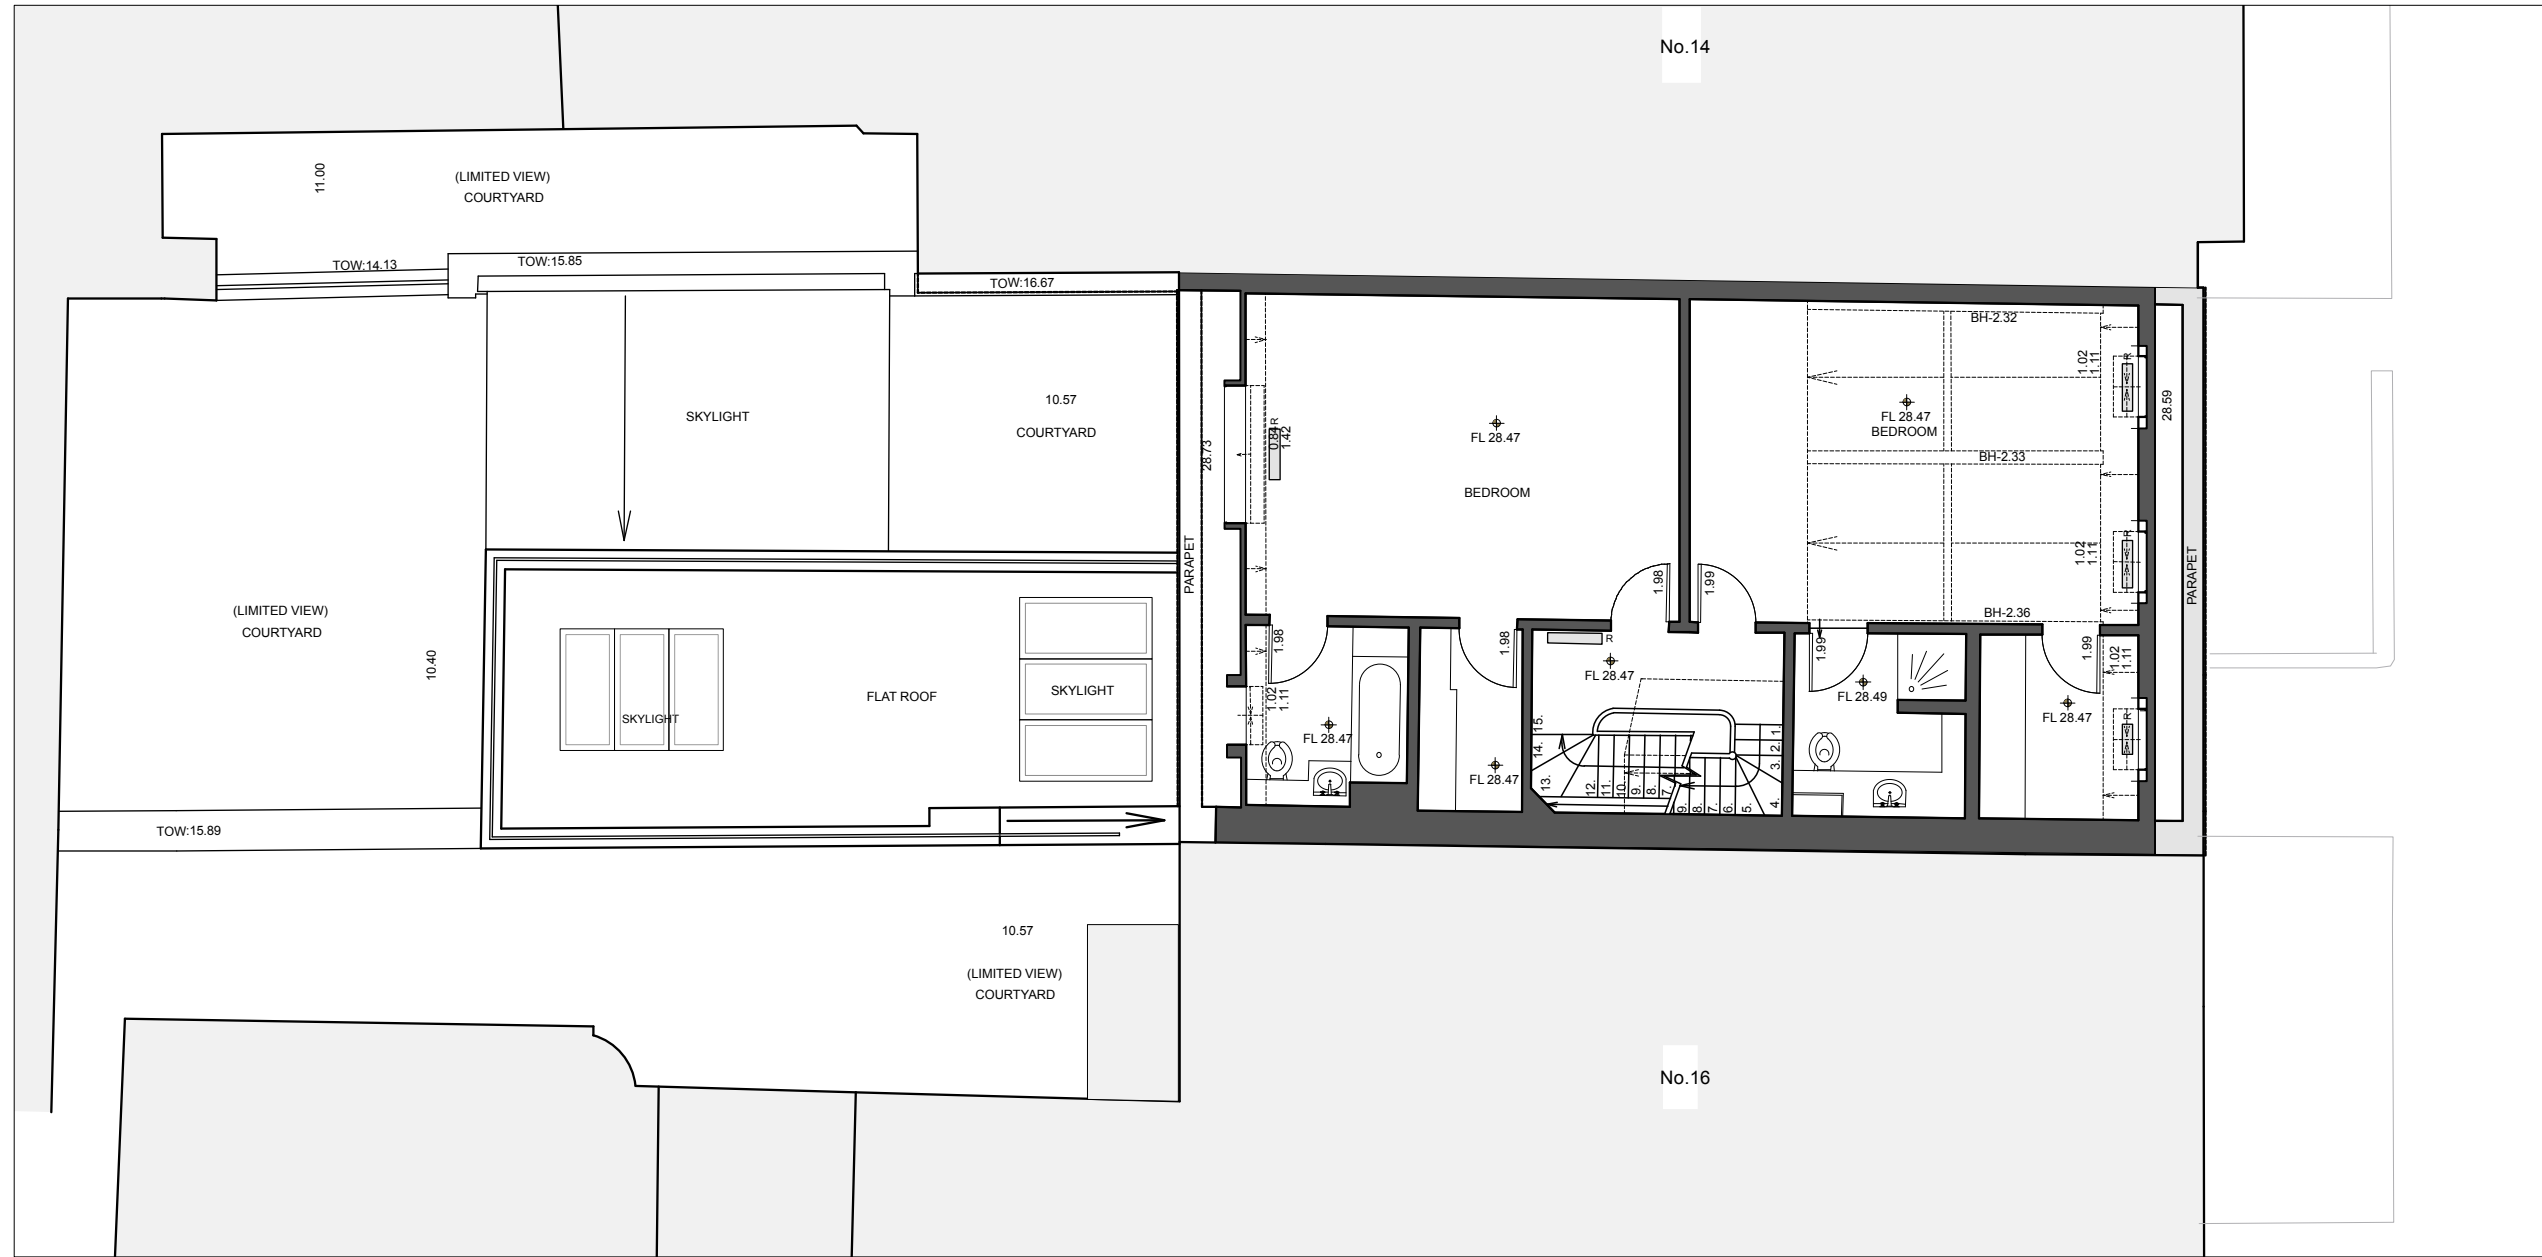


PLANNING APPLICATION + LISTED BUILDING CONSENT


RUNDELL ASSOCIATES

Architecture & Design
 12 Salem Rd, London W2 4DL
 +44 (0)207 483 8360
 office@rundellassociates.com
 rundellassociates.com

Client	PIERRE DE WECK	
Structural Engineer	James Frith	
Services Engineer	Rod Werninck	
Quantity Surveyor	Metro Plans	
Project	15 FITZROY SQUARE	
Drawing Title	EXISTING PLANS FOURTH FLOOR	
Date	12.08.16	Revision
Scale	1:100 @ A3	
Job No.	3505	
Drawing No.	104 P	
Drawn by	ML	Checked SM

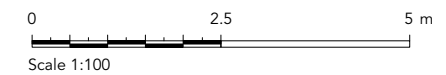

FIFTH FLOOR

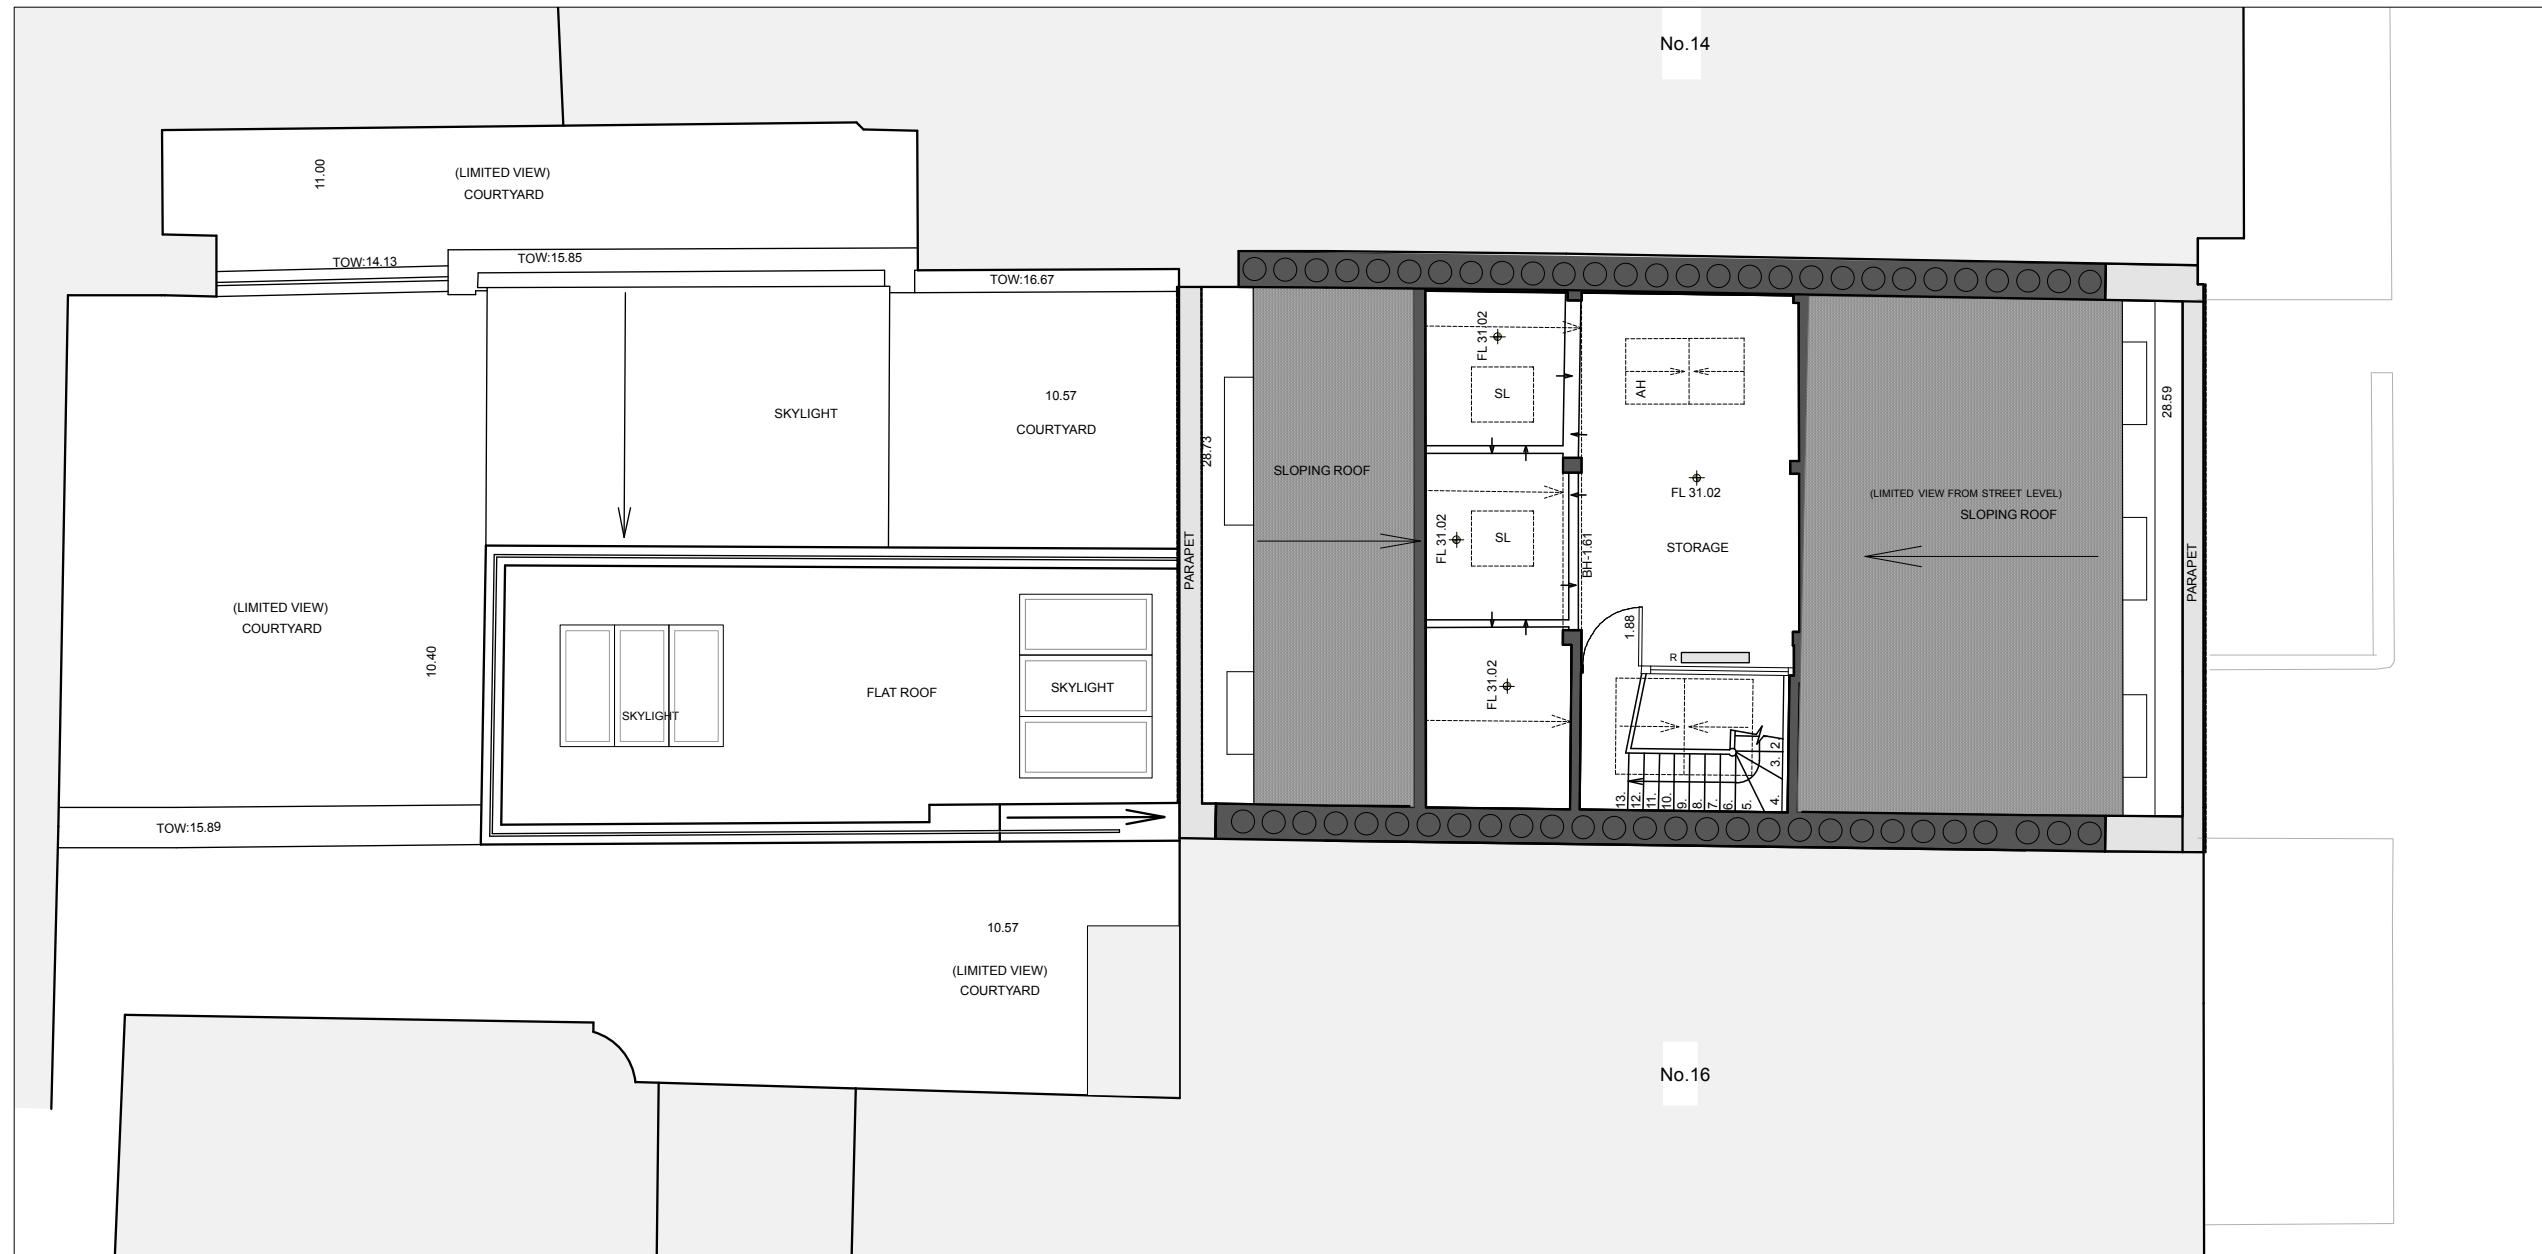

PLANNING APPLICATION + LISTED BUILDING CONSENT

RUNDELL ASSOCIATES

Architecture & Design
12 Salem Rd, London W2 4DL

+44 (0)207 483 8360
office@rundellassociates.com

rundellassociates.com

Client **PIERRE DE WECK**

Structural Engineer
James Frith

Services Engineer
Rod Werninck

Quantity Surveyor
Metro Plans

Project **15 FITZROY SQUARE**

Drawing Title
**EXISTING PLANS
FIFTH FLOOR**

Date **12.08.16** Revision

Scale **1:100 @ A3**

Job No. **3505**

Drawing No. **105 P**

Drawn by **ML** Checked **SM**

