

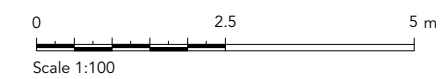



- Retained Cornice
- Removed and replaced Cornice

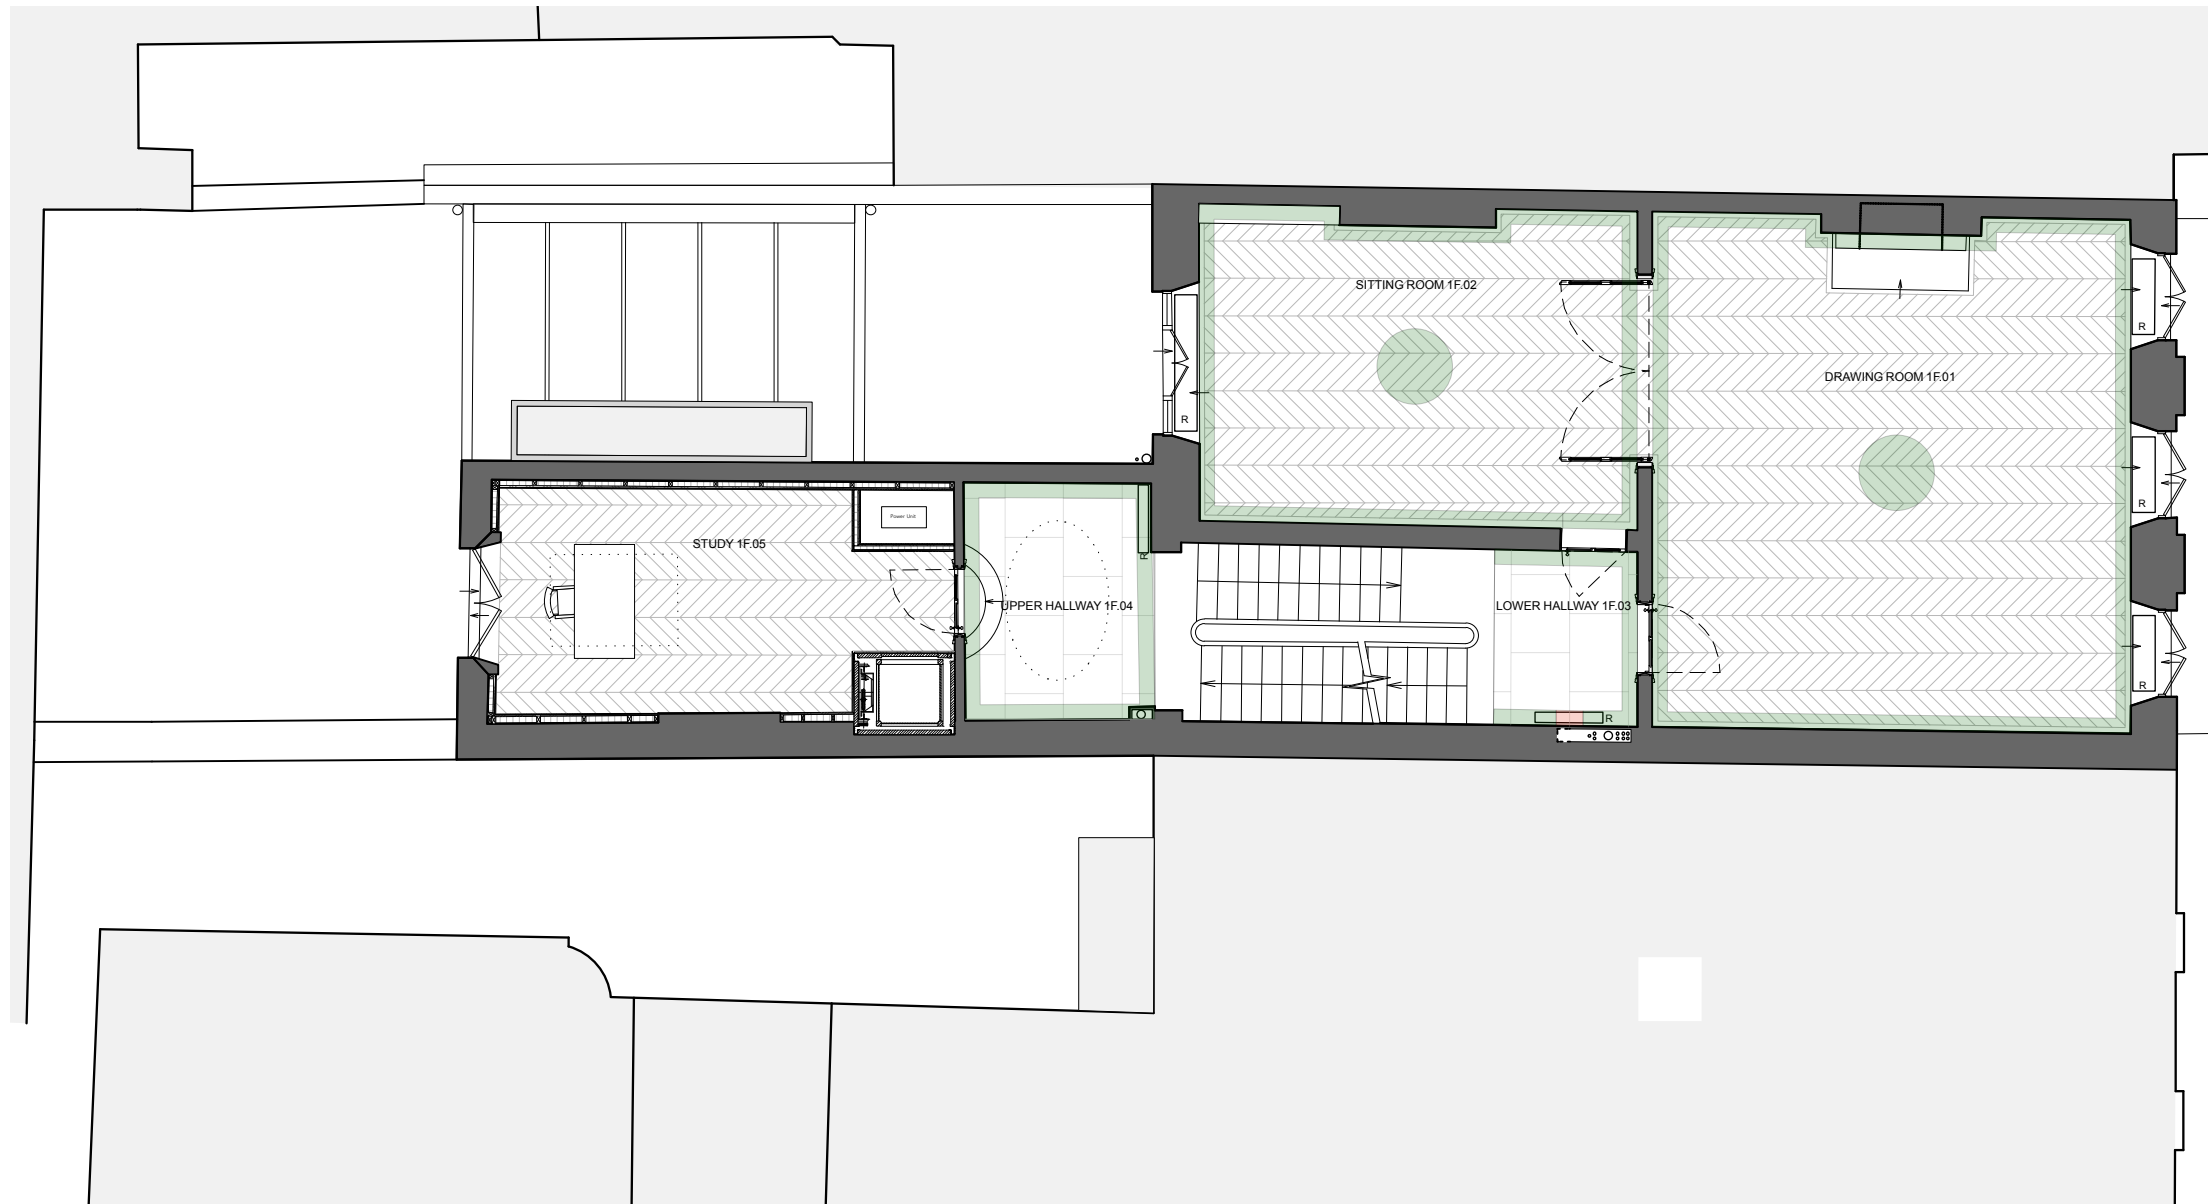


RUNDELL ASSOCIATES	
Architecture & Design 12 Salem Rd, London W2 4DL	
+44 (0)207 483 8360 office@rundellassociates.com	
rundellassociates.com	
Client PIERRE DE WECK	
Structural Engineer James Frith	
Services Engineer Rod Werninck	
Quantity Surveyor Metro Plans	
Project 15 FITZROY SQUARE	
Drawing Title CORNICE SCHEDULE Ground Floor -	
Date 12.08.16	Revision -
Scale 1:100@A3	
Job No. 3505	
Drawing No. 630 P	
Drawn by ML	Checked MR

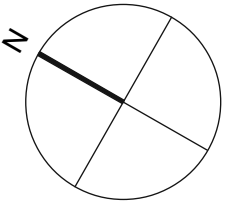


- Retained Cornice
- Removed and replaced Cornice

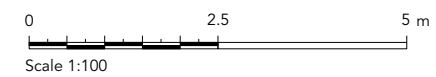

RUNDELL ASSOCIATES		
Architecture & Design 12 Salem Rd, London W2 4DL		
+44 (0)207 483 8360 office@rundellassociates.com		
rundellassociates.com		
Client PIERRE DE WECK		
Structural Engineer James Frith		
Services Engineer Rod Werninck		
Quantity Surveyor Metro Plans		
Project 15 FITZROY SQUARE		
Drawing Title CORNICE SCHEDULE		
First Floor		
-		
Date	12.08.16	Revision -
Scale	1:100@A3	
Job No.	3505	
Drawing No.	631 P	
Drawn by	ML	Checked MR

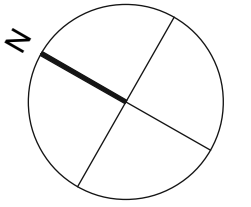


For cornice treatment see drawings 634-635 P

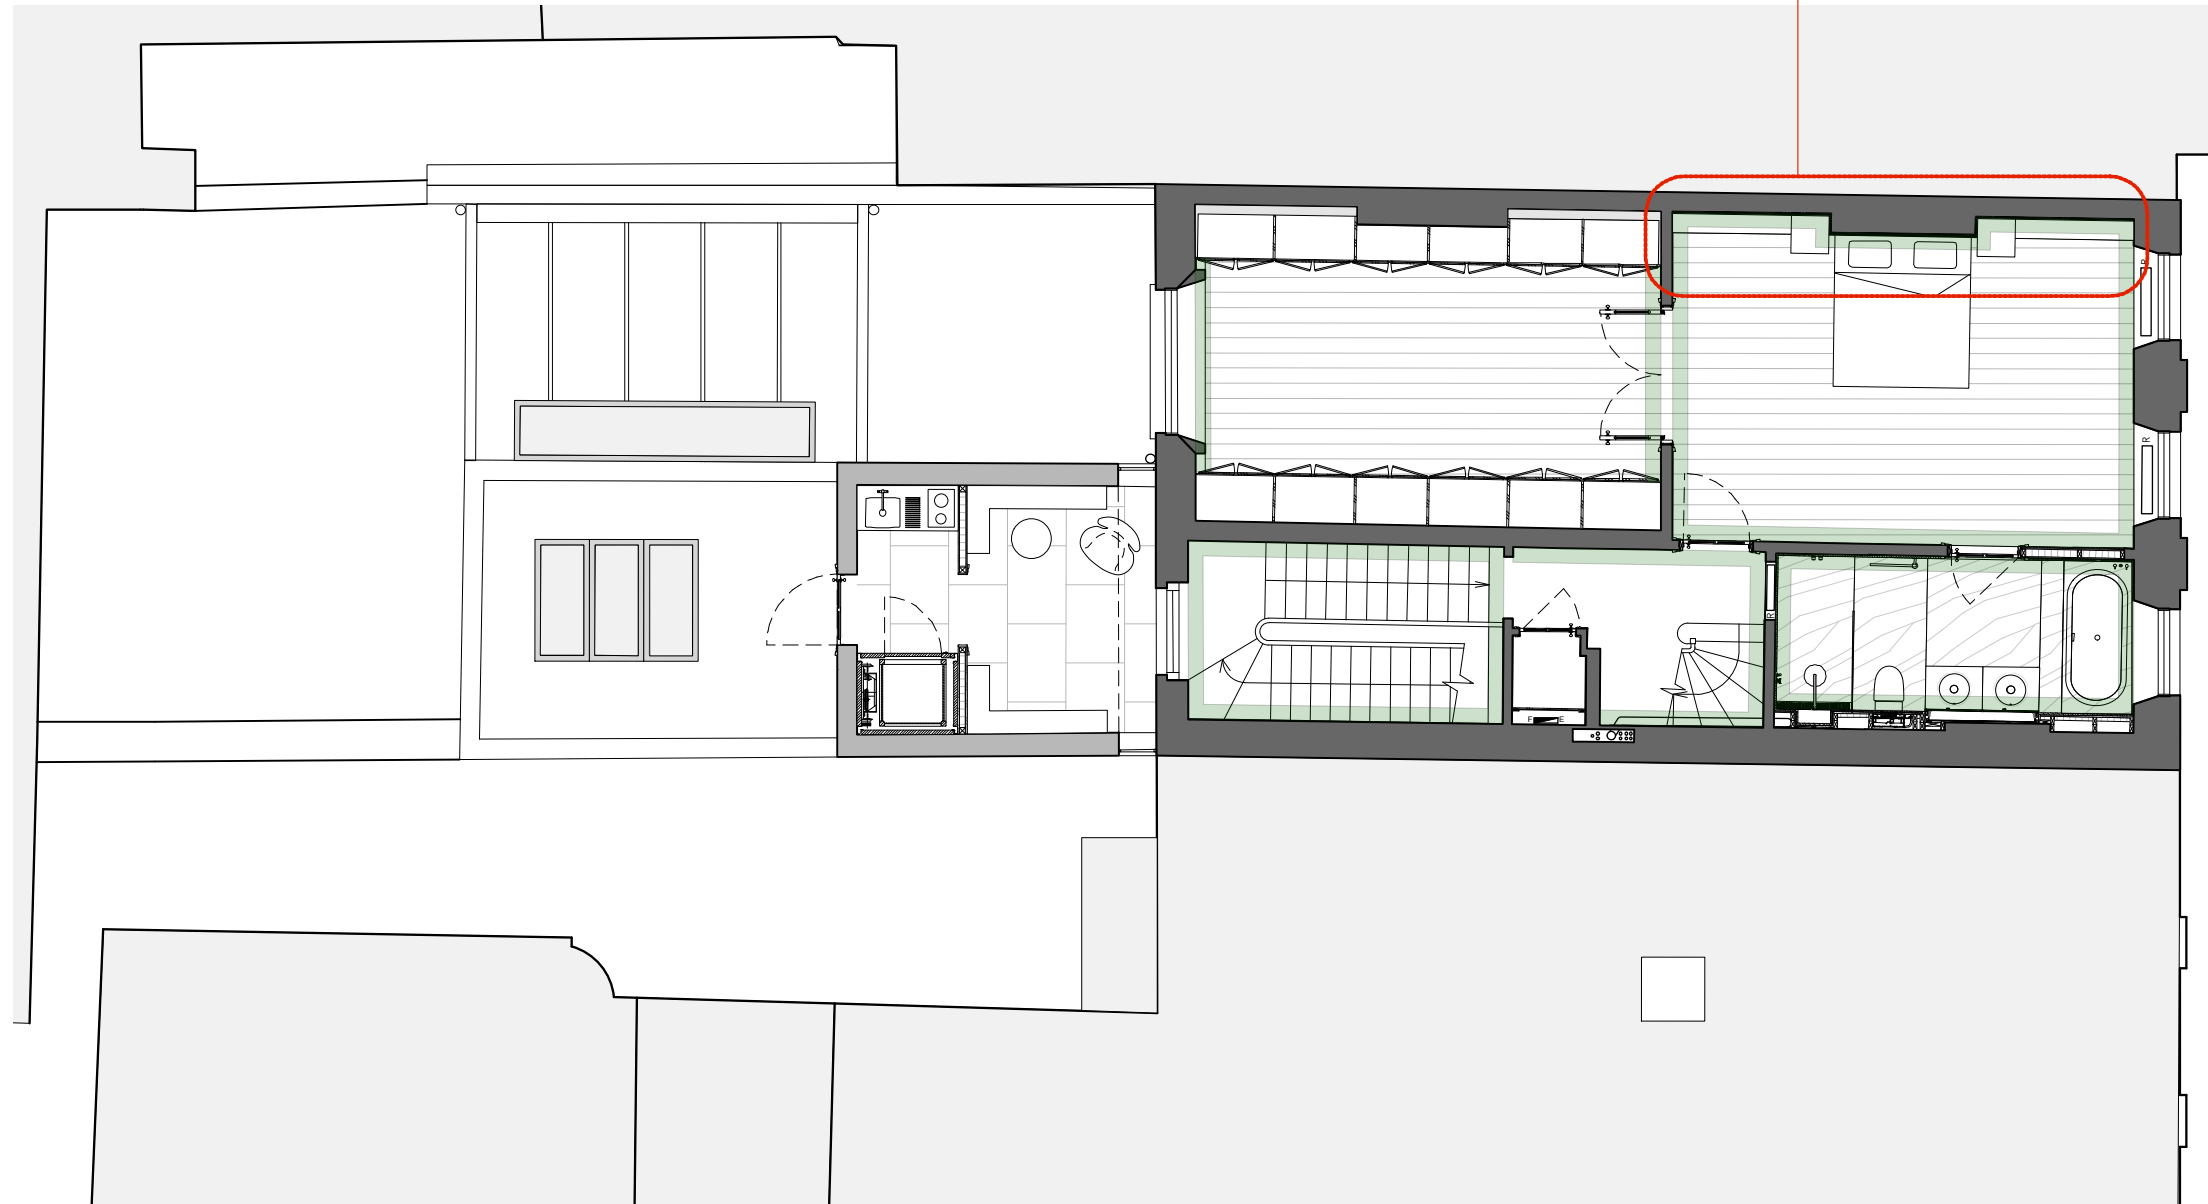

- Retained Cornice
- Removed and replaced Cornice

RUNDELL ASSOCIATES		
Architecture & Design 12 Salem Rd, London W2 4DL		
+44 (0)207 483 8360 office@rundellassociates.com rundellassociates.com		
Client PIERRE DE WECK		
Structural Engineer James Frith		
Services Engineer Rod Werninck		
Quantity Surveyor Metro Plans		
Project 15 FITZROY SQUARE		
Drawing Title CORNICE SCHEDULE Second Floor		
-		
Date	12.08.16	Revision -
Scale	1:100@A3	
Job No.	3505	
Drawing No.	632 P	
Drawn by	ML	Checked MR

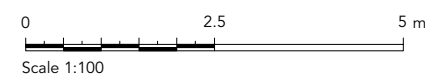



G.02 Reception Room




1F.02 Sitting Room




G.01 Hallway



1F.04 Upper Hallway

RUNDELL ASSOCIATES	
Architecture & Design 12 Salem Rd, London W2 4DL	
+44 (0)207 483 8360 office@rundellassociates.com	
rundellassociates.com 	
Client	PIERRE DE WECK
Structural Engineer	James Frith
Services Engineer	Rod Werninck
Quantity Surveyor	Metro Plans
Project	15 FITZROY SQUARE
Drawing Title	CORNICE SCHEDULE Picture Survey
Date	12.08.16
Revision	-
Scale	NTD
Job No.	3505
Drawing No.	633 P
Drawn by	ML
Checked	MR

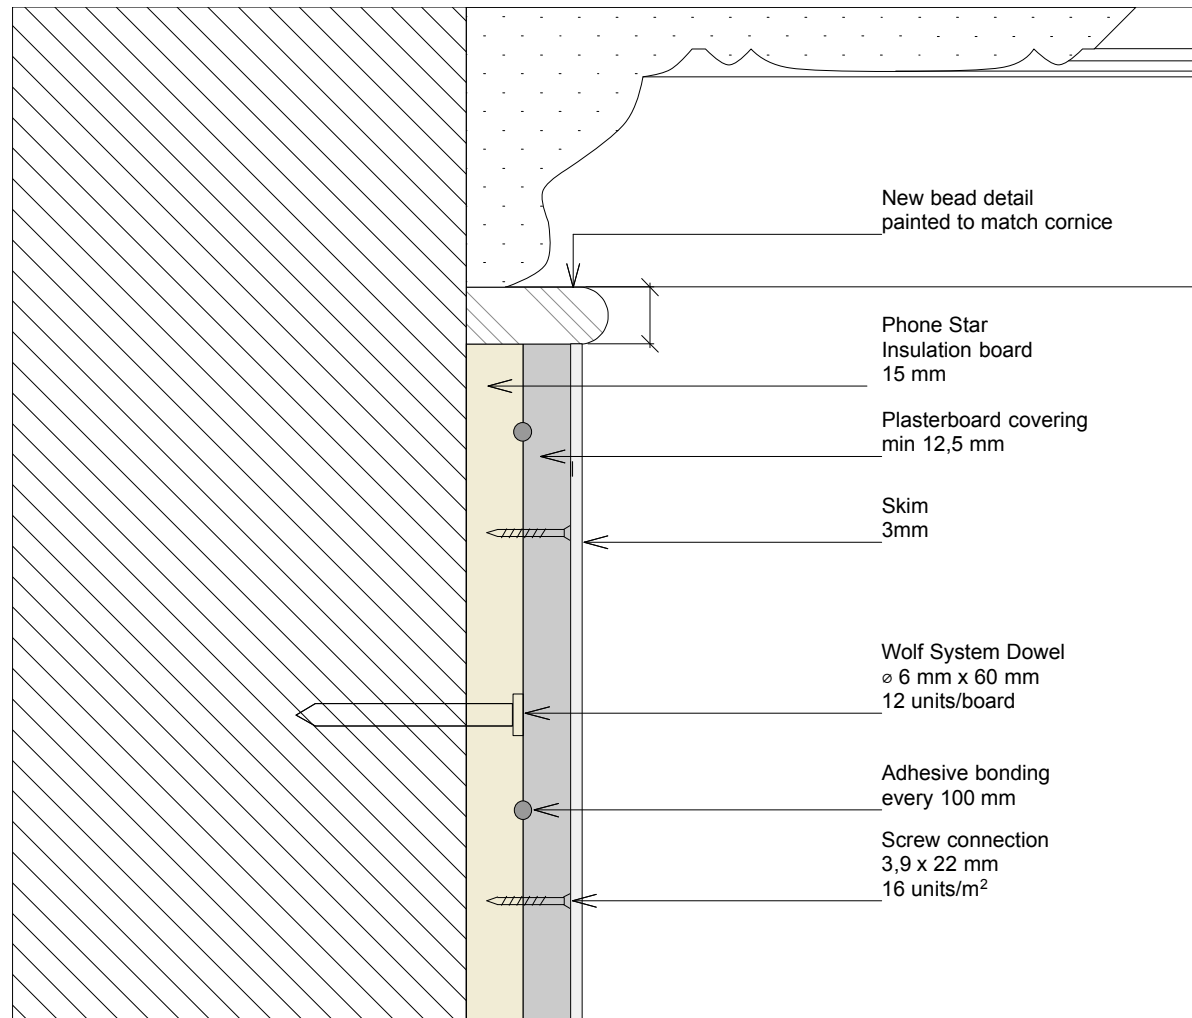


Dressing Room



Bedroom Room

1 CT - retain existing profile
 Scale - 1:2 @A3

RUNDELL ASSOCIATES		
Architecture & Design 12 Salem Rd, London W2 4DL		
+44 (0)207 483 8360 office@rundellassociates.com rundellassociates.com		
Client	PIERRE DE WECK	
Structural Engineer	James Frith	
Services Engineer	Rod Werninck	
Quantity Surveyor	Metro Plans	
Project	15 FITZROY SQUARE	
Drawing Title	CORNICE SCHEDULE Cornice Detail -	
Date	12.08.16	Revision -
Scale	1:2 @A3	
Job No.	3505	
Drawing No.	634 P	
Drawn by	ML	Checked MR

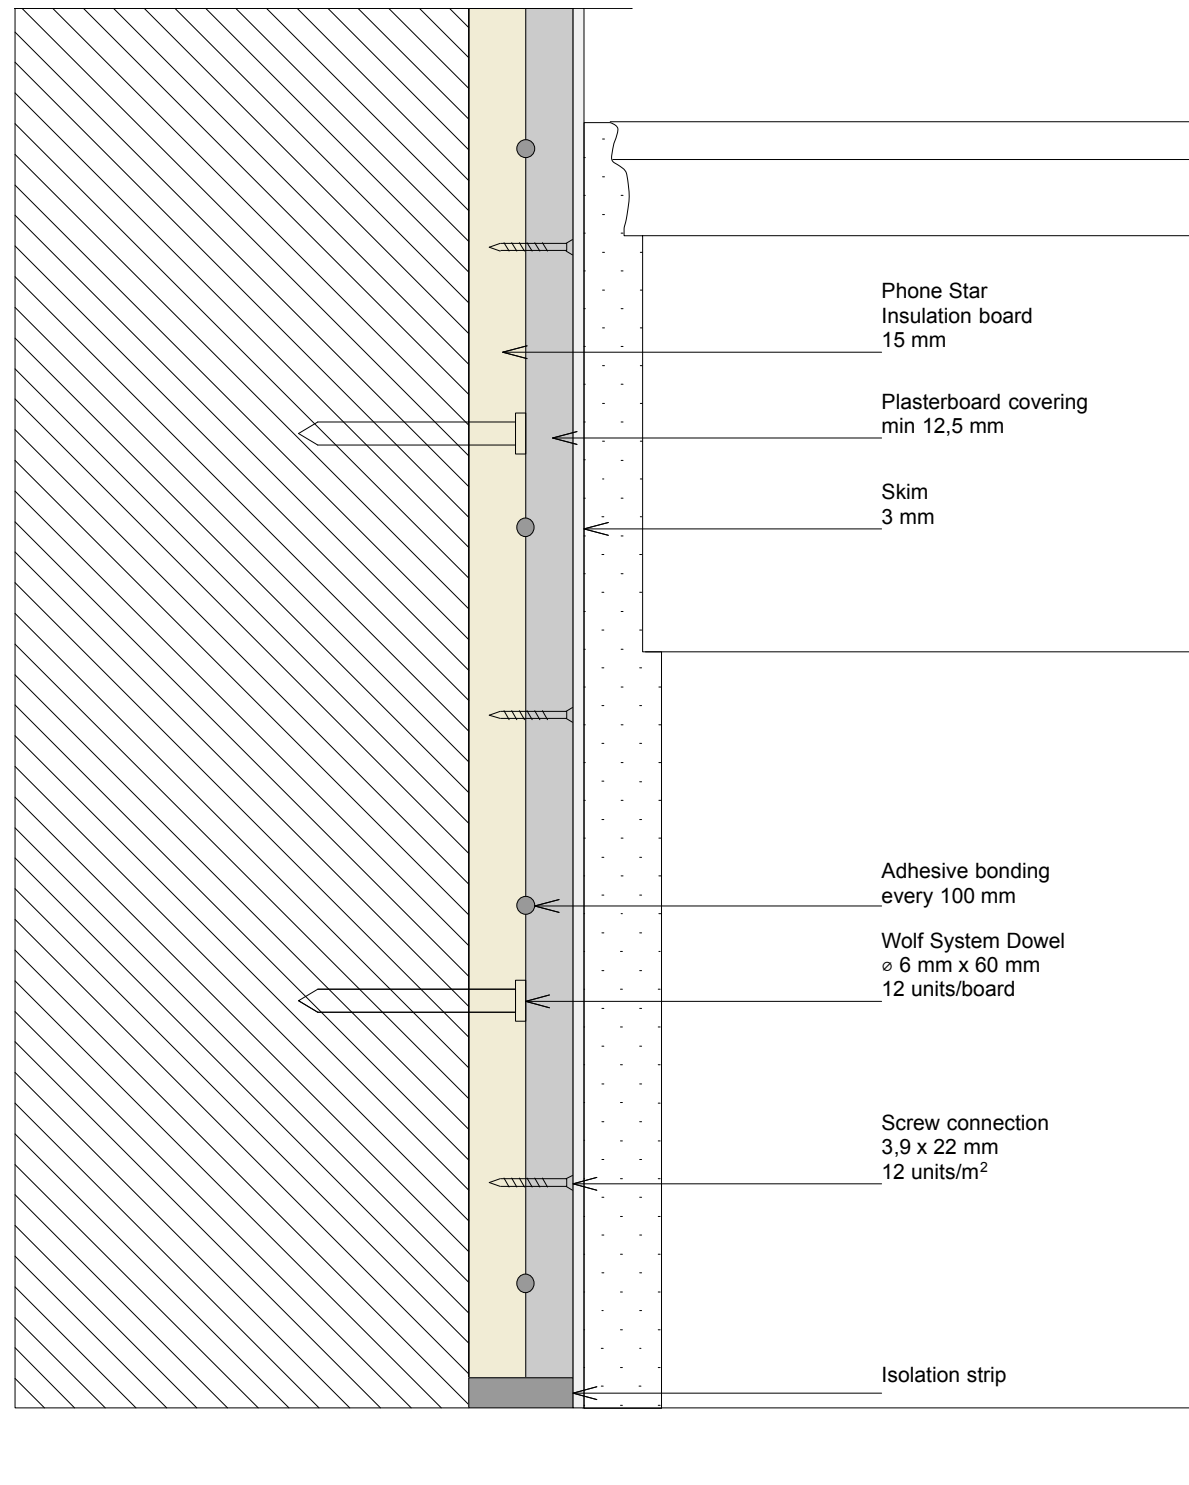

Existing skirting to be removed and reattached to revised wall finishing

1 ST - retain existing profile
Scale - 1:2 @A3

RUNDELL ASSOCIATES		
Architecture & Design 12 Salem Rd, London W2 4DL +44 (0)207 483 8360 office@rundellassociates.com rundellassociates.com		
Client PIERRE DE WECK		
Structural Engineer James Frith		
Services Engineer Rod Werninck		
Quantity Surveyor Metro Plans		
Project 15 FITZROY SQUARE		
Drawing Title CORNICE SCHEDULE Skirting Detail -		
Date	12.08.16	Revision -
Scale	1:2@A3	
Job No.	3505	
Drawing No.	635 P	
Drawn by	ML	Checked MR