


SECTION C-C
SCALE 1:20@A1

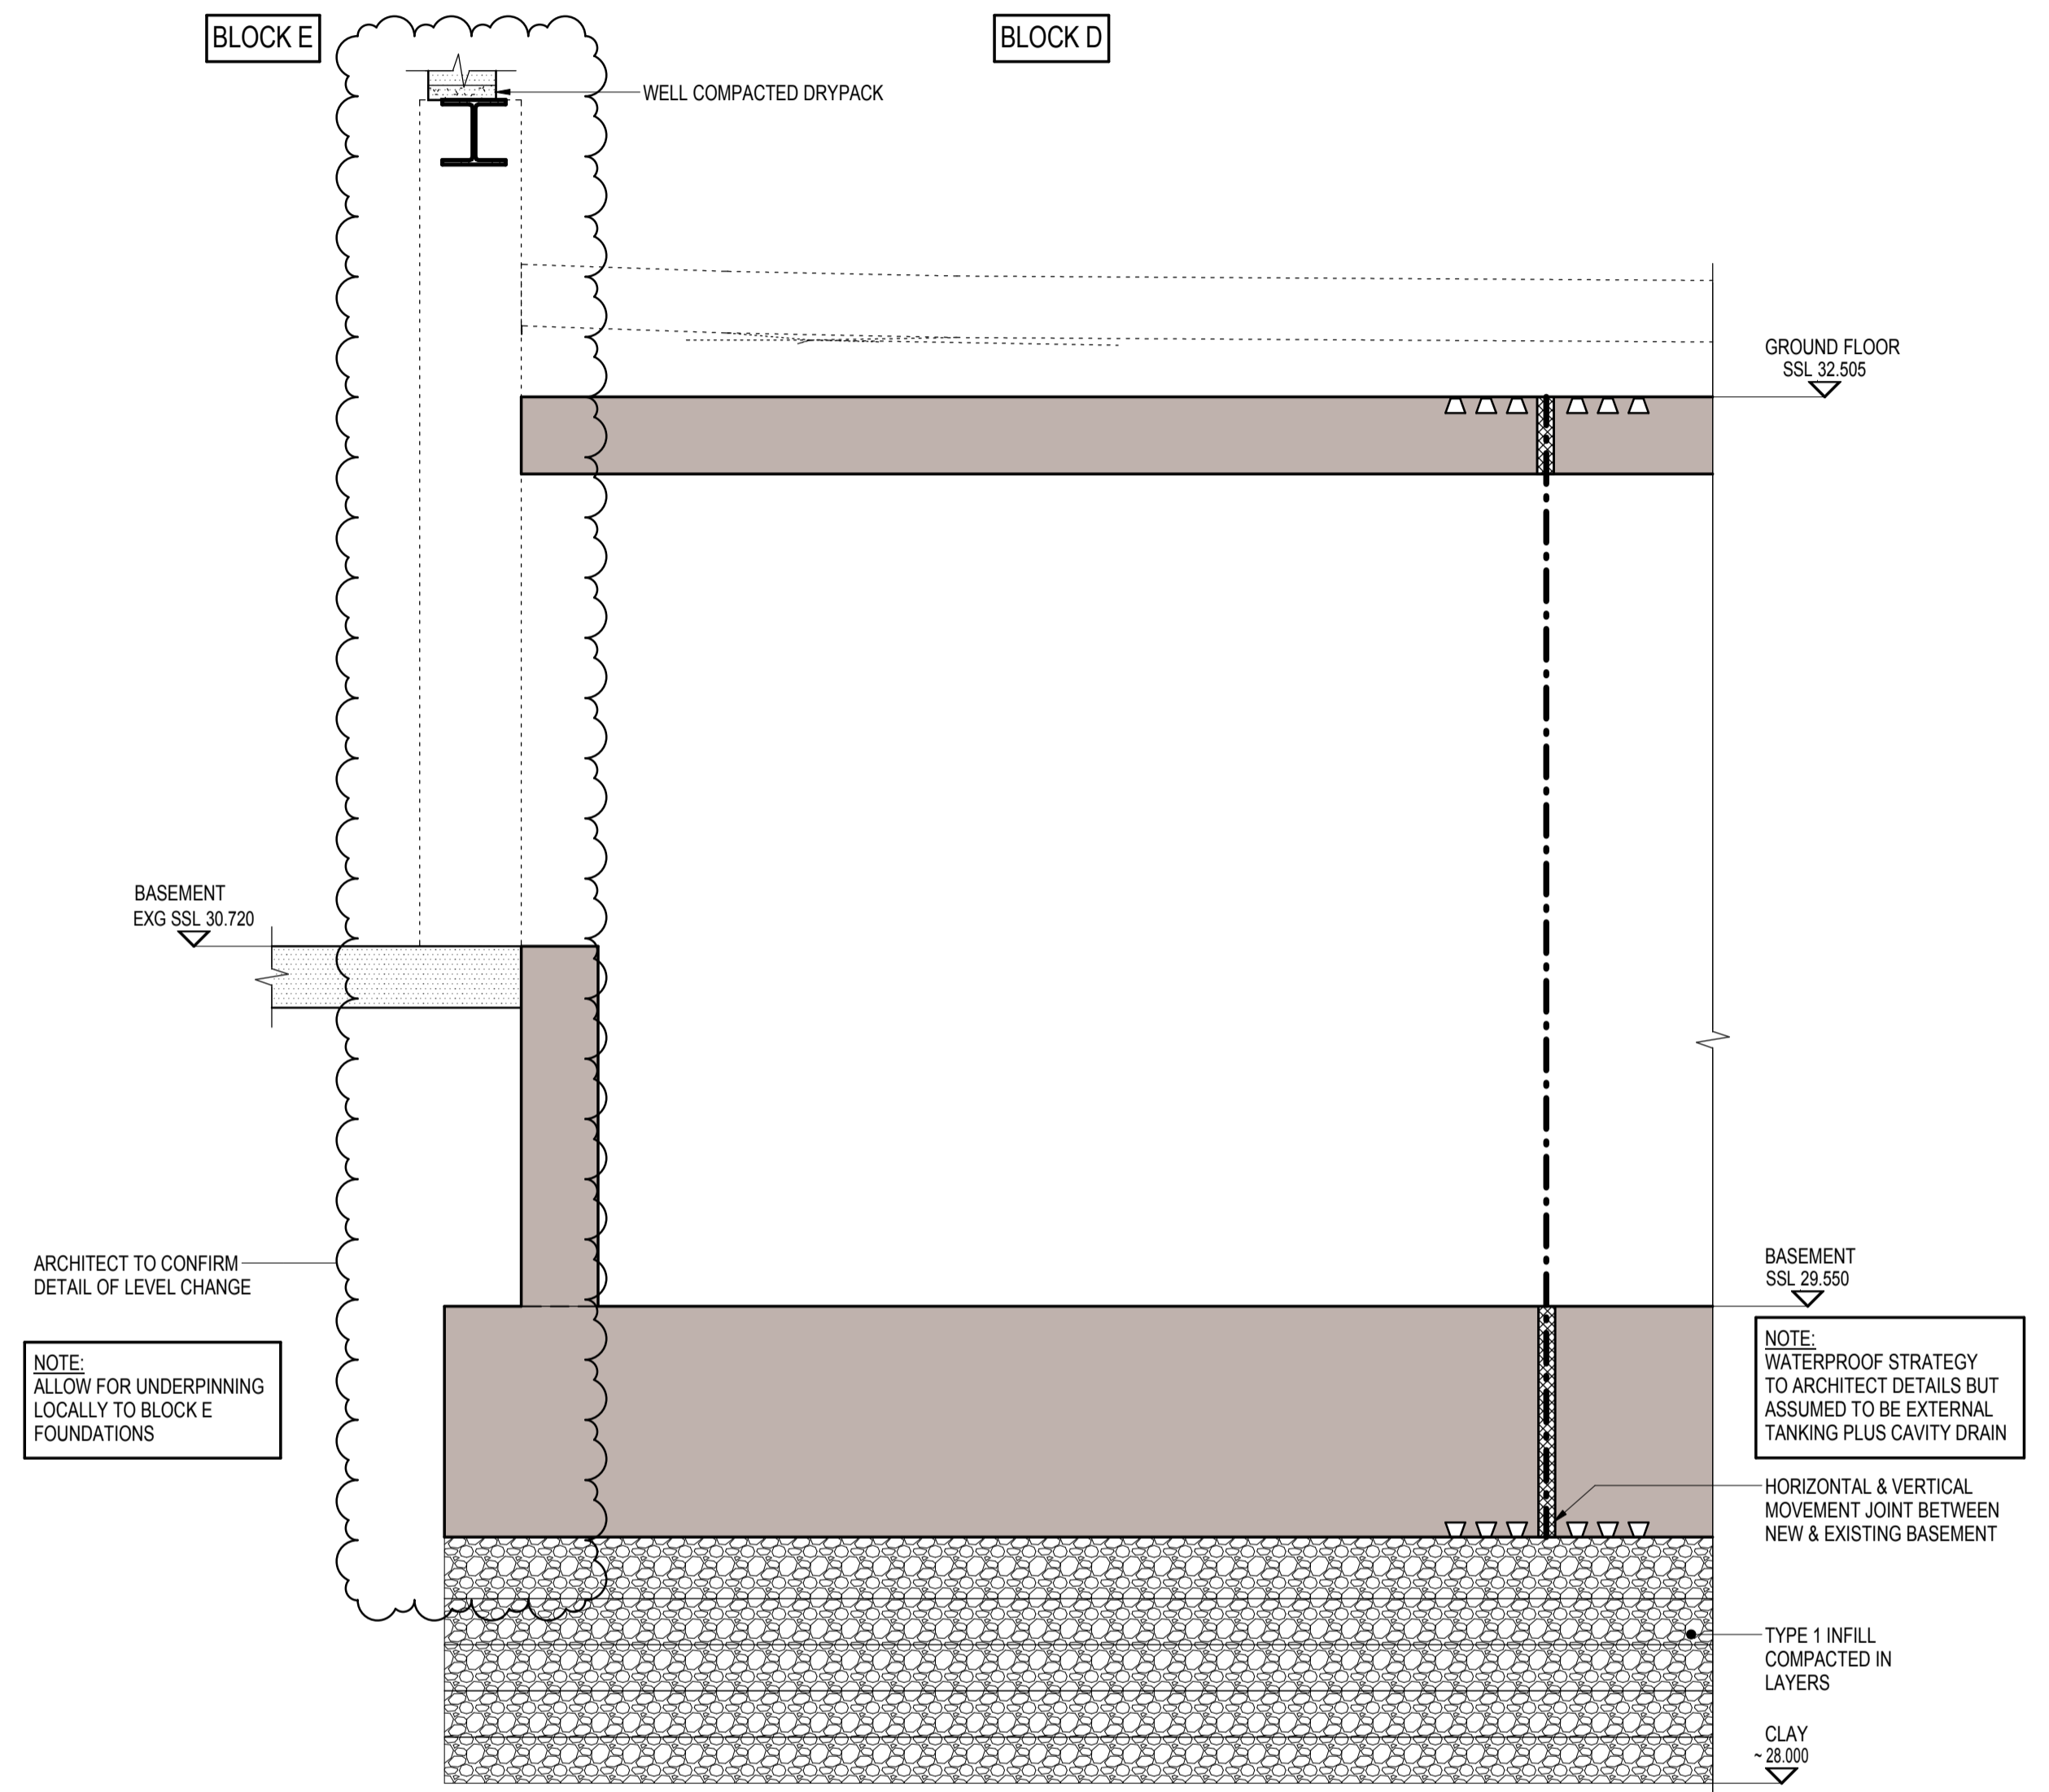


SECTION D-D
SCALE 1:20@A1

This drawing is to be read in conjunction with all relevant architects, engineers and specialists drawings and specifications.
Do not scale from this drawing.

LEGEND

	EXISTING STRUCTURE		NEW MASS CONCRETE		LOAD BEARING STRUCTURE BELOW
	NEW LOAD BEARING BRICKWORK		PADSTONES		EXISTING STRUCTURE TO BE REMOVED
	NEW LOAD BEARING BRICKWORK		LOAD BEARING STUDWORK		NEW STEEL BEAMS
	NEW REINFORCED CONCRETE		NON LOAD BEARING WALLS		NEW LINTELS OVER OPENINGS

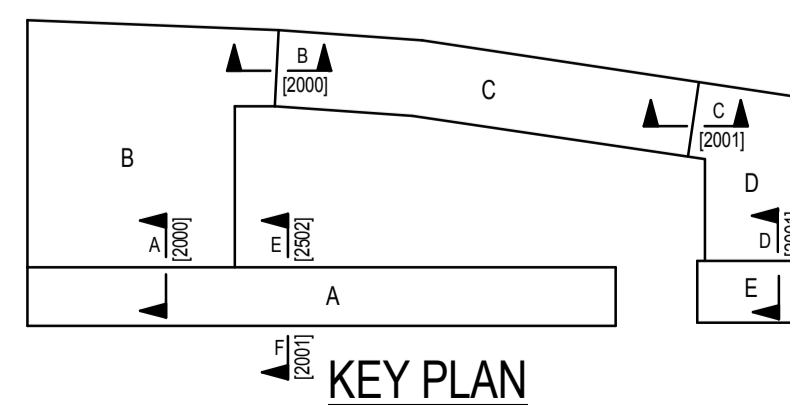

P3	01.06.16	DPr	VSa	Issued for Draft Stage E
P2	11.04.16	CRa	VSa	Issued for Final Stage D
P1	24.03.16	CRa	VSa	Issued for Information & Comment
rev	date	by	chk	description

drawing title
Proposed Long Sections
Sheet 2

scale (s) date drawn
AS NOTED March 2016 CRa

elliottwood

Elliott Wood Partnership Ltd
Wimbledon • Central London • Nottingham
Consulting Structural and Civil Engineers
tel: (020) 7499 5888. www.elliottwood.co.uk

project
44 Gloucester Avenue,
London,
NW1 8JD

project no. 211593	drawing status Preliminary				
originator EW	zone 00	level SEC	role S	drw no. 2001	revision P3