



basement 1:50

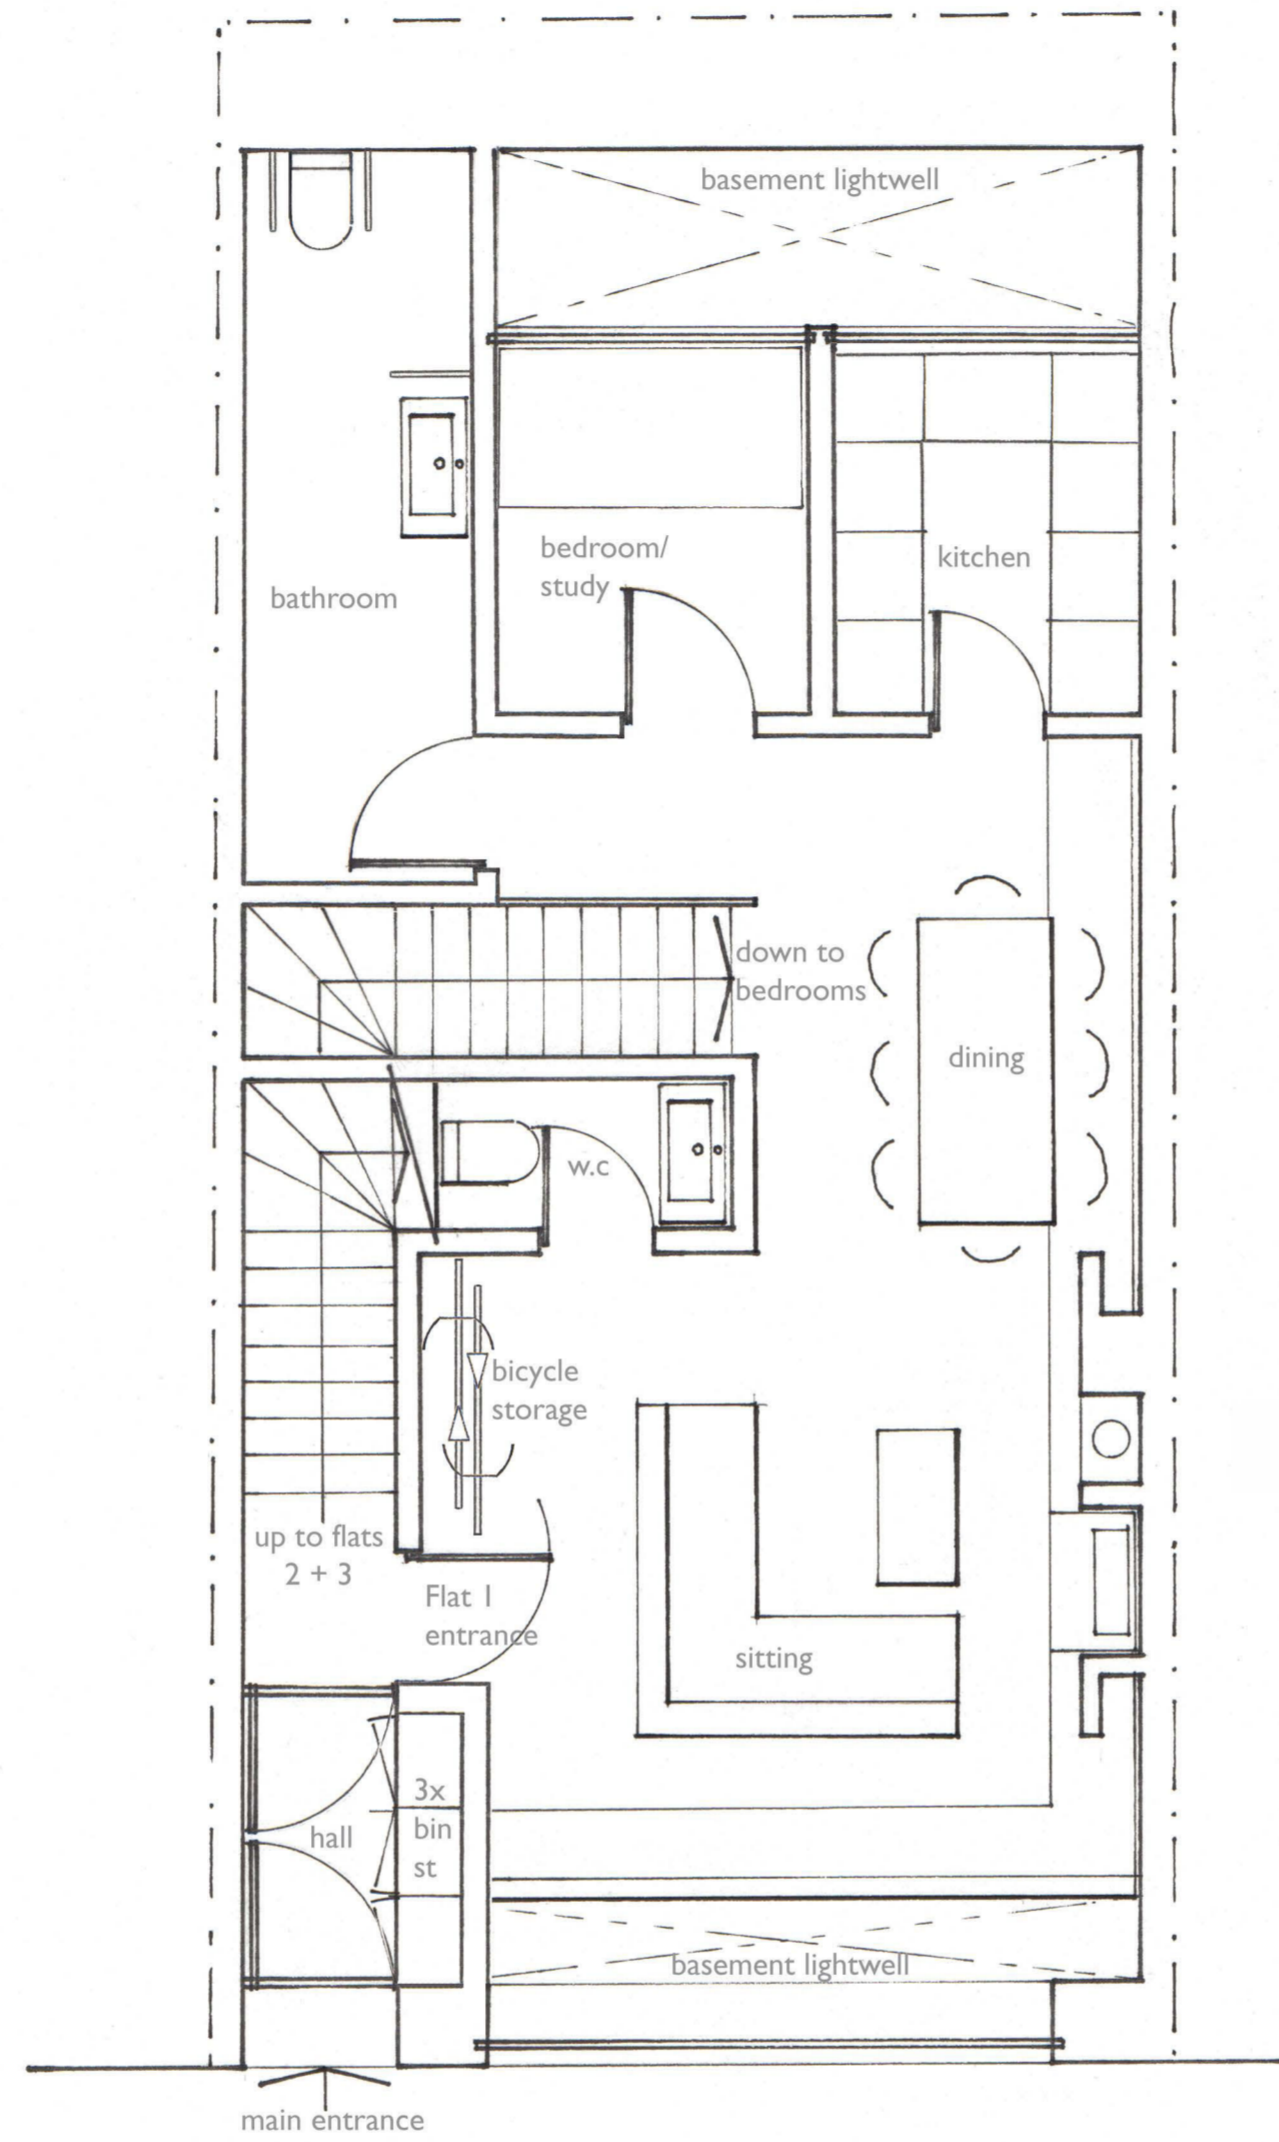


ground 1:50
showing Lifetime Homes features

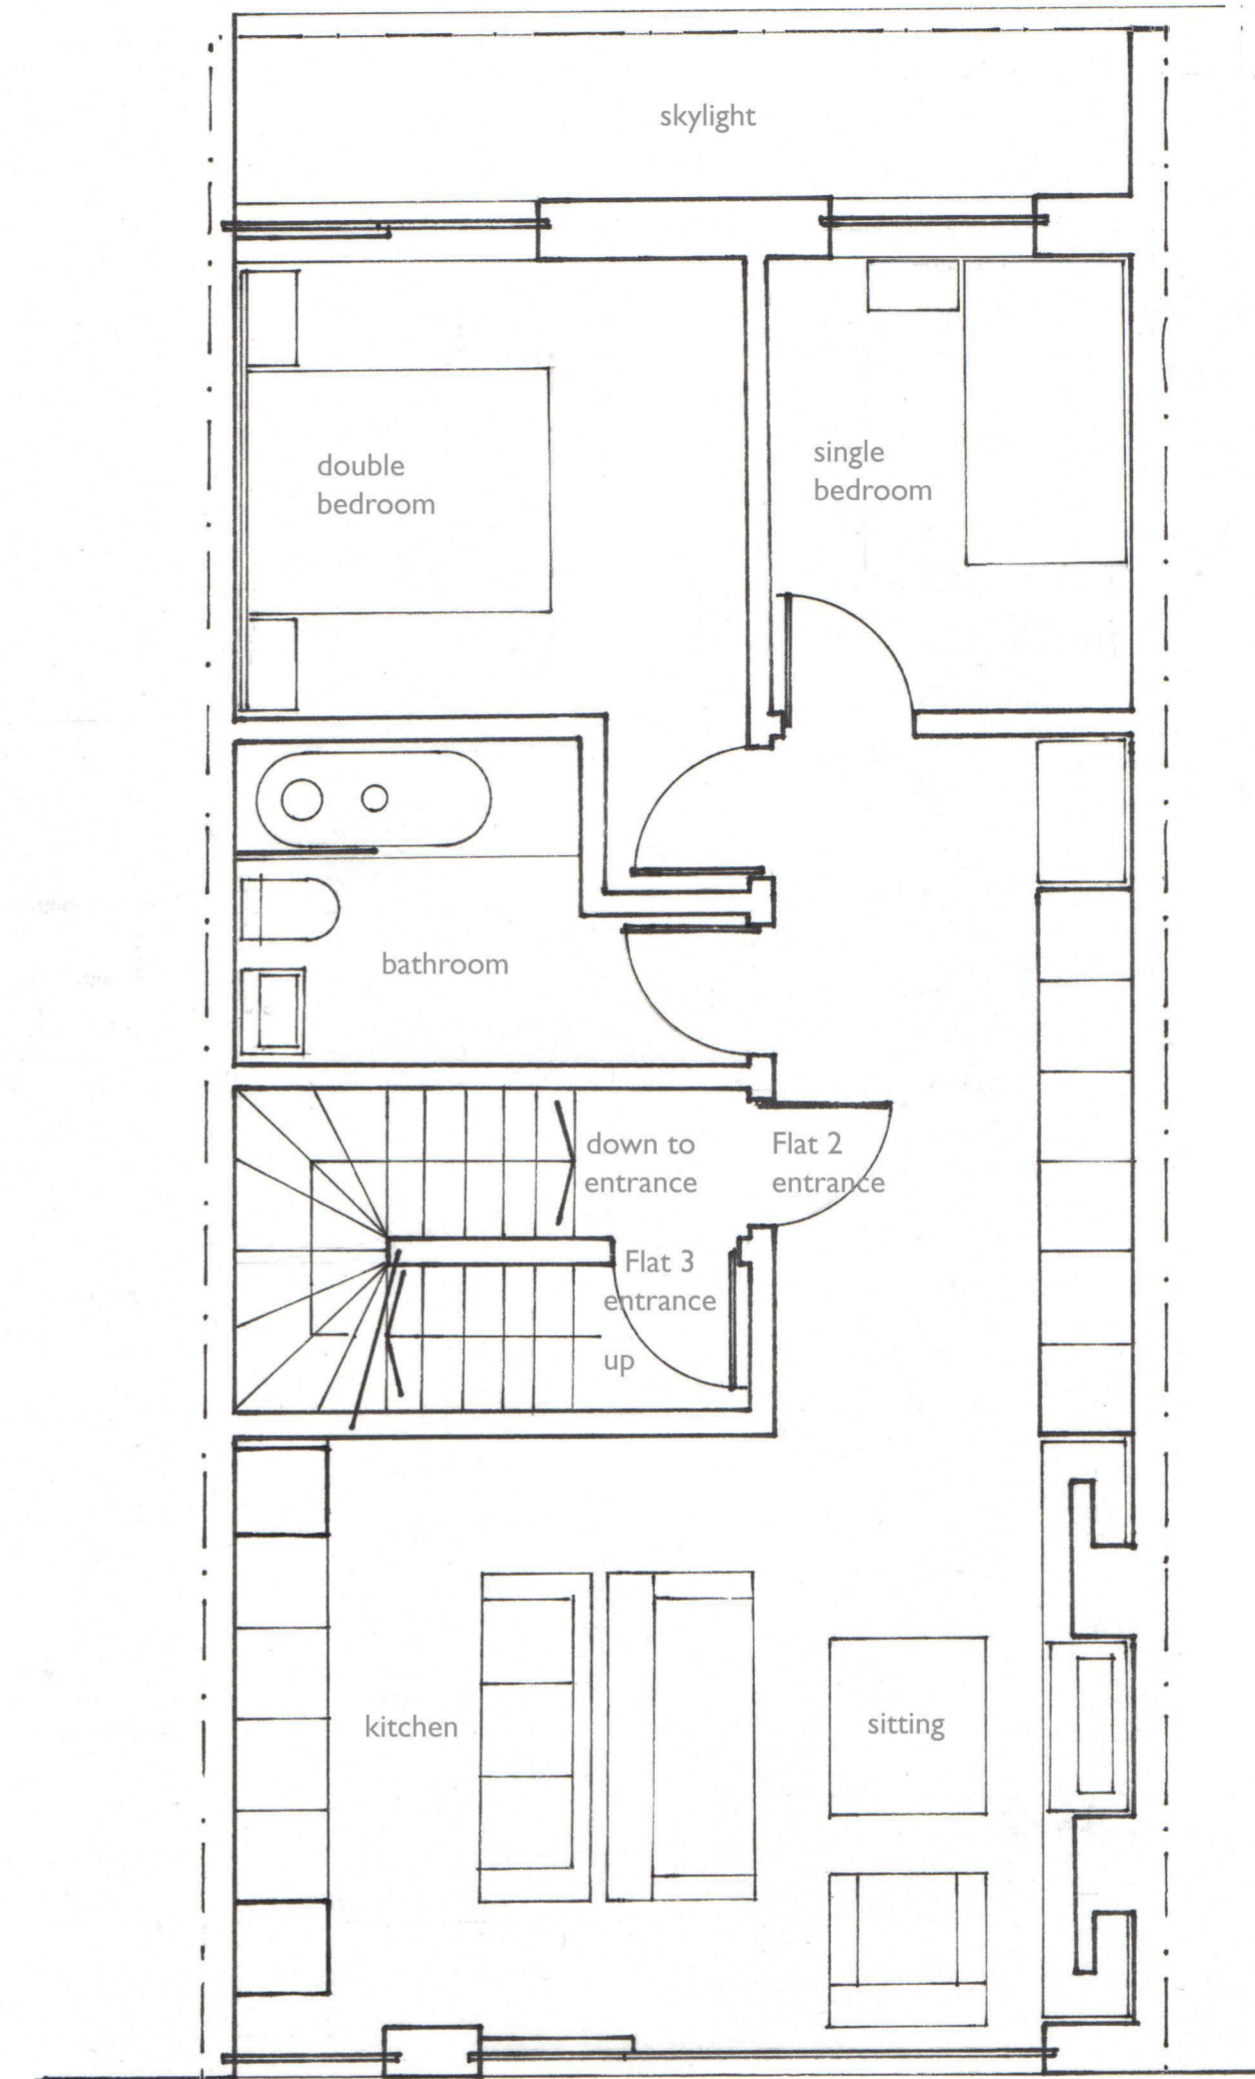

first 1:50

proposed plans

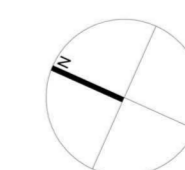

PLANNING

Title:	PROPOSED PLANS
Drawing Number:	115_P4_A1200
Rev:	02
Issued:	13.09.16
Scale:	1:50/ 1:100 @ A1
Project:	27 King's Mews London WC1N