



Elevation A - as proposed
scale - 1:50 @ A1 + 1:100 @ A3

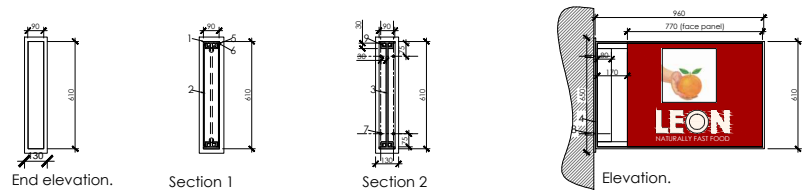


Signage detail - as proposed
scale - 1:20 @ A1

- NOTES:
1. 10mm stove enamelled external sign frame to Ral 7044.
 2. Removable face panels with folded (max 2mm) returns.
 3. Strengthening web along mounting face.
 4. Mounting plate, 10mm thick with counter bored mounting holes.
 5. 5mm wide x 10mm deep shadow gaps between frame and face panel.
 6. Rear face of shadow gap to be painted to match sign frame (Ral 7044).
 7. 4 No 18mm x M12 5/8 fixing bolts (with washers for over sized fixing holes).
 8. 4 No fixing bolts to suit site conditions.
 9. Services channel.

1.00 1 No internally illuminated 610x770x90mm box signs to match the Landlords blade frame.

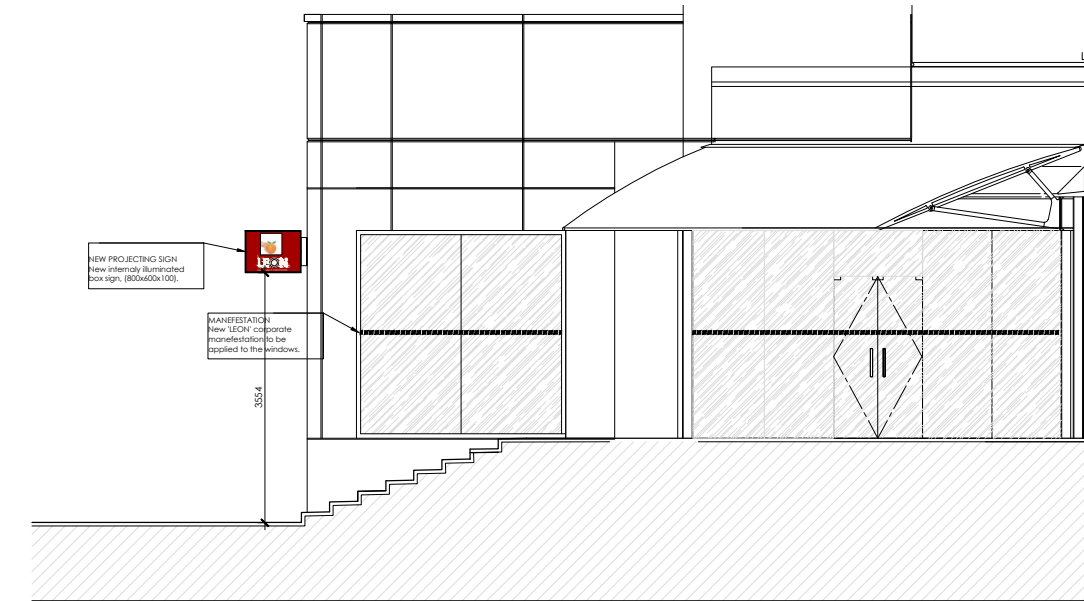

Elevation B - as proposed
scale - 1:50 @ A1 + 1:100 @ A3

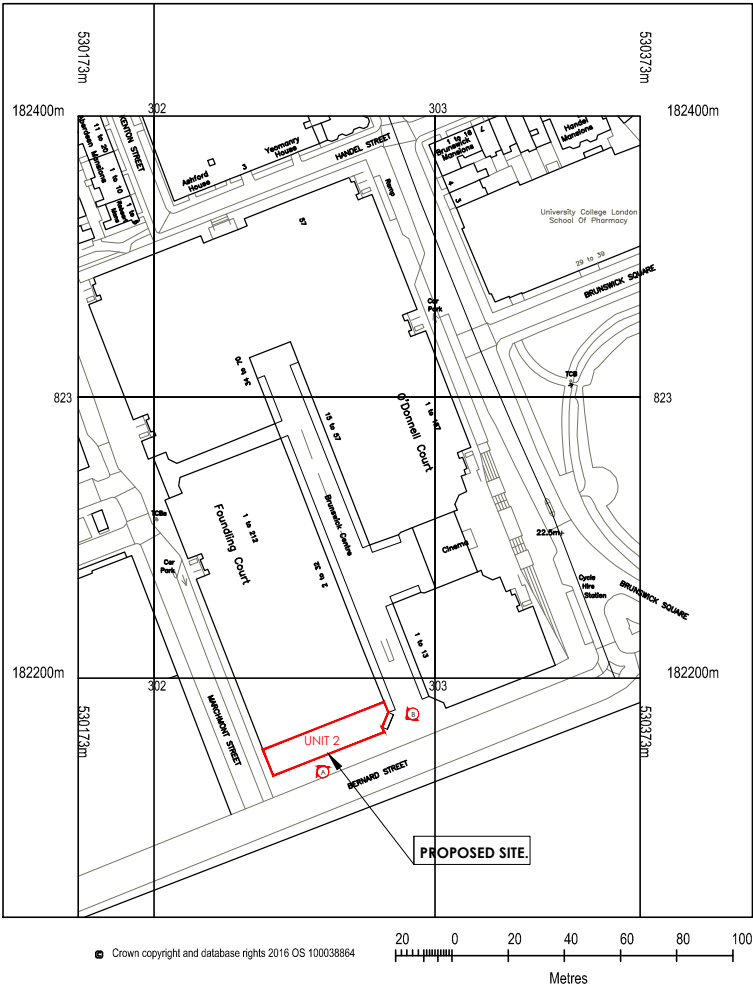

Location plan
scale - 1:1250 @ A1 + 1:2500 @ A3

Written dimensions on these drawings shall take precedence over scaled dimensions. Contractors shall verify and be responsible for all dimensions and conditions on the project and this office must be notified of any variations from the dimensions and conditions shown by these drawings prior to commencement of any work. All contractors are deemed to have made themselves aware of site conditions prior to entering into any contract. Shoplifting details must be submitted to this office for approval before proceeding with fabrication. This drawing is the property of rpa. Copyright is reserved by them and the drawing is issued on condition that it is not copied, reproduced, retained or disclosed to any unauthorised person, either wholly or in part without the consent in writing of rpa.

G	23.8.2016	Revised for advert application.	DA	AO
F	14.7.2016	Revised for advert application.	DA	AO
M	4.7.2016	Revised to clients comments + for CONSTRUCTION ISSUE.	DA	AO
M	4.7.2016	Revised to clients comments + for CONSTRUCTION ISSUE.	DA	AO
D	1.7.2016	Revised to clients comments + for CONSTRUCTION ISSUE.	DA	AO
C	14.6.2016	Revised to clients comments + for CONSTRUCTION ISSUE.	DA	AO
B	6.6.2016	Signage schedule added.	DA	AO
A	1.6.2016	Additional illuminated blade sign added.	DA	AO
prepare		description	drawn	chk
client				

LEON Borough Market
18-20 Southwark St.
London SE1 1TJ
02070897070

address
Unit 2
The Brunswick
Brunswick Square
LONDON
WC 1

client job no.
-

drawing title
External elevations
AS PROPOSED

drawn by	date	checked
dao	16.5.16	MC
job no.	drawing no.	revision
2003874	A102 advert	G

scale 1:50 @ A1

FOR APPROVAL