




ARTIST IMPRESSION

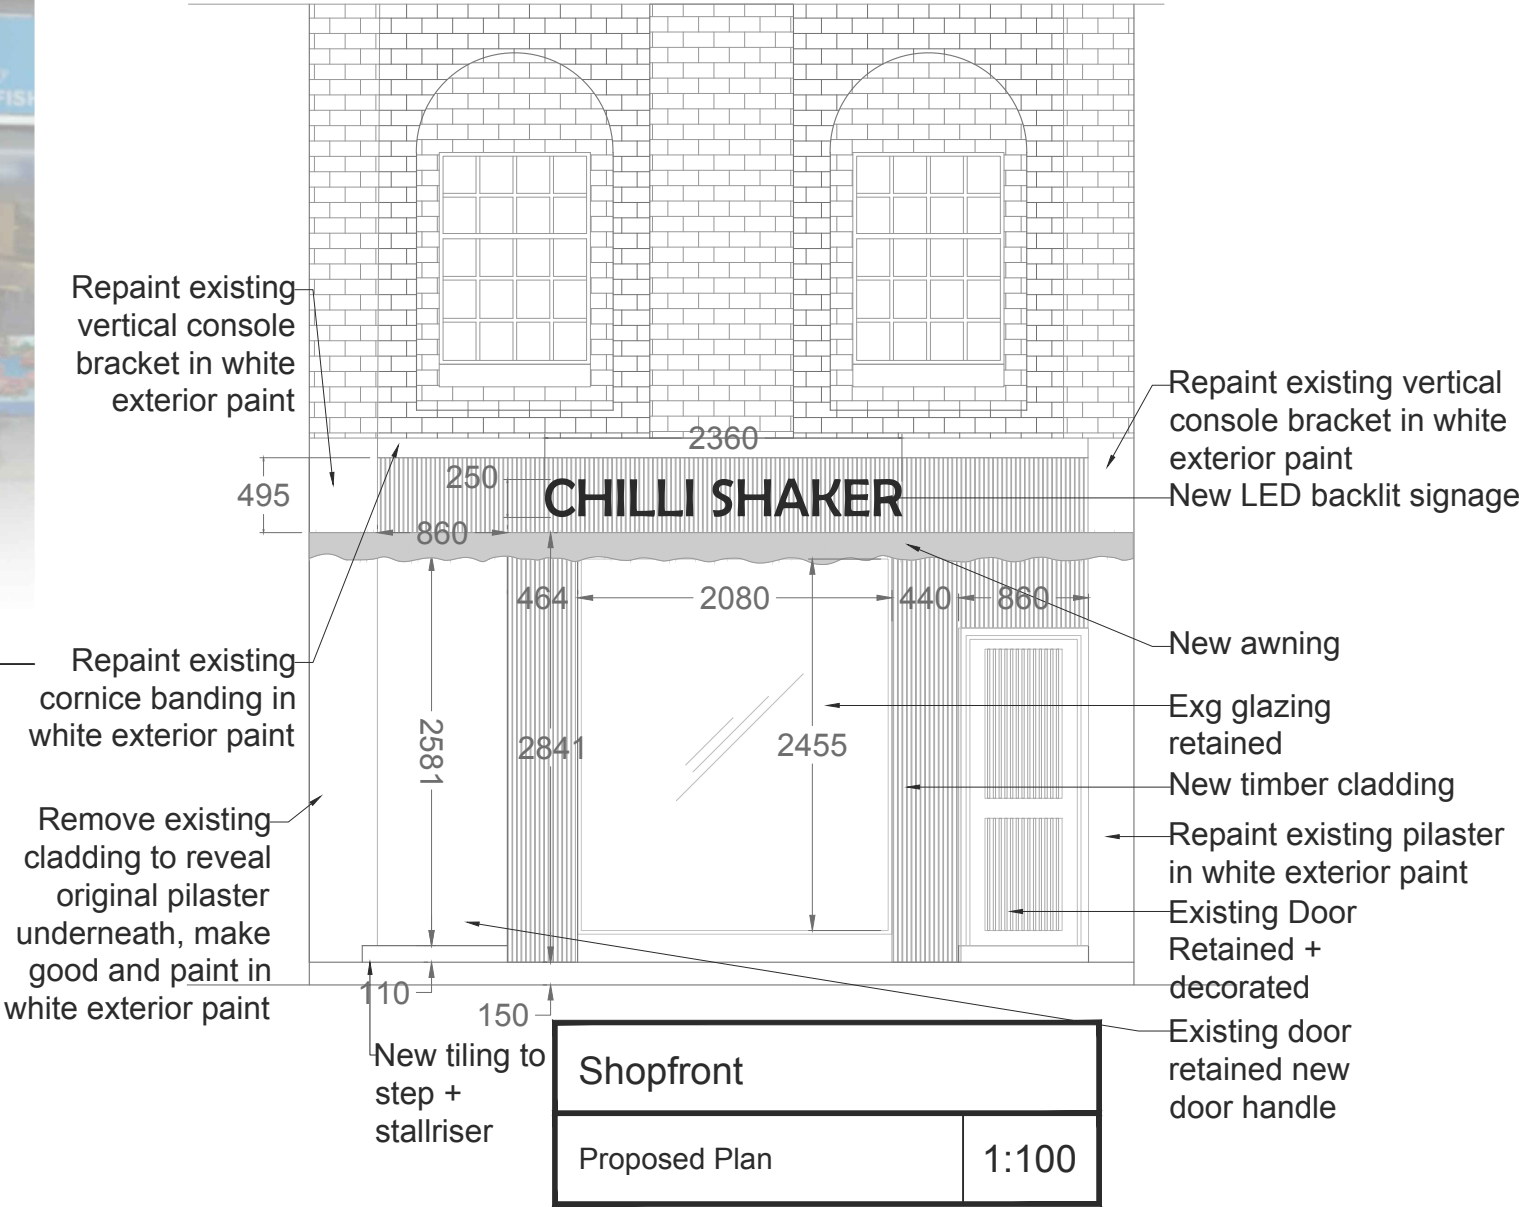

ALL DRAWINGS HAVE BEEN PREPARED FROM A DIGITAL SURVEY OR EXISTING DRAWINGS PROVIDED BY OTHERS. ACCURACY CANNOT BE ASSUMED. IT IS THE CONTRACTORS RESPONSIBILITY TO CARRY OUT SITE DIMENSION CHECKS AND PRODUCE ROD DRAWINGS. DETAILS WILL BE SUBJECT TO APPROVAL OF ROD'S AND SITE STRIP OUT.

ALL M&E SERVICES TO BE CONFIRMED

Revision: L1 C
Date: 15.09.2016



NOTES		DESCRIPTION	
NO.	DATE		

CHILLI SHAKER	
ADDRESS: 325 GRAY'S INN RD, LONDON WC1X 8PX	

AS BUILT	xx/xx/xx
L3 REVISION D	xx/xx/xx
L3 REVISION C	xx/xx/xx
L3 REVISION B	xx/xx/xx
L3 REVISION A	xx/xx/xx
ISSUE FOR L3	xx/xx/xx

Client: CHILLI SHAKER

Project: CHILLI SHAKER LONDON

Title: PROPOSED PLANS

Drawing No: G100.0 Job No: 1079

Scale: 1:100

Drawn: SC Checked: CB Status: L1

© copyright reserved by brown studio