



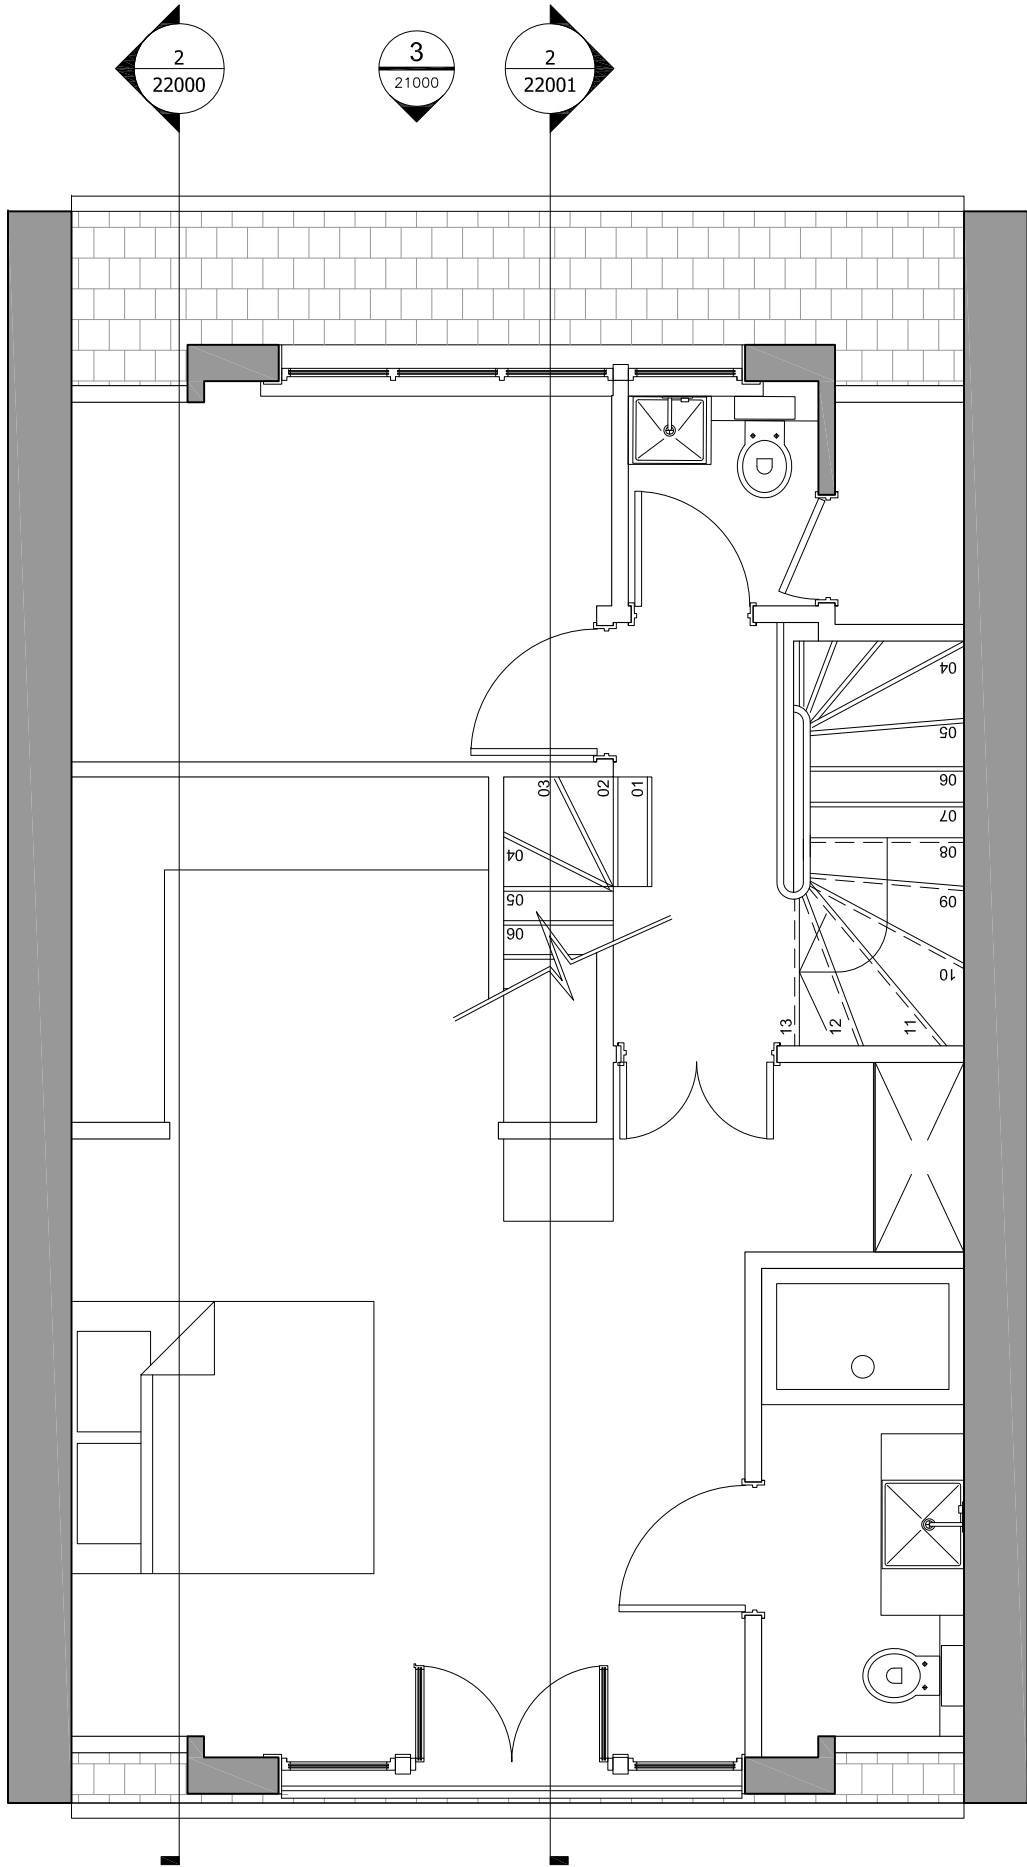


1 LEVEL 03 - PROPOSED PLAN
SCALE : 1:50 @ A3

4
21000

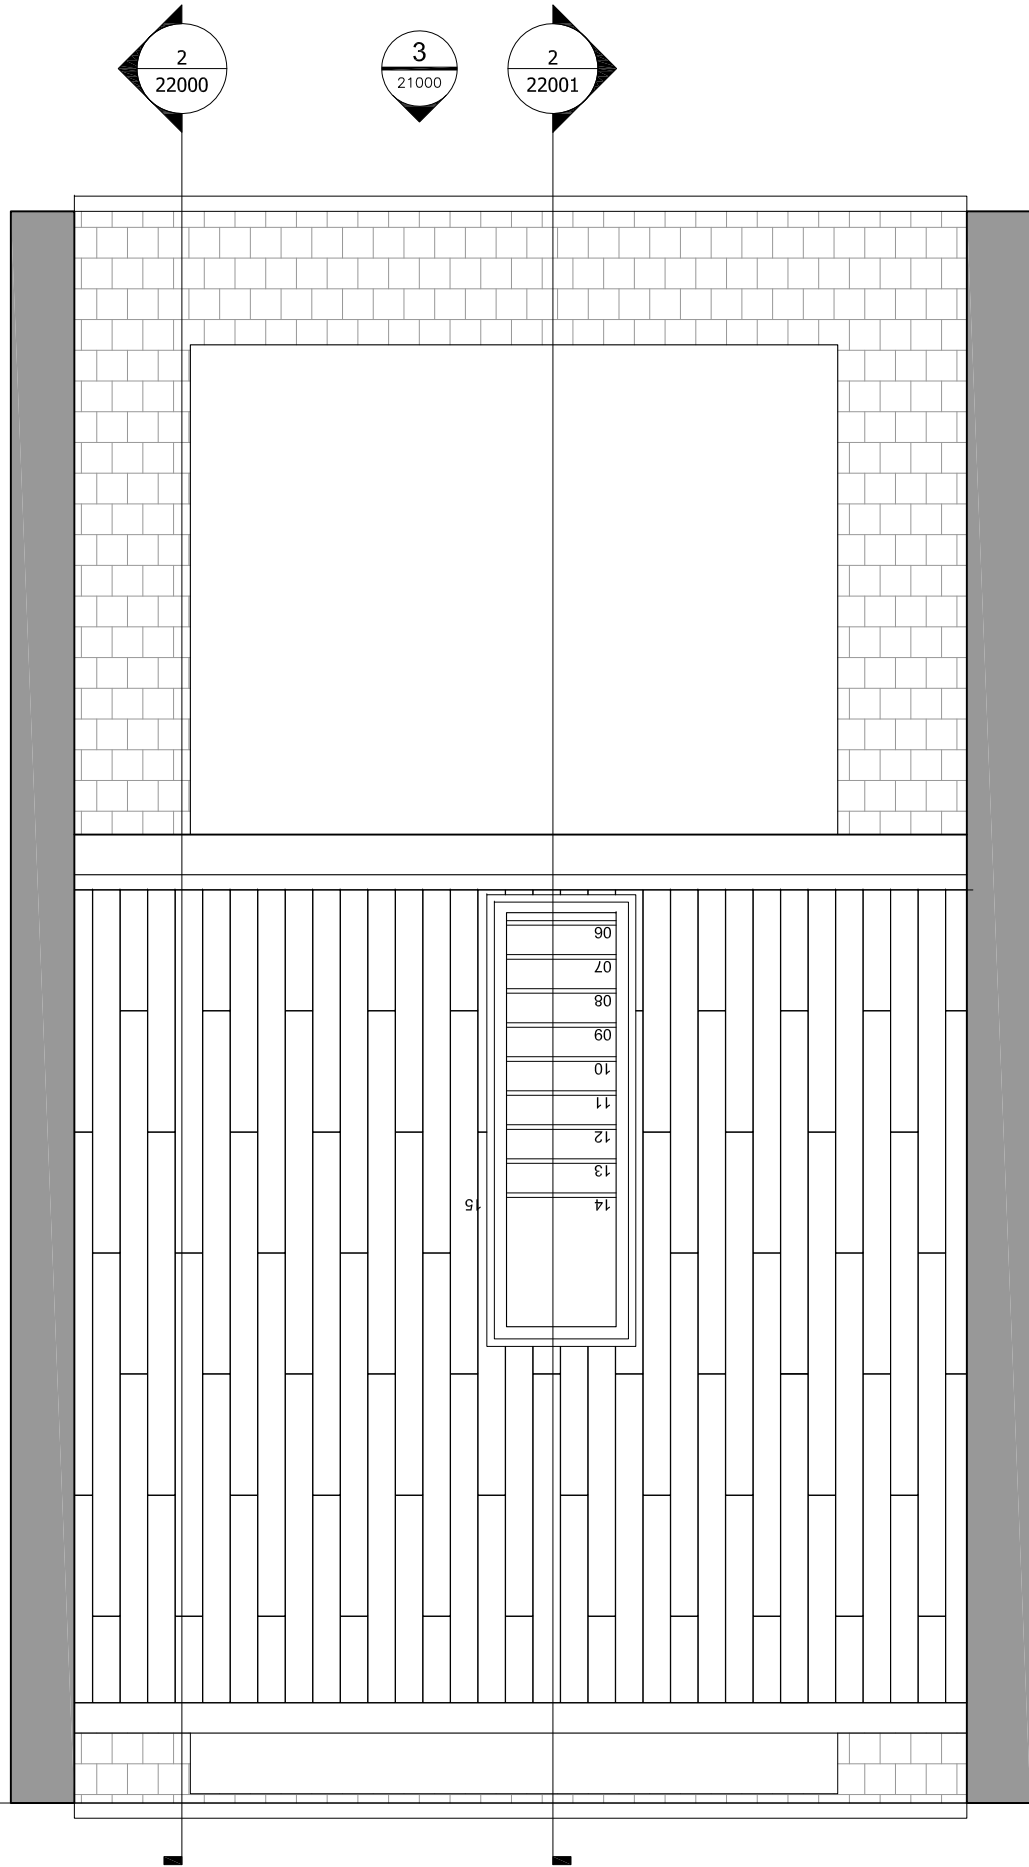

2 LEVEL 04 - PROPOSED PLAN
SCALE : 1:50 @ A3

4
21000

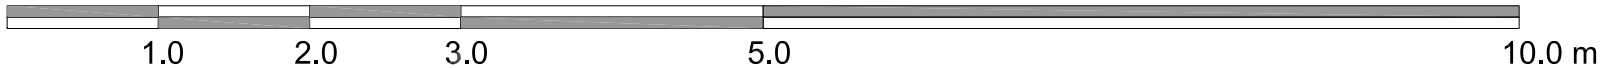

INDEX	DESCRIPTION	DATE
01	ISSUED FOR INFORMATION	29 03 16
02	ONE STEP ADDED	18 04 16
03	NEW PLAN LAYOUT	26 04 16
04	NEW PLAN LAYOUT	15 07 16
05	NEW ROOF LAYOUT REDUCED FONT DORMER DIMENSION	01 09 16



31 Primrose Gardens
LONDON NW3 4UL

APPLICANT

XXX
31 Primrose Gardens
LONDON NW3 4UL
tel: +44 (0)20 xxx
Mobile: +44 (0)7xxx
E-mail: xxx

DEVELOPER

XXX
XXX
XXX
London, SW7 2JN
Mobile: +44 (0)7XXX
E-mail: xxx

DESIGN

FIYPA Architectural Design
22 Redcliffe Square
London SW10 9JY, UK
Tel: +44 (0)2073414702
Mobile: +44 (0)7989573322
E-mail: info@fiypa.com

ENGINEERING CONSULTANT

PLANNING

TITLE
31 PRIMROSE GARDENS
PROPOSED

DATE
29 03 2016

SCALE
1:50 @ A3

DRAWN BY
FA

CHECKED BY
FA

PLAN N°
FYP-R-SC-L03-01001

REVISION
05