




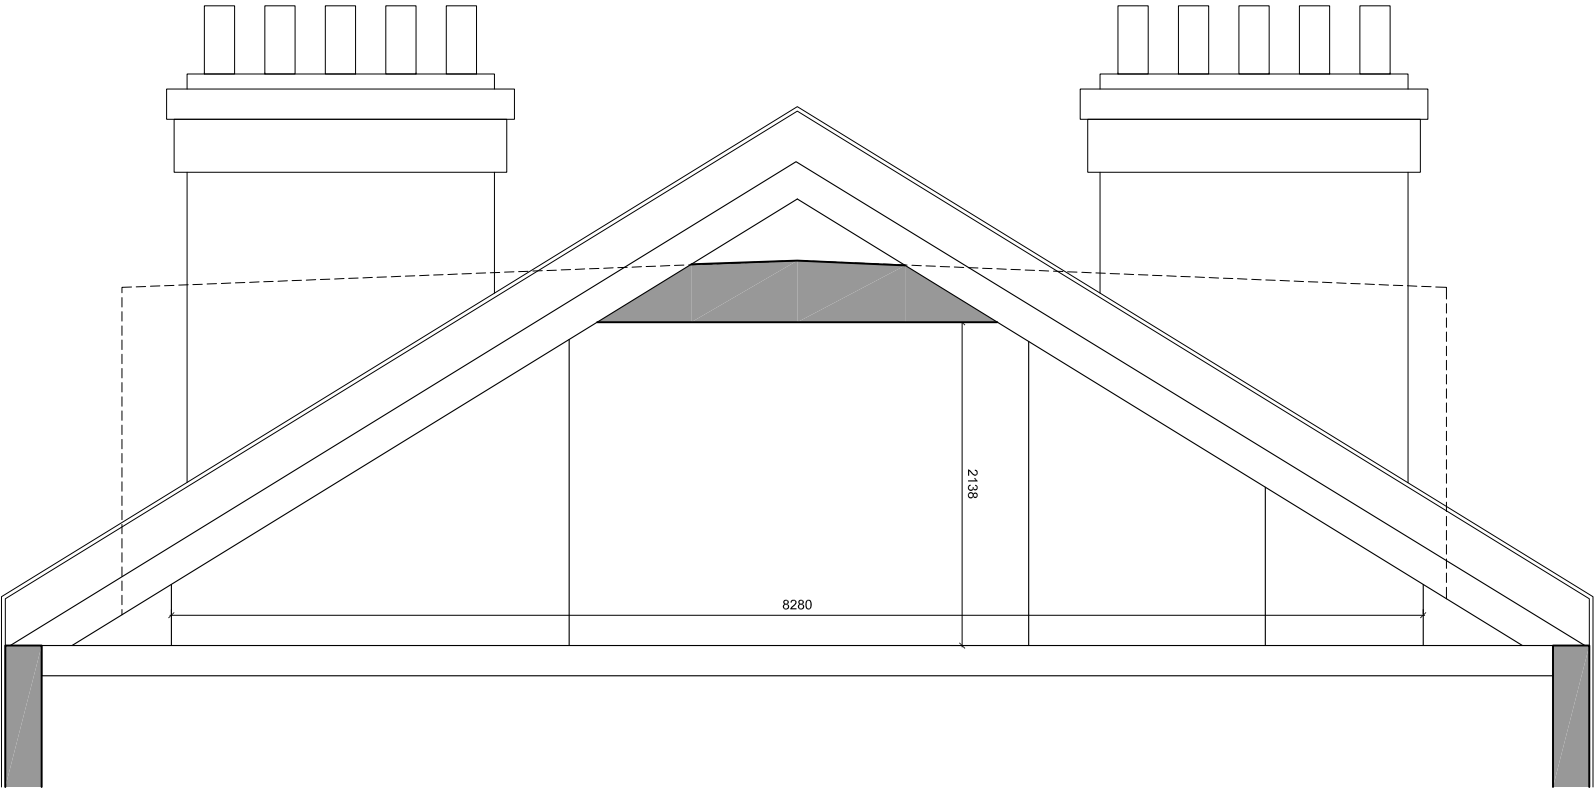

1 SECTION - EXISTING
SCALE : 1:50 @ A3

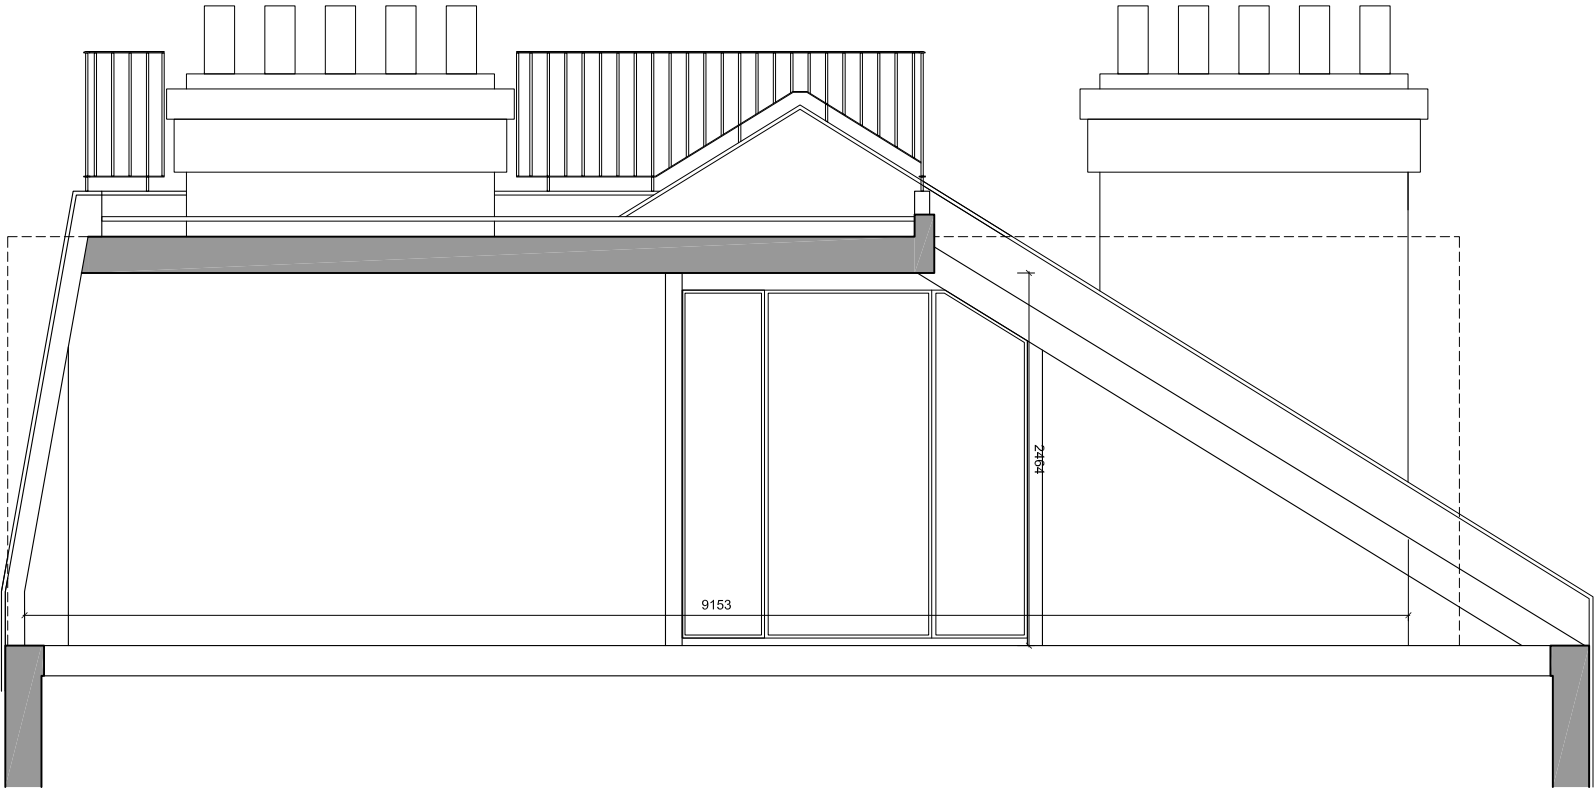

2 SECTION - PROPOSED
SCALE : 1:50 @ A3

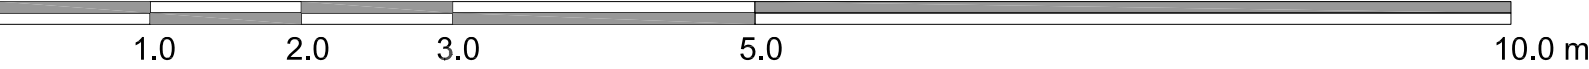

INDEX	DESCRIPTION	DATE
01	ISSUED FOR INFORMATION	18 04 16
02	NEW LAYOUT	26 04 16
03	NEW REVISED LAYOUT	15 07 16
04	NEW REVISED METAL BALUSTRADE	12 08 16
05	REDUCED FONT DORMER DIMENSION	02 09 16



31 Primrose Gardens
LONDON NW3 4UL

APPLICANT
XXX
31 Primrose Gardens
LONDON NW3 4UL
tel: +44 (0)20 xxx
Mobile: +44 (0)7xxx
E-mail: xxx

DEVELOPER
XXX
XXX
XXX
London, SW7 2JN
Tel: +44 (0)7XXX
E-mail: xxx

DESIGN
FIYPA Architectural Design
22 Redcliffe Square
London SW10 9JY, UK
Tel: +44 (0)2073414702
Mobile: +44 (0)7989573322
E-mail: info@fiypa.com

ENGINEERING CONSULTANT

PLANNING

TITLE	31 PRIMROSE GARDENS SECTIONS
DATE	29 03 2016
SCALE	1:50 @ A3
DRAWN BY	FA
CHECKED BY	FA
PLAN N°	FYP-R-SC-LM-22000
REVISION	05