

SCOTT ASSOCIATES LLP

1 Watton Road Knebworth Hertfordshire SG3 6AH

21525/01

Project

CINNAMON CAFE : 2A ENGLANDS ROAD NW3 4TG

Date

Feb 2016

Drwn

bss/oss

Title


SITE LOCATION PLAN

Scale

1:500

Chkd

-

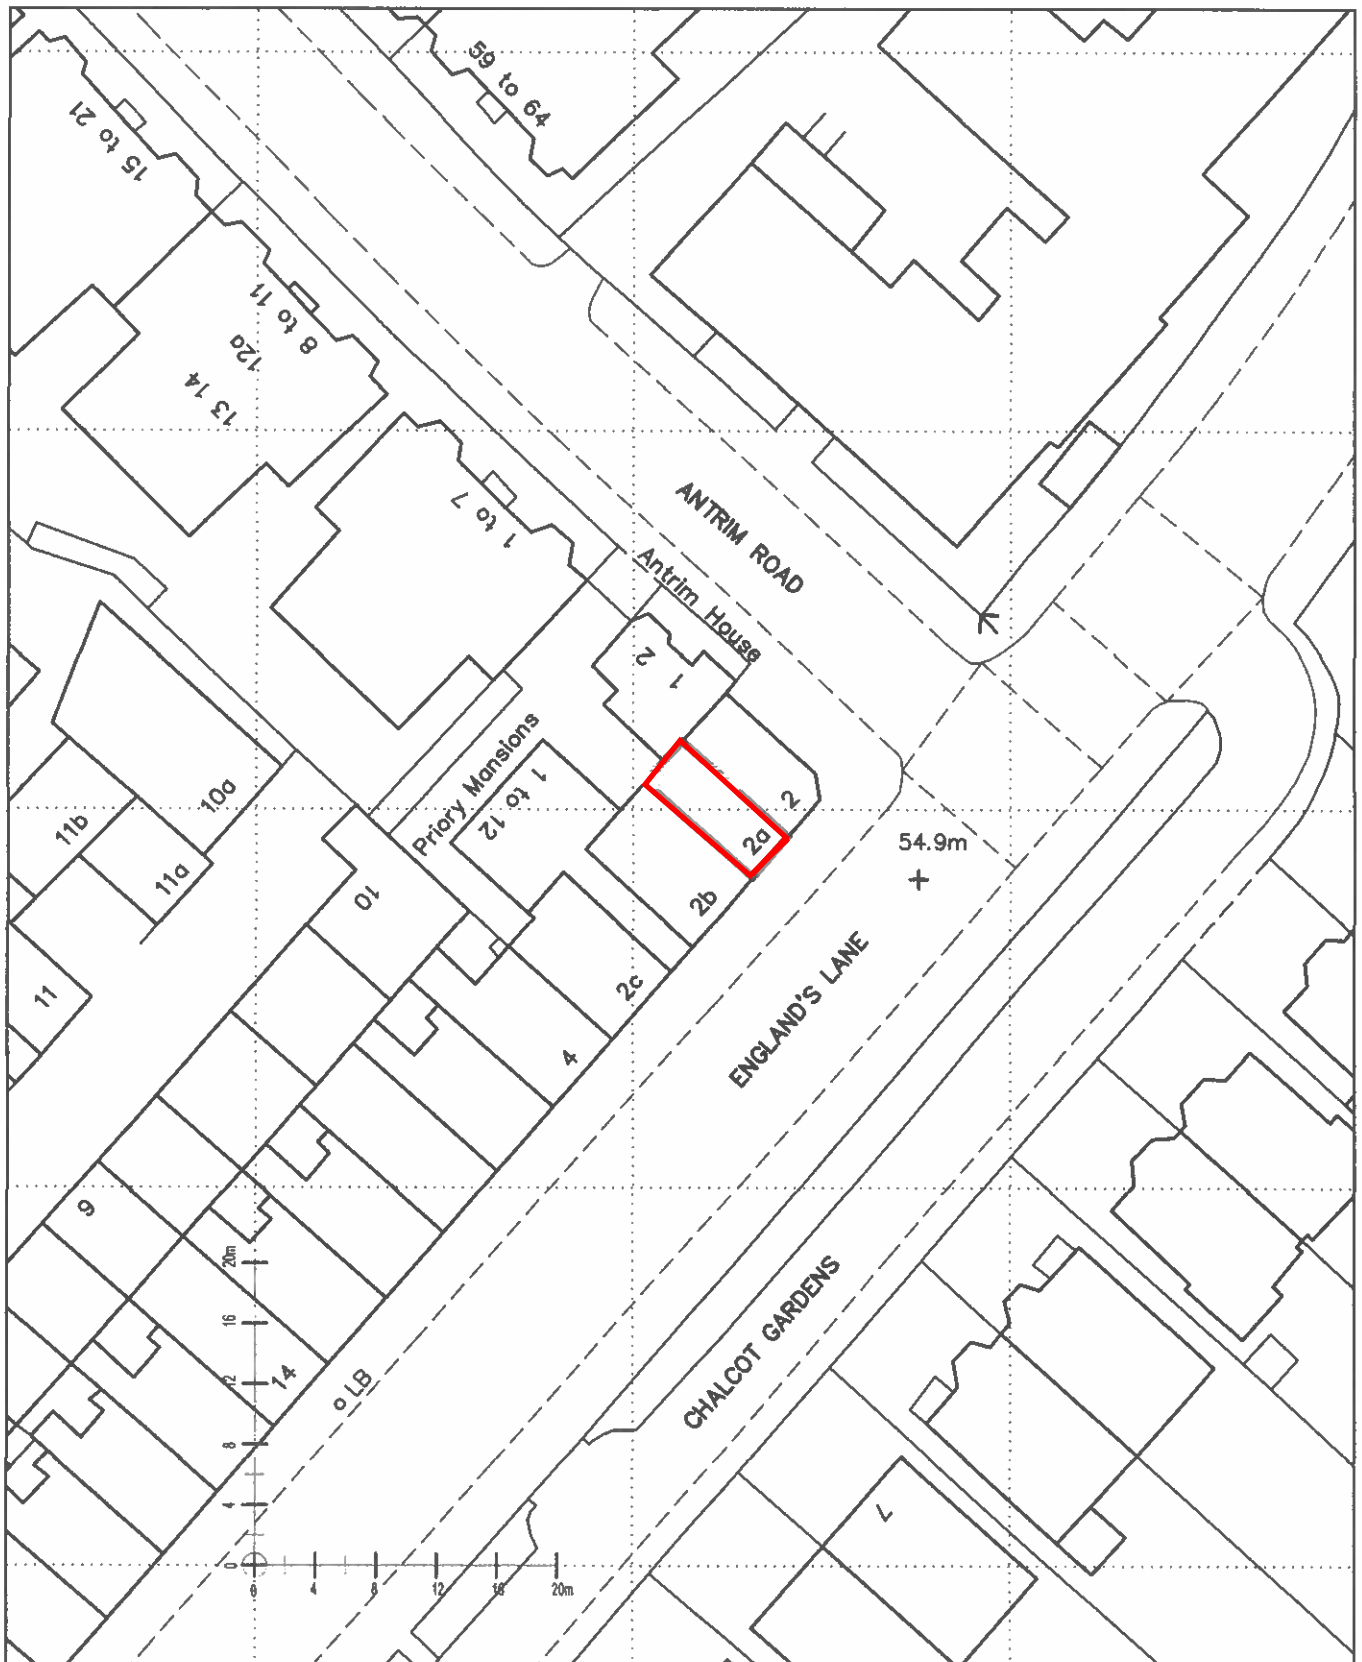

Sheet size : A4

Reproduced only for the purposes of identifying the location of the site and based upon the
ORDNANCE SURVEY with the permission of the Controller of Her Majesty's Stationery Office.
CROWN COPYRIGHT RESERVED Licence No AL51614 A/O