


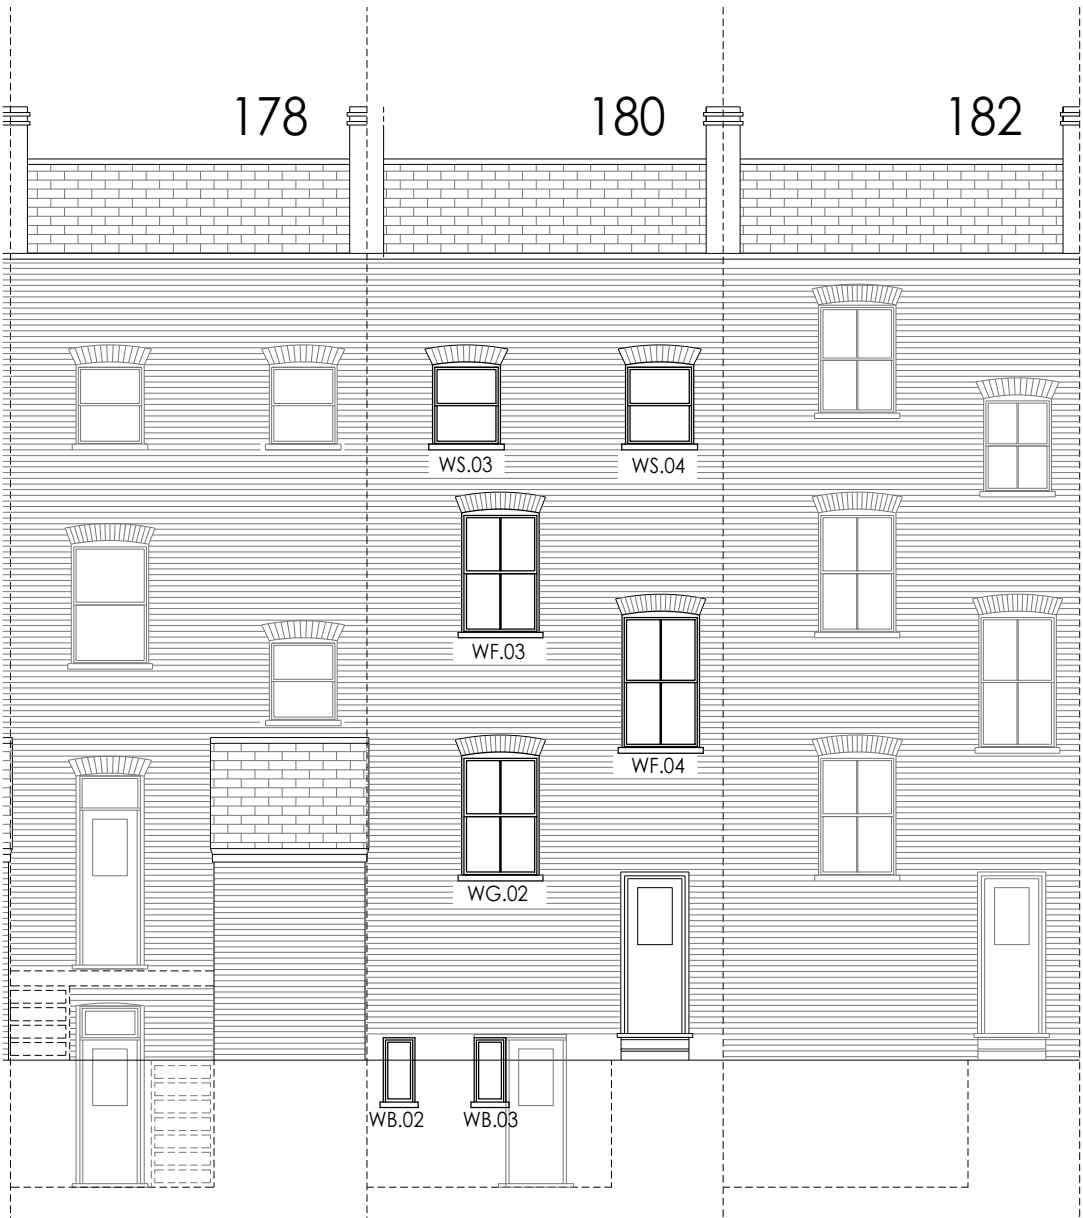


ELEVATION A-A (SOUTH-WEST)



ELEVATION B-B (NORTH-EAST)

KEY PLAN

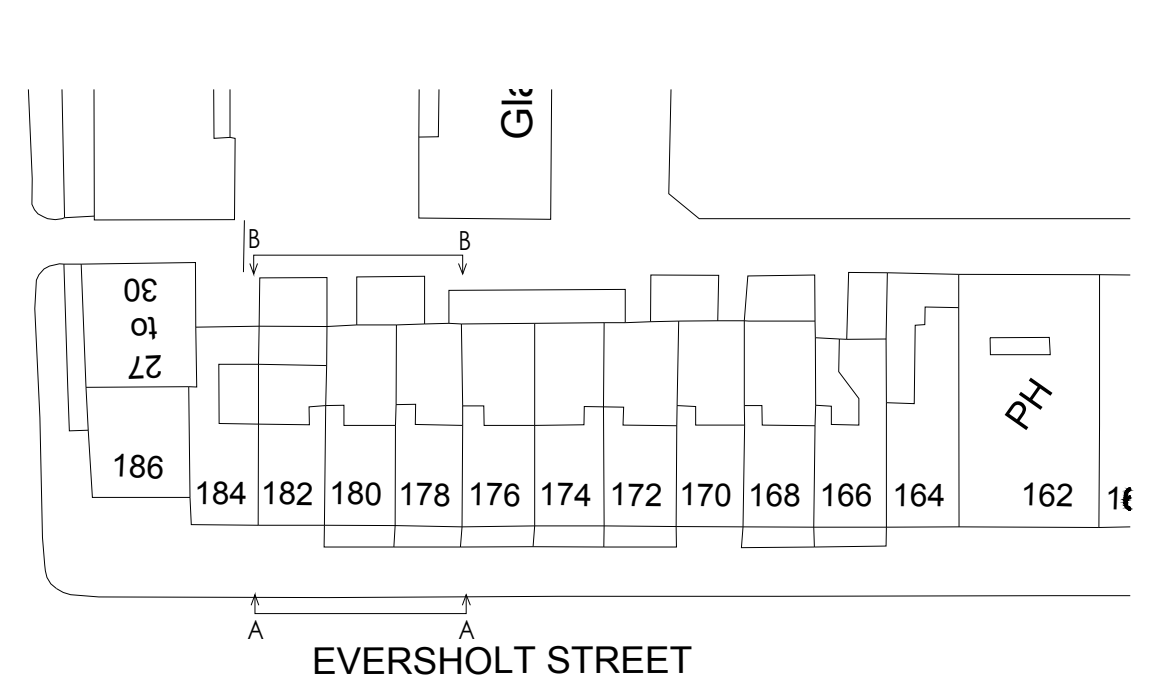


SCALE 1:500@A1
0 5 10 15 20 25m


Amendments

*

SCALE 1:100 @ A1

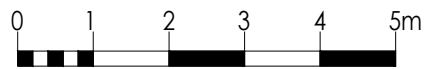


PROPOSED WINDOW SCHEDULE

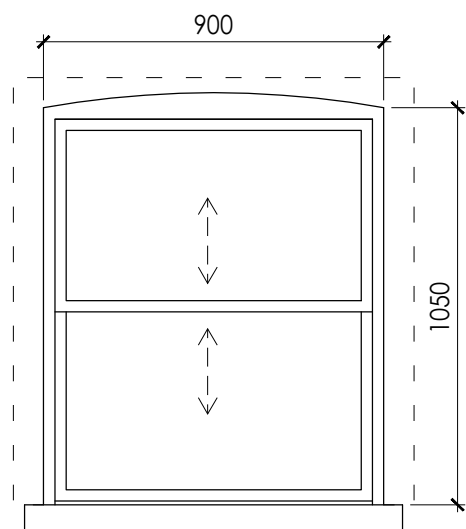

TYPE A - 2 No.
TIMBER DOUBLE GLAZED SLIDING
SASH BOX


WS.03, WS.04,

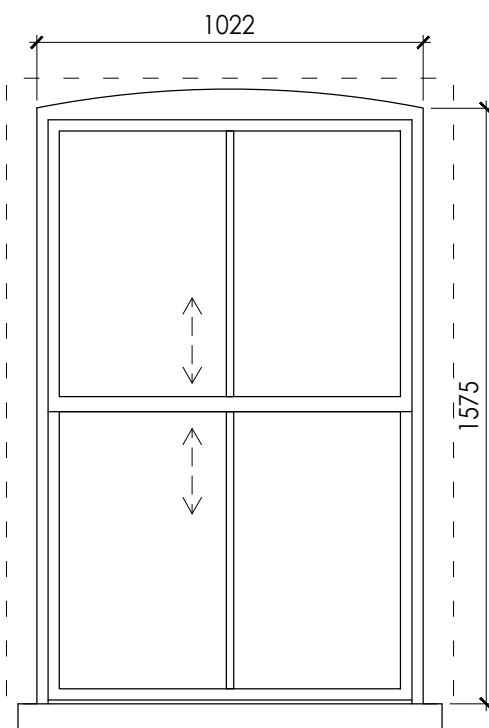

TYPE B2 - 2 No.
TIMBER DOUBLE GLAZED SLIDING SASH
BOX

WG.02


WF.03

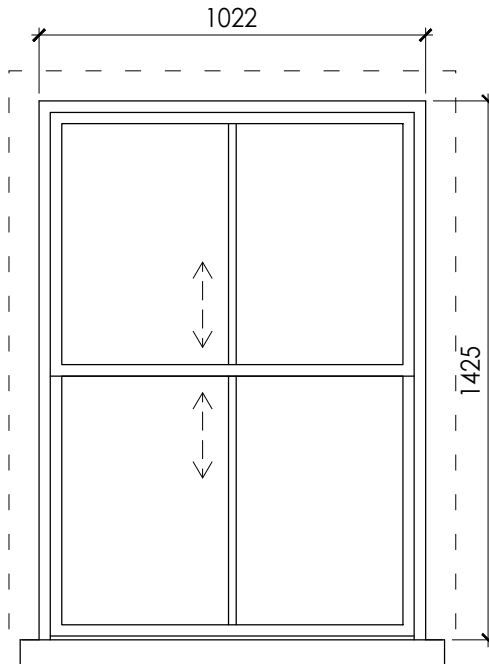

TYPE C - 3 No.
TIMBER DOUBLE GLAZED SLIDING
SASH BOX


WG.01

WS.01, WS.02

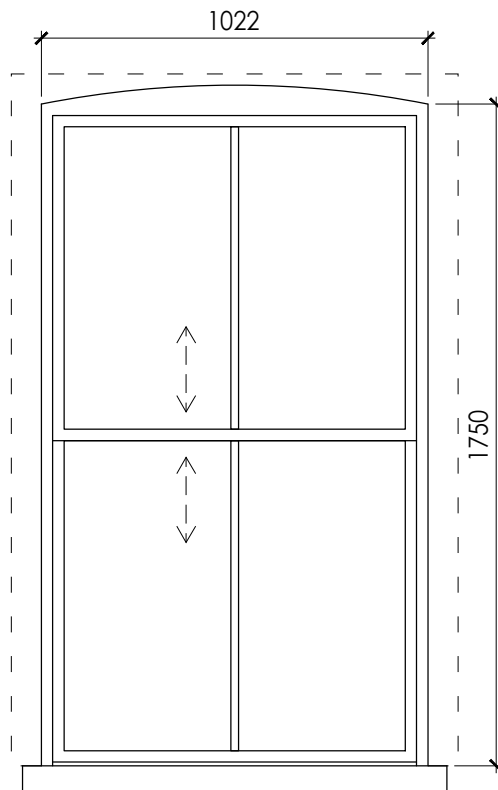


TYPE D - 1 No.
TIMBER DOUBLE GLAZED SLIDING
SASH BOX

WF.04

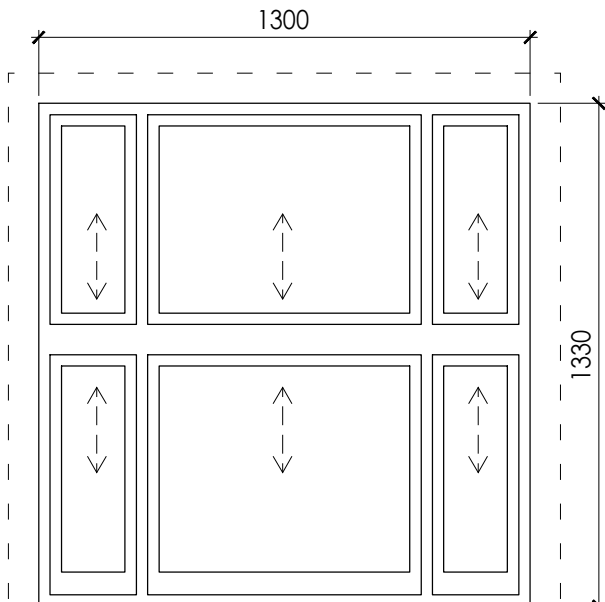


TYPE L - 1 No.
TIMBER DOUBLE GLAZED SLIDING SASH BOX

WB.01

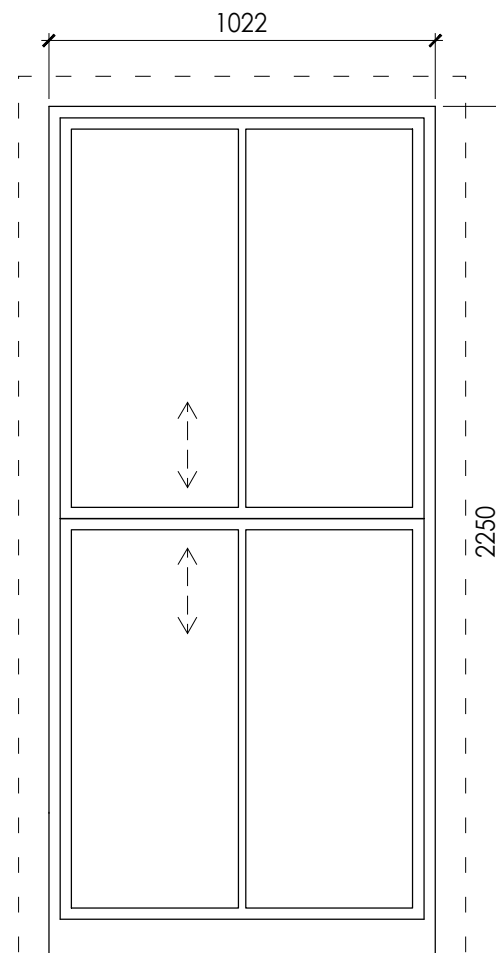

TYPE Q - 2 No.
TIMBER DOUBLE GLAZED SLIDING
SASH BOX

WF.01, WF.02

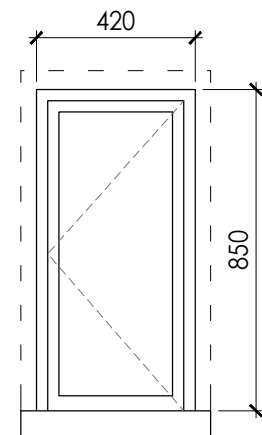

TYPE S - 2 No.
TIMBER DOUBLE GLAZED SIDE HUNG

WB.02, WB.03

SCALE 1:20 @ A1



DO NOT SCALE FOR CONSTRUCTION



BUILDING SURVEYING
ARCHITECTURE
PROJECT MANAGEMENT
QUANTITY SURVEYING

HOLMBURY HOUSE
DORKING BUSINESS PARK
STATION ROAD, DORKING
SURREY RH4 1HJ

T 01306 887070
F 01306 876716
admin@bpg.co.uk
www.bpg.co.uk

PROJECT

180 EVERSHOLT STREET, NW1
1BL

CLIENT

ORIGIN HOUSING

DATE

SEPT' 2016

DRAWN

TM

CHECKED

CN

SCALE

1:20 @ A1
1:100 @ A1

FOR

PLANNING

TITLE

PROPOSED ELEVATIONS &
WINDOW SCHEDULE

DRAWING NO.

3688_1/ PL02

REV

*